


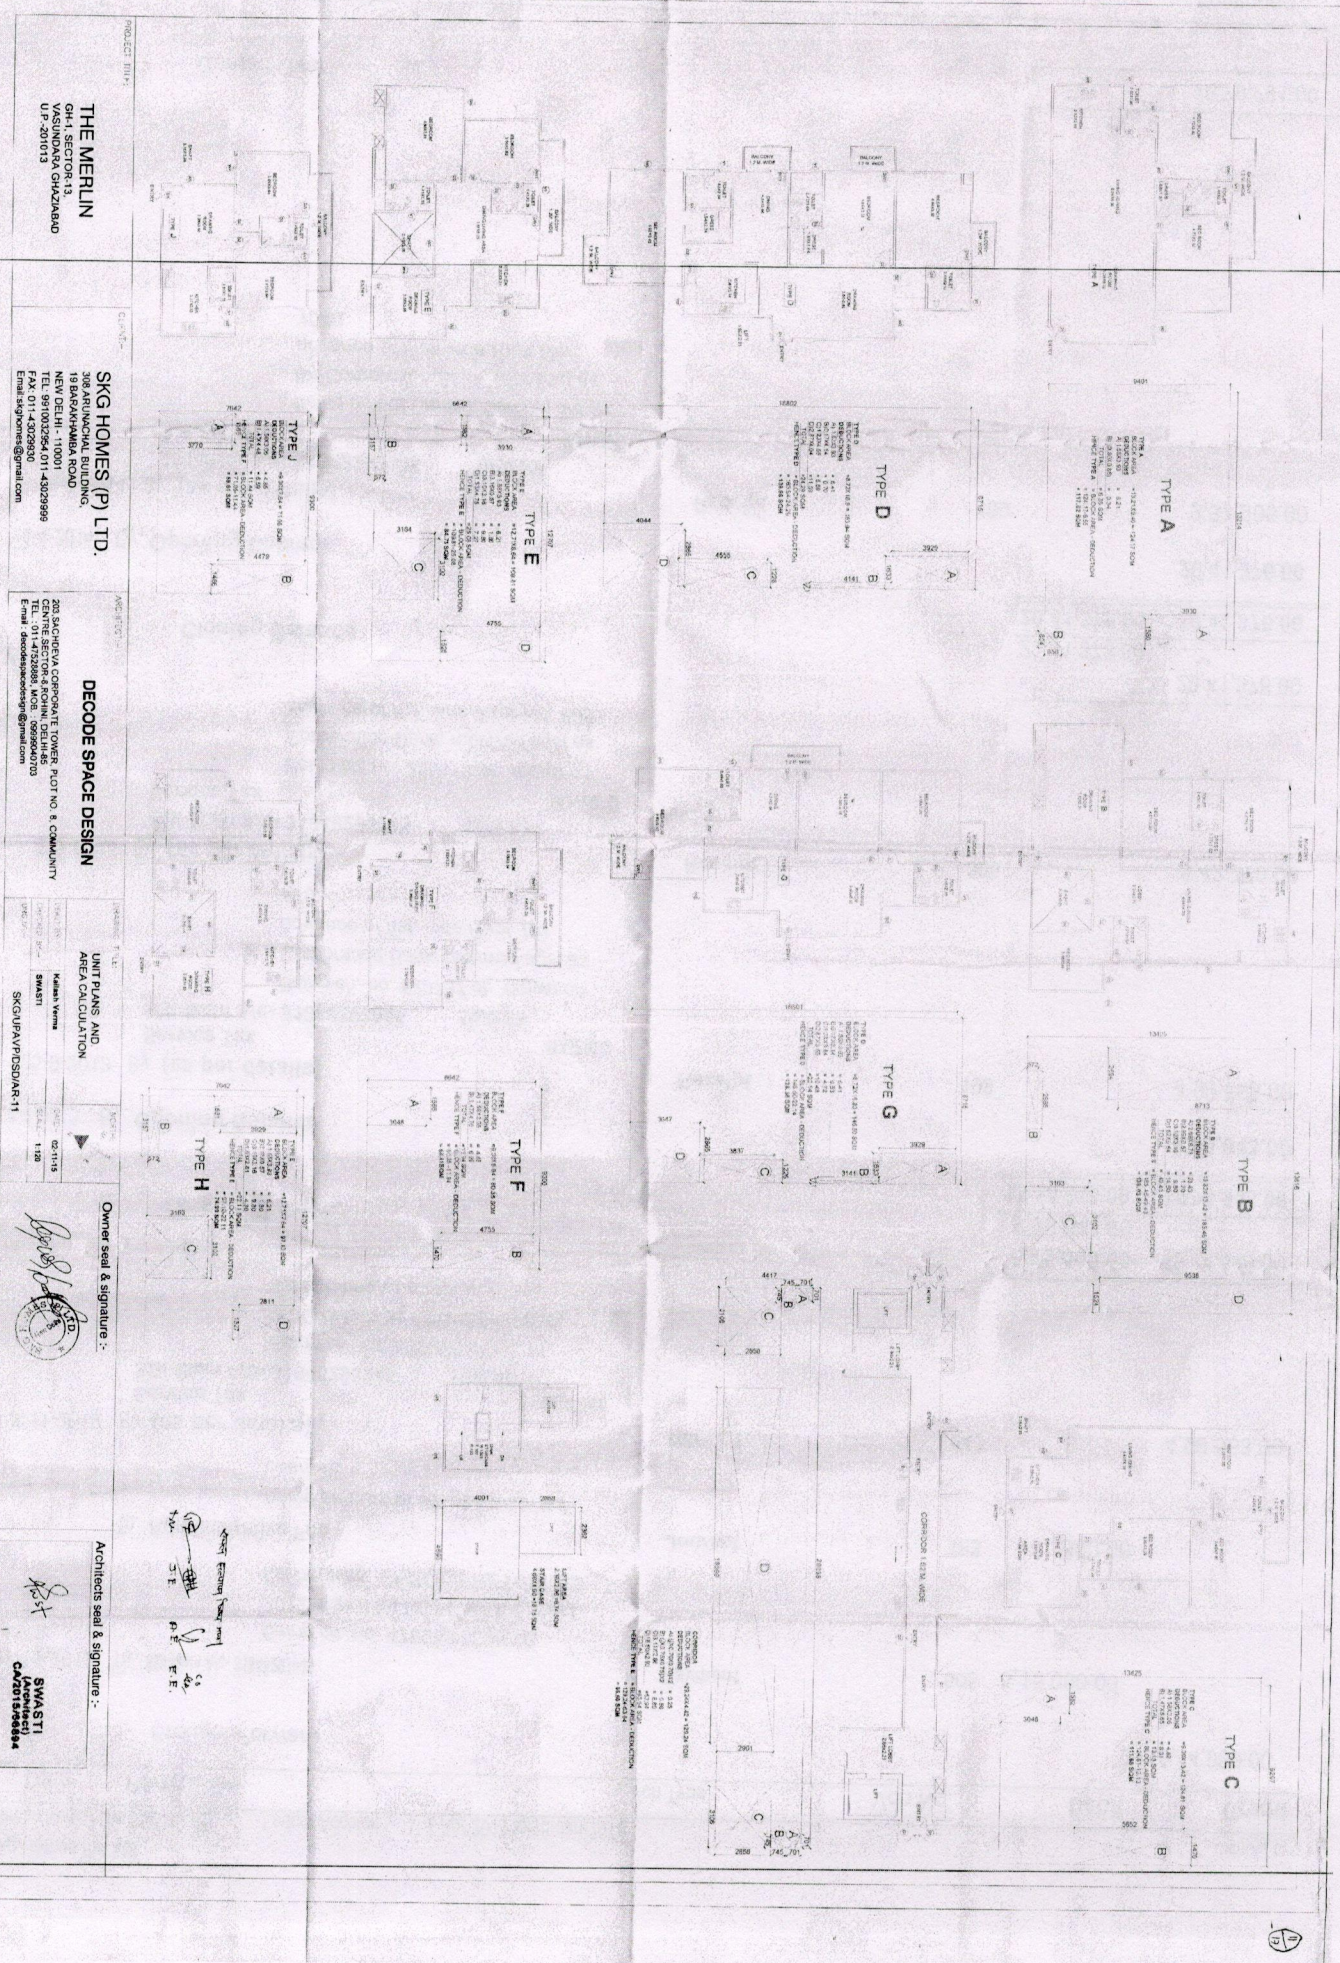

THE MERLIN
GH-1, SECTOR-13
VASINDARA GHZABAD
U.P.-201013

SKG HOMES (P) LTD.
308 ARUNACHAL BUILDING,
18 BARAKHANWA ROAD,
NEW DELHI - 110001
TEL: 011-26282601-43529899
FAX: 011-26282602
Email: skghomes@gmail.com

DECODE SPACE DESIGN
203 SACHDEVIA CORPORATE TOWER PLOT NO. 8 COMMUNITY
CENTRE, SECTOR-13, VASINDARA
TEL: 011-4320888, 011-4320889
Email: decode_spacesdp@gmail.com

**UNIT PLANS AND
AREA CALCULATION**
DATE: 02-11-15
DRAWN BY: SWASTI
CHECKED BY: SKG/P/VP/DSO/AR-11

Owner seal & signature :-

Architects seal & signature :-

SWASTI
(Architect)
CAD: 011-26282604