


PROPOSED SUN CITY
TOWNSHIP OF OMEGA
BUILDERS AT SAFEDABAD,
FAIZABAD ROAD, BARABANKI

THIS DRAWING AND THE INFORMATION CONTAINED HEREIN SHALL NOT BE DISCLOSED, REPRODUCED OR USED FOR ANY PURPOSE BY ANY PERSON WITHOUT THE EXPRESS WRITTEN CONSENT OF M/S MURALAGE. THIS DRAWING IS PROTECTED UNDER COPYRIGHT LAW AND ANY COPYING OR REPRODUCTION HEREOF IS PROHIBITED. UNAUTHORISED PERSONS FOUND COPYING THIS DRAWING OR ANY PART OF THIS DOCUMENT OR USING THE SAME FOR ANY PURPOSE SHALL BE SUBJECT TO LEGAL ACTION.

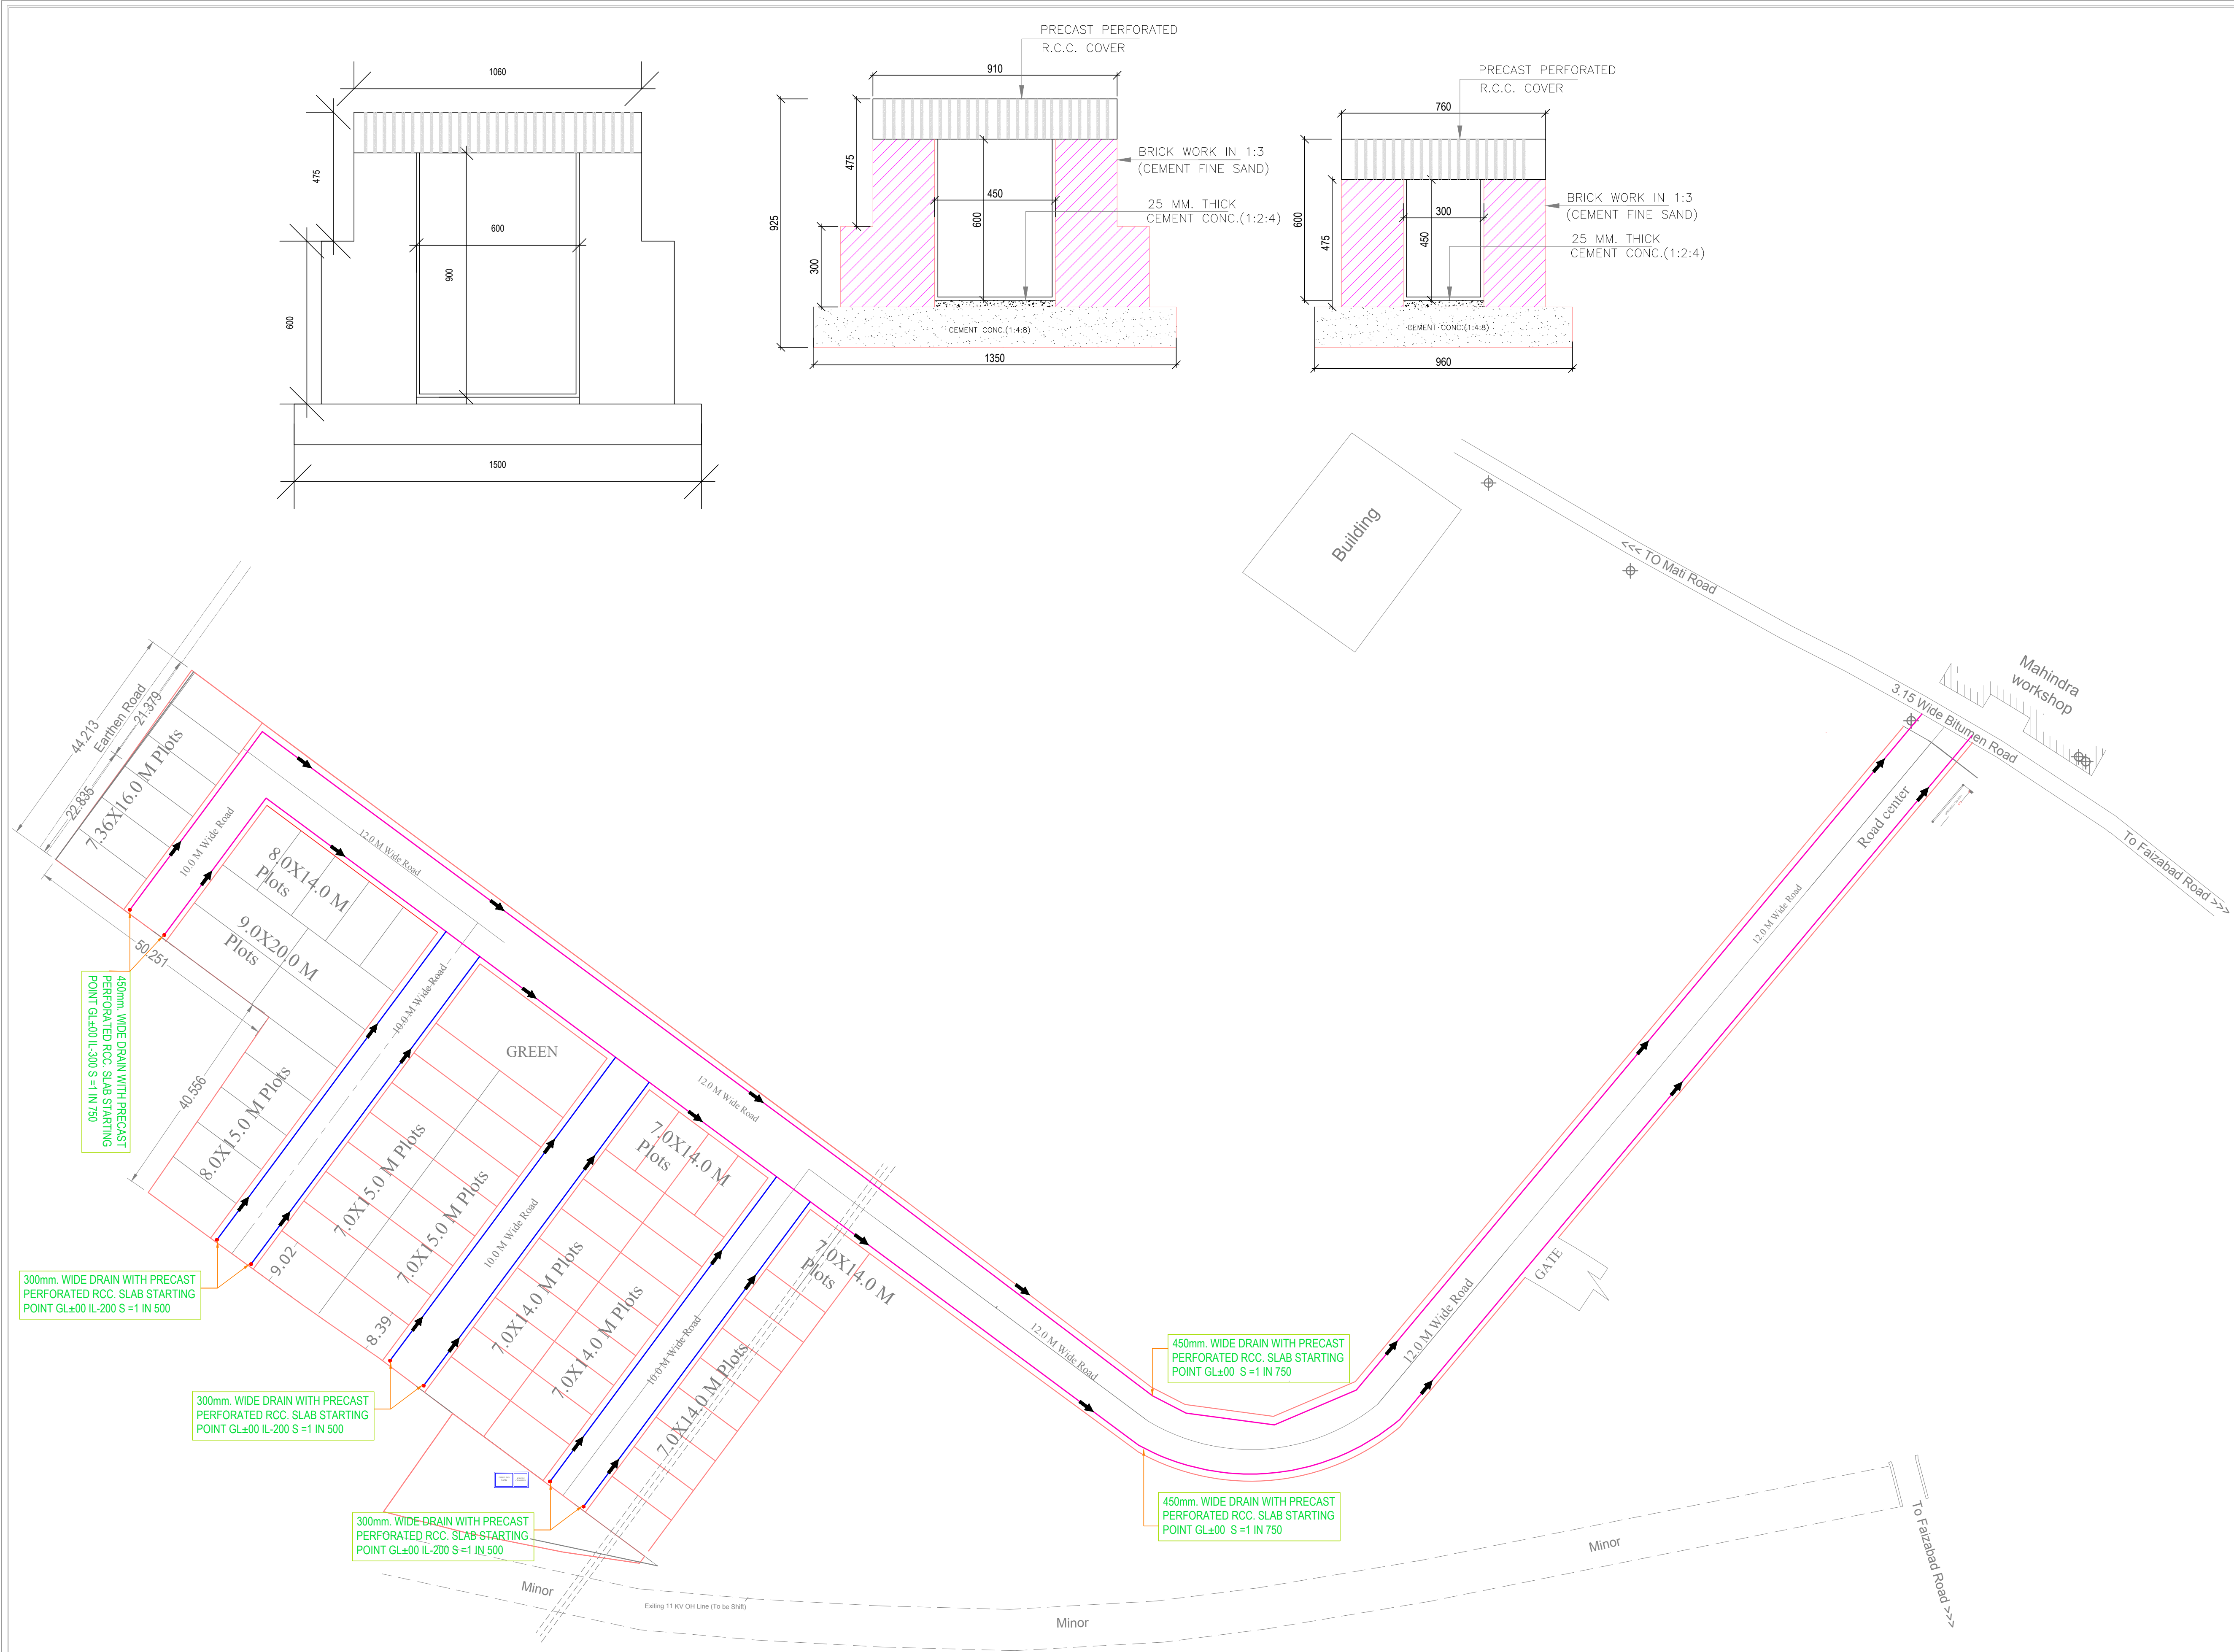

DATE	DESCRIPTION	DRAWING NO.
------	-------------	-------------

REVISIONS:-
Working Drawing

EXTERNAL DRAIN LAYOUT

NORTH ORIENTATION	REFERENCE NO. : EL-G-135
	SHEET NO. :1b
	SCALE :1:100
	DATE : MAY2021
	drawn by : AMIT

architects	ARCHITECT
muralage	savita-rohit
architecture , master planning , interior design conservation , landscaping , project management A-3/269 , vibhav khand , gomti nagar , lucknow phone no.. : 2980139,	2320715