


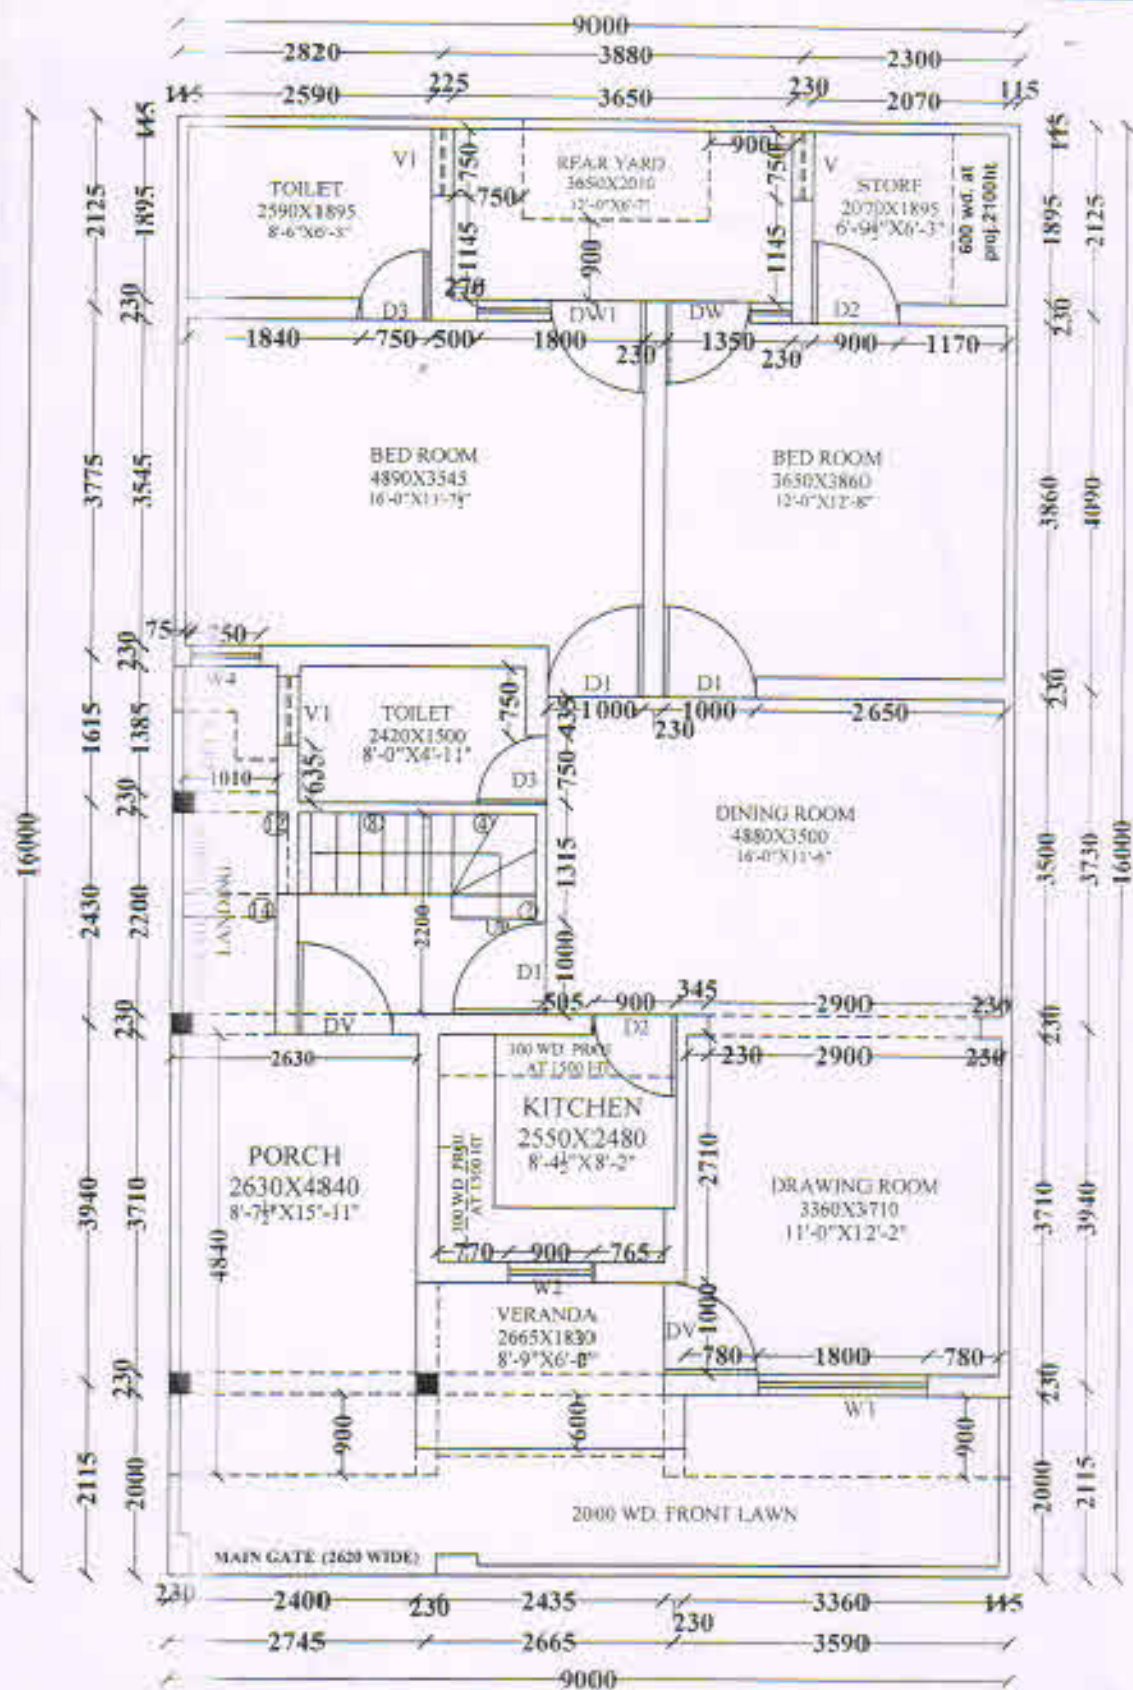

SITE

MANAS GARDEN
EXTENSION
(9.0 MT. X 16.0 MT.)

DRAWING TITLE

CONSTRUCTION
DRAWING

PLOT NO.

10

NORTH



SCALE

DATE

05-04-16

DRAWN BY

Rita Pal

AREA STATEMENT

TOTAL PLOT AREA 144.90 SQ.M.
COVD. AREA ON G.F. 117.14 SQ.M.
AREA UNDER PROJ. 10.11 SQ.M.
AREA UNDER MUMTY 10.34 SQ.M.
TOTAL COVD. AREA 137.59 SQ.M.
OPEN AREA 14.30 SQ.M.


CHECKED BY

5/4/16
Pm


OWNER'S SIGN

RECEIVED BY


6/4/16

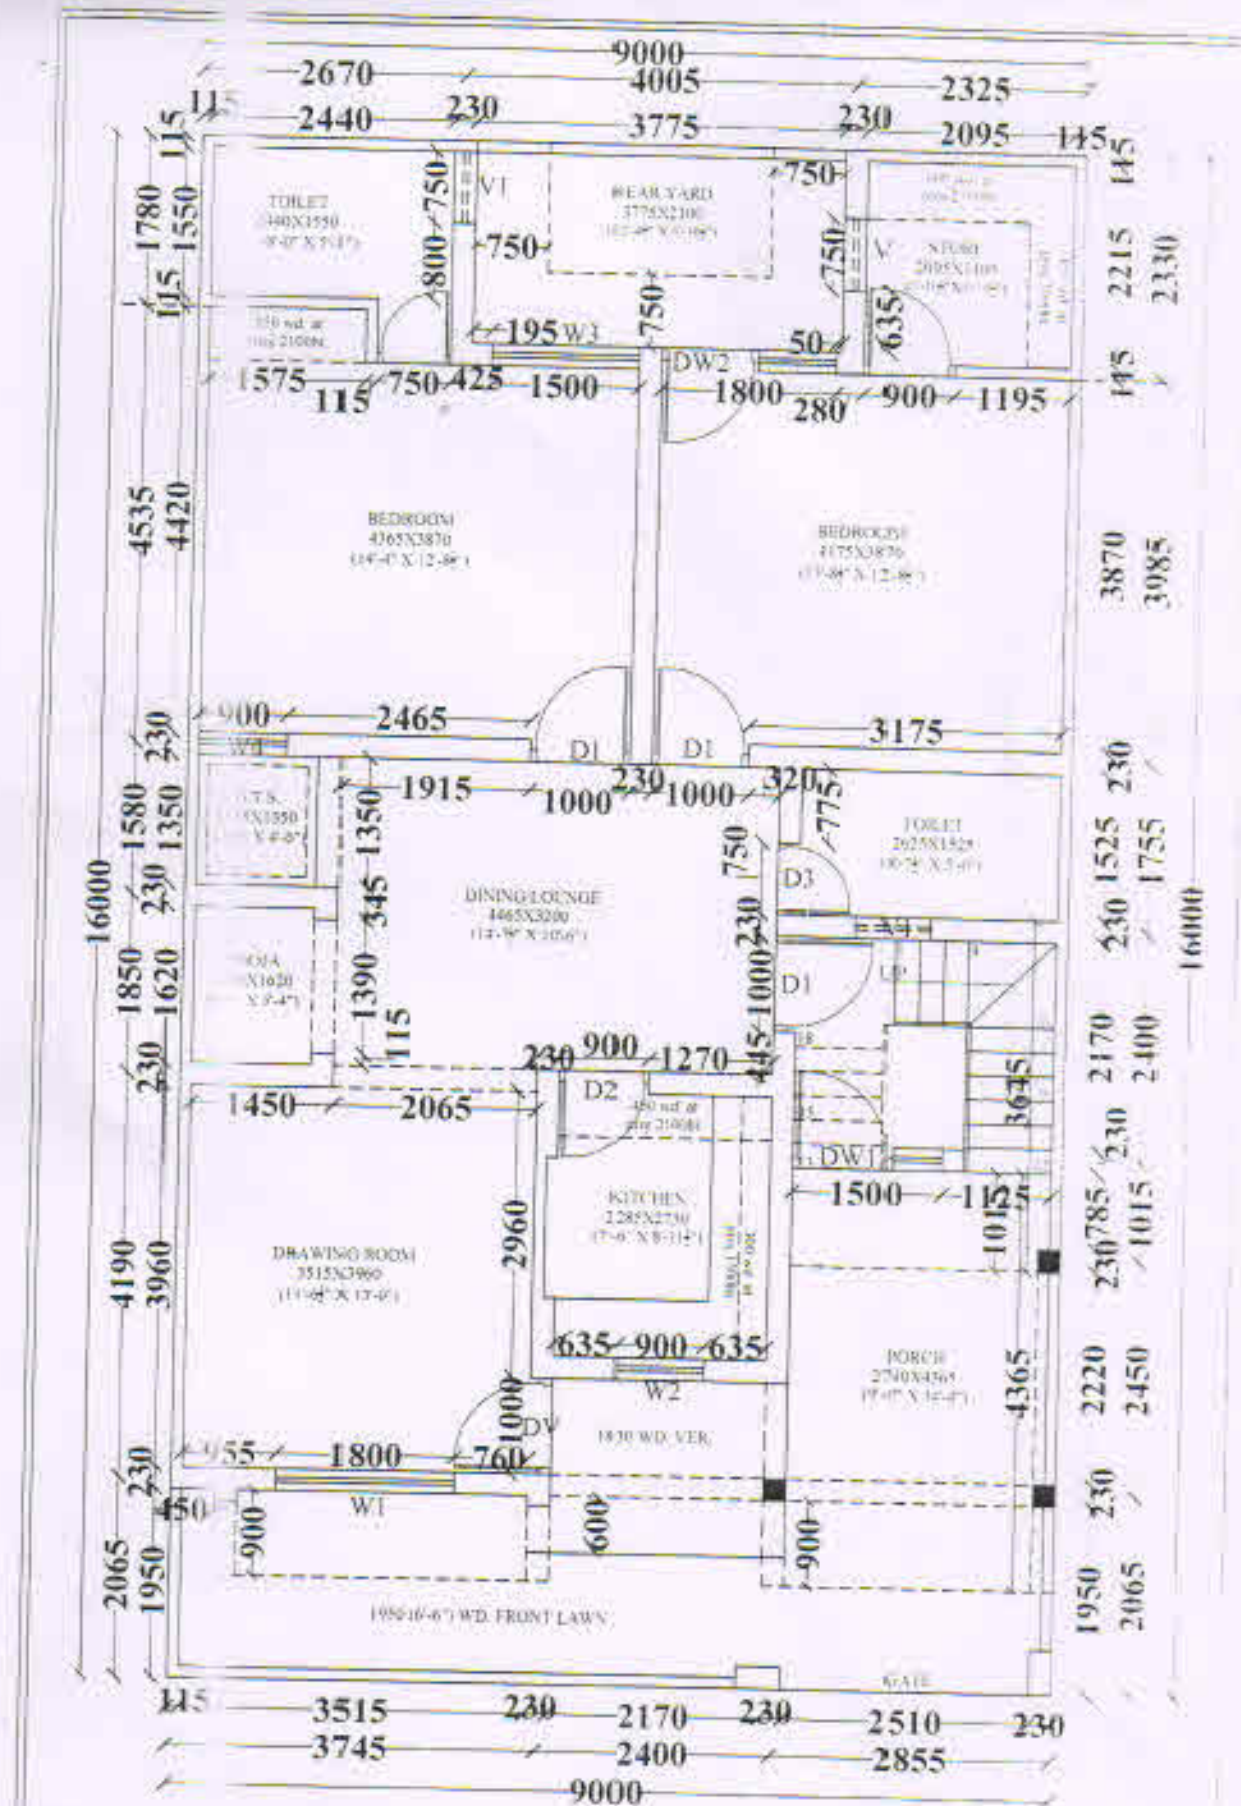


SI MANAS GARDEN EXT. (9.0MTX16MT)	PLOT NO. 11	SCALE 1:100	AREA STATEMENT TOTAL PLOT AREA 144.00 SQ.M BLDG. AREA ON G.F. 118.12 SQ.M AREA UNDER FLOOR 8.46 SQ.M AREA UNDER ROOF 16.82 SQ.M TOTAL C.O.D. AREA 134.40 SQ.M OPEN AREA 12.00 SQ.M	CHECKED BY [Signature] 23/11/16	CREATED BY [Signature] 23/11/16
DRAWING TITLE SALE DRAWING	NORTH 	DATE 23-01-16 DRAWN BY [Signature]			

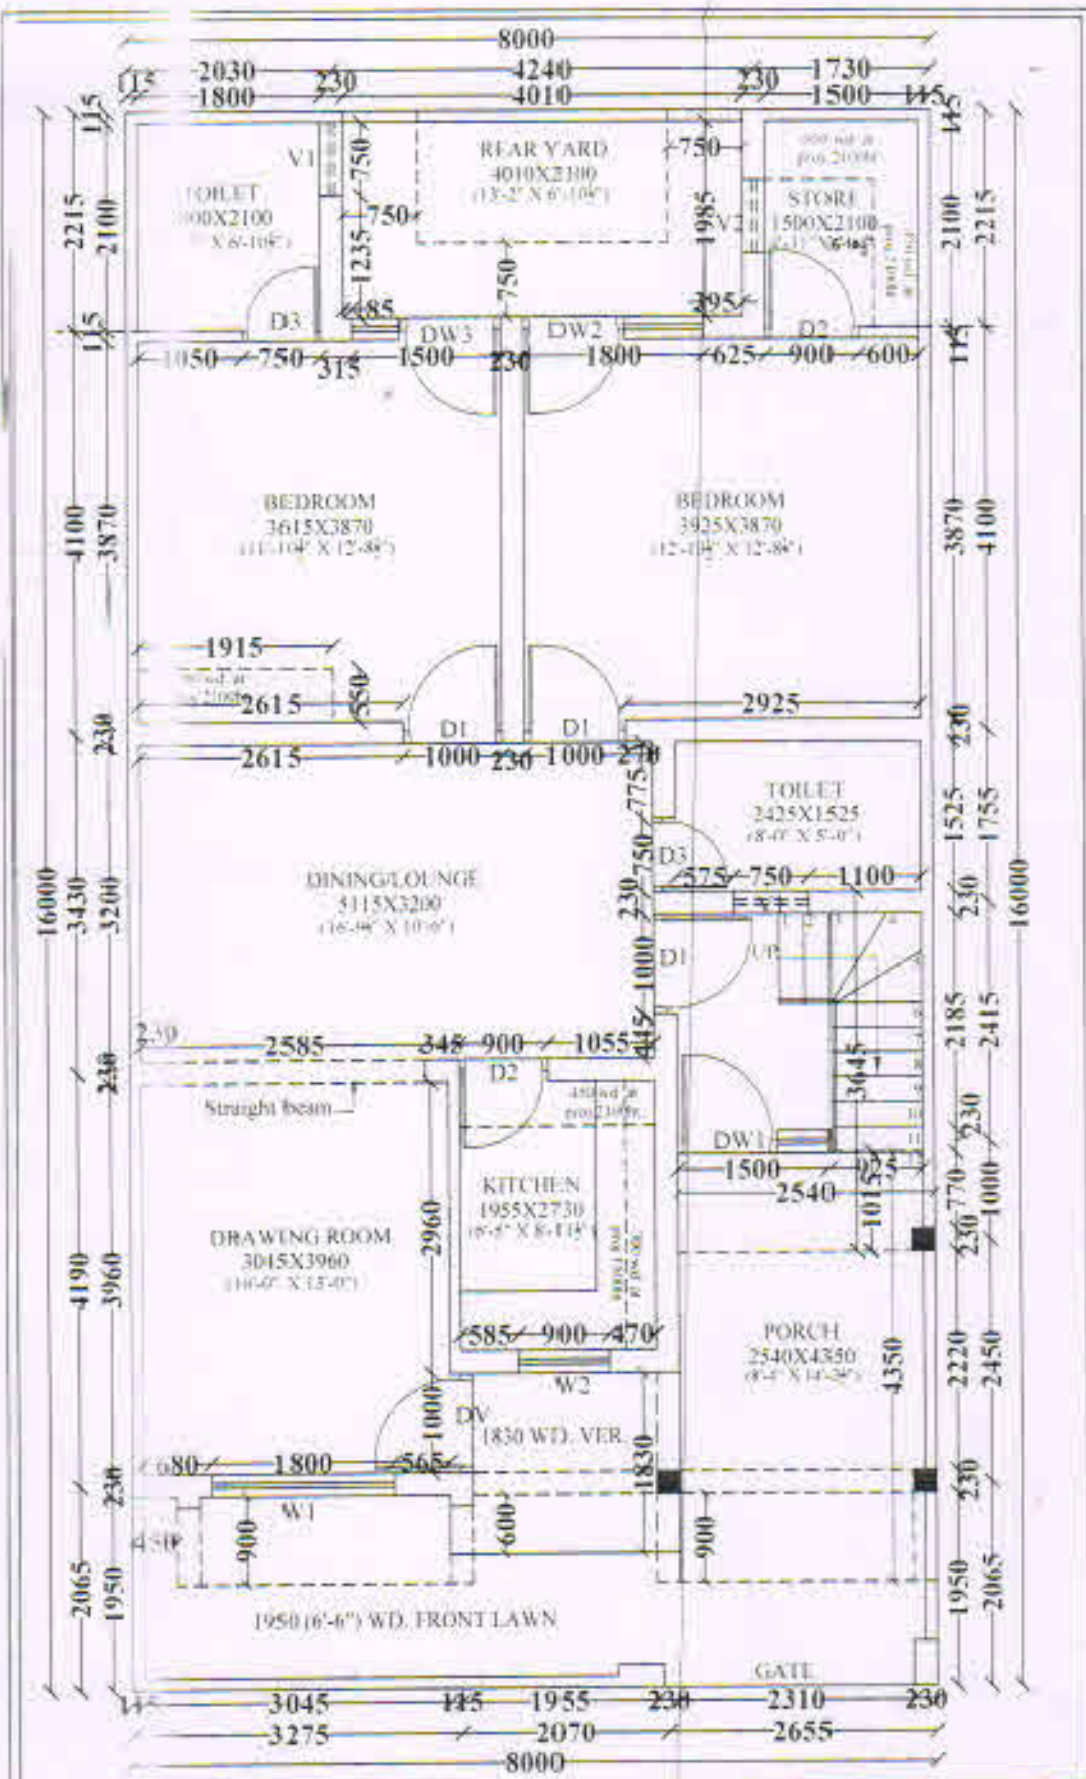

DRAWING CONSTRUCTION DRAWING	NORTH 	DRAWN BY S. S. S. S.			

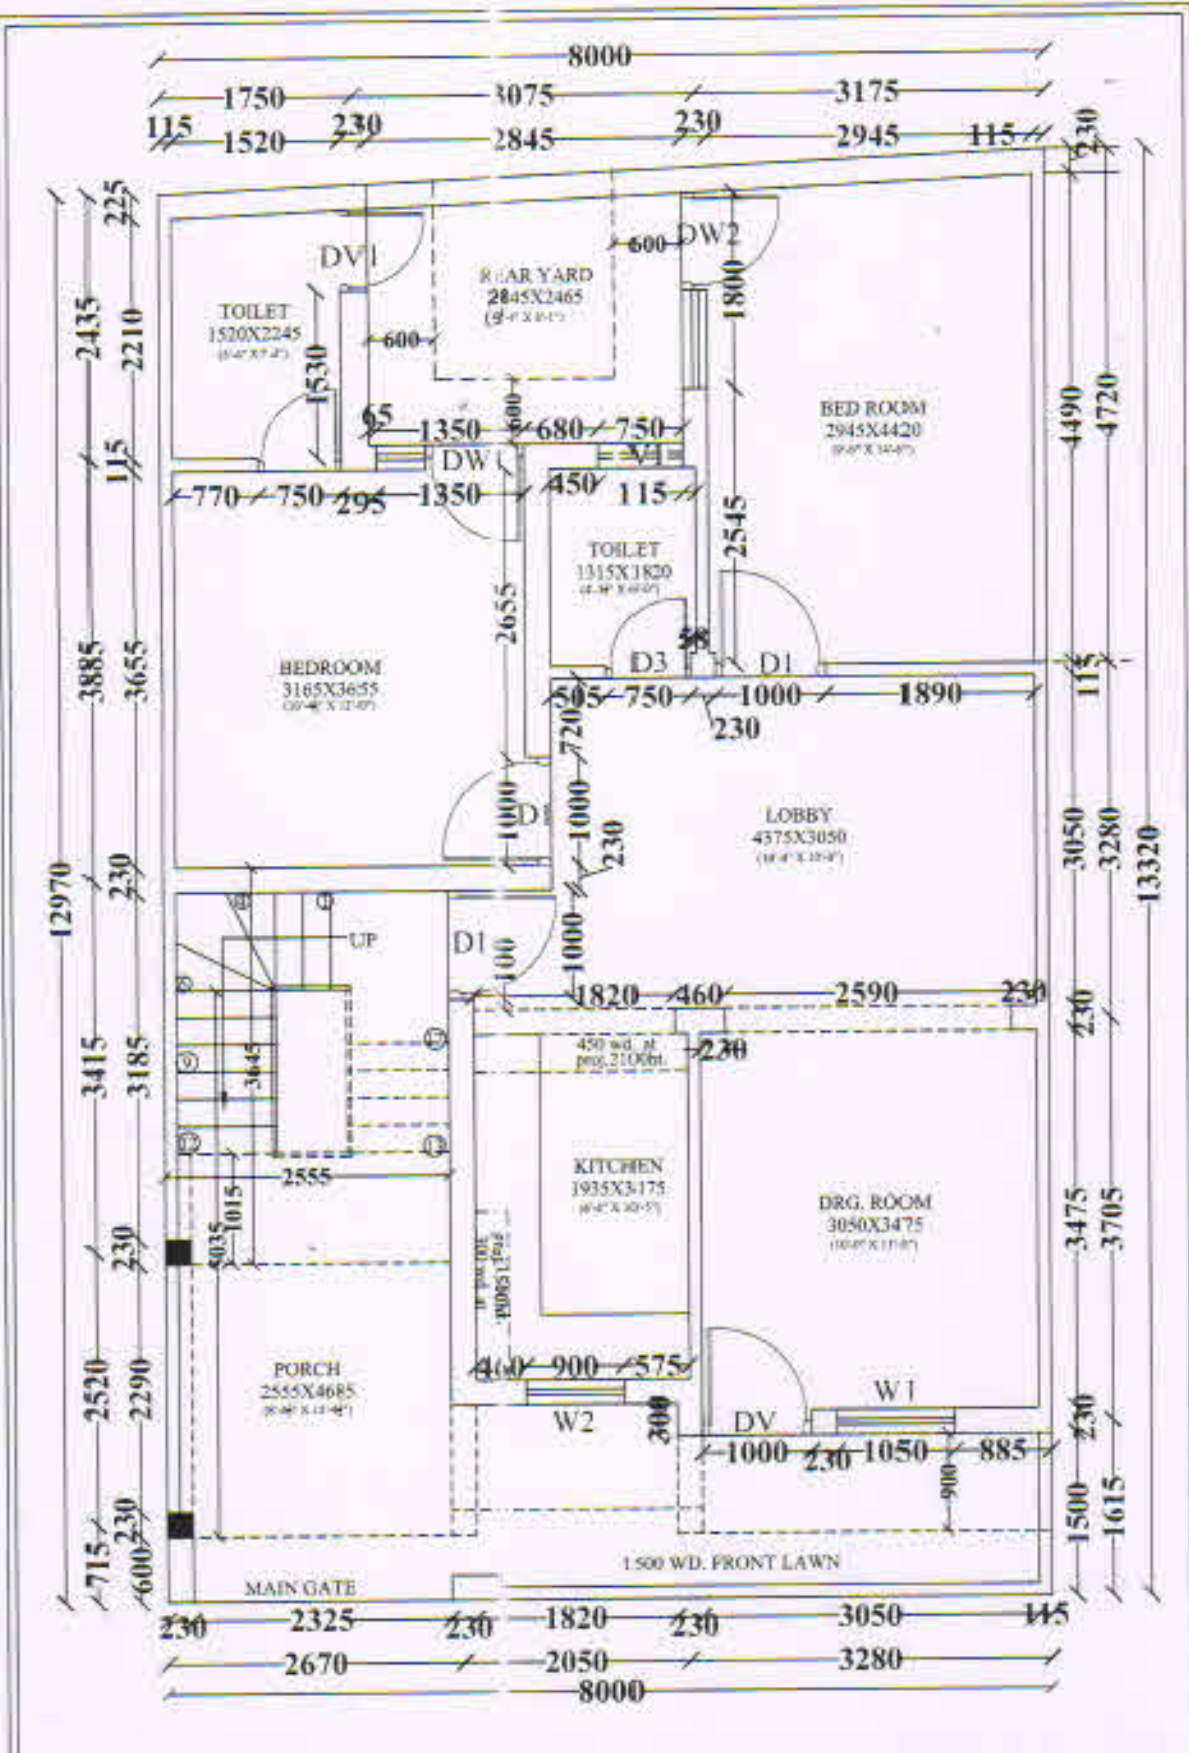


SITE	PLOT NO.	SCALE	AREA STATEMENT	CHECKED BY	OWNER'S SIGN
MANAS GARDEN EXT.	23		TOTAL PLOT AREA = 105.16 SQ.M.	12/4/17 Pm	P. S. Singh
DRAWING TITLE	NORTH	DATE	COVD. AREA ON G.F. = 86.14 SQ.M.		
SALE DRAWING		12-04-17	AREA UNDER PROJ. = 8.84 SQ.M.		
		DRAWN BY	AREA UNDER MUMTY = 18.13 SQ.M.		
		Rita 17/17	TOTAL COVD. AREA = 105.11 SQ.M.		
			OPEN AREA = 88.12 SQ.M.		
					RECEIVED BY
					12/4/17

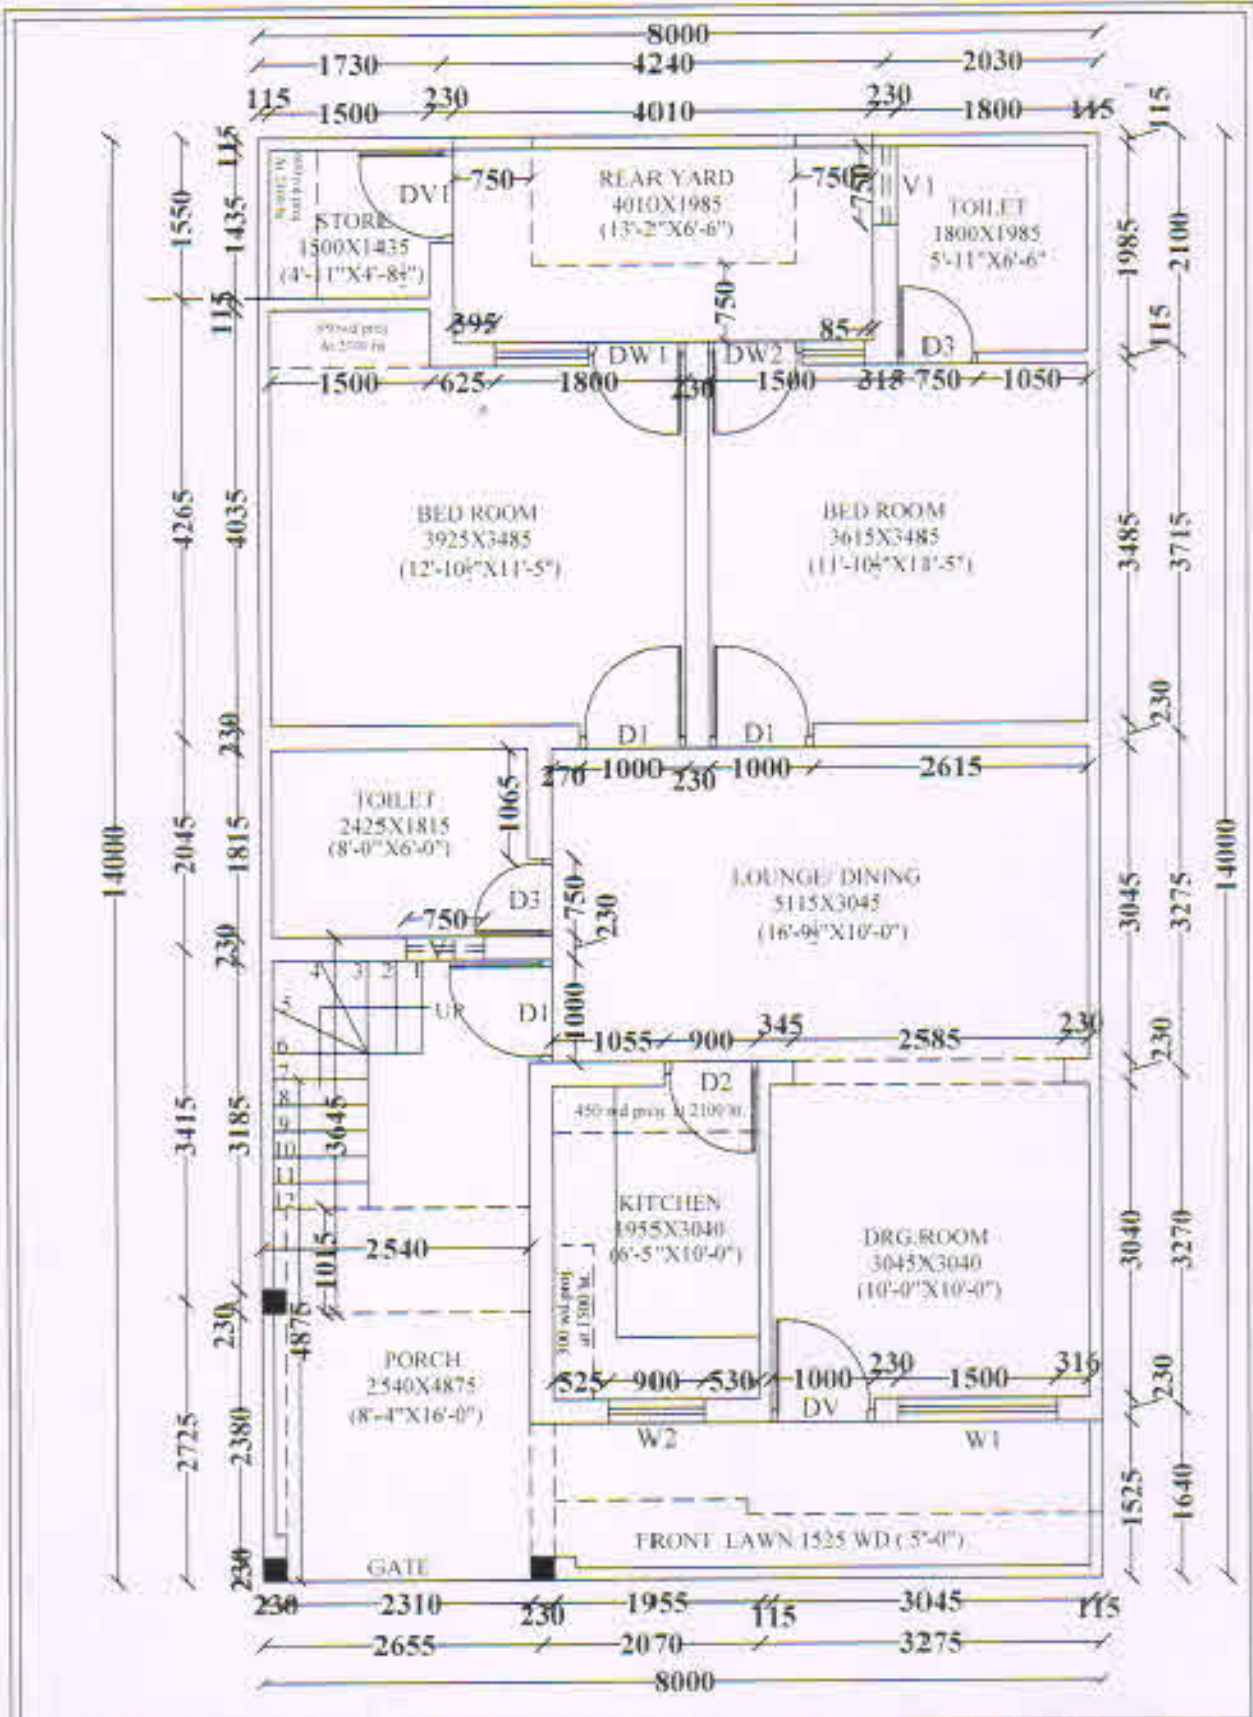


SITE MANAS GARDEN EXT.	PLOT NO. 30	SCALE DATE 19-08-17	AREA STATEMENT TOTAL PLOT AREA 112.00 SQ.M COVERED AREA ON G.F. 92.00 SQ.M AREA UNDER PROJ. 08.45 SQ.M AREA UNDER MUMBY 10.00 SQ.M TOTAL COVERED AREA 110.45 SQ.M OPEN AREA 0.99 SQ.M	CHECKED BY [Signature]	OWNER'S SIGN [Signature]
DRAWING TITLE CONSTRUCTION DRAWING	NORTH [North Arrow]	DRAWN BY K. K. K. K.			RECEIVED BY [Signature]



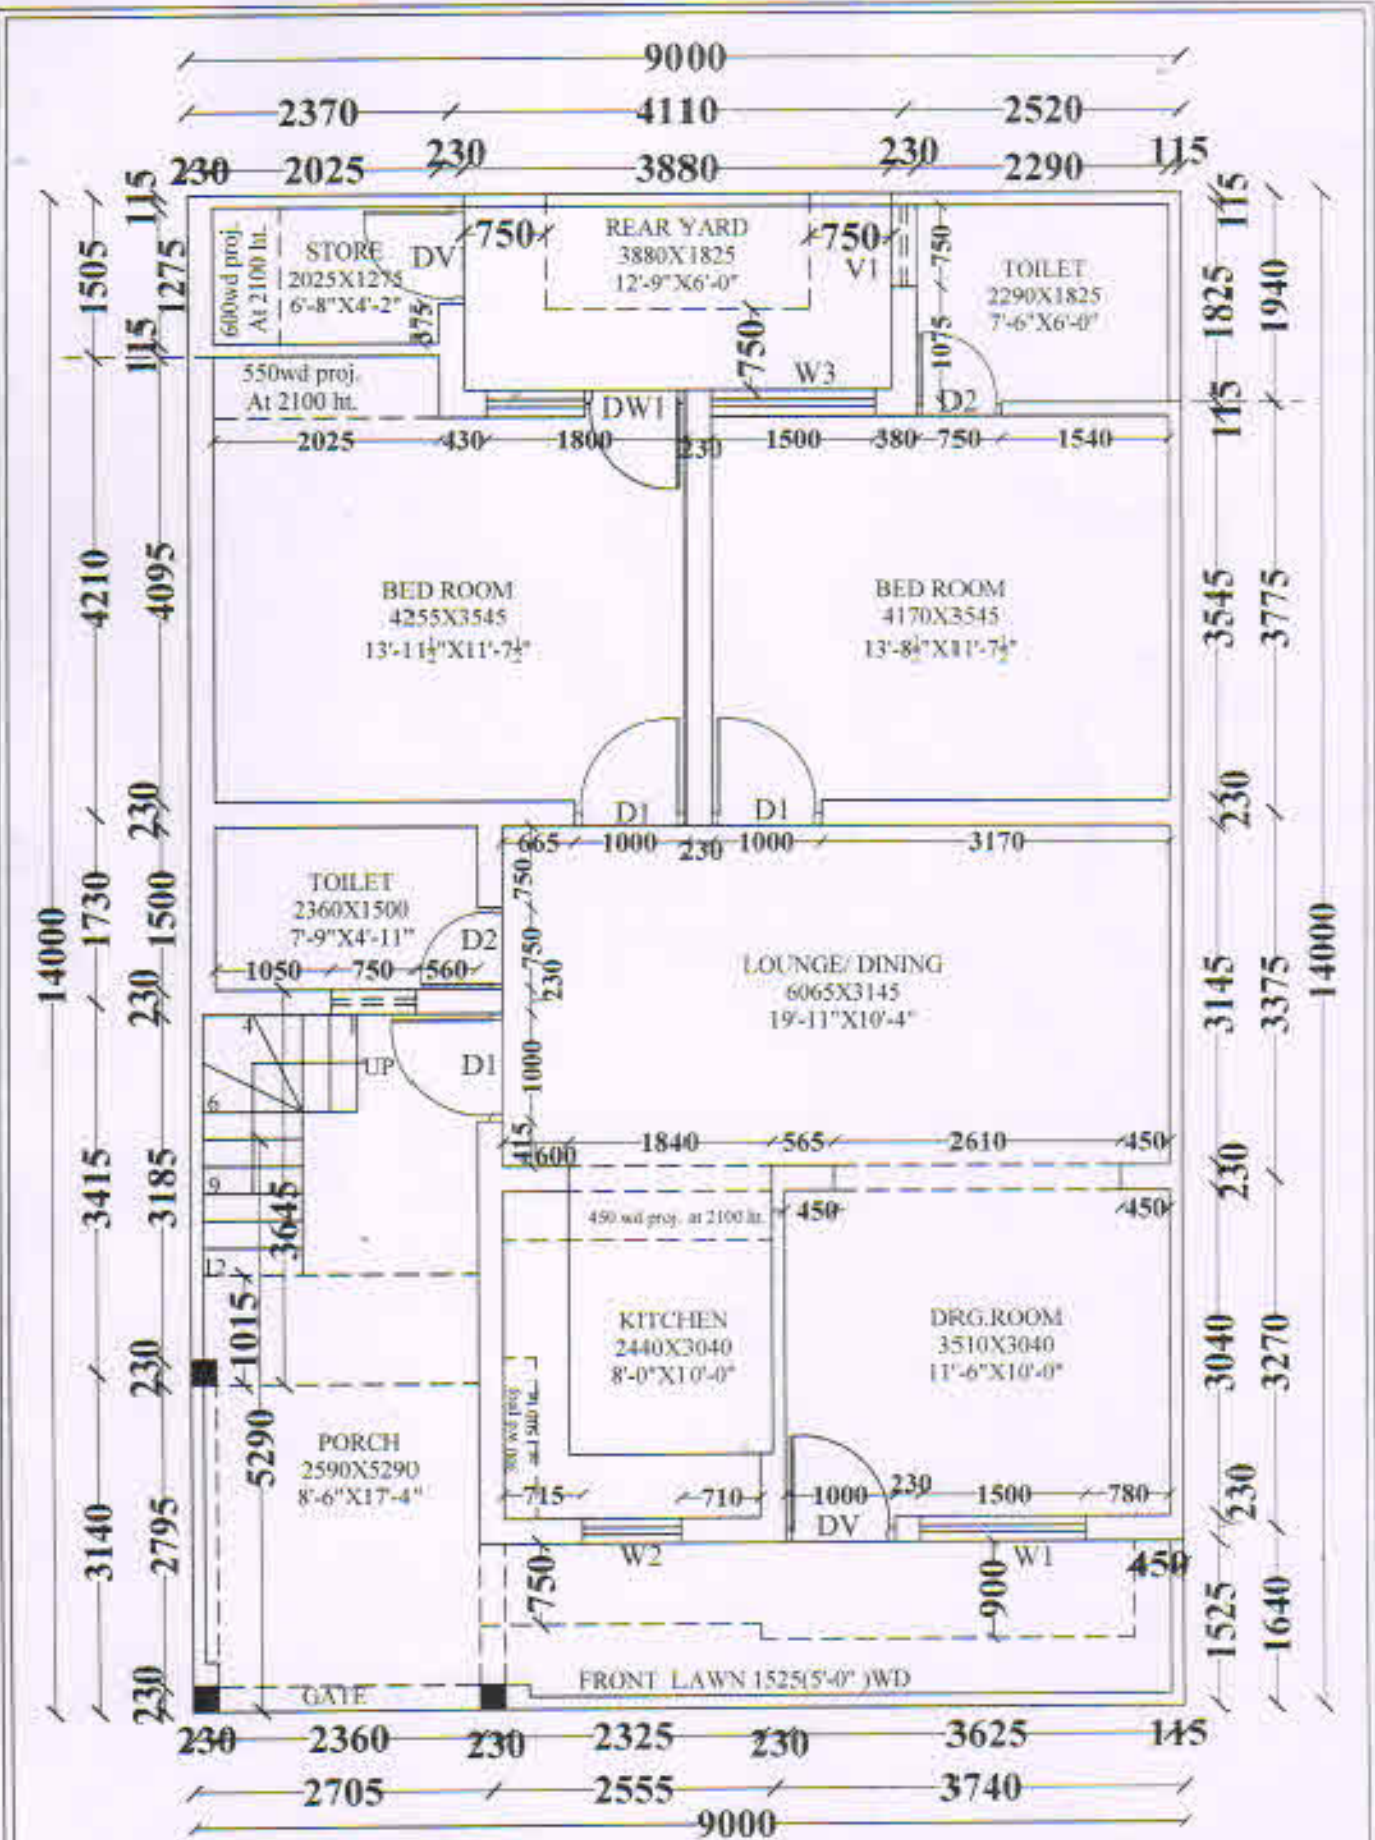



SITE MANAS GARDEN EXT. (9MTX14MT)	PLOT NO. 32	SCALE DATE 29-02-16	AREA STATEMENT TOTAL PLOT AREA = 126.00 SQ.M COVD. AREA ON G.F. = 109.49 SQ.M AREA UNDER PROJ. = 716. SQ.M AREA UNDER MUMTY = 10.27 SQ.M TOTAL COVD. AREA = 126.00 SQ.M OPEN AREA = 716. SQ.M	CHECKED BY [Signature] 29/2/16 PM	OWNER'S SIGN
DRAWING TITLE CONSTRUCTION DRAWING	NORTH 	DRAWN BY Bida pol		RECEIVED BY [Signature] 29/3/16	[Signature]

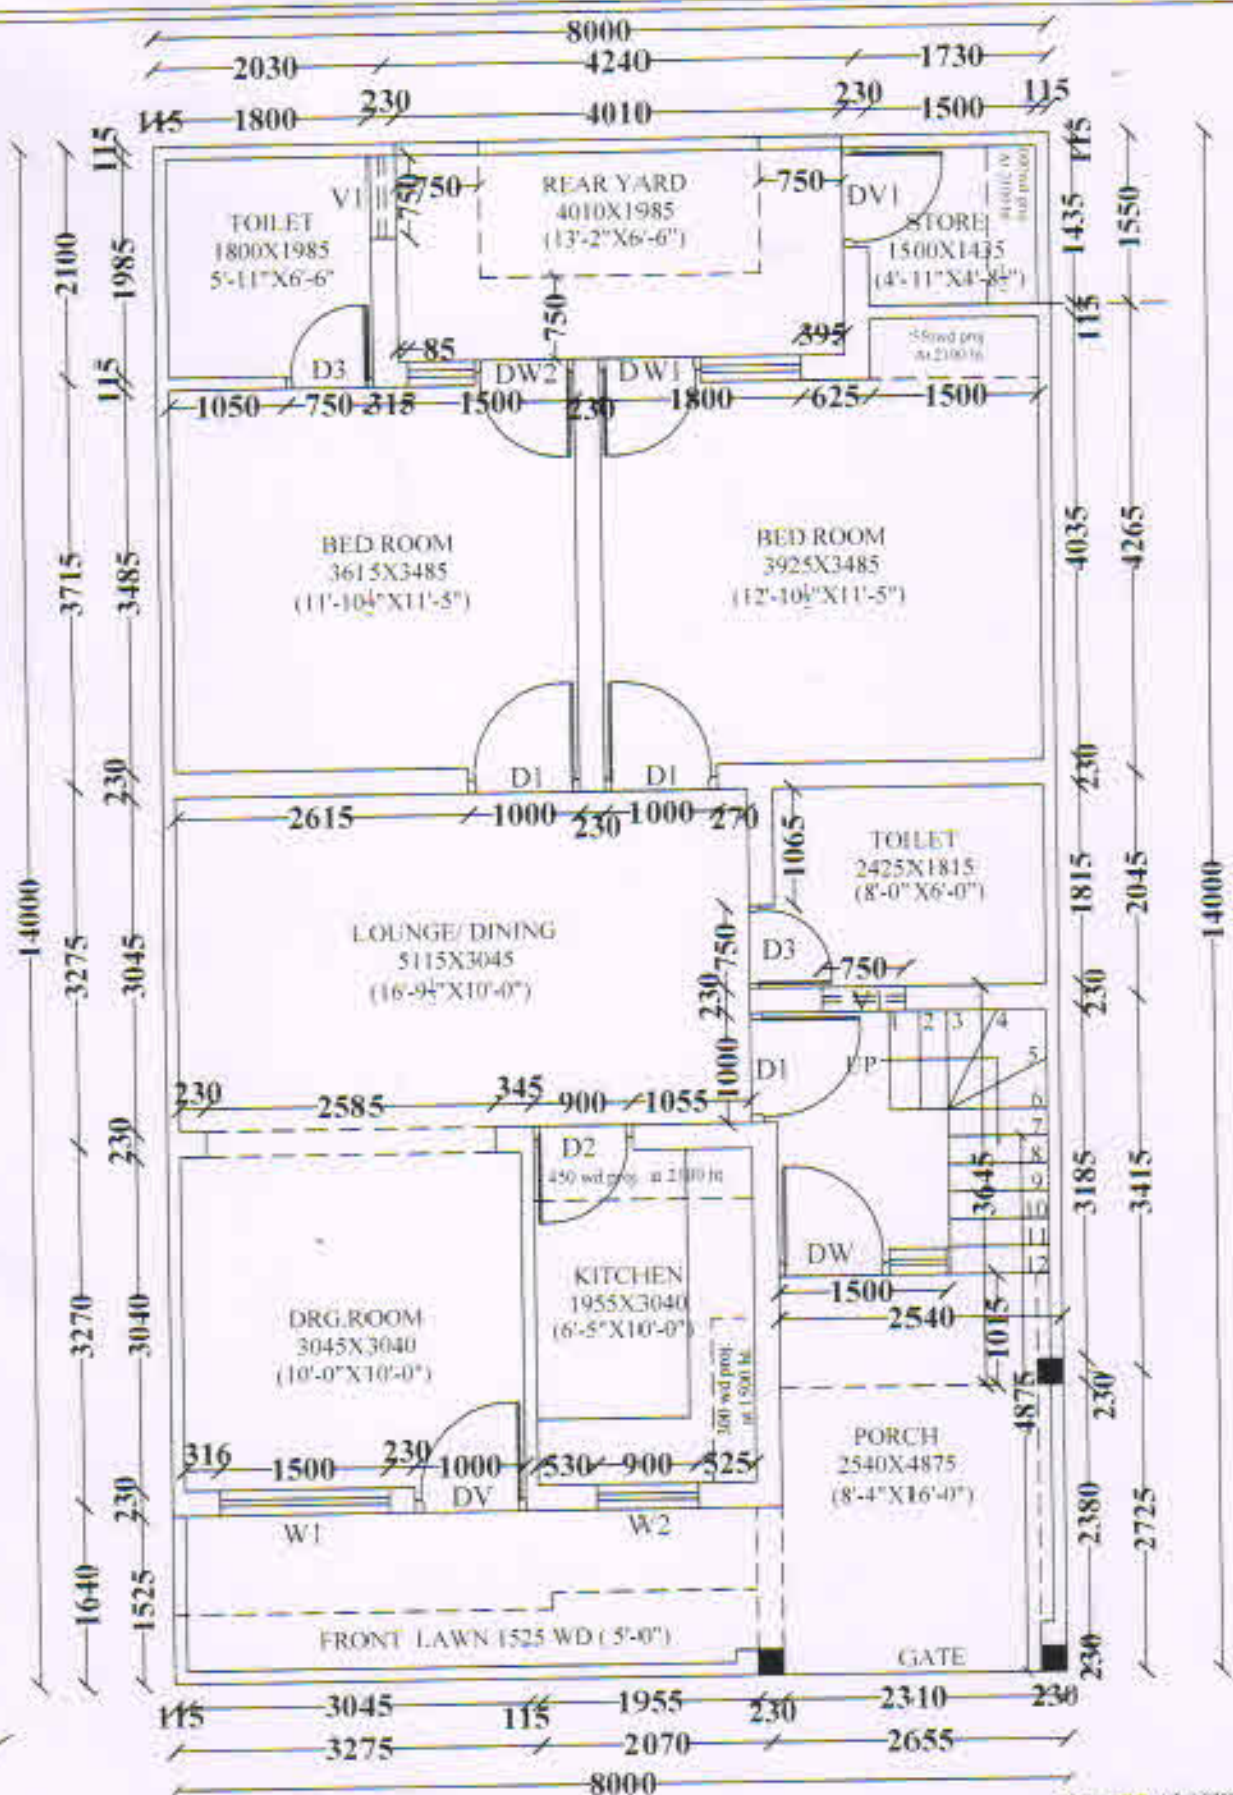

REVISED AS/OWNER

SITE	PLOT NO.	SCALE	AREA STATEMENT	CHECKED BY	OWNER'S SIGN
MANAS GARDEN EXT.	37		TOTAL PLOT AREA 112.00 SQ.M		
		DATE	COVD. AREA LONG T. 93.76 SQ.M		
		20-02-17	AREA UNDER PROM. 98.45 SQ.M		
			AREA UNDER MUMTY 10.89 SQ.M		
			TOTAL COVD. AREA 112.30 SQ.M		
			OPEN AREA 7.36 SQ.M		
DRAWING TITLE	NORTH	DRAWN BY			RECEIVED BY
SALE DRAWING		Reto put			

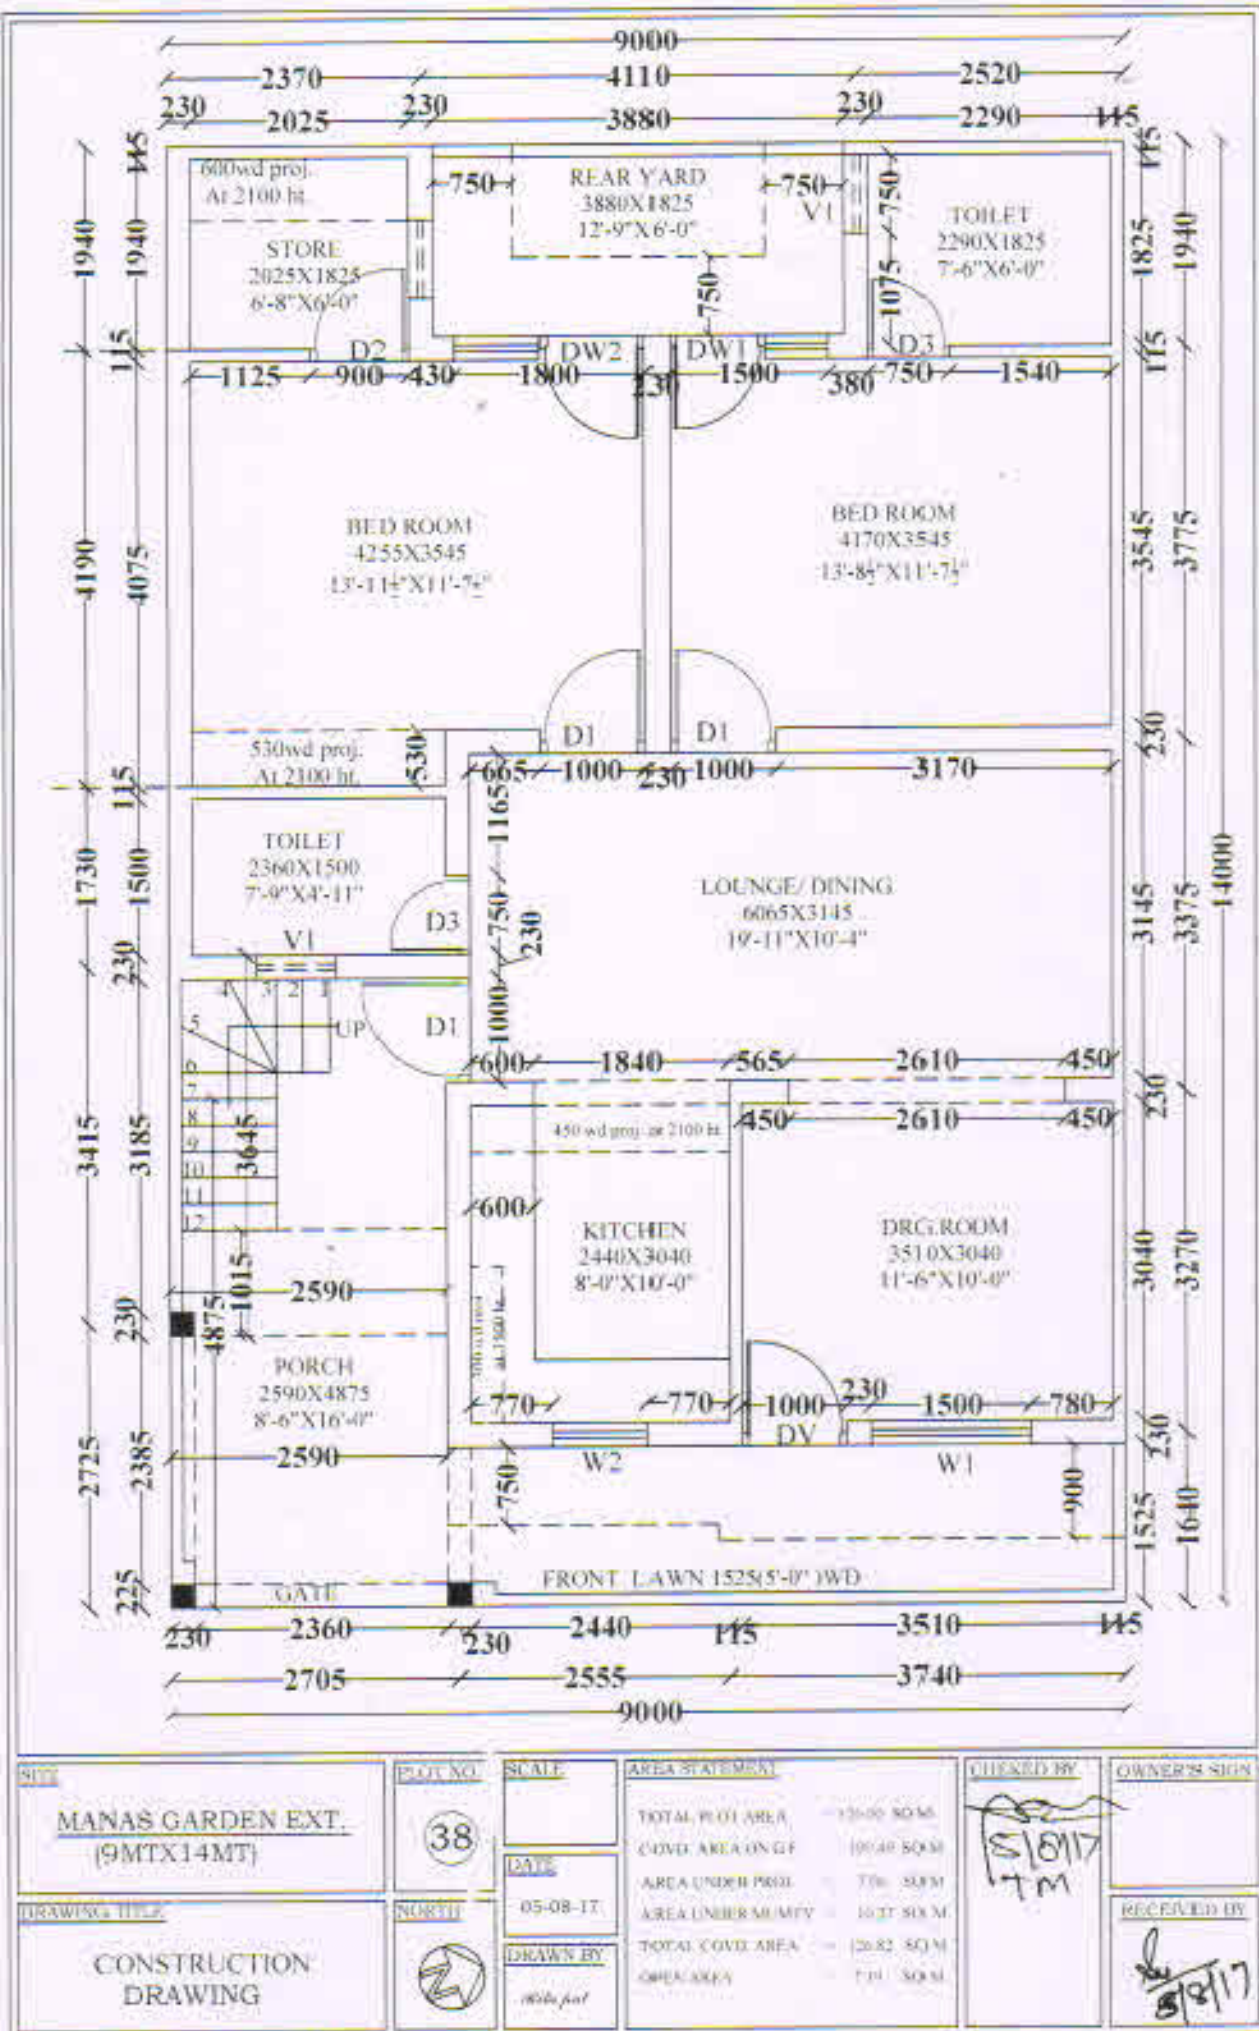

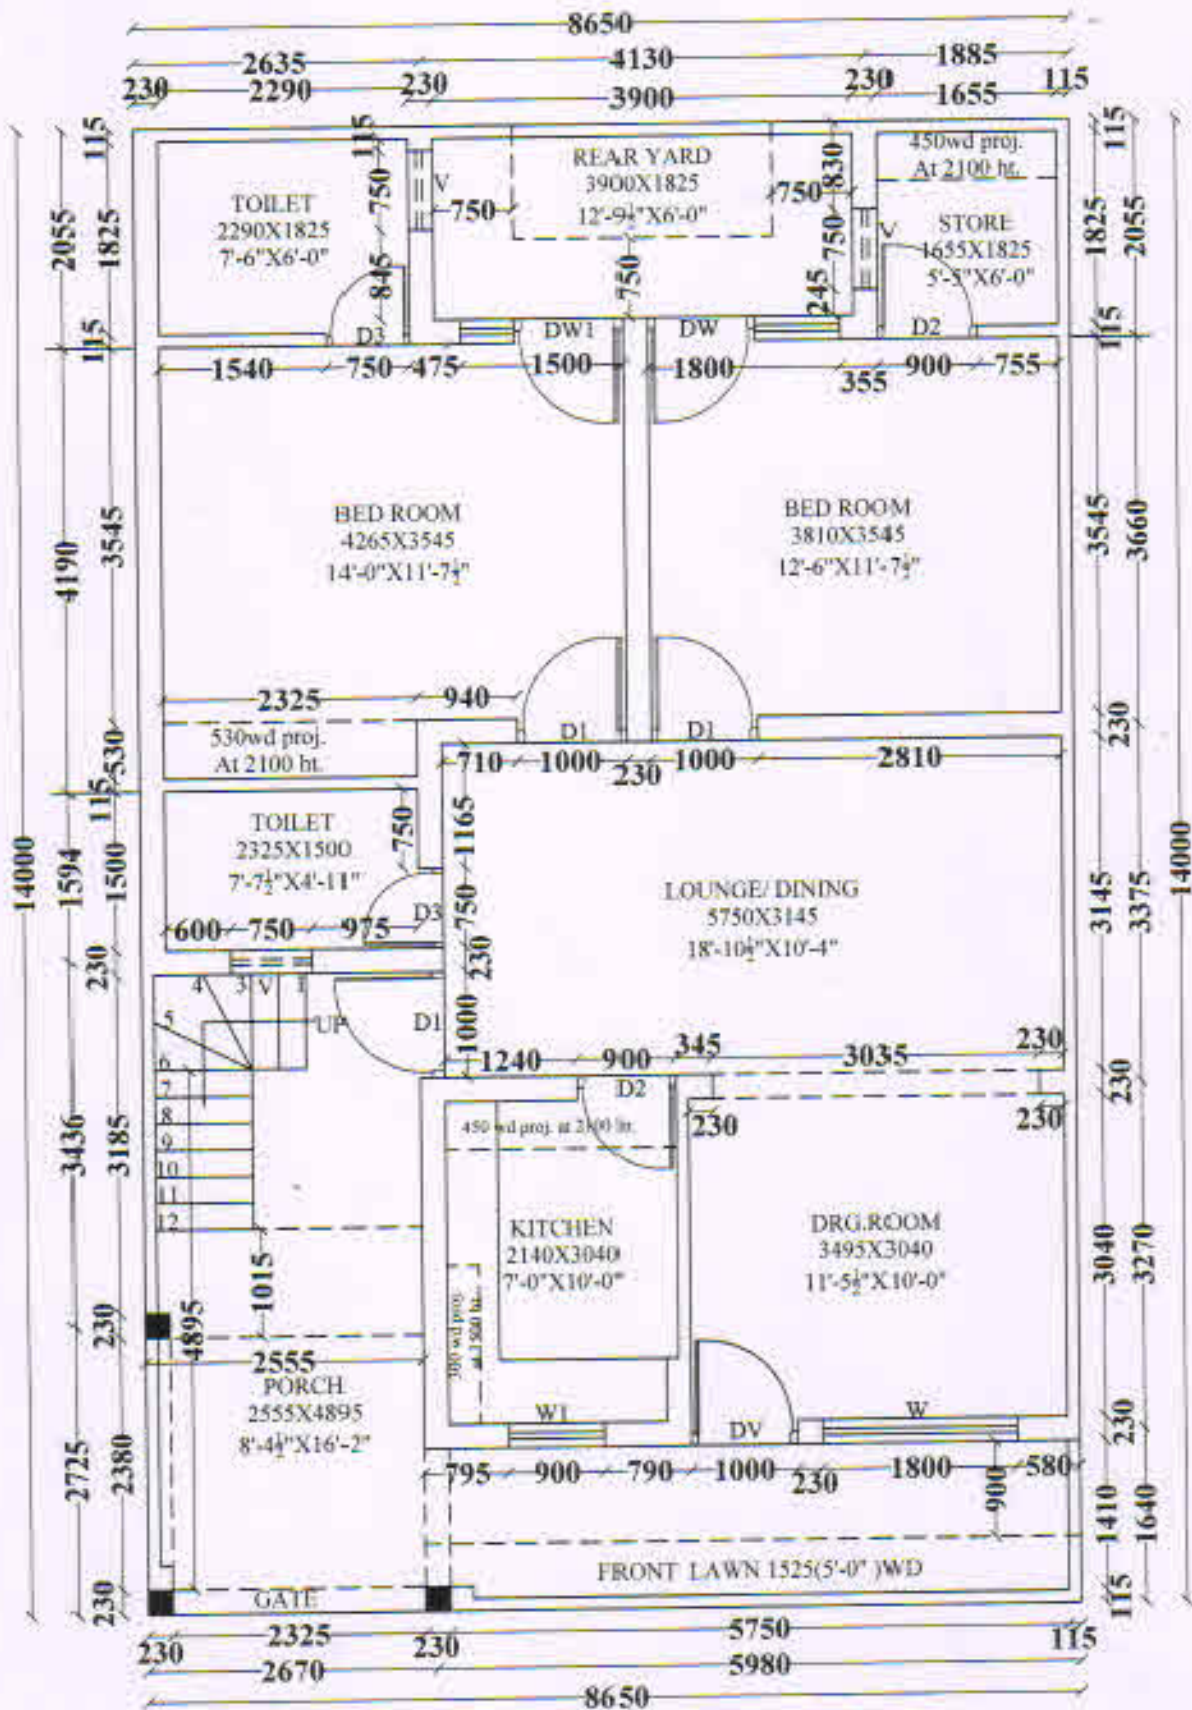

SITE	PLOT NO.	SCALE	AREA STATEMENT	CHECKED BY	OWNER'S SIGN
MANAS GARDEN EXT. (8.65MTX14MT)	61		TOTAL PLOT AREA = 121.10 SQ.M.	20/9/16	Shalendra
		DATE	COVER AREA ON G.F. = 105.03 SQ.M.		10/2/17
		17-09-16	AREA UNDER PROJ. = 7.24 SQ.M.		
DRAWING TITLE	NORTH	DRAWN BY	AREA UNDER MUMTY = 10.15 SQ.M.		RECEIVED BY
CONS. DRAWING		Amade	TOTAL COVER AREA = 122.42 SQ.M.		20/9/16
			OPEN AREA = 6.56 SQ.M.		