
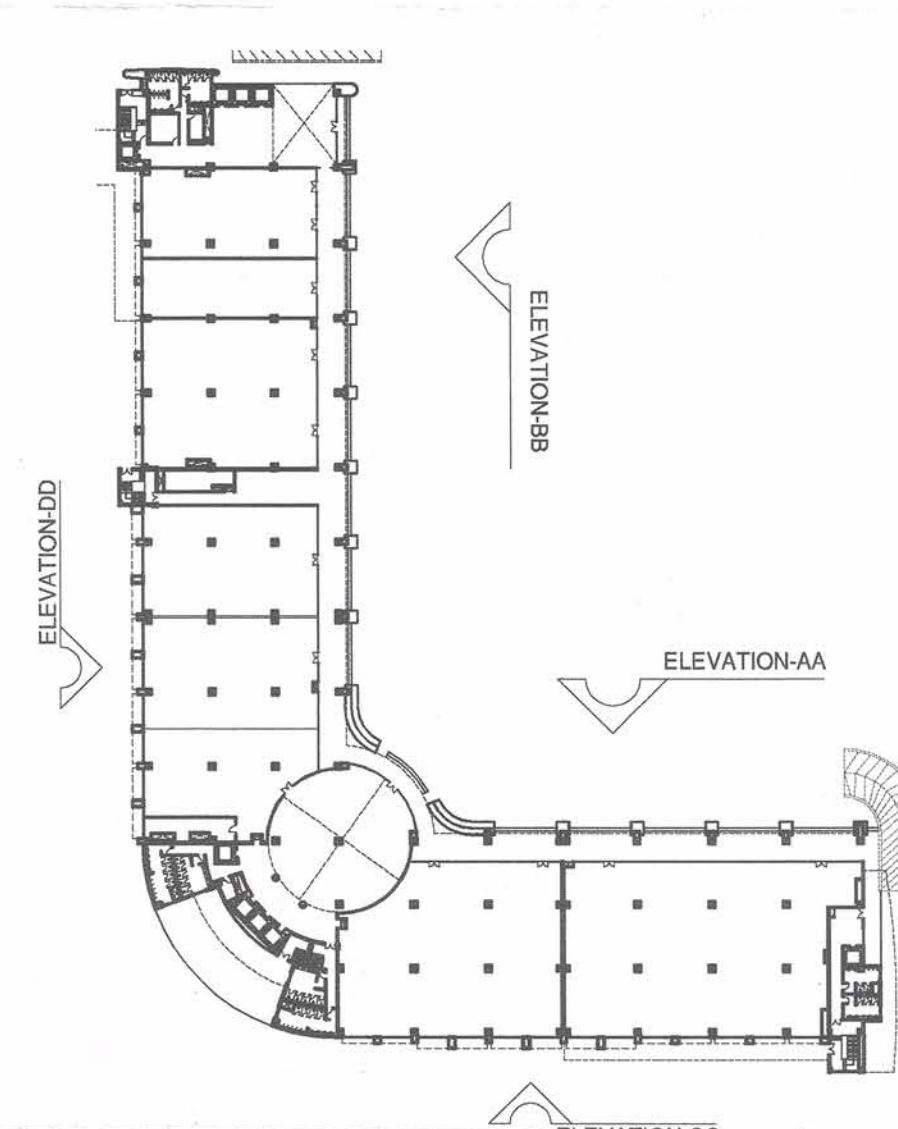
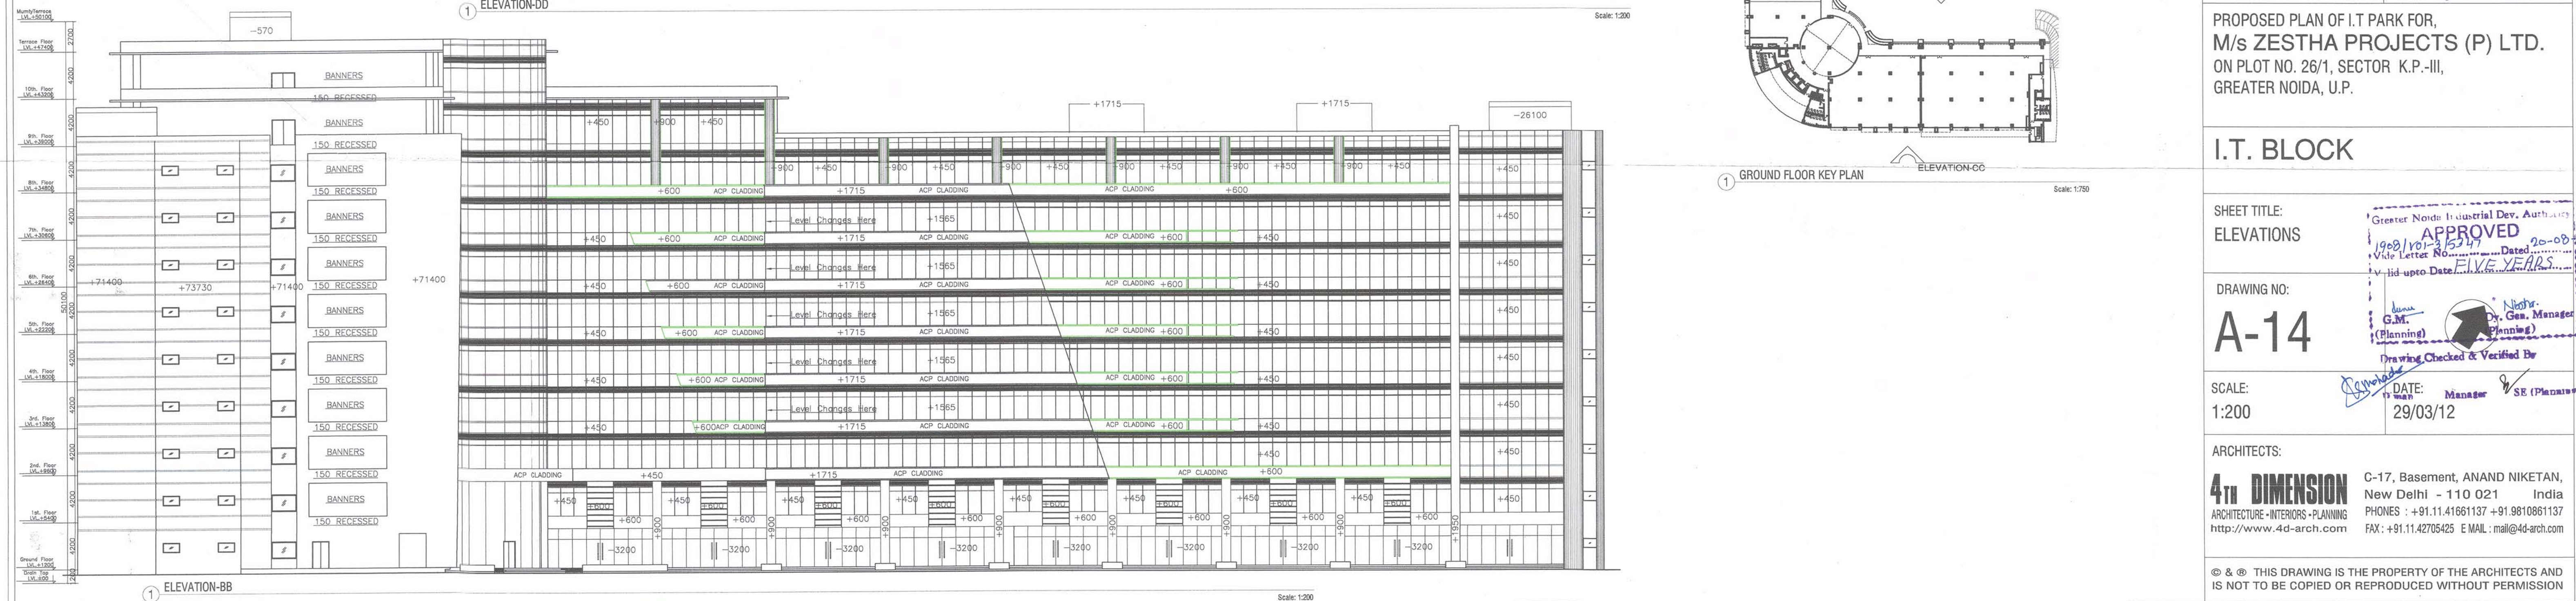
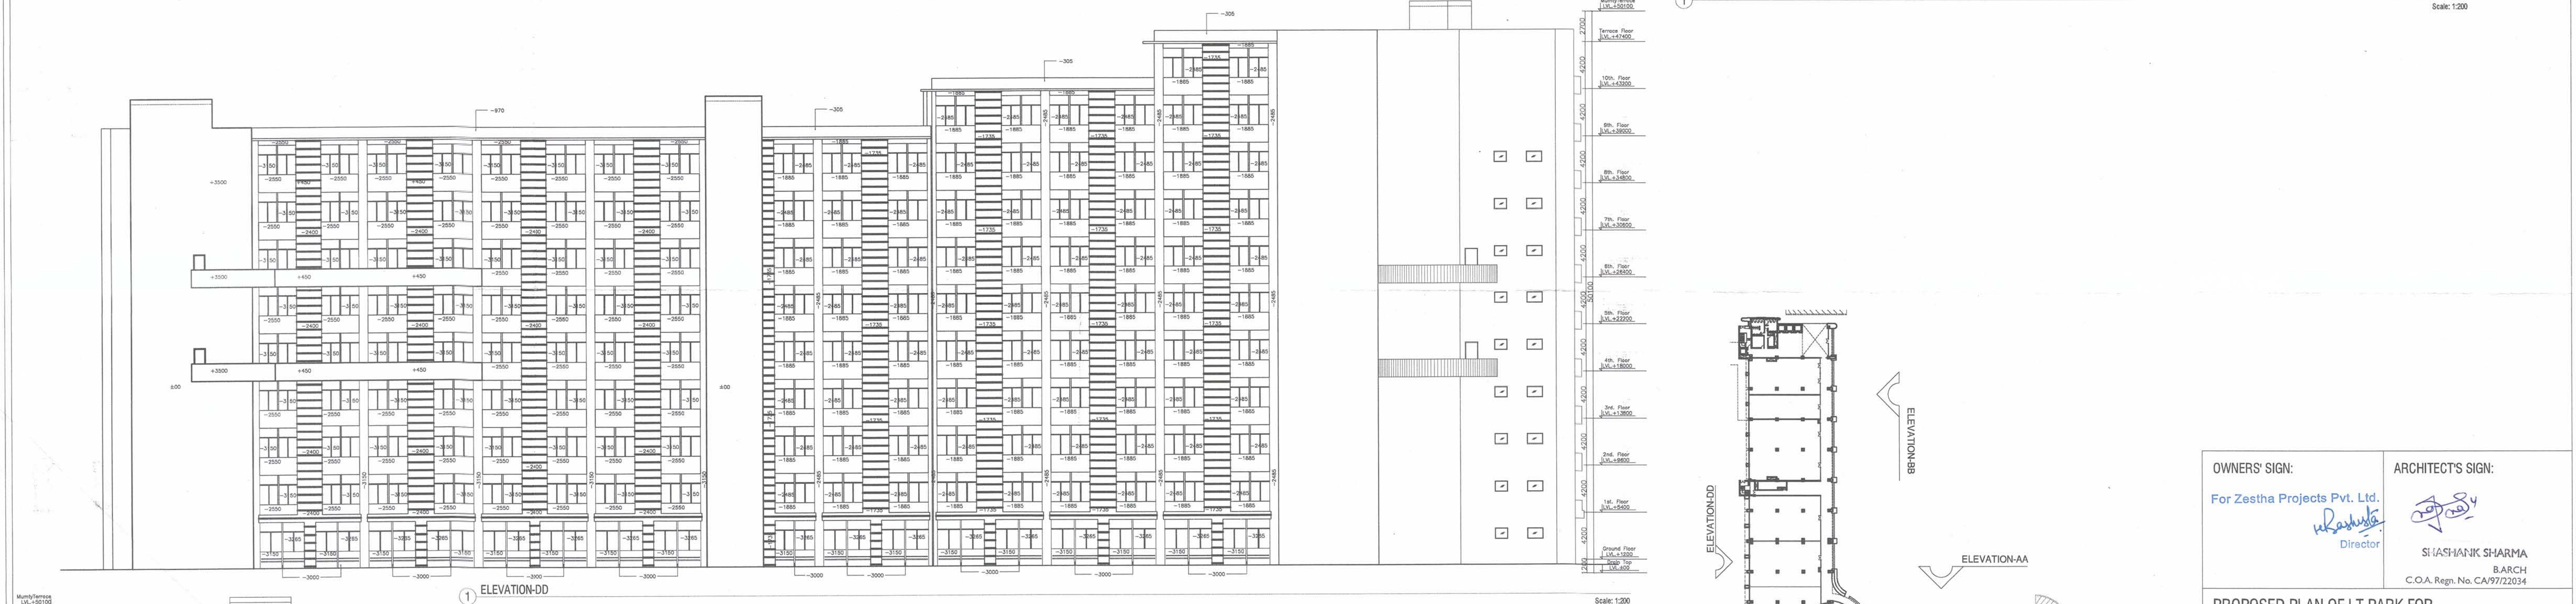


556

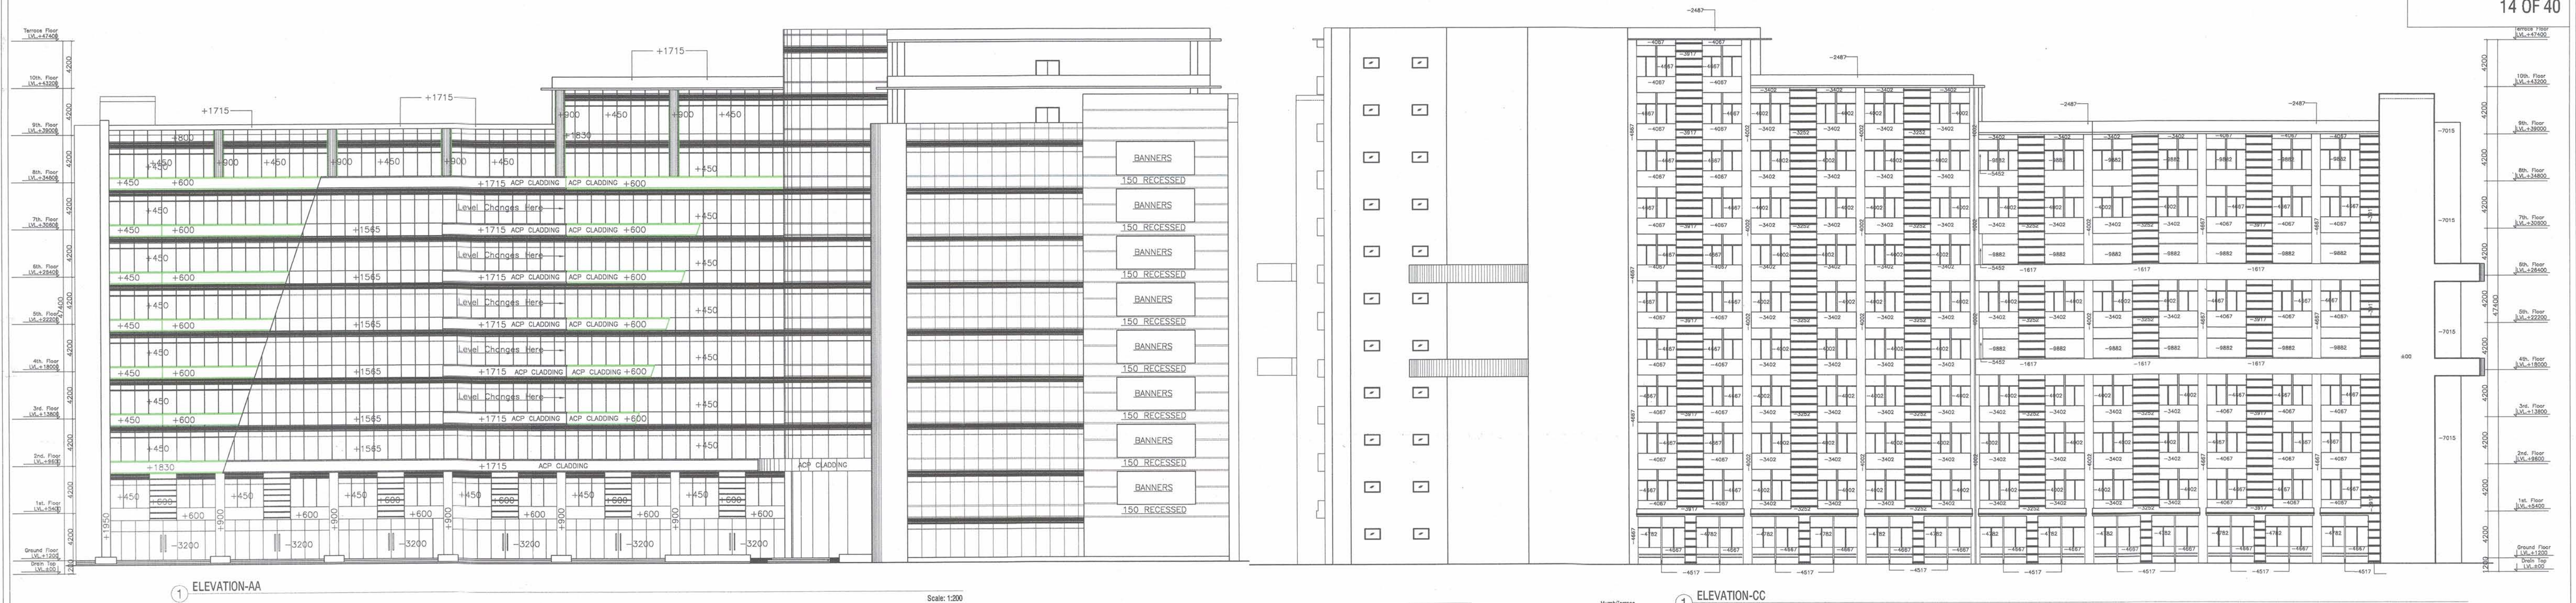

OWNERS' SIGN:
For Zestha Projects Pvt. Ltd.
[Signature]
Director

ARCHITECT'S SIGN:
[Signature]
SHASHANK SHARMA
BARCH
C.O.A. Regn. No. CA/97/2034

PROPOSED PLAN OF I.T PARK FOR,
M/s ZESTHA PROJECTS (P) LTD.
ON PLOT NO. 26/1, SECTOR K.P.-III,
GREATER NOIDA, U.P.

I.T. BLOCK

SHEET TITLE:
ELEVATIONS

DRAWING NO:
A-14

SCALE:
1:200

DATE:
29/03/12

APPROVED
1908/10/15/5547
Vide Letter No. 1908/10/15/5547
Valid upto Date: 15/06/12

G.M. (Planning)
Drawing Checked & Verified By
Manager
SE (Planning)

ARCHITECTS:
4th DIMENSION
ARCHITECTURE - INTERIORS - PLANNING
http://www.4d-arch.com

C-17, Basement, ANAND NIKETAN,
New Delhi - 110 021 India
PHONES : +91.11.41861137 +91.9810861137
FAX : +91.11.42705425 E MAIL : mail@4d-arch.com

© & ® THIS DRAWING IS THE PROPERTY OF THE ARCHITECTS AND
IS NOT TO BE COPIED OR REPRODUCED WITHOUT PERMISSION