



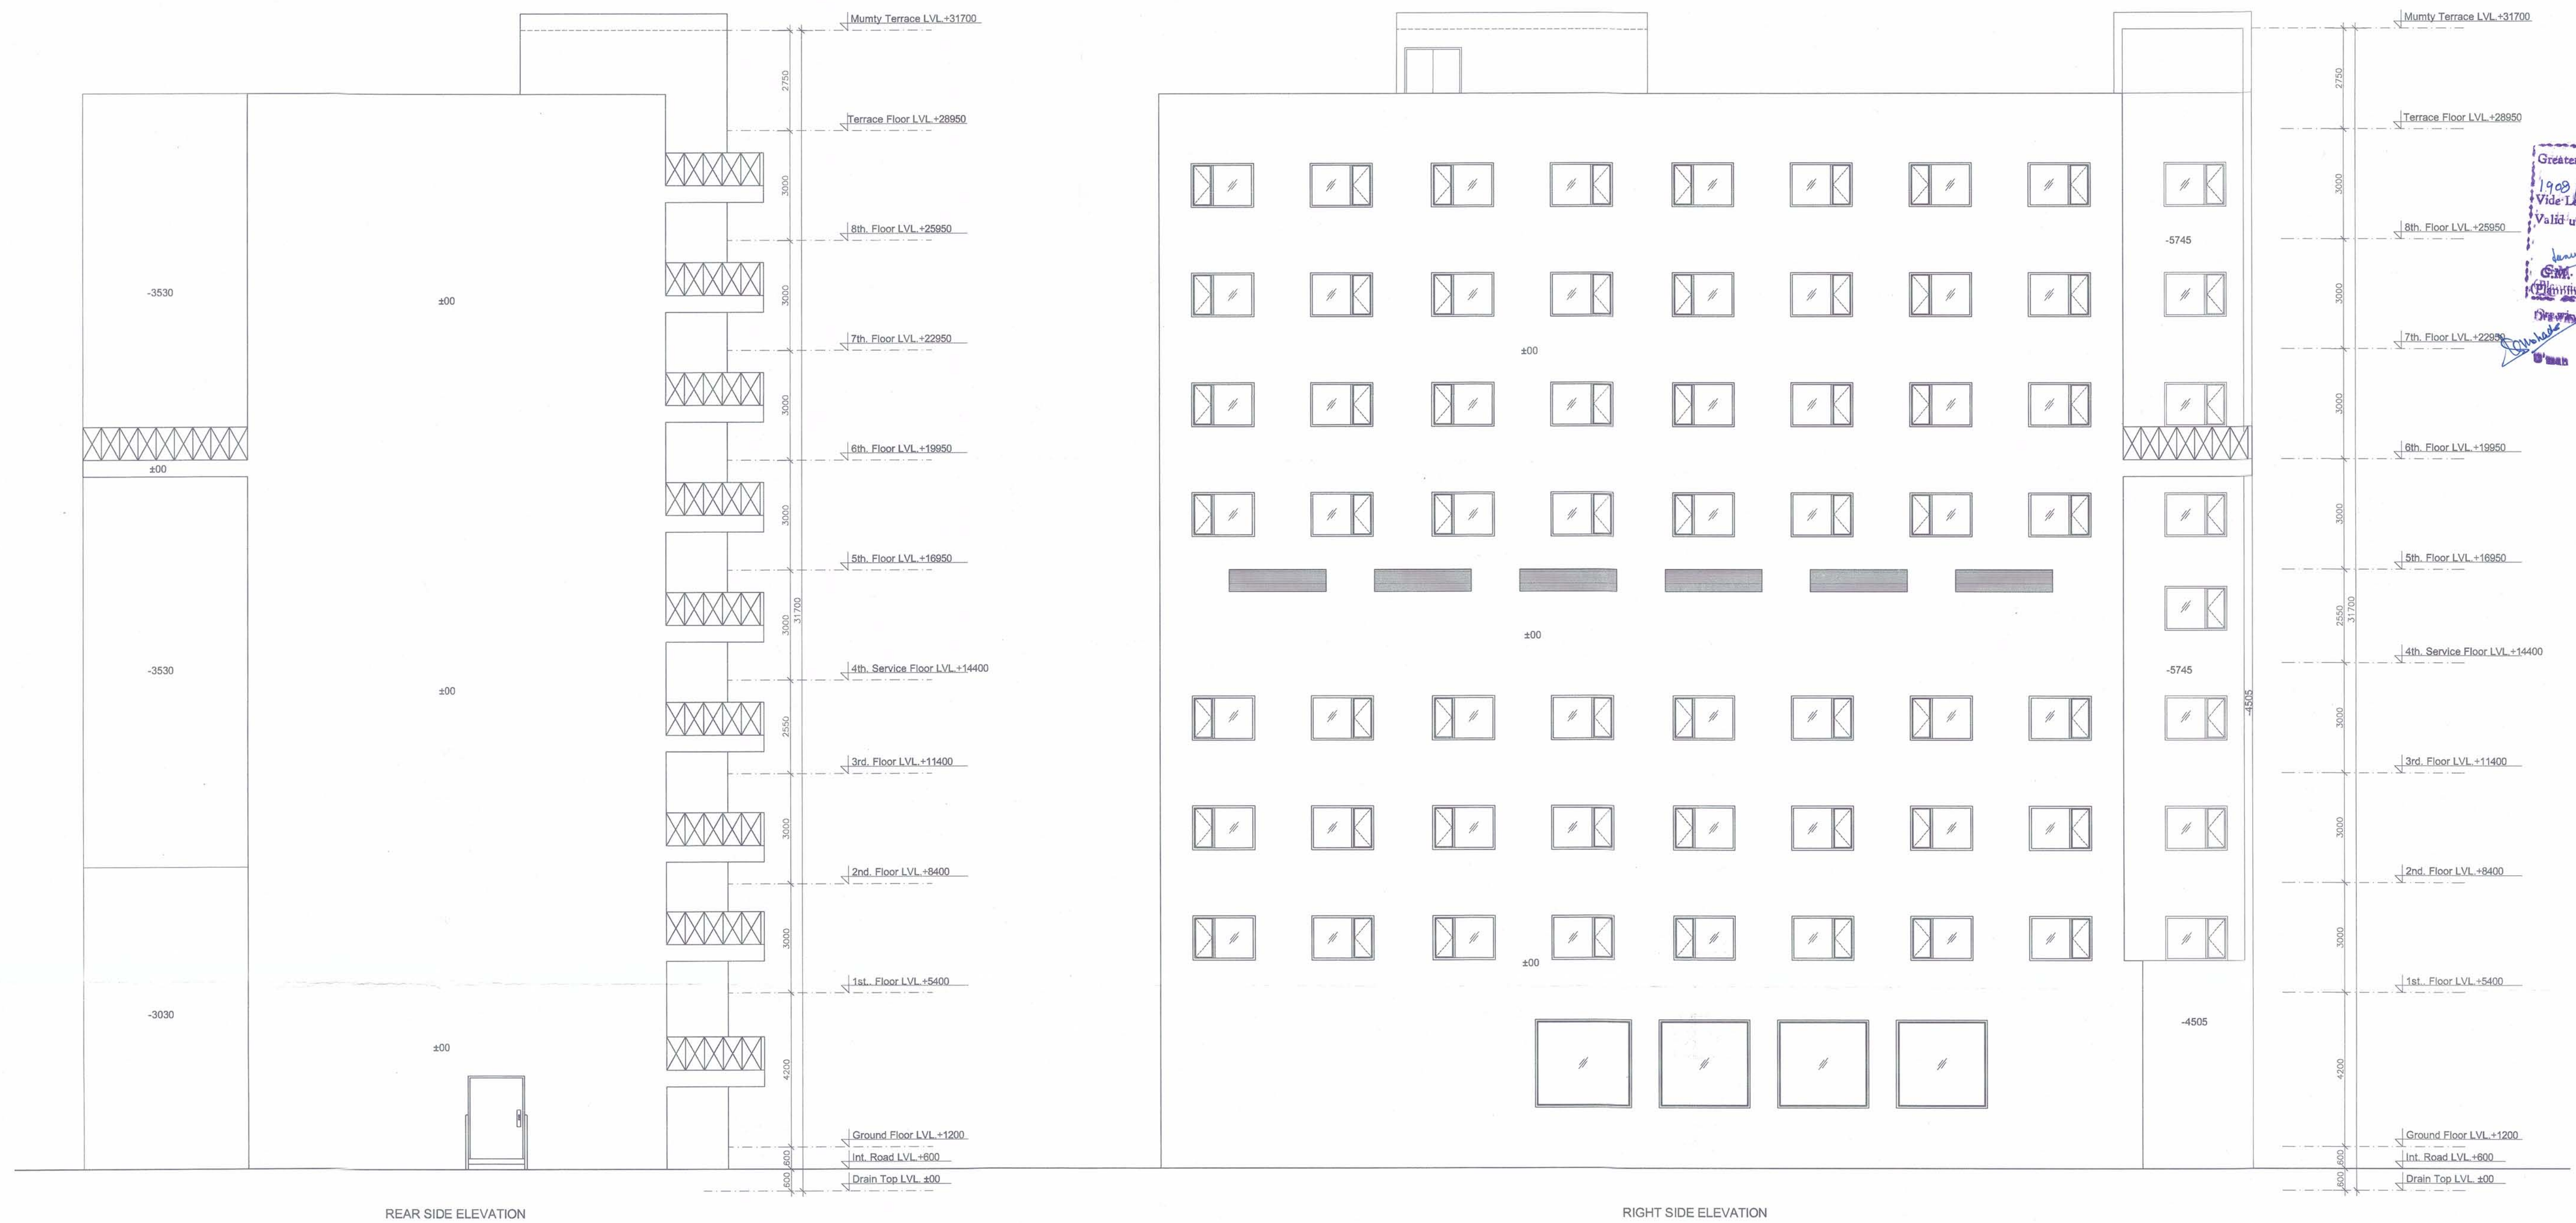

Greater Noida Industrial Dev. Auth.
APPROVED
 19-03-2013
 Vide Letter No. 15947
 Valid upto Date: FIVE YEARS
 Dr. G. S. Sharma
 (Planning)
 Drawing Checked & Verified By
 Manager
 SE (Planning)

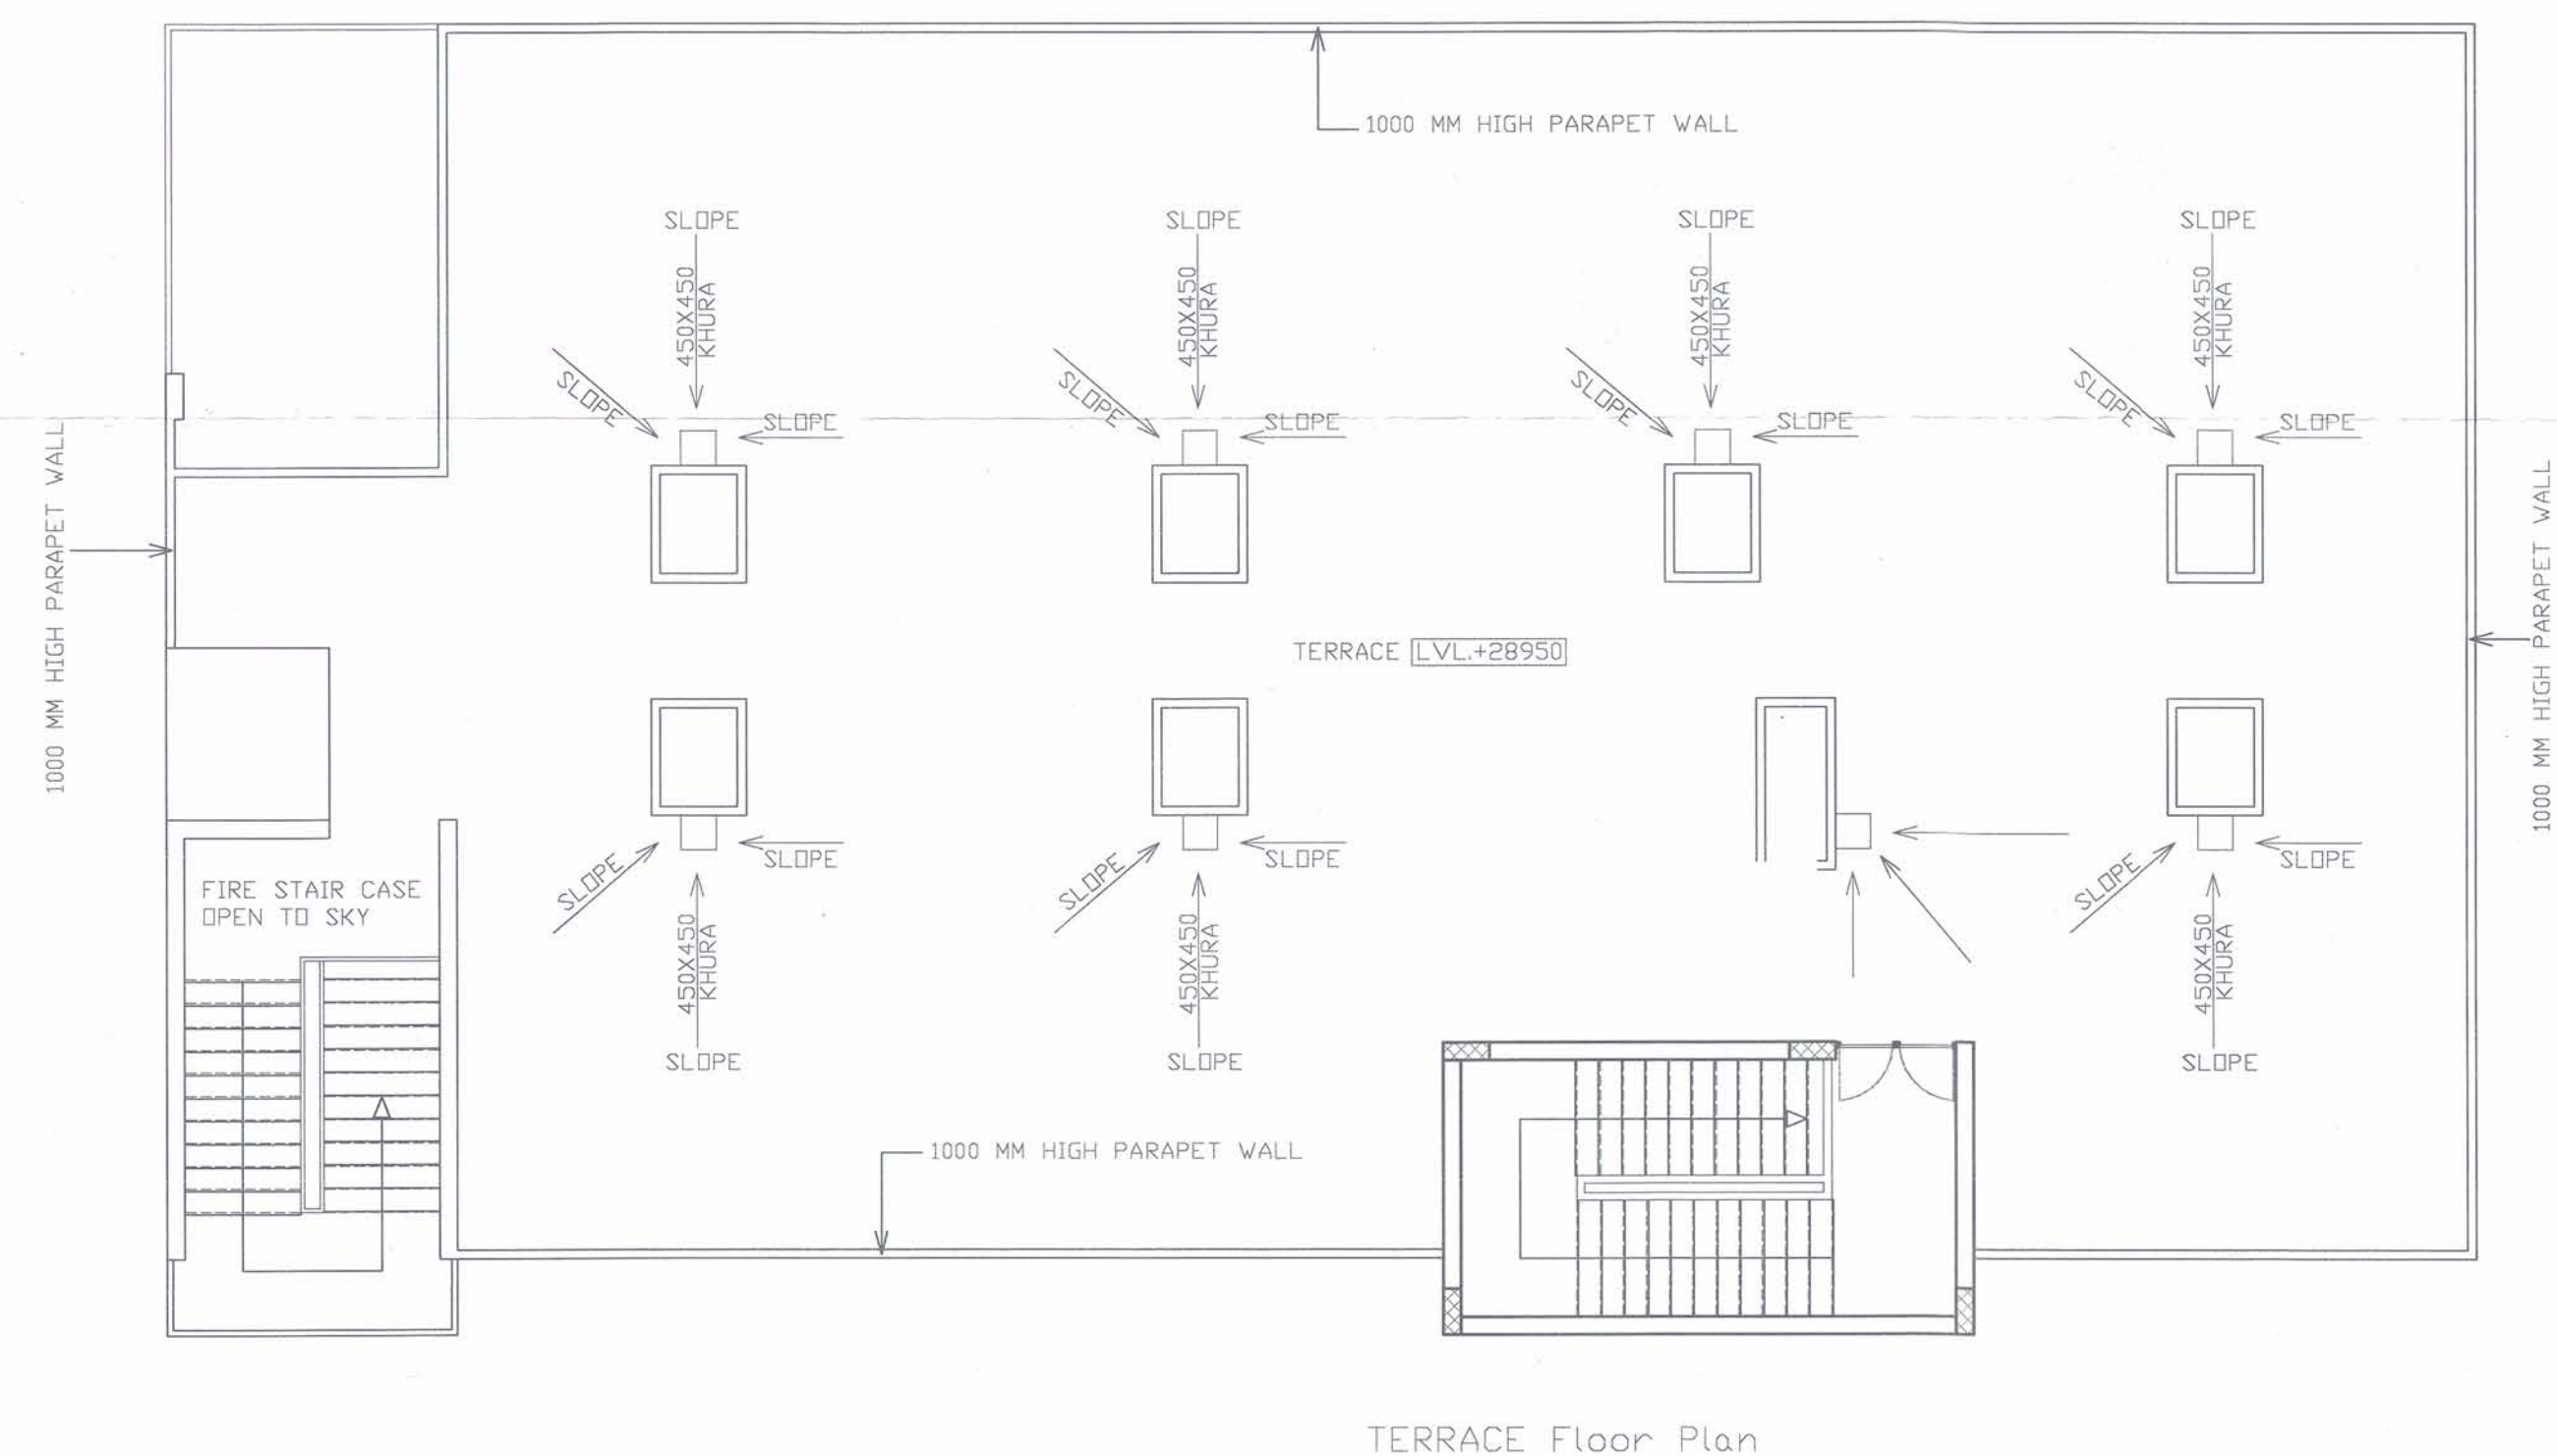

MUMTY - 1

MUMTY 1				
S.No.	Length	Width	No.	Area in Sq.Mt.
A	6.870	x	3.780	x 1 25.969
Sub Total Area-1				

OWNERS' SIGN:
 For Zestha Projects Pvt. Ltd.
 Director

ARCHITECT'S SIGN:
 S. ASHANK SHARMA
 B.A.R.C.
 C.O.A. Regn. No. CA/97/22034

PROPOSED PLAN OF I.T PARK FOR,
M/s ZESTHA PROJECTS (P) LTD.
 ON PLOT NO. 26/1, SECTOR K.P.-III,
 GREATER NOIDA, U.P.

COMMERCIAL BLOCK (HOTEL)

SHEET TITLE:
ELEVATION & TERRACE PLAN

DRAWING NO:

A-25

SCALE:
ELEVATION 1:100

DATE:
29/03/12

ARCHITECTS:

4th DIMENSION ARCHITECTURE - INTERIORS - PLANNING
 C-17, Basement, ANAND NIKETAN,
 New Delhi - 110 021 India
 PHONES : +91.11.41661137 +91.9810861137
 http://www.4d-arch.com FAX: +91.11.42705425 E MAIL: mail@4d-arch.com

© & ® THIS DRAWING IS THE PROPERTY OF THE ARCHITECTS AND IS NOT TO BE COPIED OR REPRODUCED WITHOUT PERMISSION