
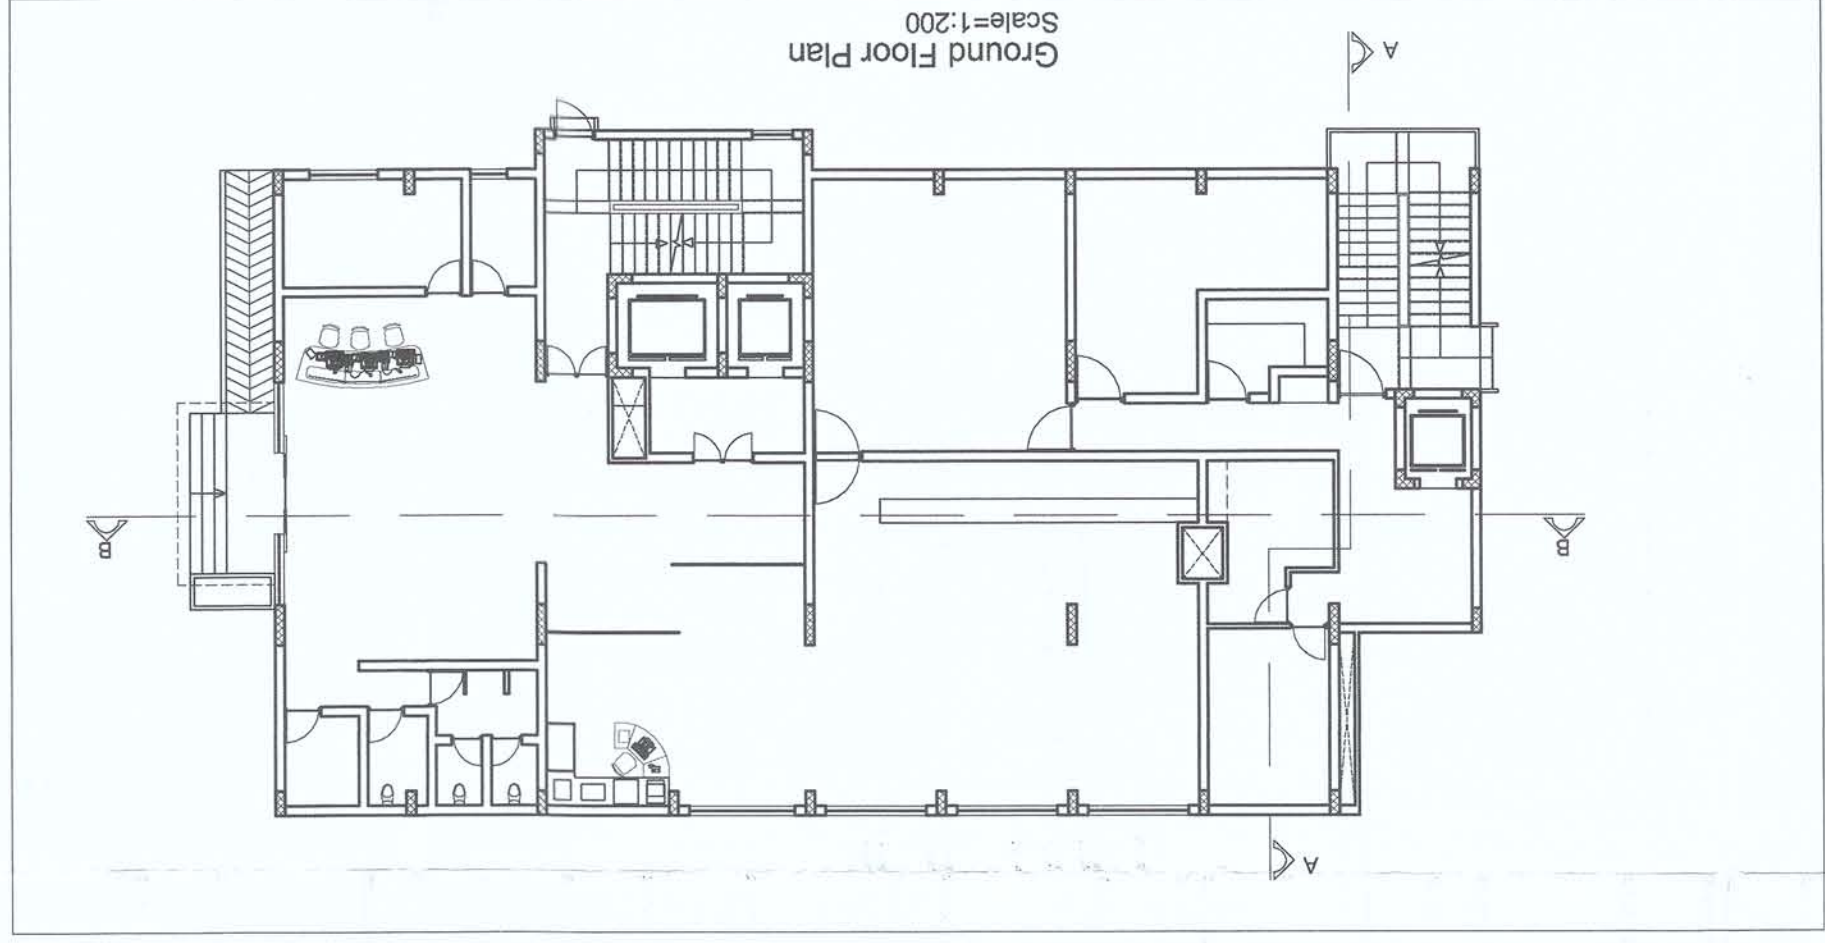
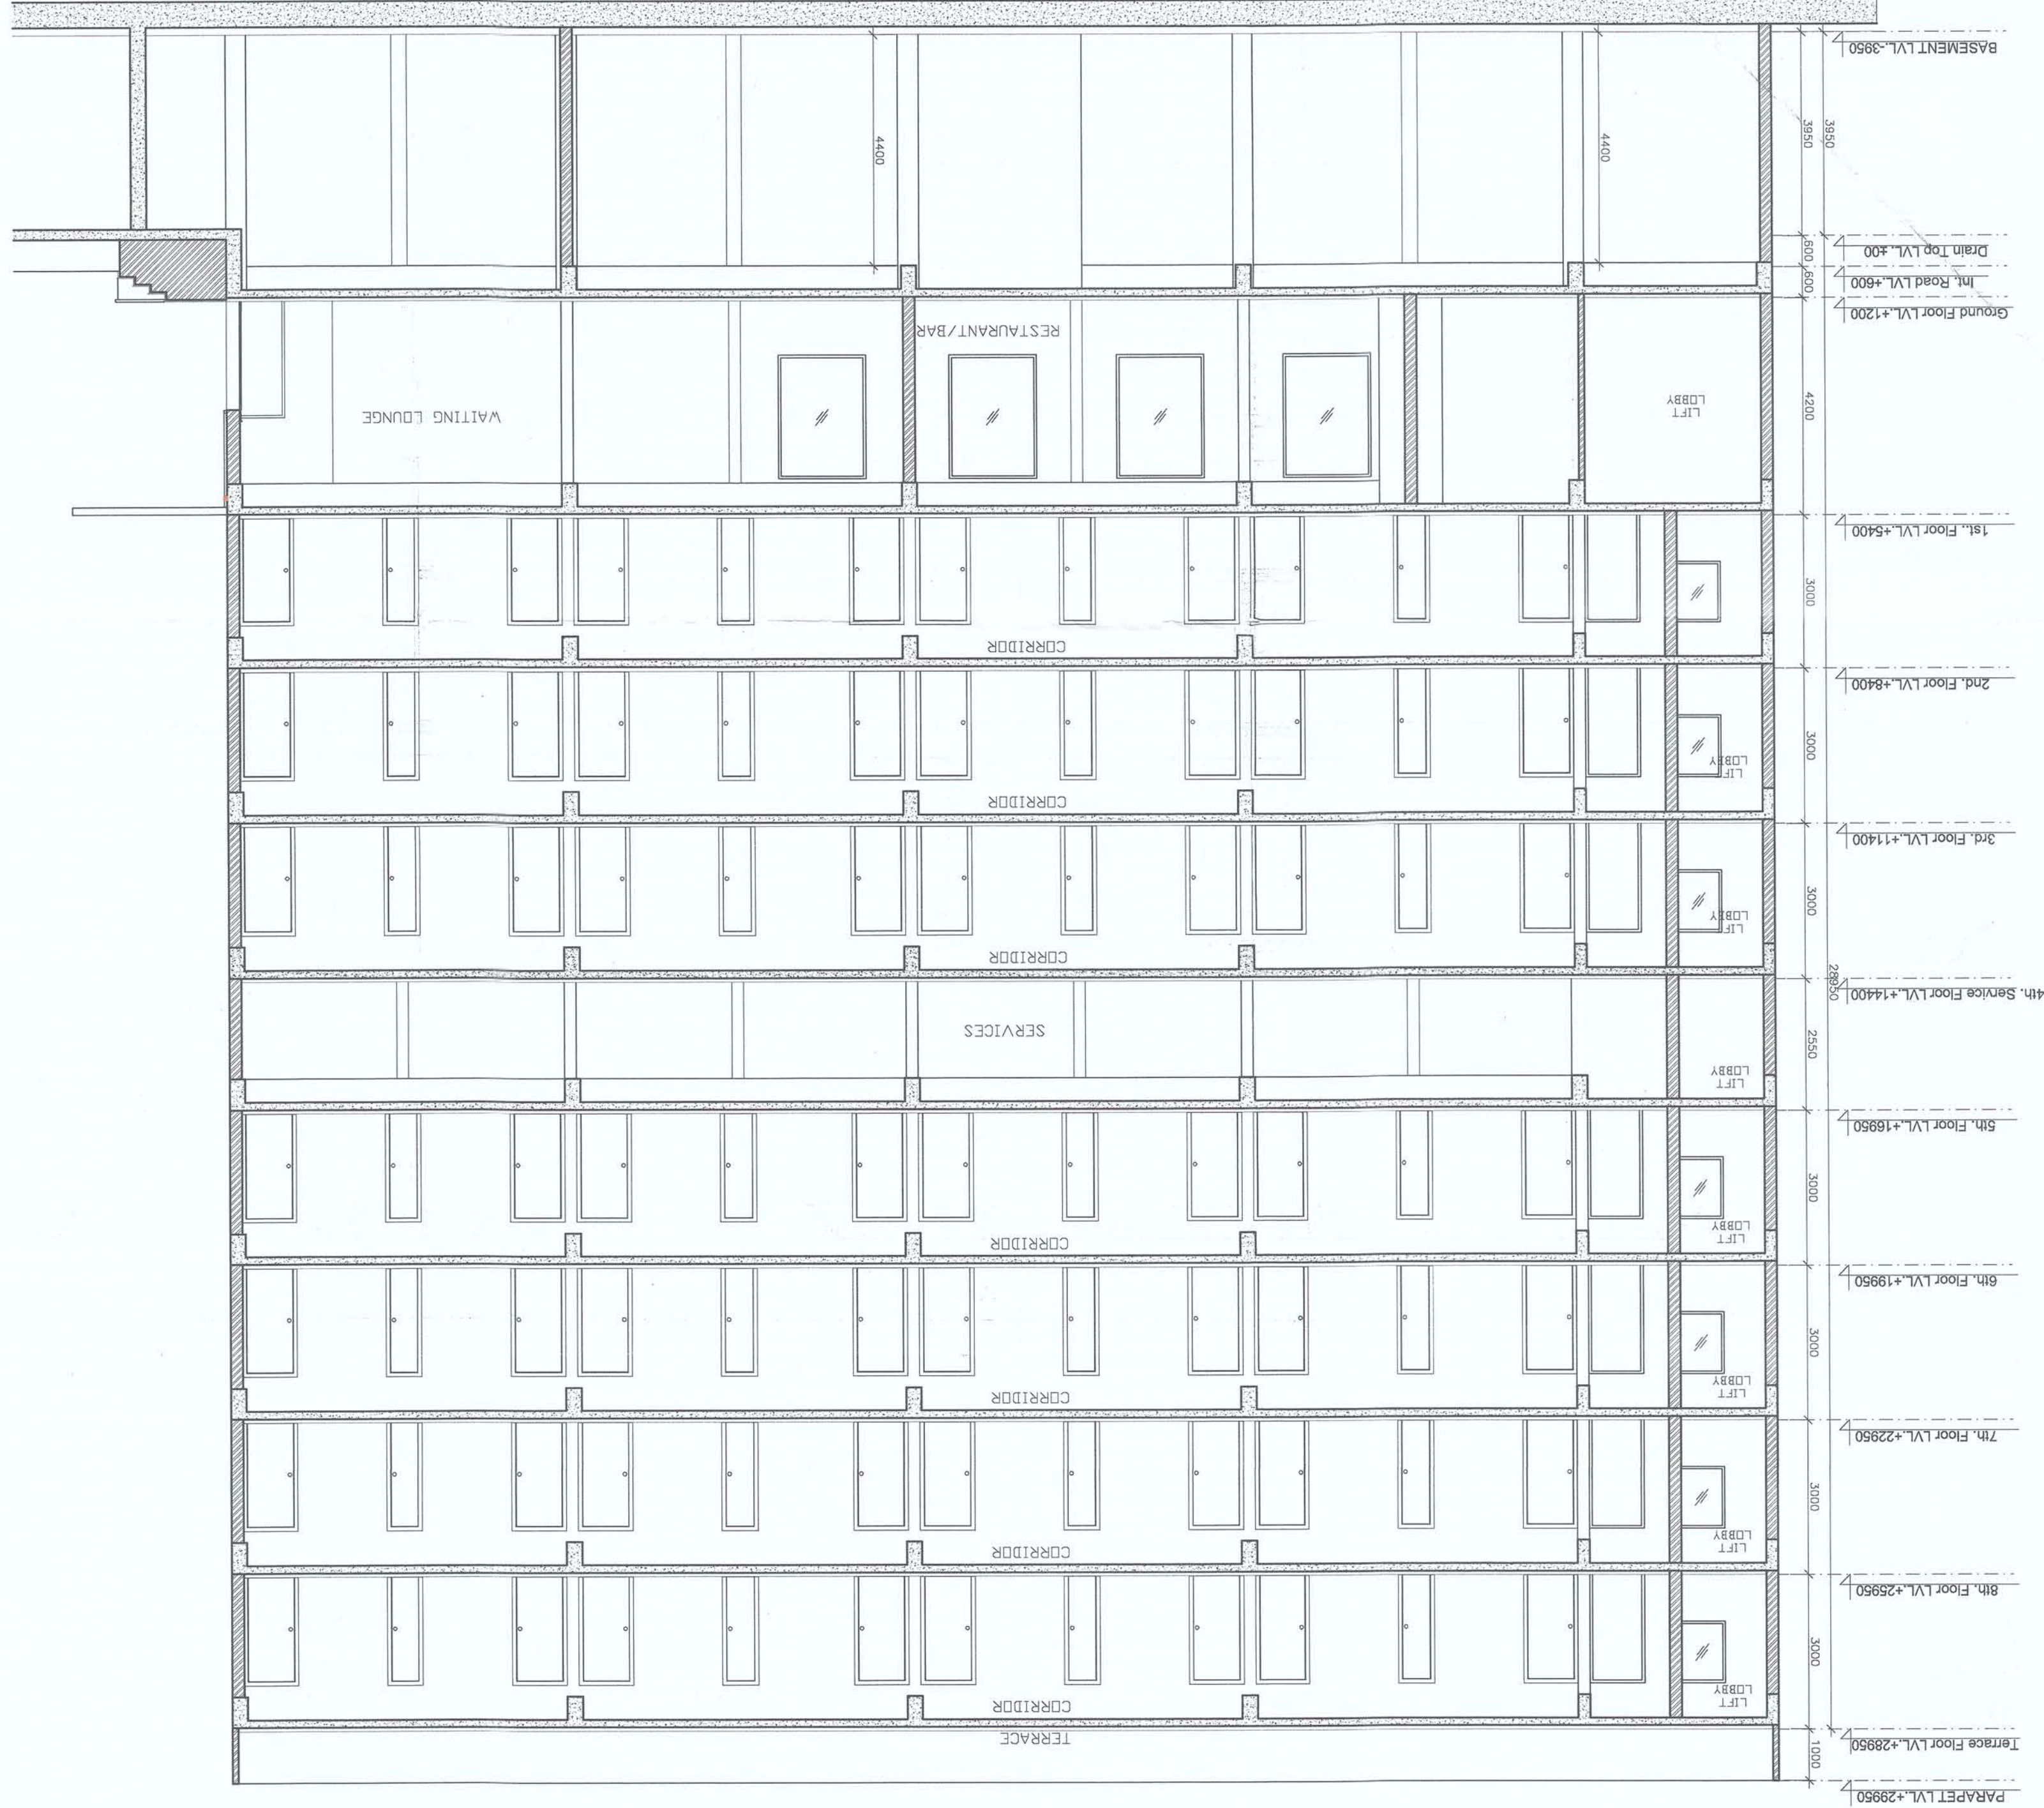



Dr. Chandra Shekhar
Director
For Zestha Projects Pvt. Ltd.
Architects Sign:

Dr. Chandra Shekhar
Director
For Zestha Projects Pvt. Ltd.
Architects Sign:

Dr. Chandra Shekhar
Director
For Zestha Projects Pvt. Ltd.
Architects Sign:

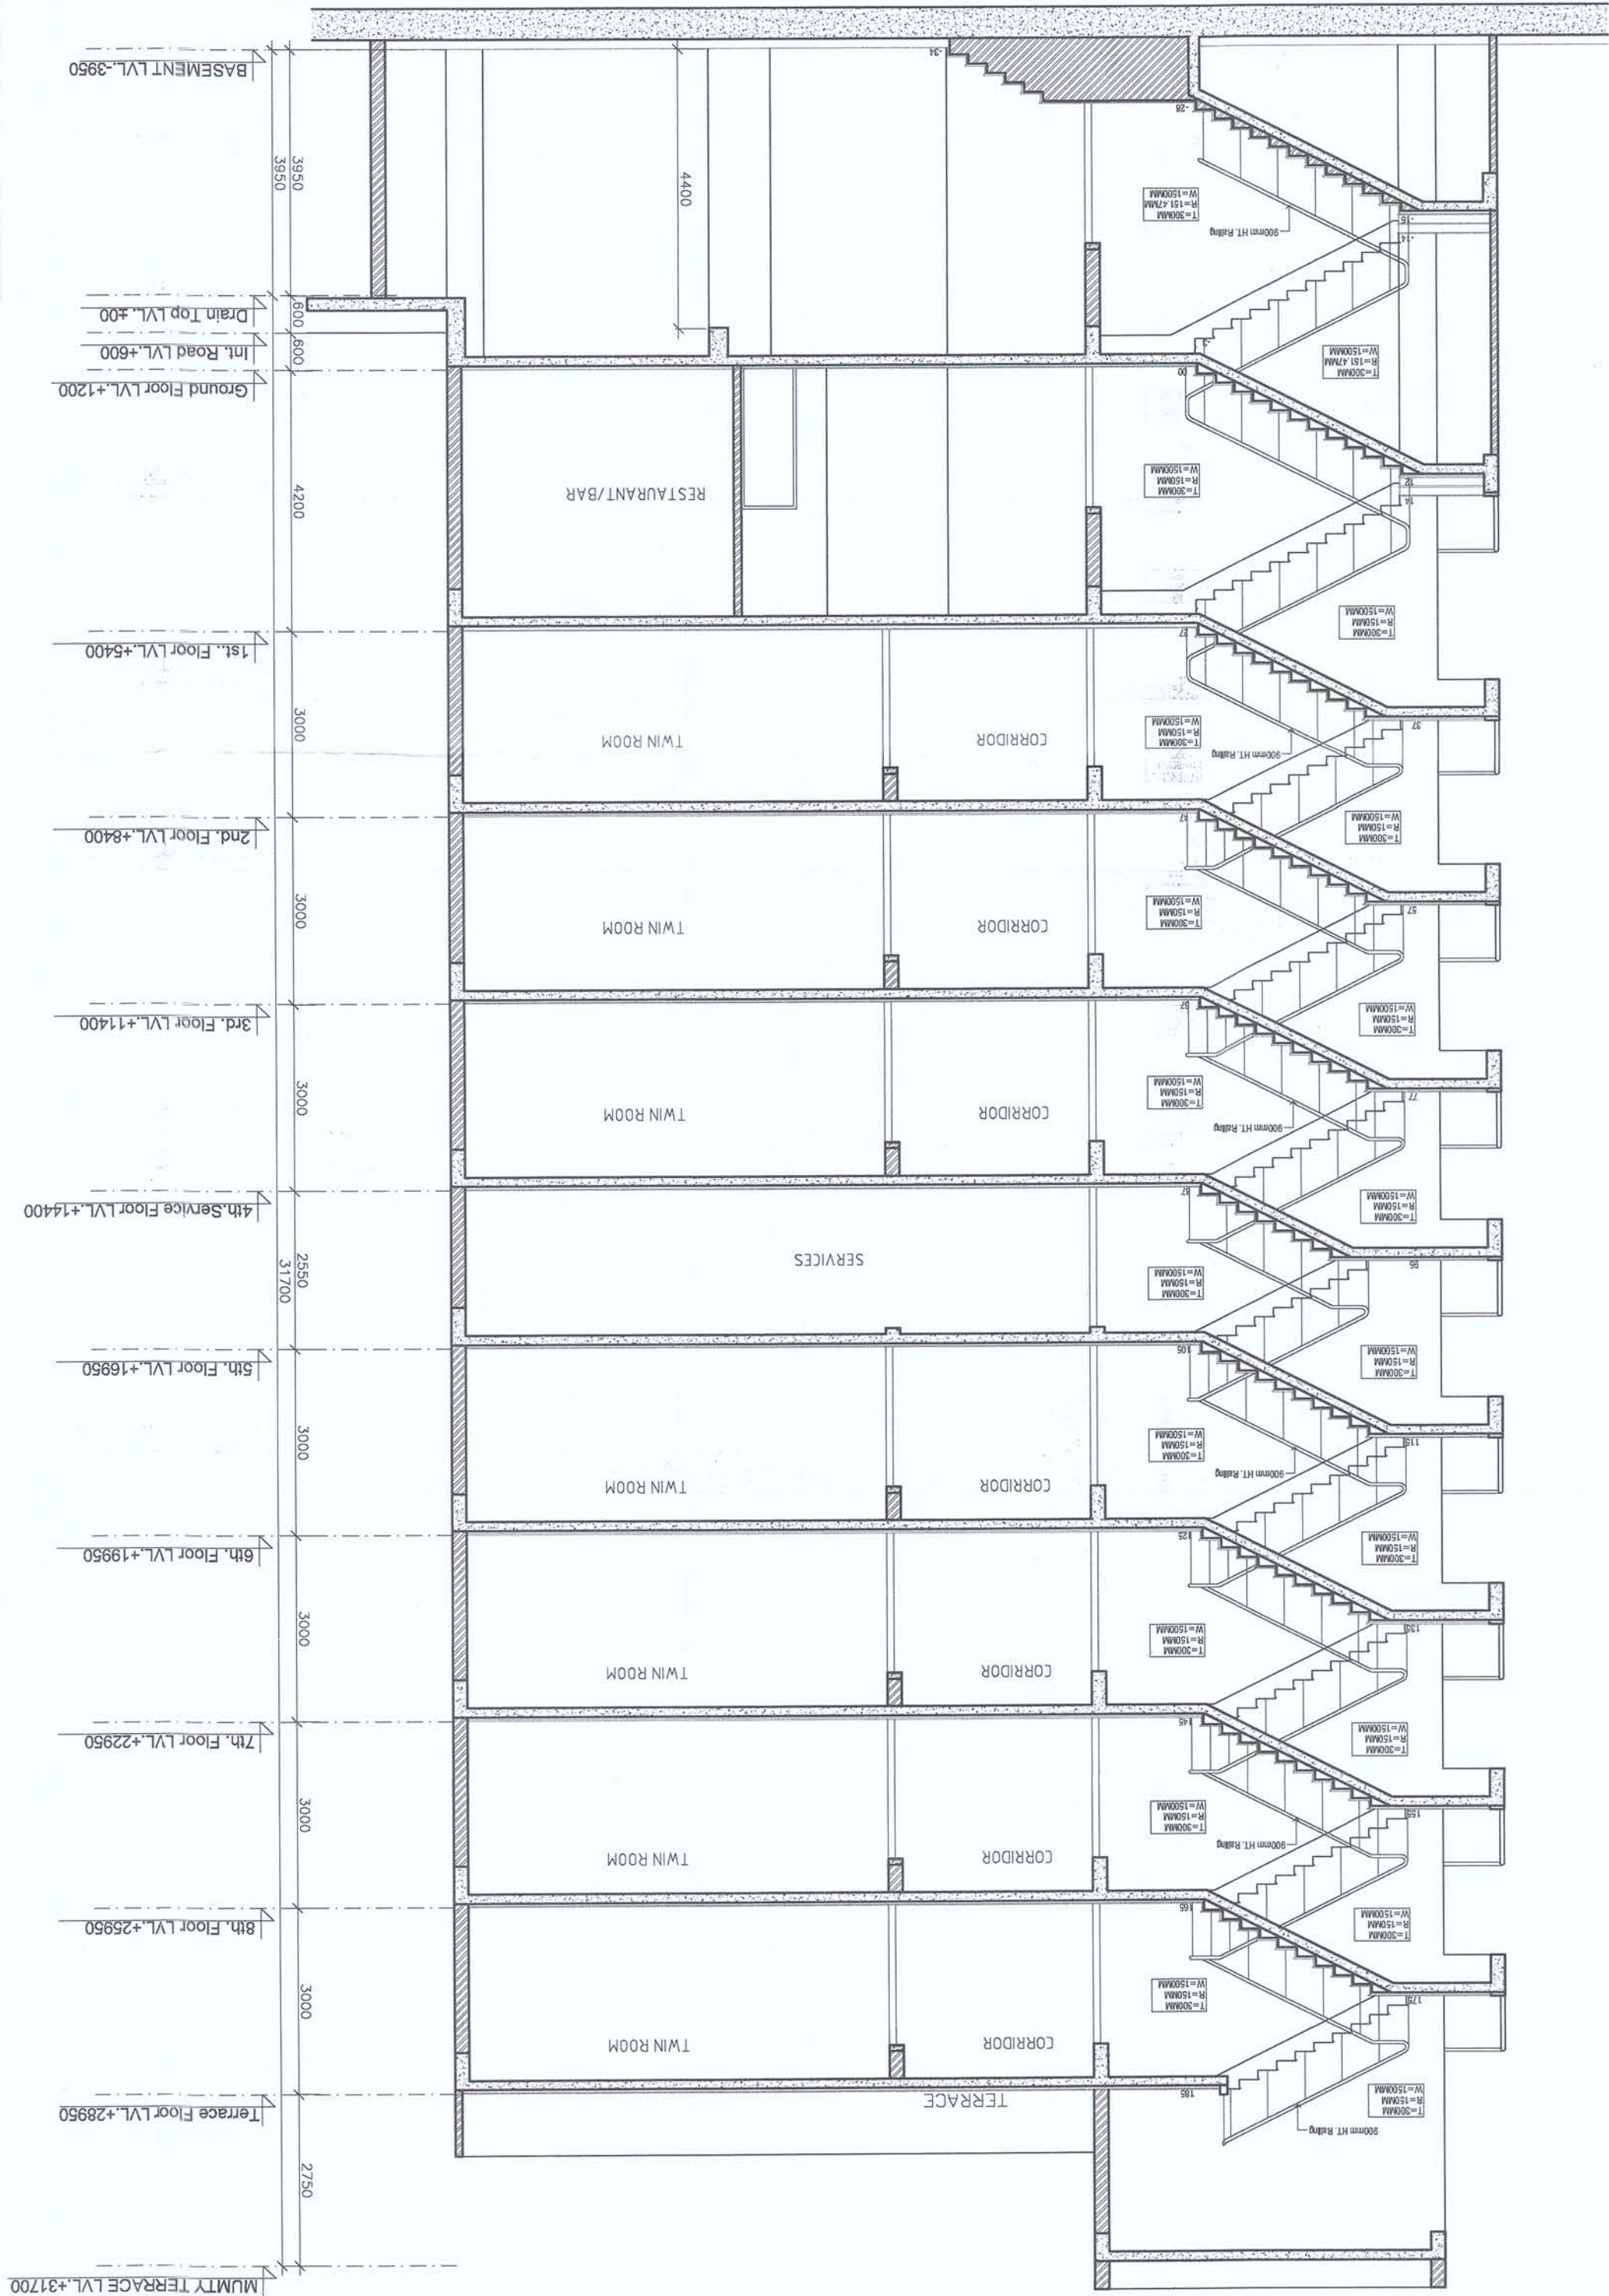

OWNERS SIGN: *[Signature]* For Zestha Projects Pvt. Ltd.
ARCHITECTS SIGN: *[Signature]* 4th DIMENSION
C-17, Basement, ANAND NIKETAN,
New Delhi - 110 021 India
ARCHITECTURE-INTERIORS-PLANNING
PHONES : +9111 41661137 +91 9810861137
FAX : +9111 42705425 E MAIL : mail@4d-arch.com
http://www.4d-arch.com

PROPOSED PLAN OF I.T PARK FOR,
M/s ZESTHA PROJECTS (P) LTD.
ON PLOT NO. 26/1, SECTOR K.P.-III,
GREATER NOIDA, U.P.

SHEET TITLE: COMMERCIAL BLOCK (HOTEL)
SECTION-AA-BB
DRAWING NO: A-26
DATE: 29/03/12
SCALE: Plan 1:200, Section 1:100

ARCHITECTS: 4th DIMENSION
C-17, Basement, ANAND NIKETAN,
New Delhi - 110 021 India
ARCHITECTURE-INTERIORS-PLANNING
PHONES : +9111 41661137 +91 9810861137
FAX : +9111 42705425 E MAIL : mail@4d-arch.com
http://www.4d-arch.com

IS NOT TO BE COPIED OR REPRODUCED WITHOUT PERMISSION