


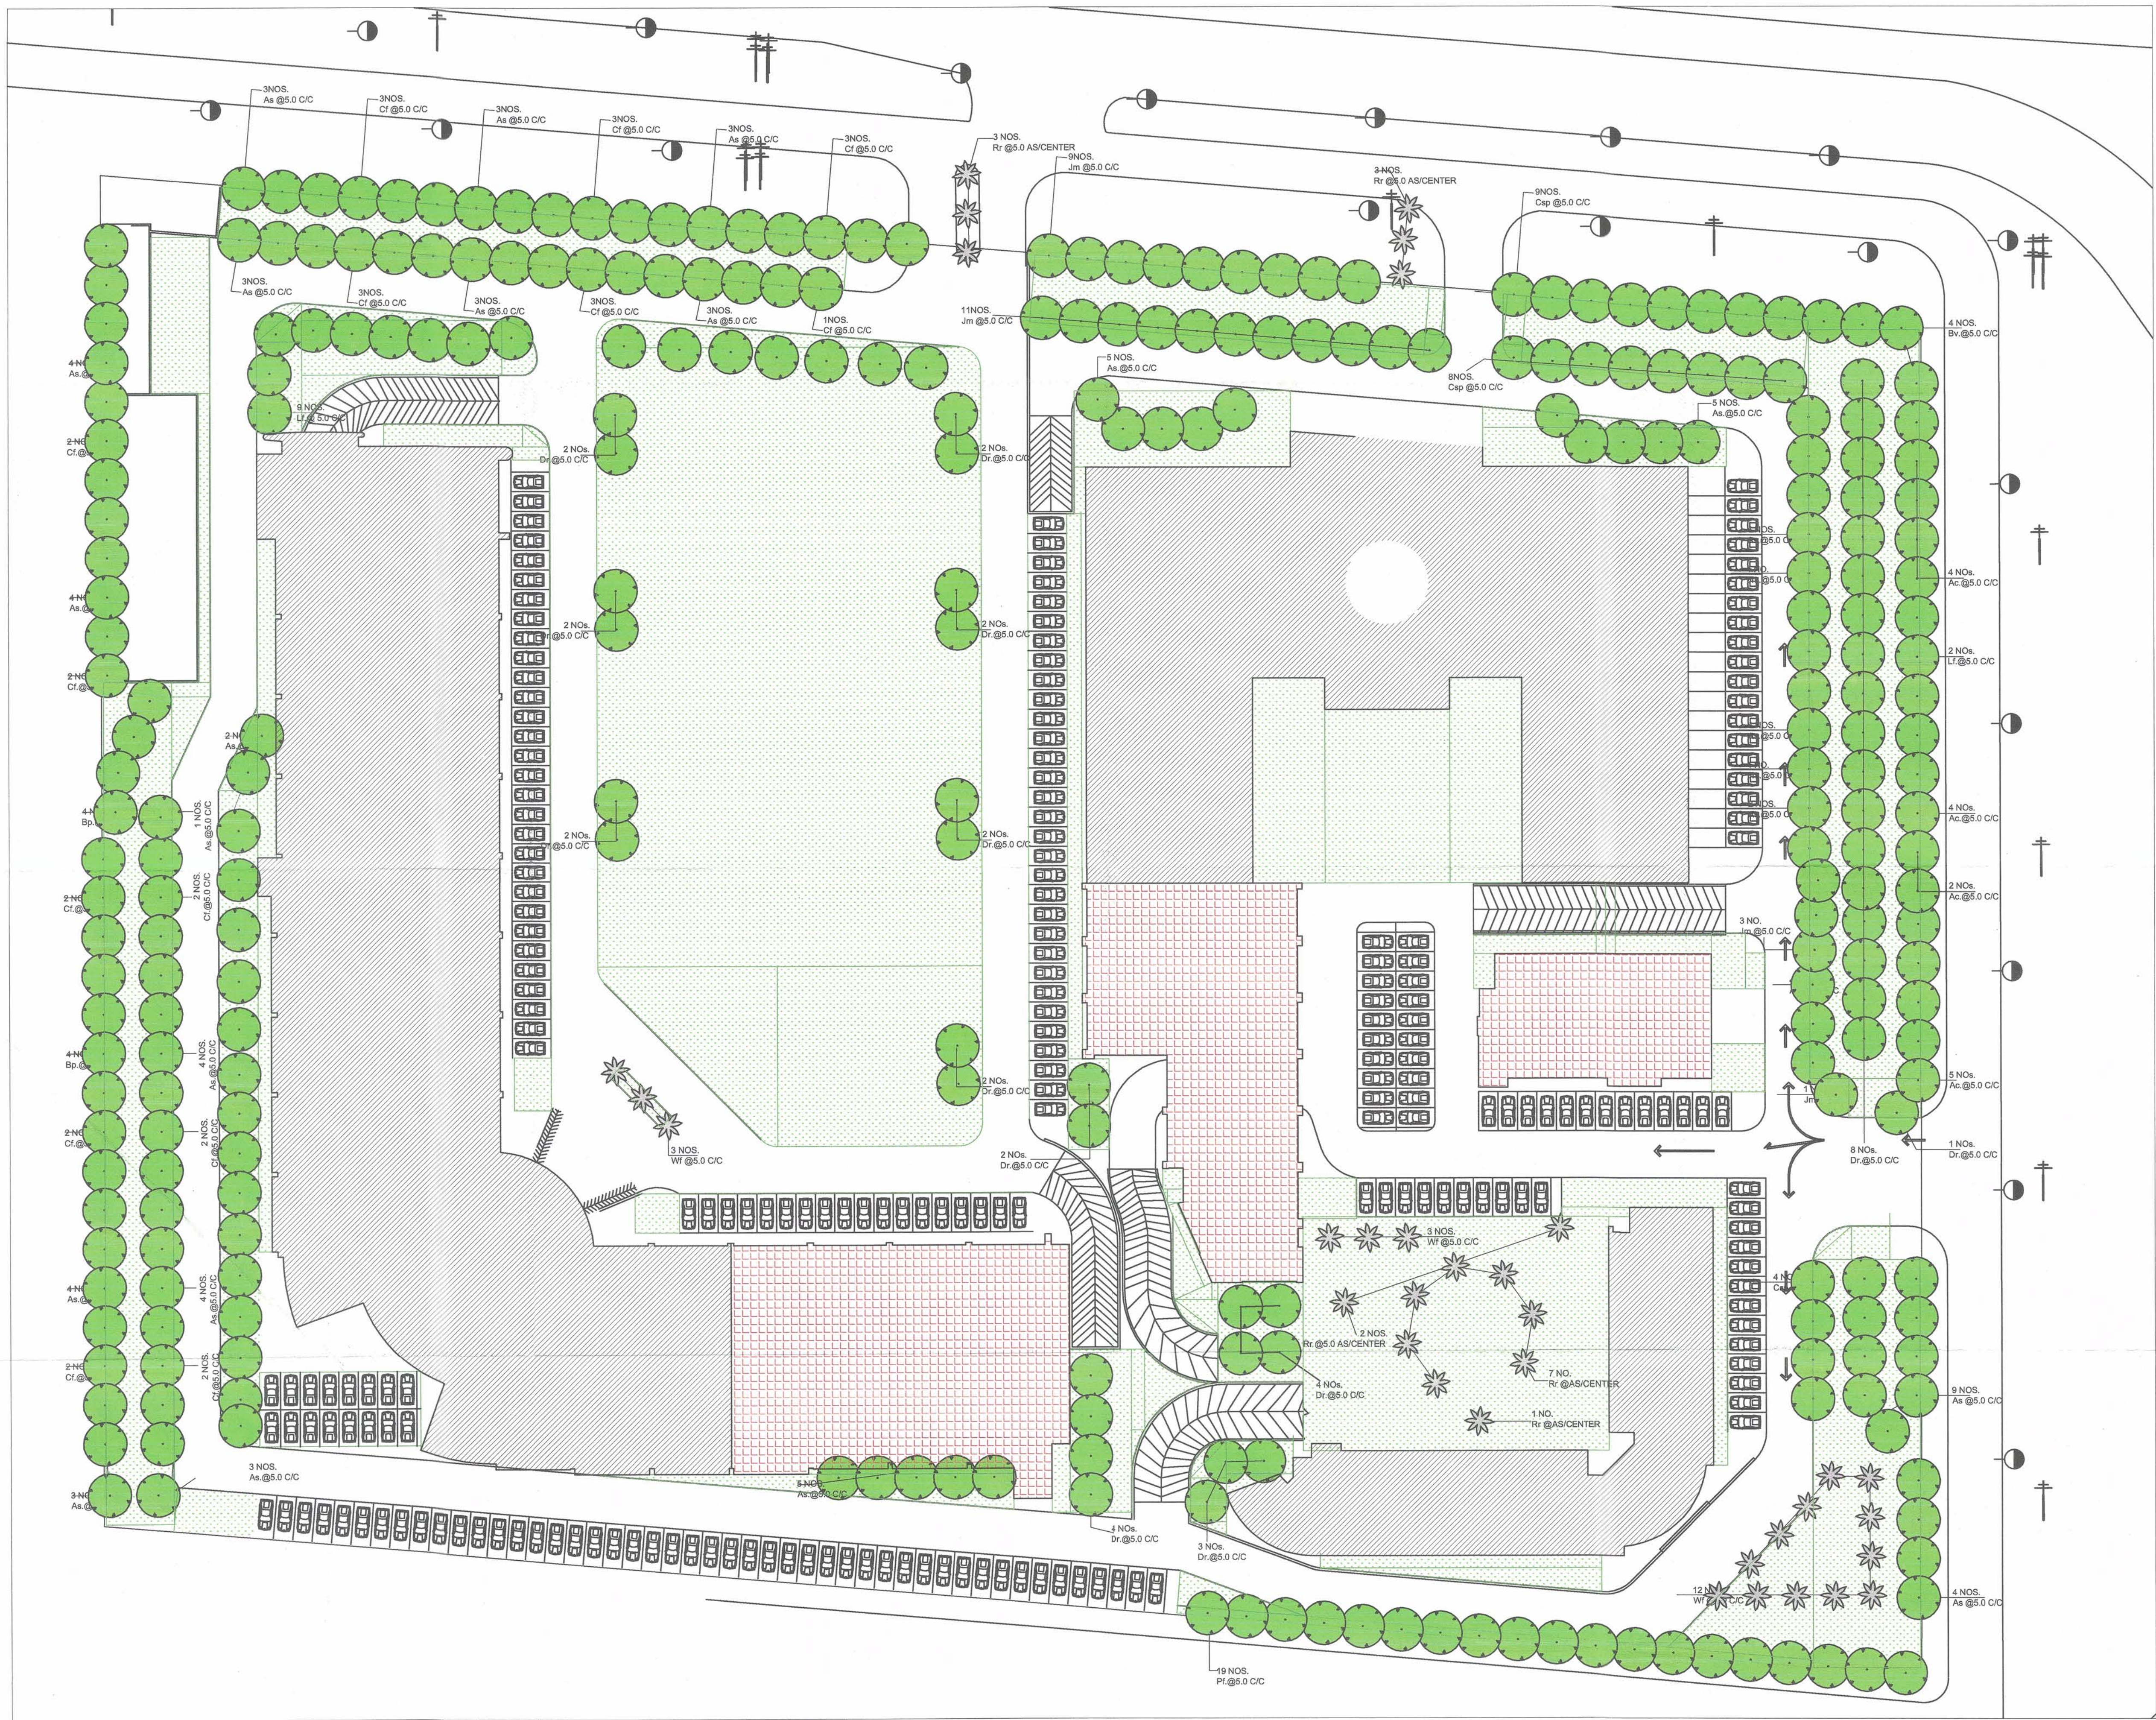

Greater Noida Industrial Dev. Authority
1908/10/3/3347
Vide Letter No. 1908/10/3/3347
Valid upto Date 20-08-2013
G.M. (Planning)
Drawing Checked & Verified By
Manager

ARCHITECTS:
VISION
C-17, Basement, ANAND NIKETAN,
New Delhi - 110 021 India
PHONES : +91-11-51661137
FAX : 51661137 E MAIL : vision@vision.com

AREA STATEMENT

A	TOTAL AREA	4848.84 SQ.M.
B	TOTAL GROUND COVERAGE	1138.215 SQ.M.
C	TOTAL OPEN SPACE (A-B)	2808.625 SQ.M.
D	REQUIRED LANDSCAPE AREA (50% OF C)	1404.3125 SQ.M.
E	TOTAL LANDSCAPE AREA (ACHIEVED)	16276.89 SQ.M.
F	% LANDSCAPE AREA (ACHIEVED)	55.9%
G	TOTAL NO. OF TREES + C100	280.30 SAY 280
H	EVERGREEN TREES MIN 90%	145.45 SAY 145
I	NON EVERGREEN TREES MAX 10%	145.45 SAY 145

PLANT LIST (Trees)

Evergreen

Ac	Acrocephalus cadente	Kashmir	15
As	Albizia schotii	Deer's tree	82
Rr	Populus nigra	Royal palm	16
Wf	Wrightia filipes	Fern palm	18

Deciduous

Bp	Bauhinia purpurea	Kashmir	8
Br	Bauhinia variegata	Kashmir	4
Cap	Chorisia speciosa	Fern silk tree	21
Cf	Cassia fistula	Amalas	32
Dr	Dioscorea regia	Gulmohar	38
Jm	Jacaranda mimosifolia	Jamun Badli	28
Lf	Laugustenia foeniculifera	Pink of India	11
Pf	Pongamia pinnata	Yellow palmar	19

TOTAL NO. OF TREES- 280
TOTAL NO. OF EVERGREEN TREES-131
TOTAL NO. OF DECIDUOUS TREES-149

SI (ASHANK SHARMA)
BARCH
C.O.A. Regn. No. CA/9722034

For Zestha Projects Pvt. Ltd.
Director

NO. DATE REVISION
PROPOSED PLAN OF
I.T. PARK AT PLOT NO. 26/1,
KP-III
GREATER NOIDA, U.P.

LANDSCAPE CONSULTANTS
M/S SUA CONSULTANTS
N 11, Basement, Jangpura Ext.
New Delhi 110014
tel.11.24320635
mail@suaconsultants.com

TITLE	PLANTING PLAN
SCALE	1: 400
DATE	17.05.12
DRAWING NO.	L-602
REVISION NO.	0

SI (ASHANK SHARMA)
BARCH
C.O.A. Regn. No. CA/9722034