
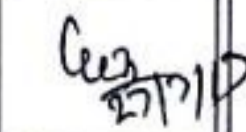

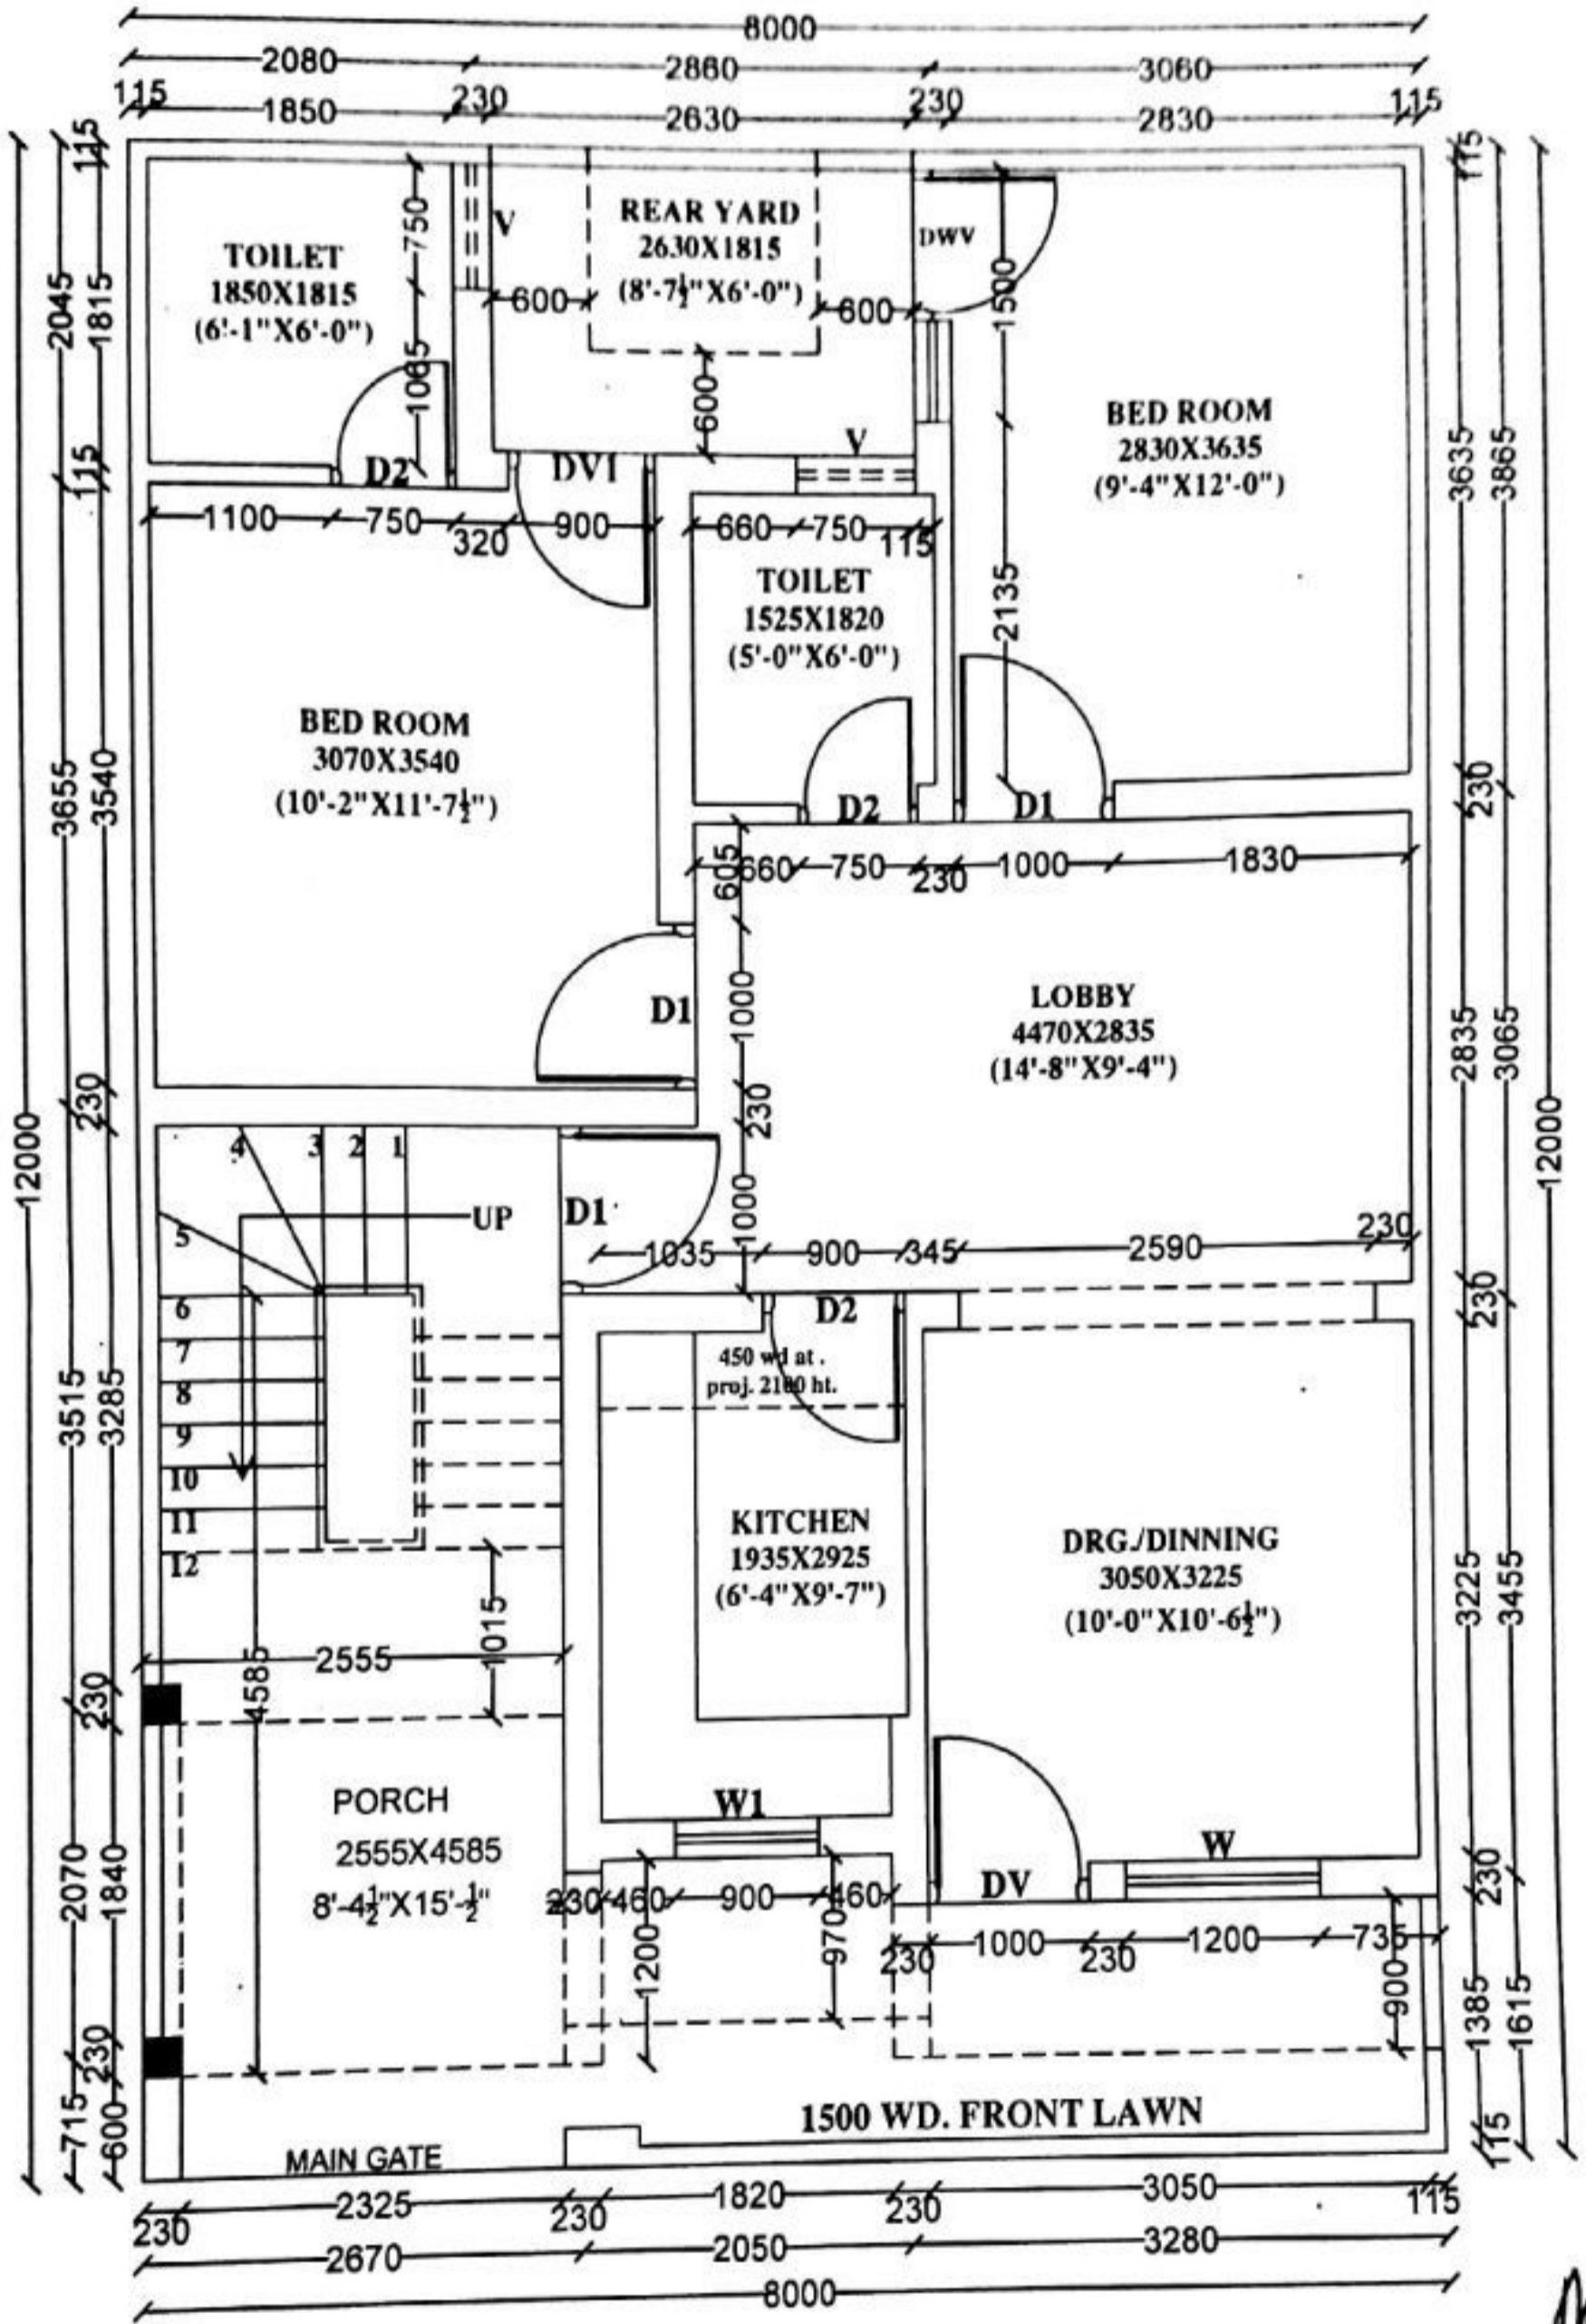
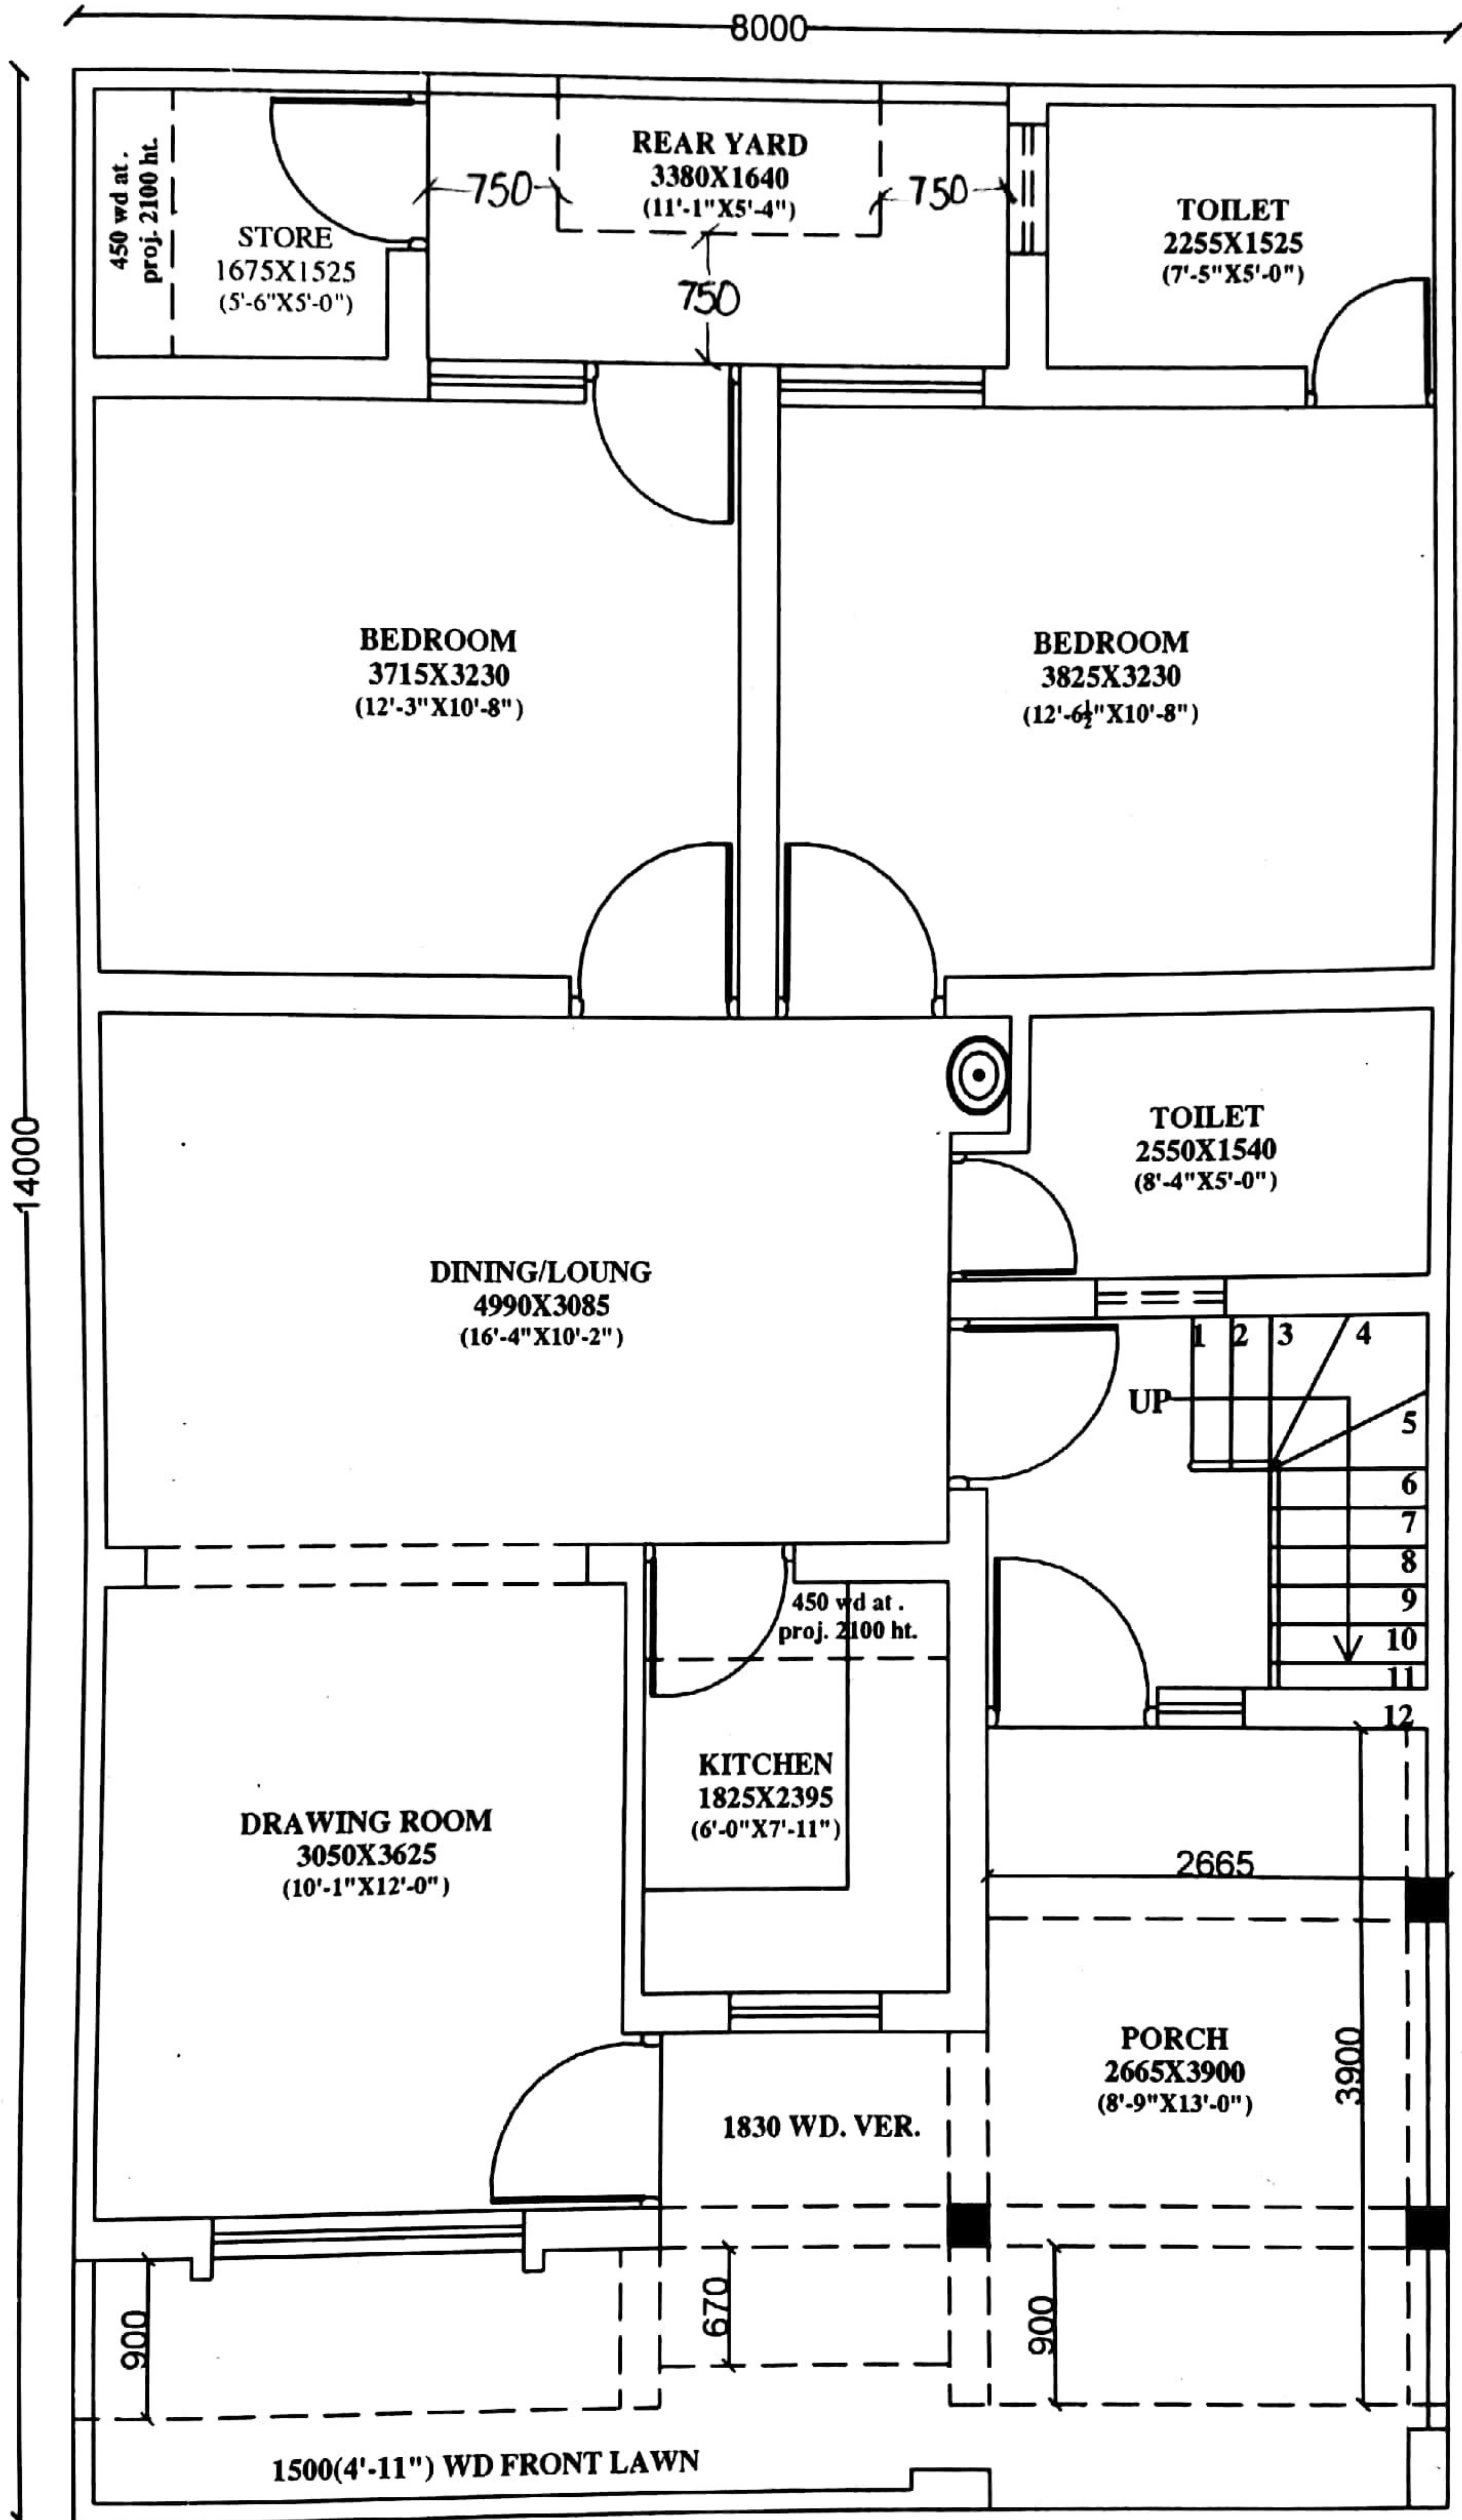





REVISED AS PER MEMBERS

| | | | | | |
|---|---|---|---|---|---|
| SITE MANAS GARDEN (8.0 MT. X 12 MT.) | PLOT NO. 26 13 | SCALE DATE 26-07-17 | AREA STATEMENT TOTAL PLOT AREA = 96.00 SQ.M. COVD. AREA ON G.F. = 79.22 SQ.M. AREA UNDER PROJ. = 8.29 SQ.M. AREA UNDER MUMTY = 10.42 SQ.M. TOTAL COVD. AREA = 97.93 SQ.M. OPEN AREA = 6.94 SQ.M. | CHEKED BY  | RECEIVED BY  |
| DRAWING TITLE SALE DRAWING | NORTH  | DRAWN BY Prudh | | | |




| | | | | | |
|---|-----------------------------|---|--|--|-------------------------------------|
| SITE MANAS GARDEN (8.0 MT. X 12 MT.) | PLOT NO. 26 14 | SCALE DATE 21-08-17 | AREA STATEMENT TOTAL PLOT AREA = 96.00 SQ.M. COVD. AREA ON G.F. = 79.22 SQ.M. AREA UNDER MUMTY = 10.42 SQ.M. TOTAL COVD. AREA = 89.64 SQ.M. OPEN AREA = 6.94 SQ.M. | CHEKED BY Manoj Kumar Singh Lucki | REVISION RECEIVED BY |
| DRAWING TITLE CONS. DRAWING | NORTH | DRAWN BY Pinnili | | | |

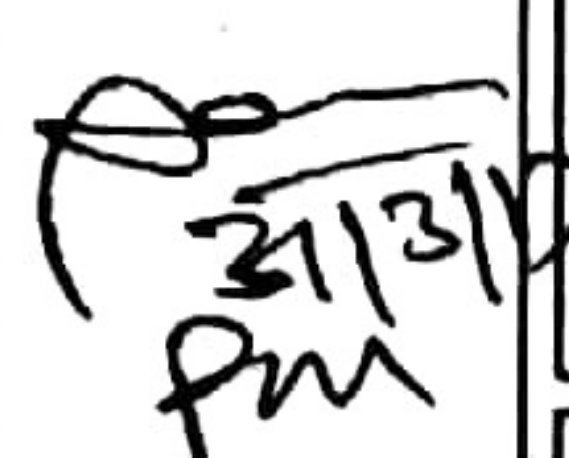
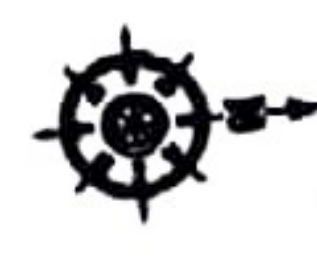


| | | | | | |
|---|---|--|---|--|------------------------------|
| SITE MANAS GARDEN (8.0 MT. X 14 MT.) | PLOT NO. 26 25 | SCALE | AREA STATEMENT TOTAL PLOT AREA = 112.00 SQ.M. COVD. AREA ON G.F. = 94.45 SQ.M. AREA UNDER PROJ. = 8.73 SQ.M. AREA UNDER MUMTY = 10.82 SQ.M. TOTAL COVD. AREA = 114.00 SQ.M. OPEN AREA = 6.86 SQ.M. | CHEKED BY  31/3/17 P.M. | OWNER'S SIGN Luckn |
| DRAWING TITLE SALE DRAWING | NORTH  | DATE 31-03-17 DRAWN BY Smriti | RECEIVED BY  31/3/17 | | |

Dirac

Manas India Pro Luckn

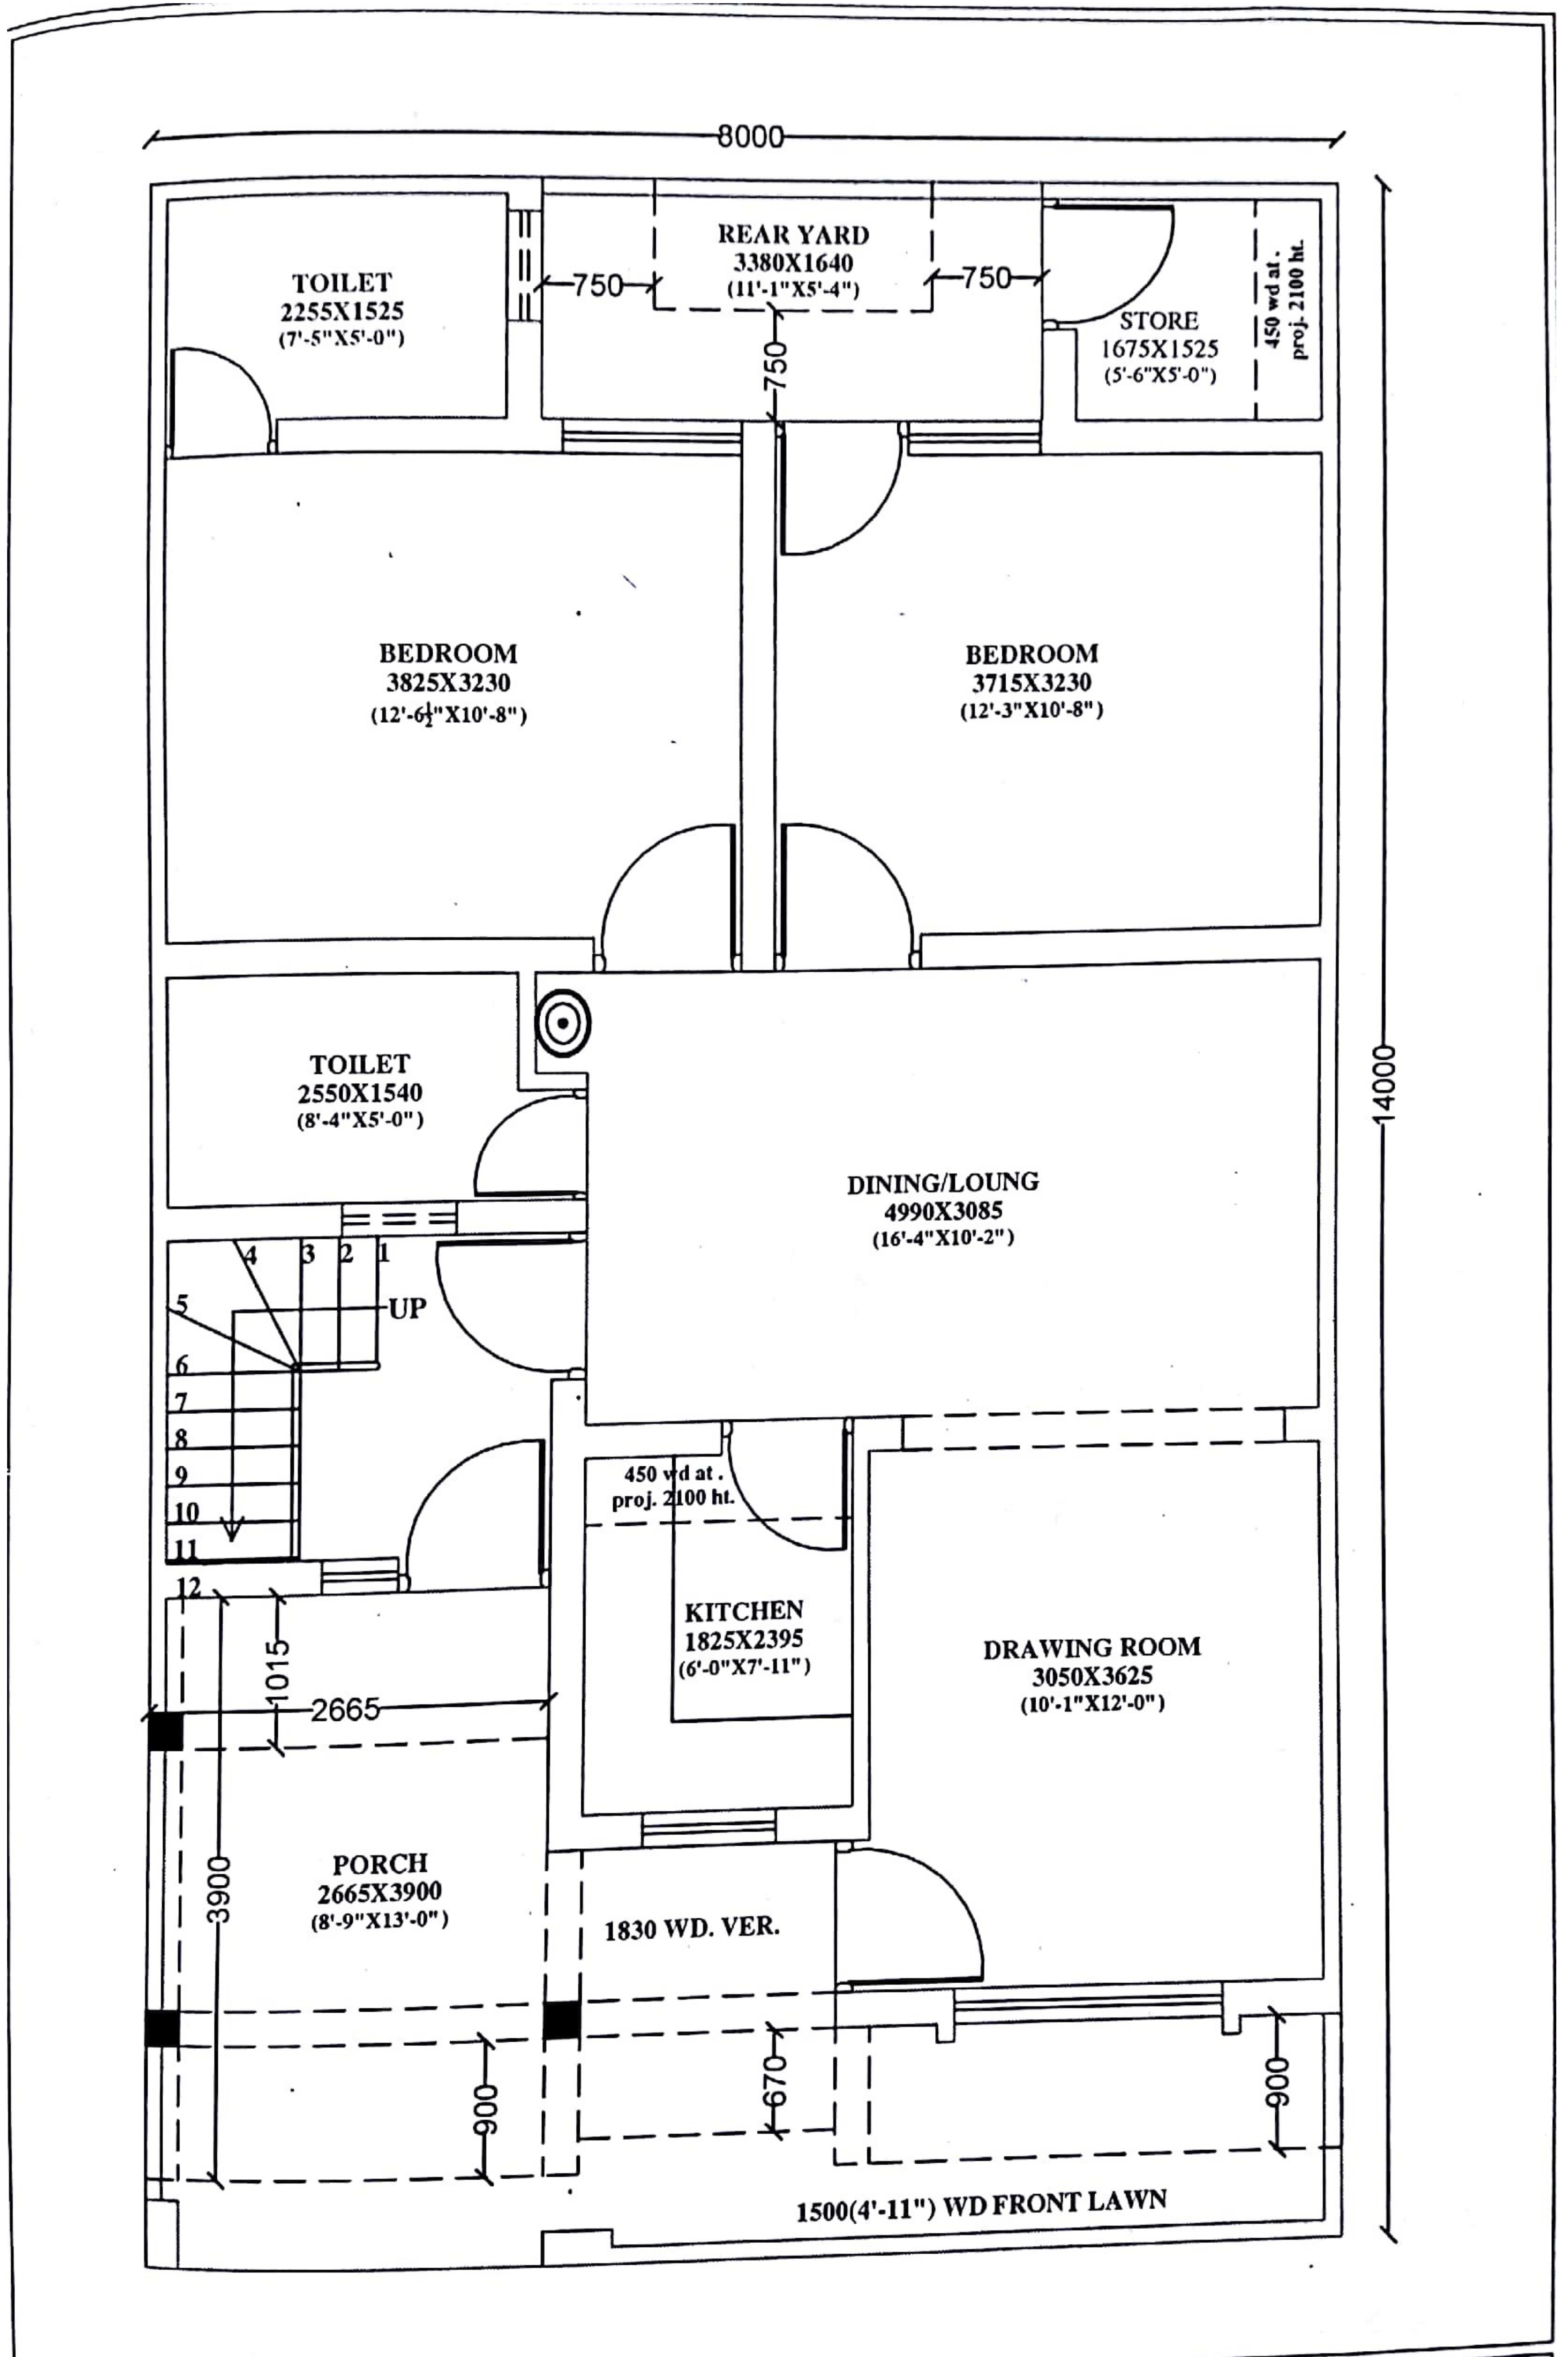

| | | | | | |
|---|---|---|---|---|---|
| SITE MANAS GARDEN (8.0 MT. X 14 MT.) | PLOT NO. 26 28 | SCALE DATE 20-04-17 | AREA STATEMENT TOTAL PLOT AREA = 112.00 SQ.M. COVD. AREA ON G.F. = 94.45 SQ.M. AREA UNDER PROJ. = 9.00 SQ.M. AREA UNDER MUMTY = 10.55 SQ.M. TOTAL COVD. AREA = 114.00 SQ.M. OPEN AREA = 6.86 SQ.M. | CHEKED BY  | OWNER'S SIGN RECEIVED BY |
| DRAWING TITLE SALE DRAWING | NORTH  | DRAWN BY <i>Smriti</i> | | | |