


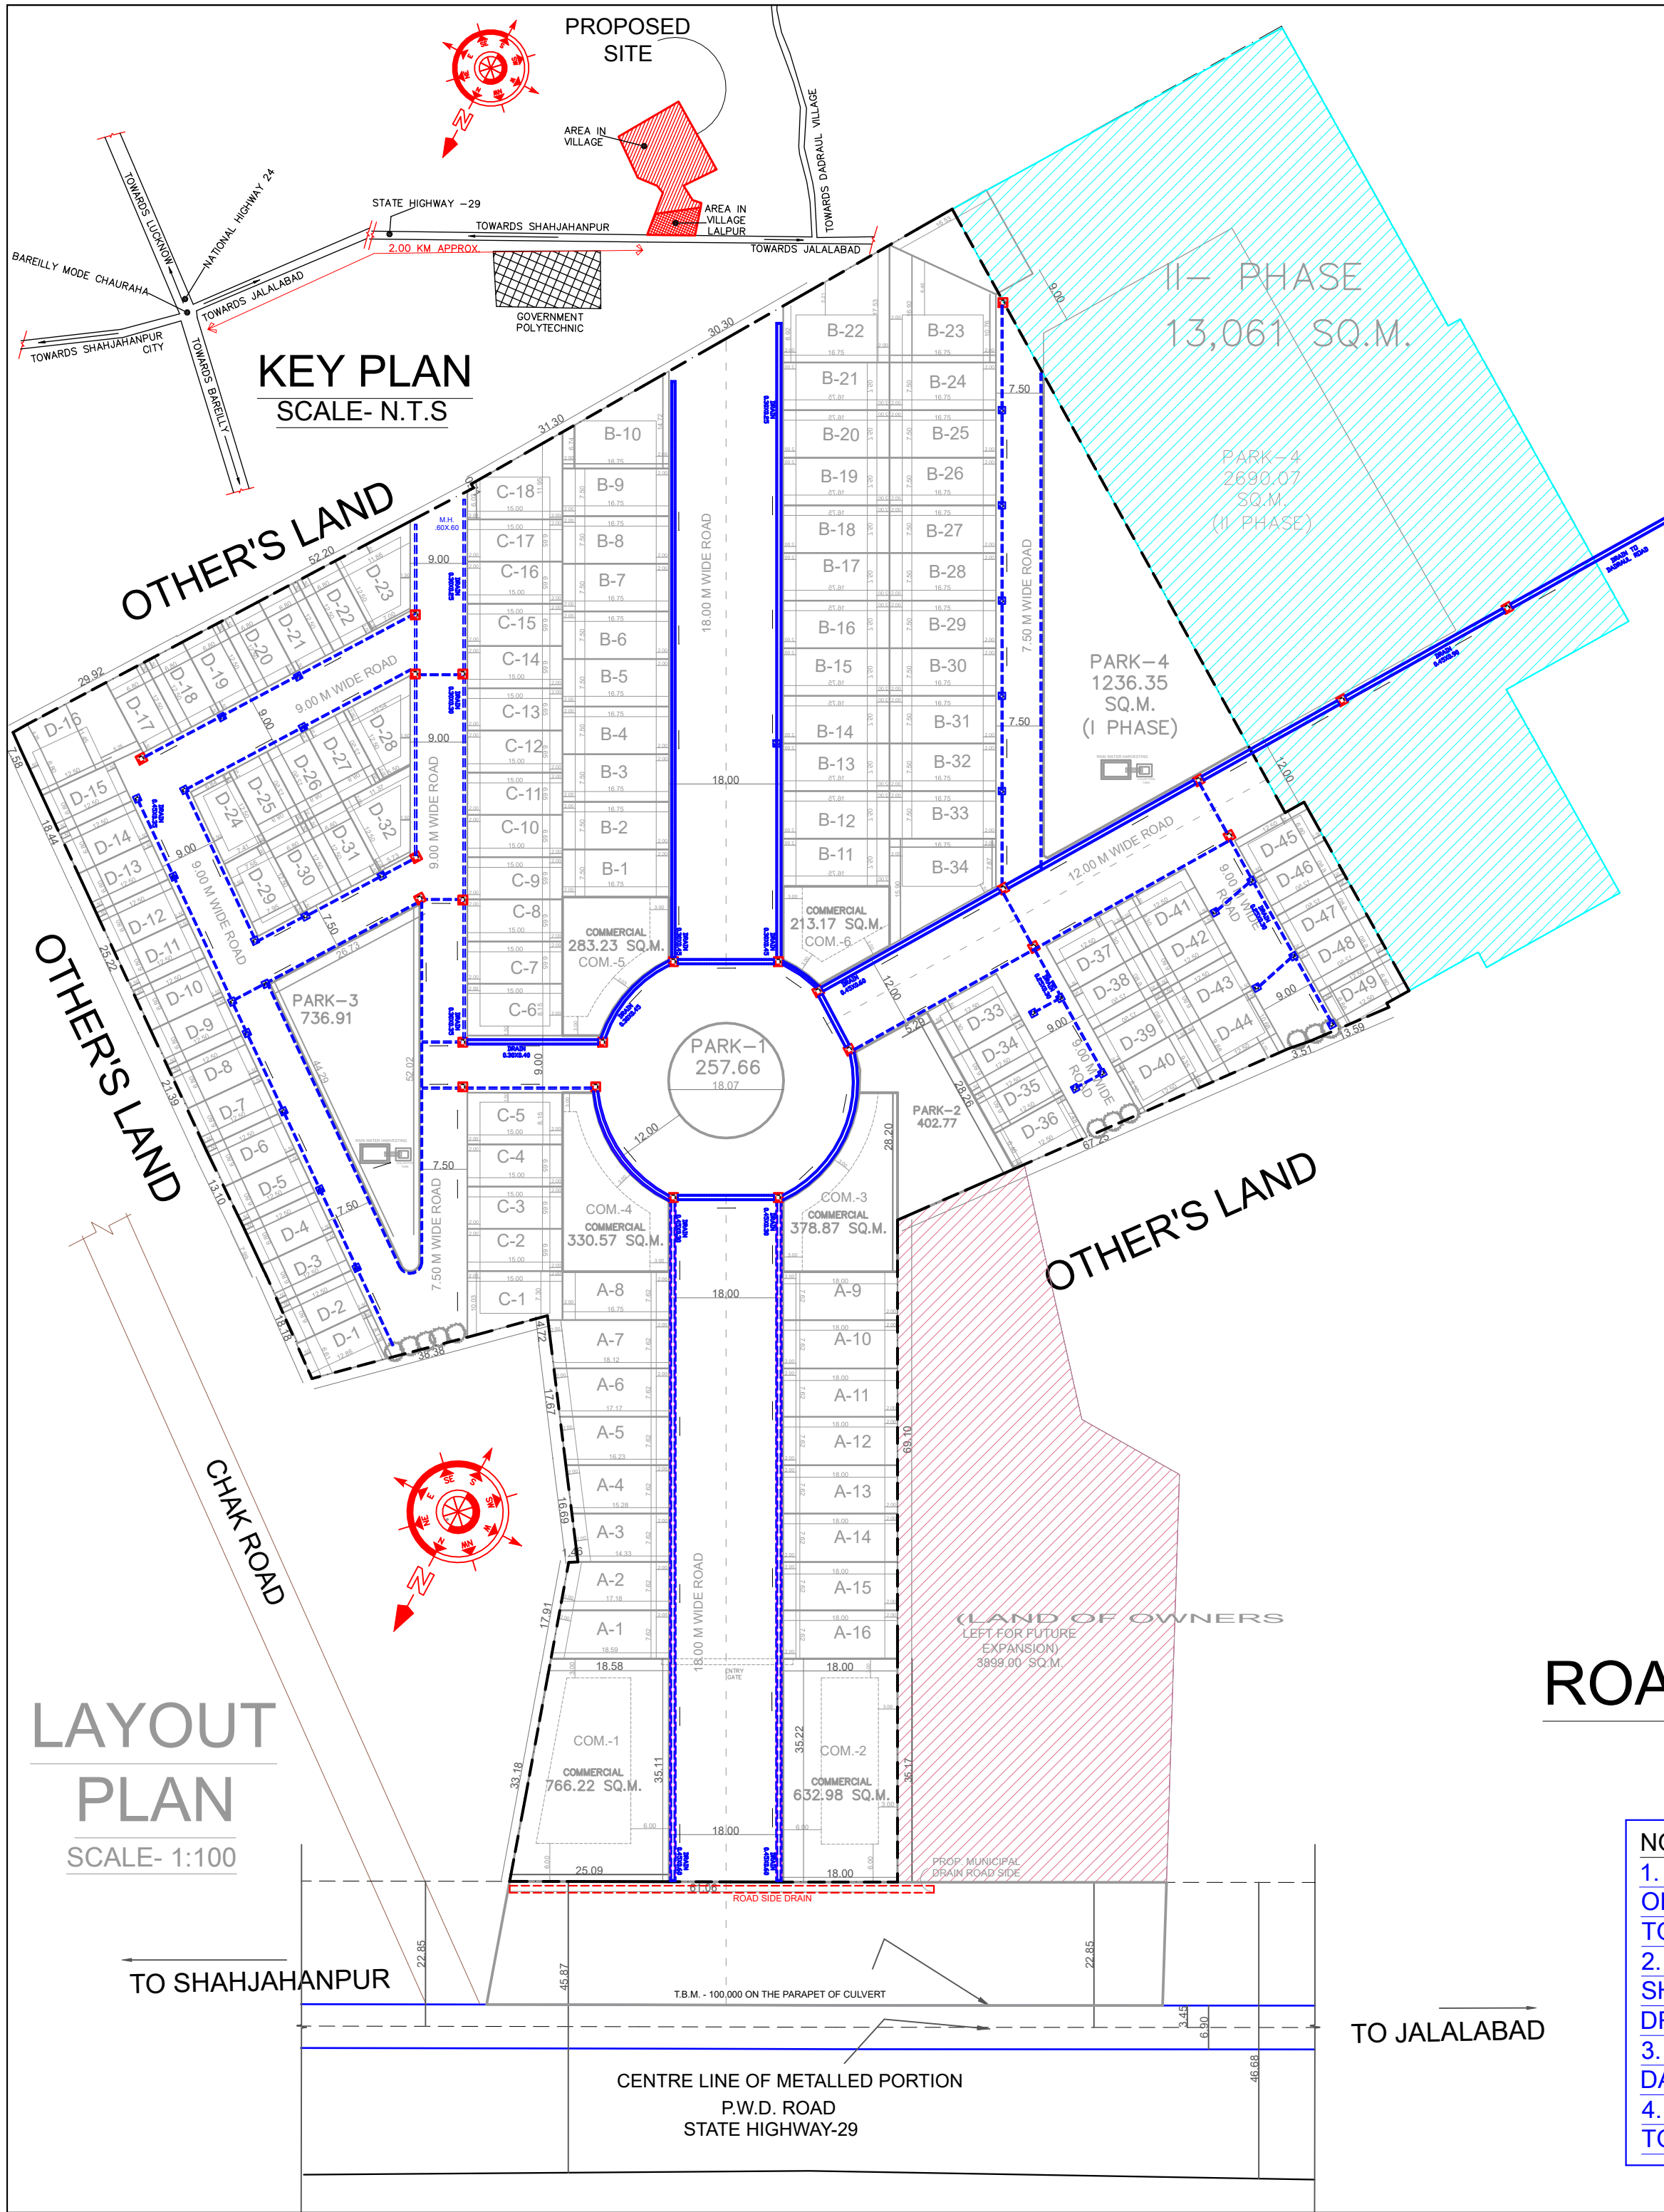

LAYOUT PLAN OF RESIDENTIAL PLOTS "MEGHA CITY" SITUATED AT VILL. LALPUR & VILL. AKARRA RASOOLPUR, JALALABAD RD, SHAHJAHANPUR, U.P. FOR FIRST PHASE		
KHASRA NO.	OWNERS/ FIRM's NAME	AREA IN PROPOSED DEVELOPMENT SQM.
AREA IN VILLAGE LALPUR		
714	M/S MEGHA BUILDERS THROUGH PARTNER SIDDESH KUMAR PANDEY	630
715	M/S MEGHA BUILDERS THROUGH PARTNER SANTOSH KUMAR	650
718 & 719 MINJUMLA	M/S MEGHA BUILDERS THROUGH PARTNER SANTOSH KUMAR	3100
725	M/S MEGHA BUILDERS THROUGH PARTNER SANTOSH KUMAR	1380
720	M/S MEGHA BUILDERS	450
152	M/S MEGHA BUILDERS THROUGH PARTNER SANTOSH KUMAR	8640
160	M/S MEGHA BUILDERS THROUGH PARTNER SANTOSH KUMAR	7570
TOTAL LAND AREA		22420 SQM.

PROPOSED LAYOUT PLAN OF RESIDENTIAL PLOTS "MEGHA CITY" SITUATED AT KH. NO. 714, 715, 718MIN, 719MIN, 720, 721, 722, 723, 725 VILL. LALPUR & AT KH. NO. 152, 158, PART OF 160 VILL. AKARRA RASOOLPUR, JALALABAD ROAD, SHAHJAHANPUR, U.P.

LAYOUT PLAN APPROVED BY PRESCRIBED AUTHORITY VIDE FILE NO. -----

DATED -----IN 35481 SQM. IN THE KH.NOS. AS MENTIONED ABOVE, OUT OF WHICH IN FIRST PHASE OF DEVELOPMENT THE BUILDERS INTEND TO ALL RELATED DEVELOPMENT IN 22420 SQM AREA IN THE KH. NOS. AS MENTIONED ABOVE IN THE TABLE

NORTH

SIGN. OF OWNERS

(1) _____
(2) _____
(3) _____
(4) _____
(5) _____

ARCHITECT
ANIL KUMAR SAXENA
CA-7315/82
ANILARCHITECTS & ENGG.
B-340, RAJENDRA NAGAR
BAREILLY, M. 9897658839
anilarchitects2008@gmail.com

ROAD SIDE DRAINAGE SYSTEM

- NOTE:-
1. RAIN WATER DISPOSAL FROM ROOF TOP OF INDIVIDUAL HOUSE SHALL BE DISPOSE TO ROAD SIDE DRAINAGE.
 2. THE RAIN WATER FLOWING ON THE ROAD SHALL BE DRAINED OUT TO ROAD SIDE DRAINAGE.
 3. ALL DRAINAGE ARE SLOPING DOWN TO DADRAUL ROAD SIDE DRAINAGE.
 4. ONLY A-BLOCK DRAIN IS SLOPING TOWARDS MAIN ROAD.