
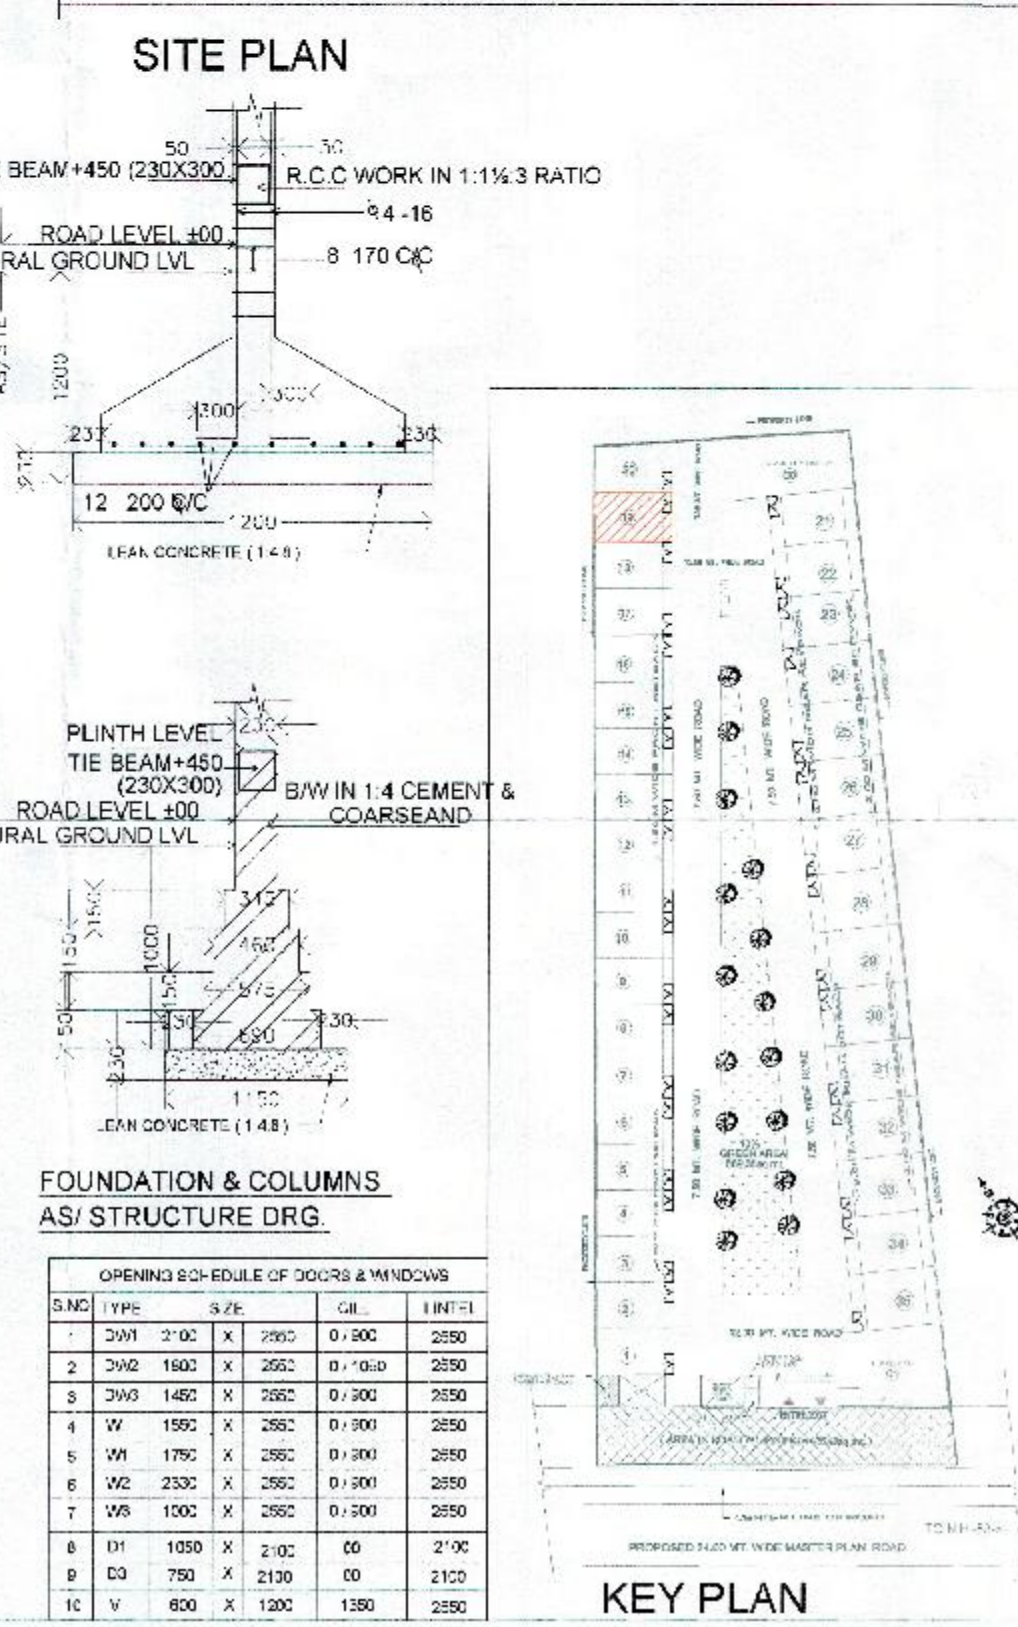
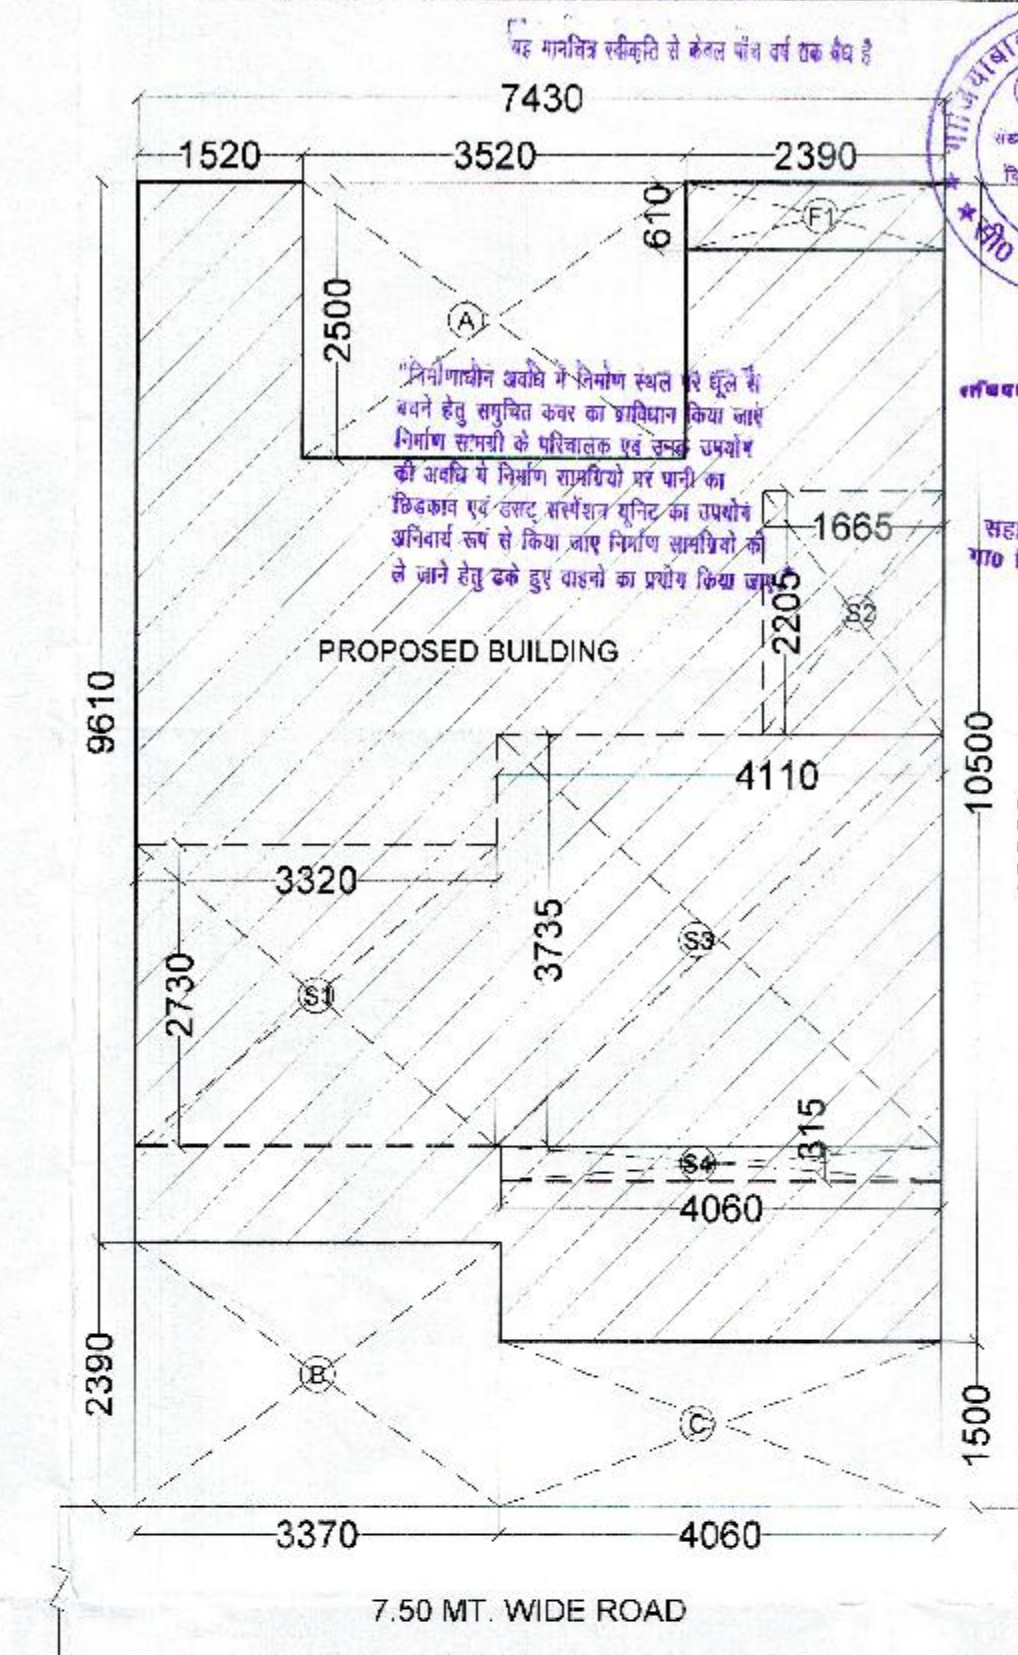
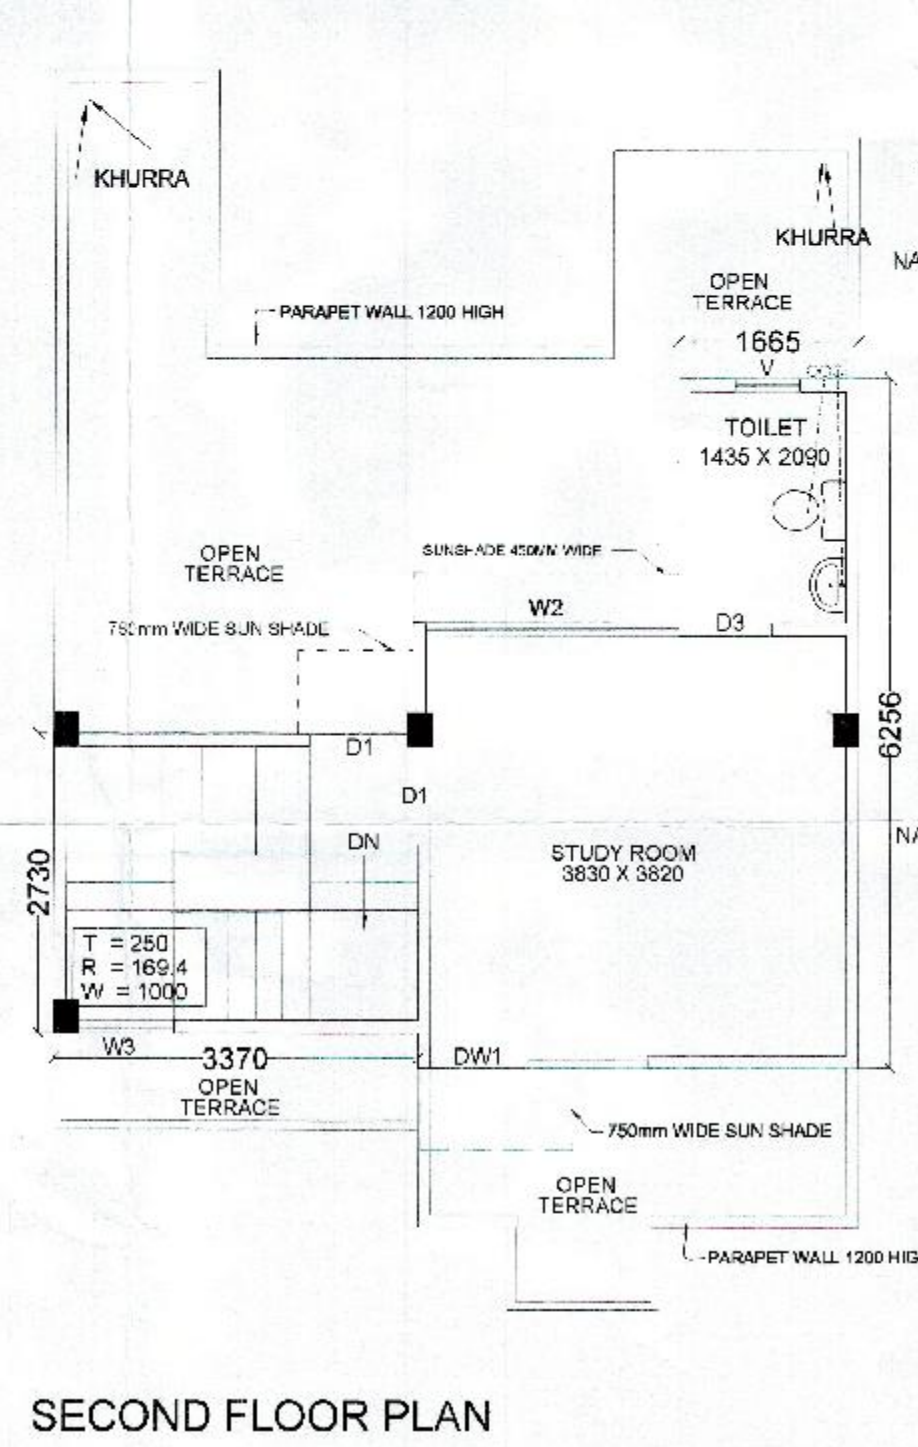
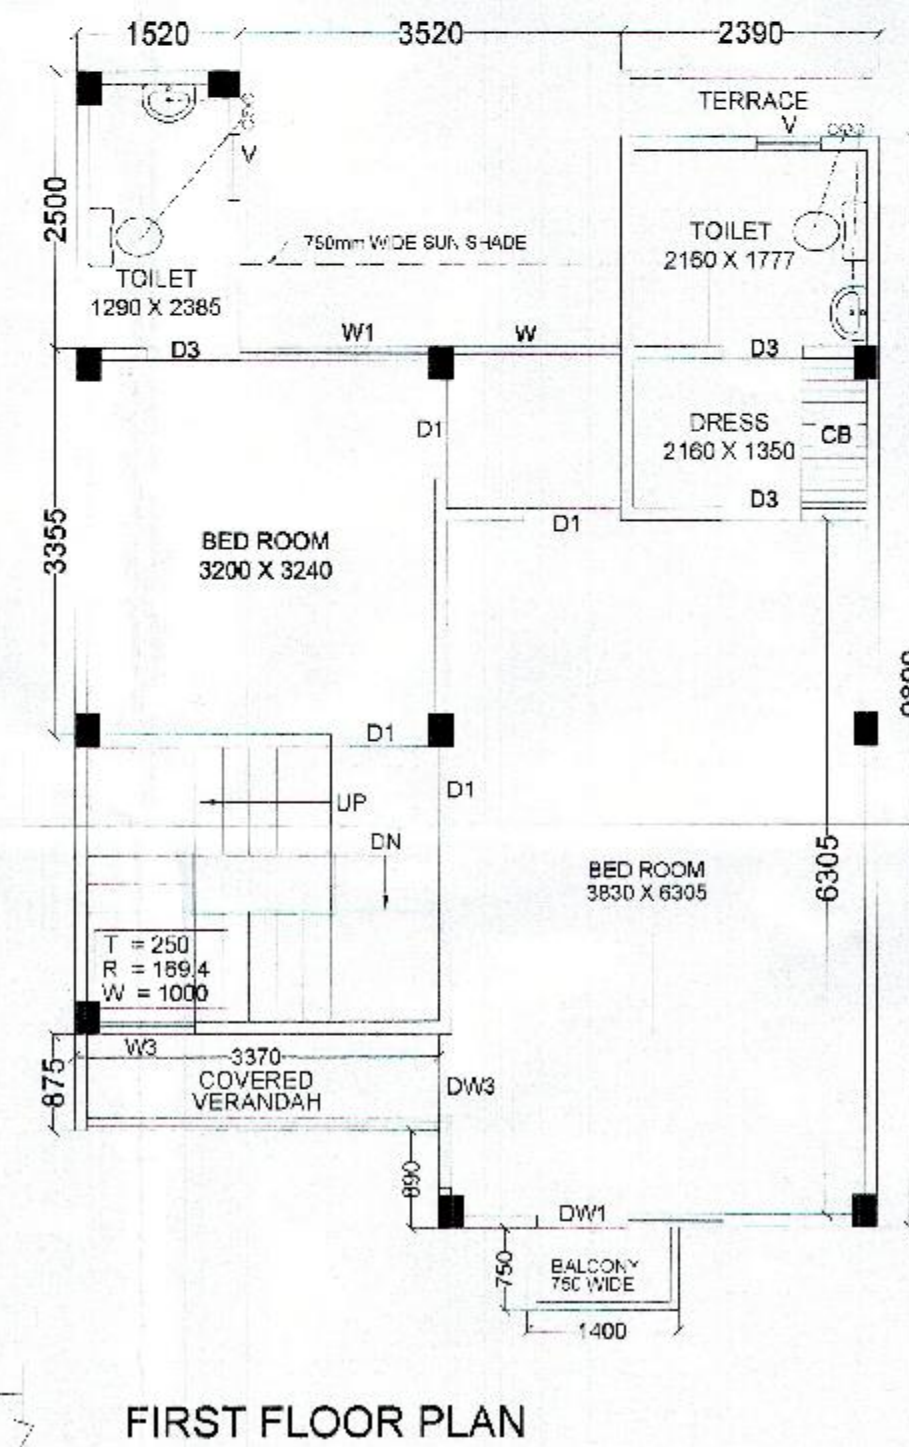
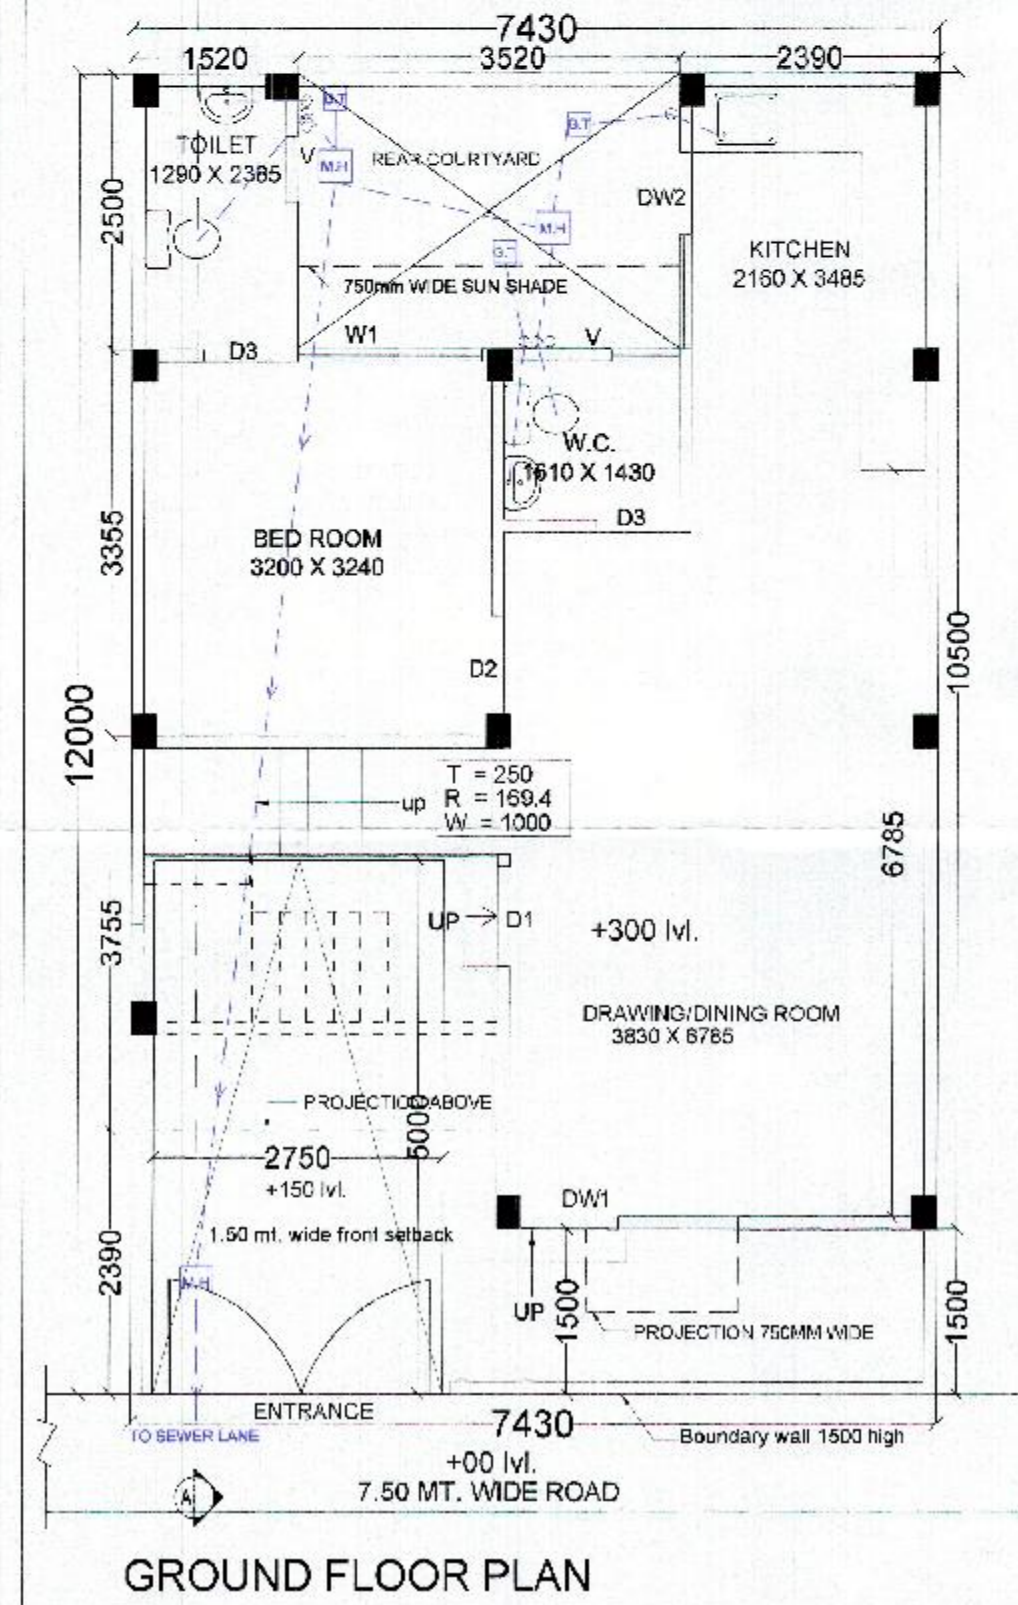


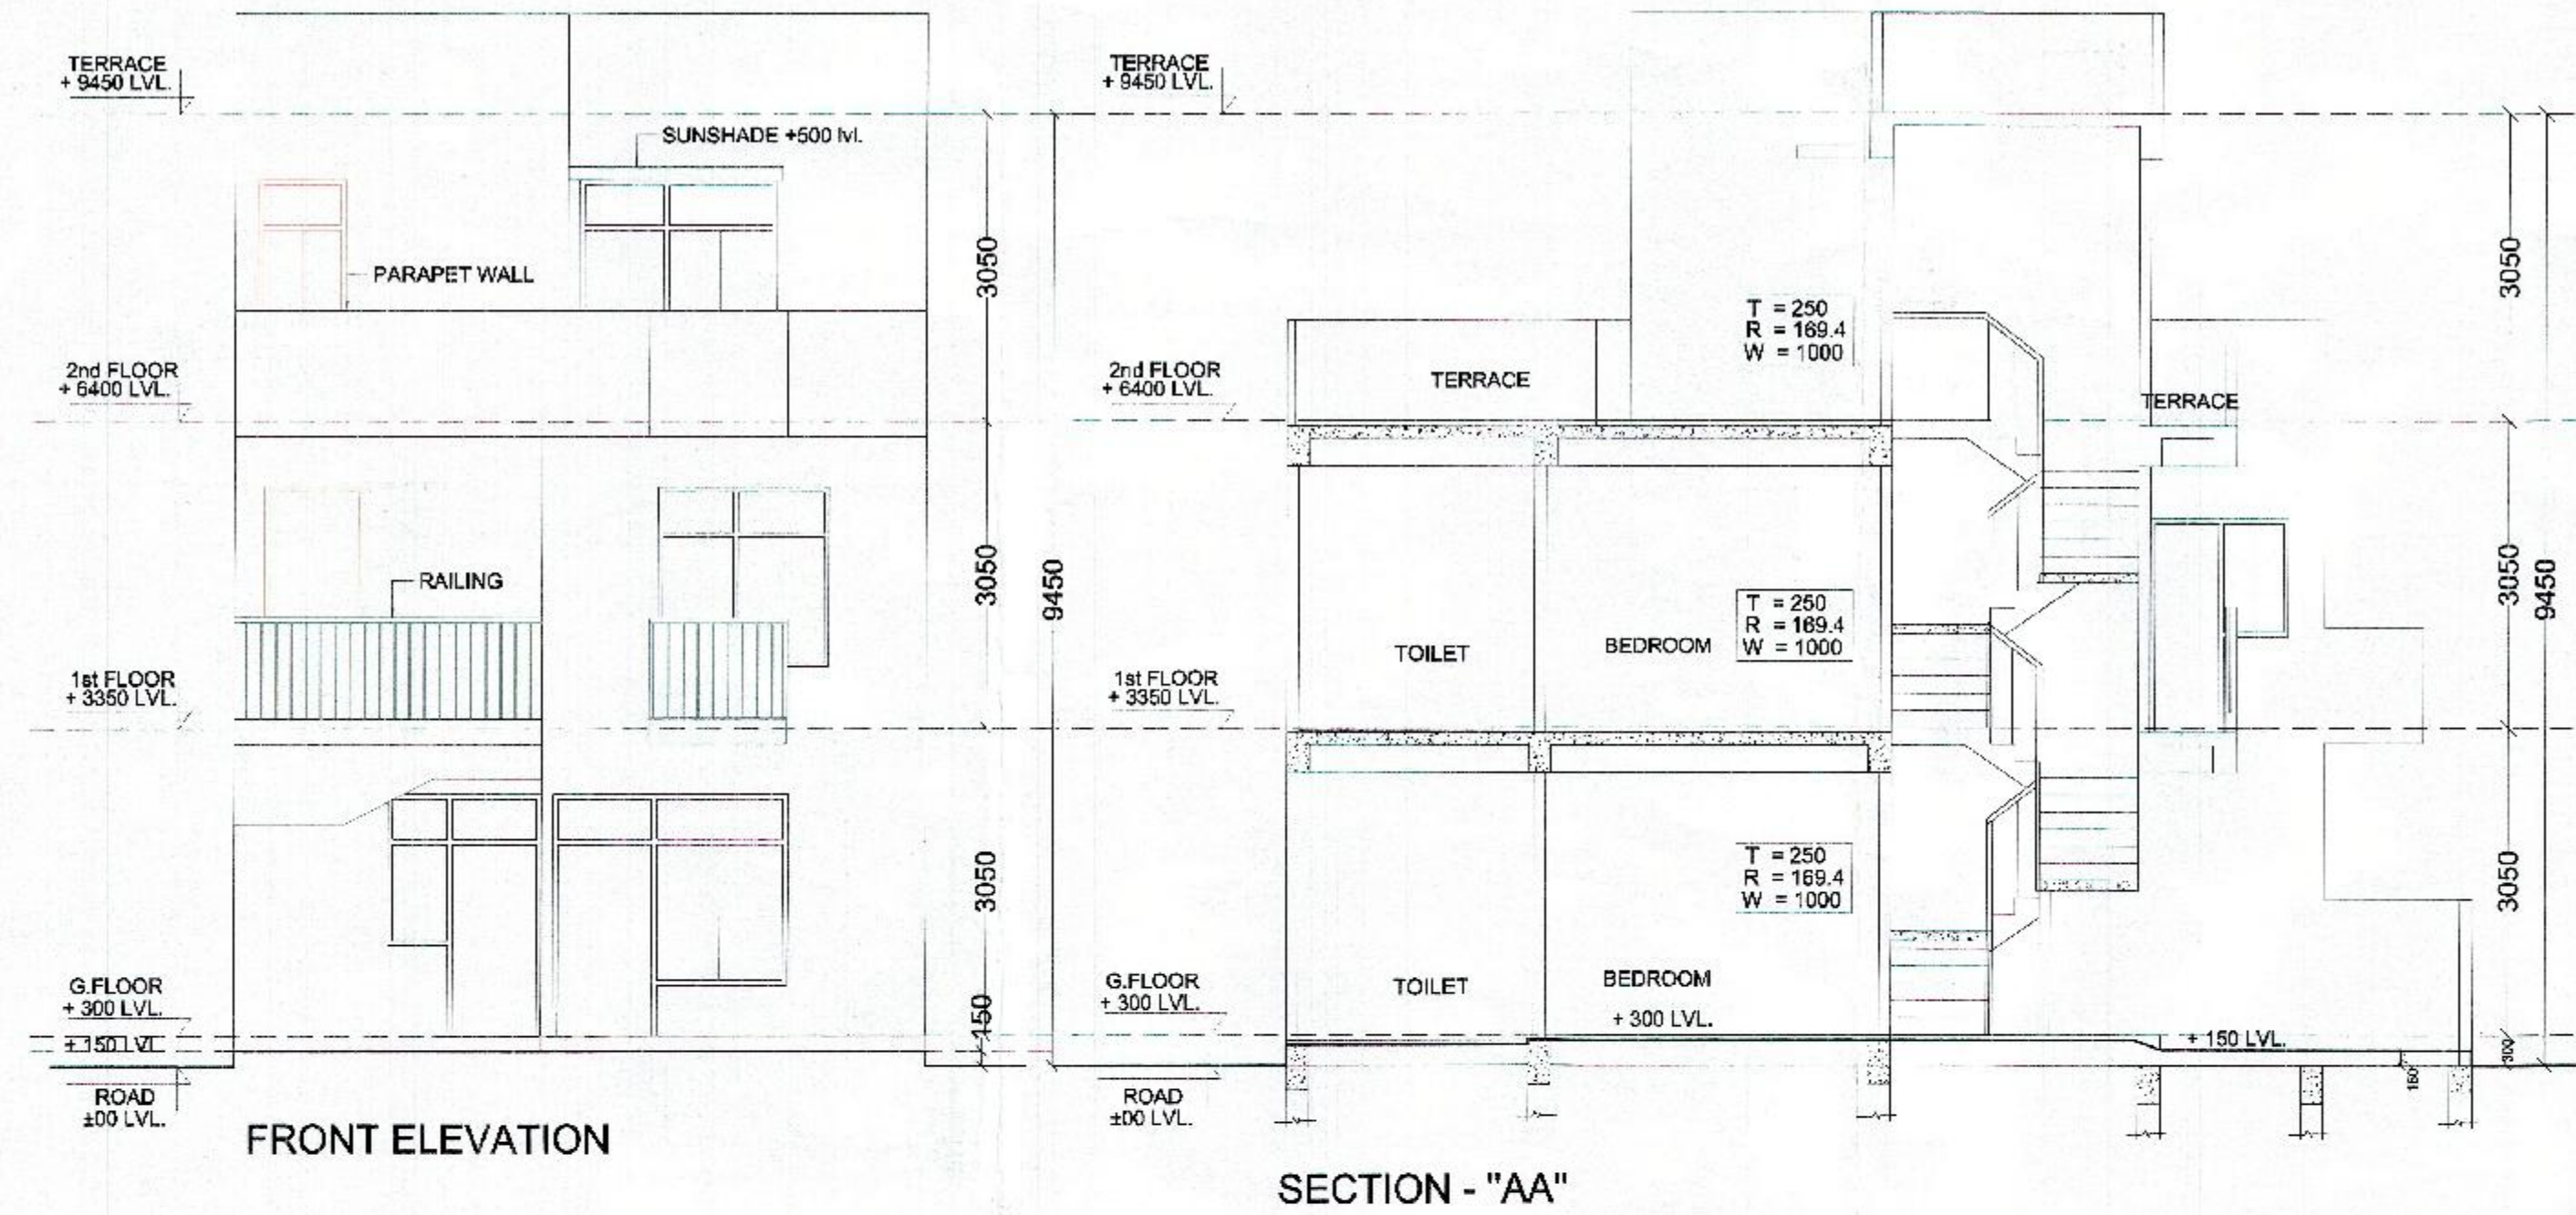

AREA CALCULATION

S.NO.	PARTICULARS	SQ. MTR.
1	PLOT AREA	89.18
2	PERMISSIBLE GROUND COVG @60%	80.24
3	OPEN AREA	22.30
4	PROPOSED GROUND COVG. (74.98%)	66.88
5	PROPOSED FIRST FLOOR AREA	65.41
6	PROPOSED SECOND FLOOR AREA	29.35
7	PROPOSED FAR AREA (1.79%)	151.52
GR + FF + ST (86.89 + 85.41 + 23.35)		

AREA STATEMENT

NOTE: ALL DIMENSIONS ARE IN MM.

PROJECT:
SUBMISSION DRAWING FOR PROPOSED VILLAS NO. 19nos OF RESIDENTIAL LAYOUT, KHASRA NO. - 1222 VILLAGE MORTA GHAZIABAD (U.P.)

DEVELOPER:
M/s. V.X.L. DEVELOPER'S & INFRASTRUCTURE'S PVT. LTD.

THROUGH:
M/s. K.P. GUPTA

DRAWING TITLE:
SUBMISSION DRAWING (GROUND FLOOR, SECOND FLOOR, AREA CALC. SECTION & F.P.)

OWNER SIGN:

ARCHITECT SIGN:

DATE:

SCALE:

KEY PLAN