


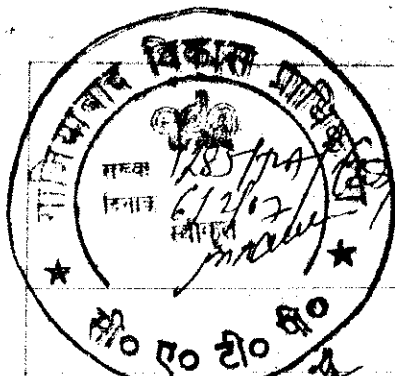

समस्त प्रकार के भवन/संरचनाओं की सुरक्षा हेतु
निम्नलिखित कार्य पर सख्त निगरानी के अन्तर्गत
आवश्यकता पड़ने पर आवश्यक कार्यवाही/आदेश जारी
होगा जो आवश्यकता पड़ने पर प्रत्येक घर के
लिए लागू रहेगा।


निम्नलिखित के अनुसार सुरक्षा कार्य
कोष्ठक की निर्माण कार्य किया जायेगा।

रजिस्टर पर एक बॉर्ड पर स्वीकृत मानचित्र की
सहायता से निर्माण कार्य कराया जायेगा।

परामर्श की दृष्टि से राज्य एवं
आवश्यकता के अनुसार कार्य कराया
जाने लगेगा।

प्रमाणित/प्रमाणित

सहायक अभियन्ता
मानचित्र अनुभाग

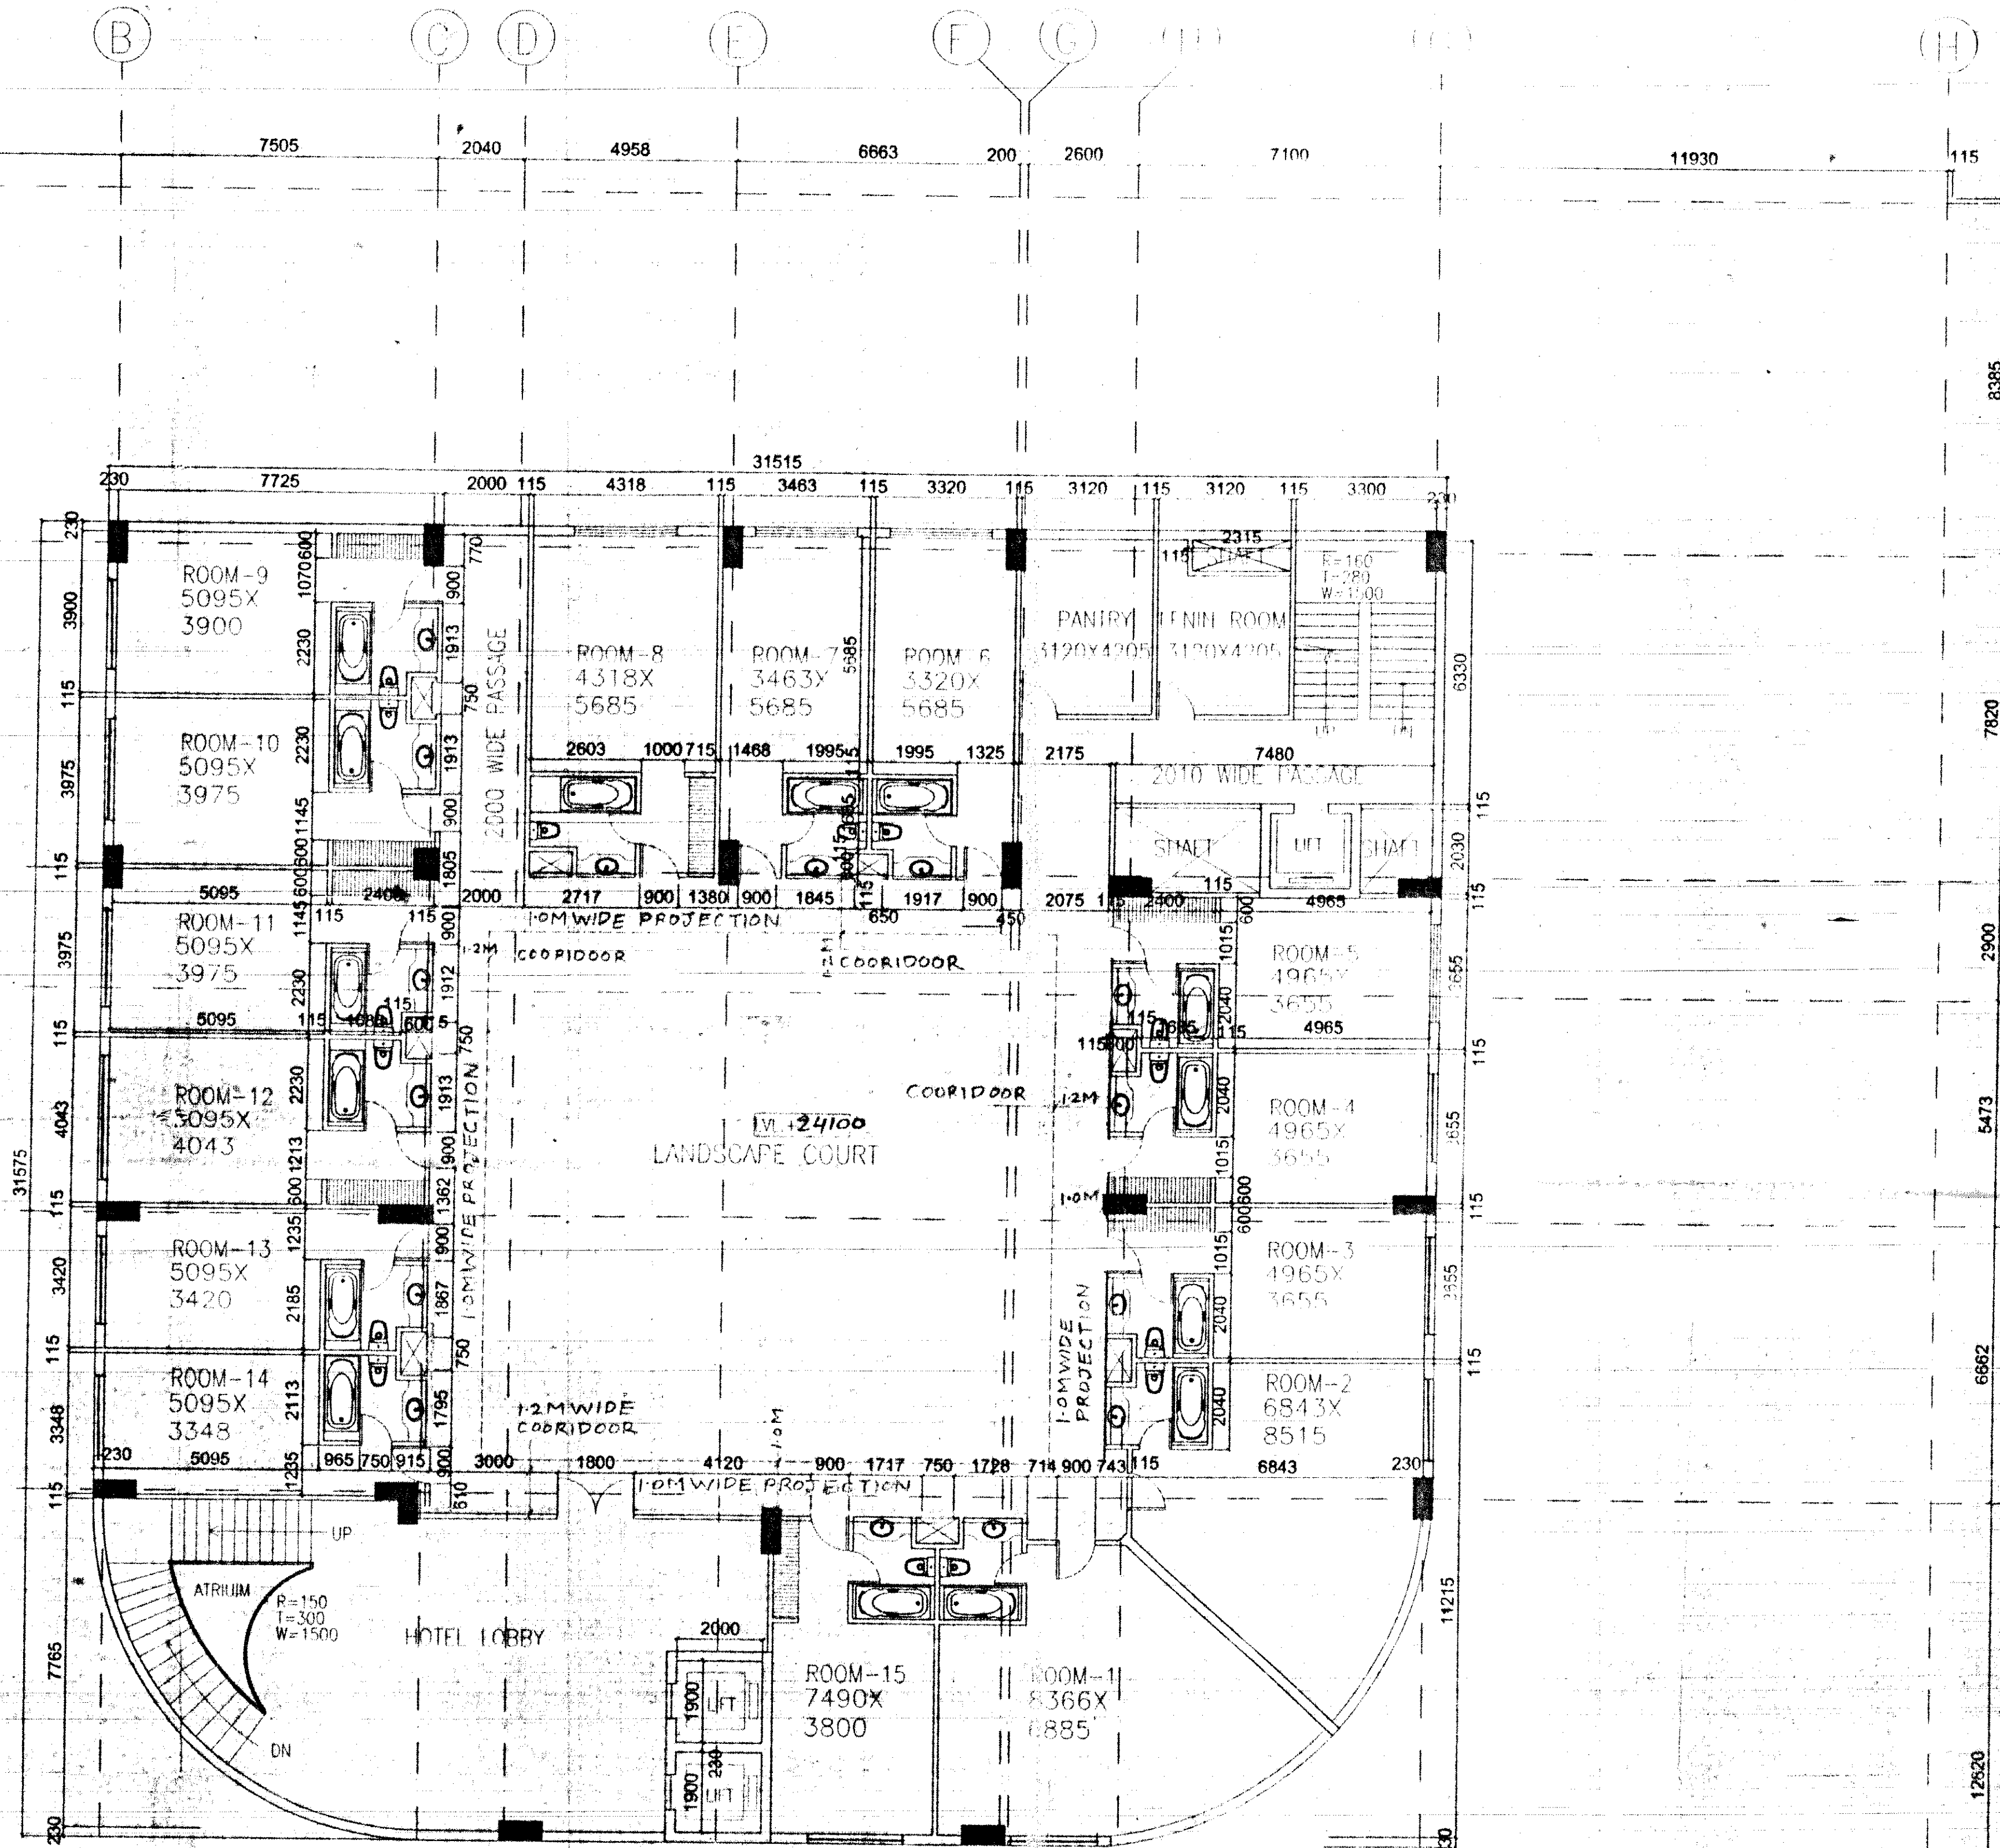

- NOTES:-
- 1) ALL DIMENSIONS ARE IN MILLIMETERS.
 - 2) ALL LEVELS ARE IN MILLIMETERS.
 - 3) ALL THE AREAS INDICATED ARE IN SQ.MT.
 - 4) COLUMNS ARE ONLY INDICATIVE AND WILL BE AS PER RELEVANT STRUCTURAL DRAWINGS.
 - 5) ENTIRE BUILDING WILL BE CENTRALLY AIR CONDITIONED AND ALL OFFICES, STORES & TOILETS, KITCHEN & PANTRIES WILL BE HAVE MECHANICALLY FORCED.
 - 6) ALL EXT. DOORS SHALL HAVE 1 HOUR FIRE RESISTANT RATING.

For Sawhney Builders Pvt. Ltd.
FOR SAWHNEY BUILDERS PVT. LTD.
ARCHITECTS: B. S. SINGH
REGISTERED ARCHITECT
PROPOSED: BLUE WATER MALL PH-6
OWNER: SVAISHALI GHAZIABAD
ARCHITECT: MODARCHINDIA
DRAWN BY: [Signature]
CHECKED BY: [Signature]
DATE: [Date]
DGS TITLE: FIFTH FLOOR
BWM/02