




संपत्ति प्रकार के भवन/संरचना की सुरक्षा हेतु
विभिन्न वर्गों पर लागू नियमों के अन्तर्गत
आवकियों, गैर आवासीय भवन/आवकियों
की ओ.डी.आर.सी.डी. में भवन/संरचना के
आवकियों के अन्तर्गत आने वाले भवन/संरचना के

निर्माण प्रक्रिया के अन्तर्गत सुरक्षा हेतु
आवकियों की विभिन्न अवस्थाओं के अन्तर्गत
आवकियों के अन्तर्गत आने वाले भवन/संरचना के
आवकियों के अन्तर्गत आने वाले भवन/संरचना के

सहायक अभियन्ता
मानविक अनुभाग

पर्यावरण की दृष्टि से राज्य एवं प्रांत
आवकियों के अन्तर्गत आने वाले भवन/संरचना के
आवकियों के अन्तर्गत आने वाले भवन/संरचना के

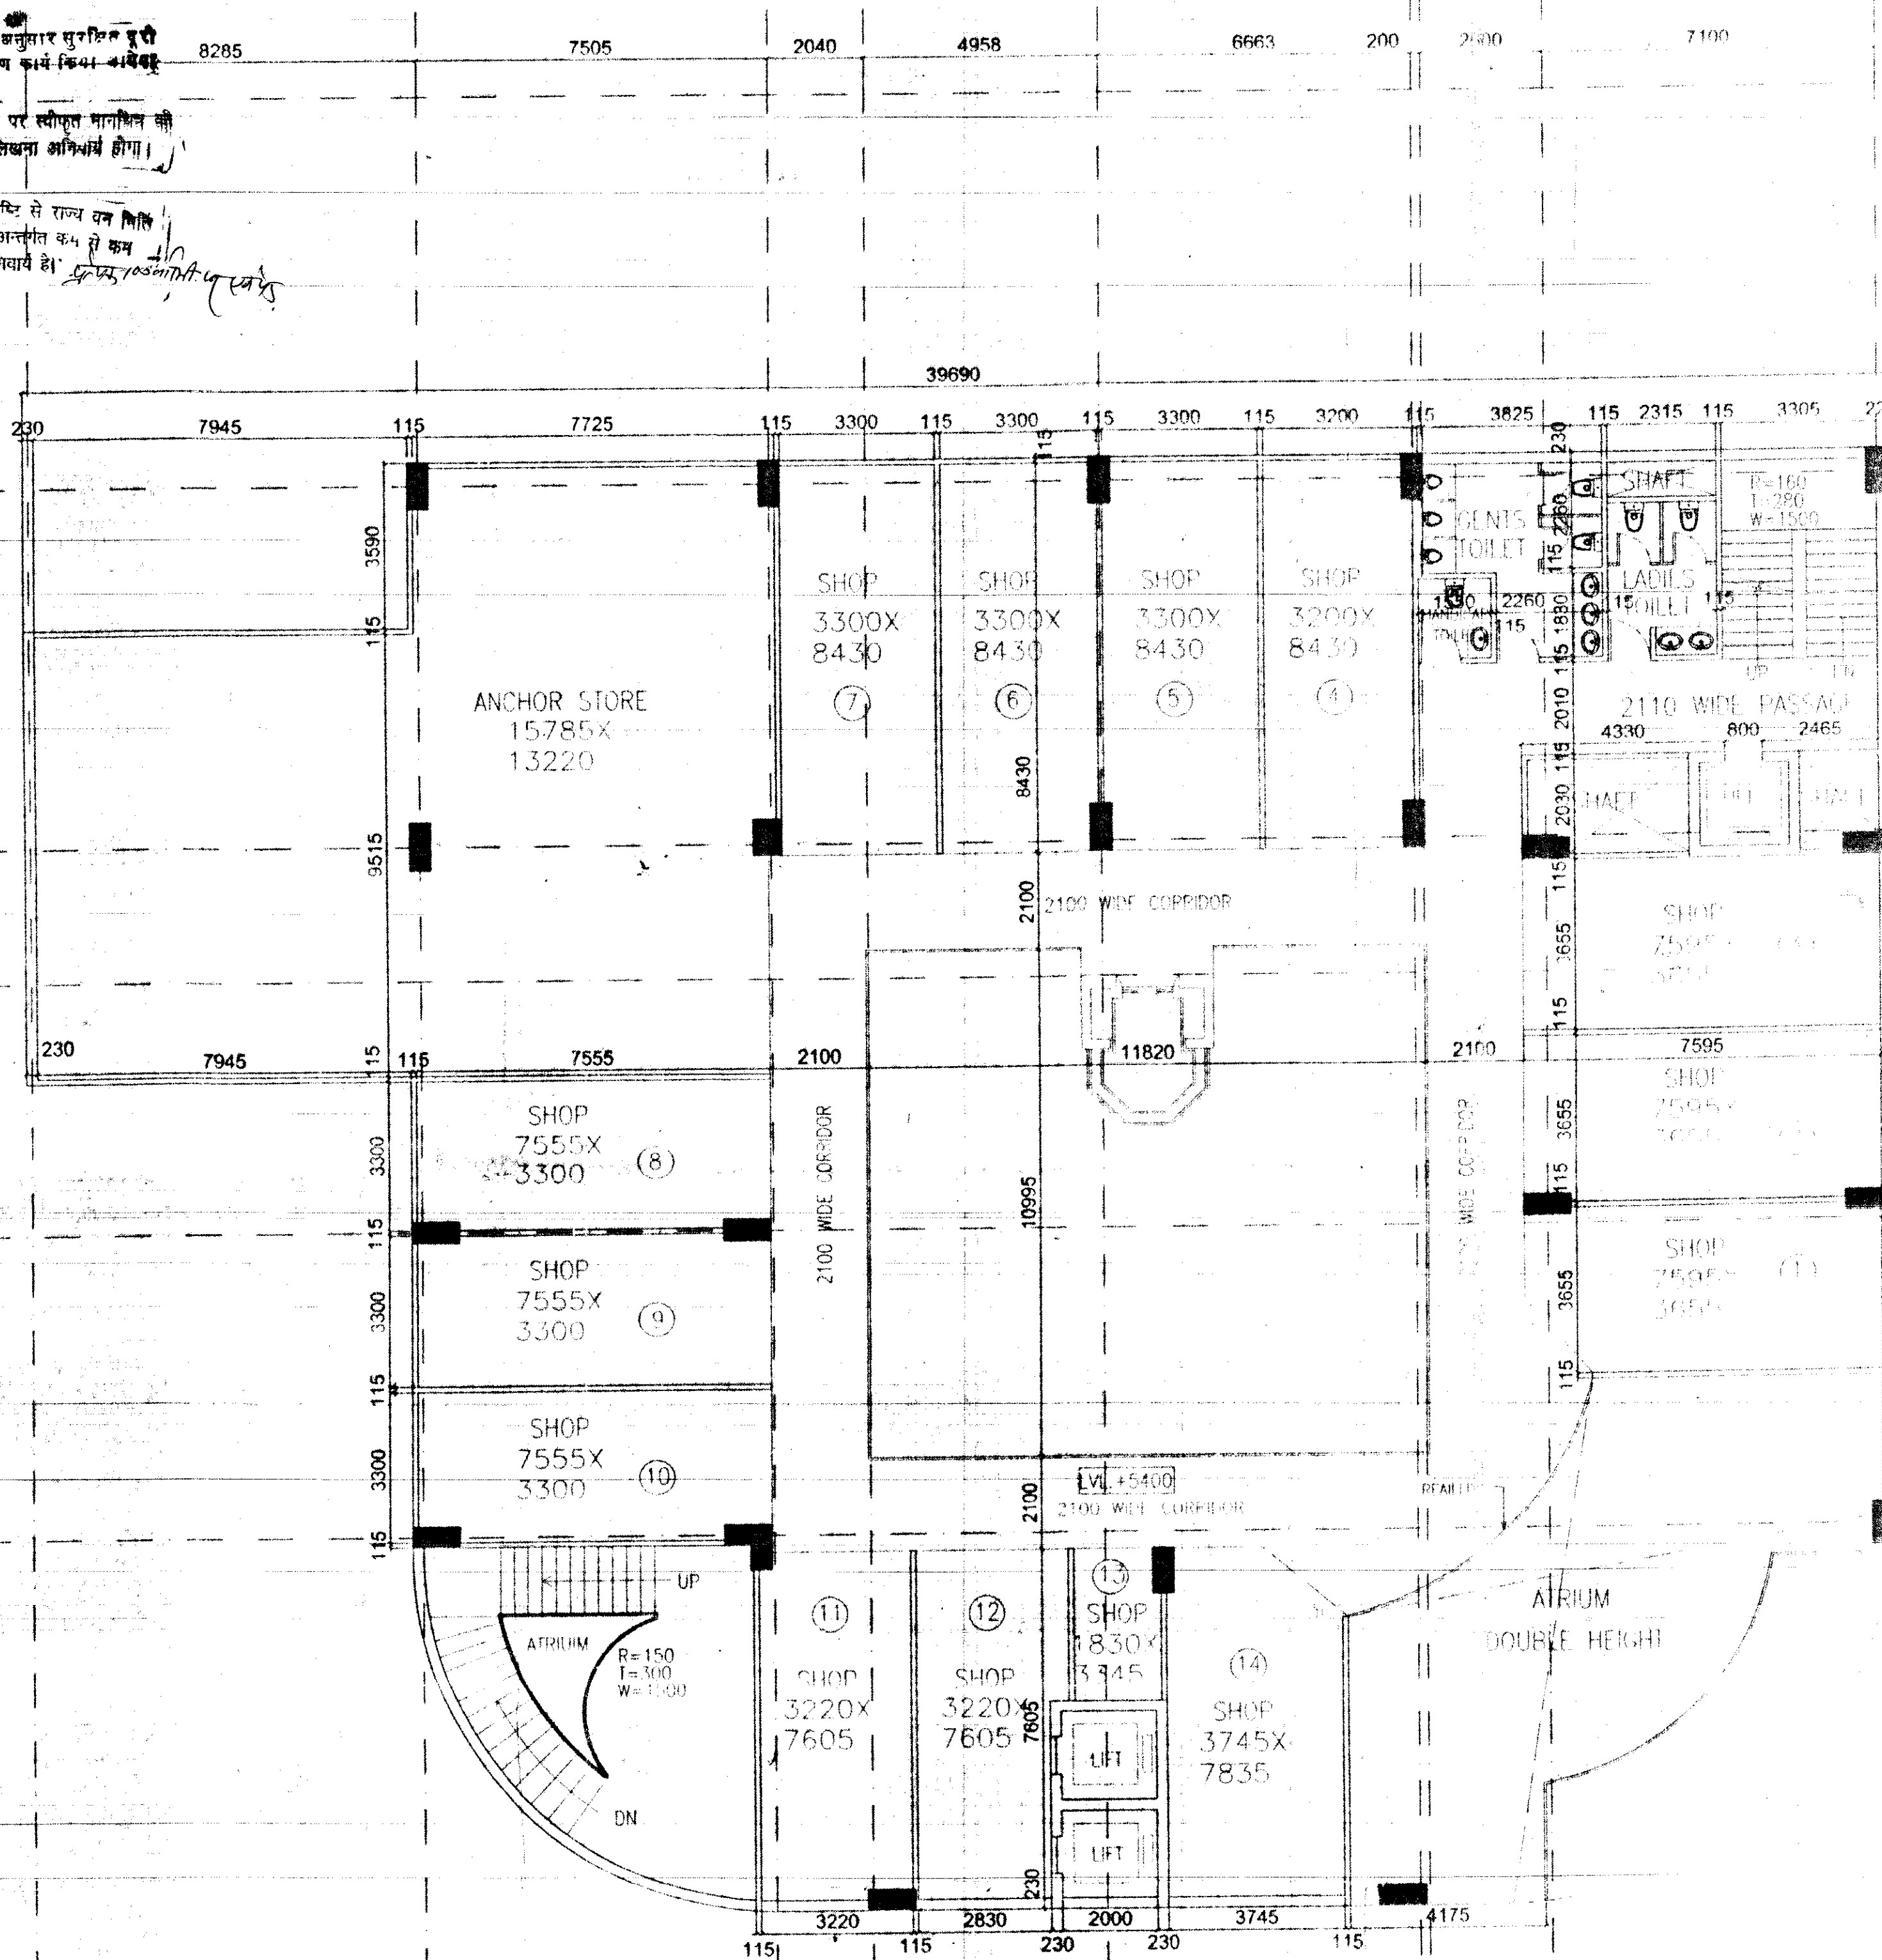

NOTES:-
1. ALL DIMENSIONS ARE IN MILLIMETERS.
2. ALL LEVELS ARE IN MILLIMETERS.
3. ALL THE AREAS INDICATED ARE IN SQ. MT.
4. COLUMNS ARE ONLY INDICATIVE AND WILL BE AS PER RELEVANT STRUCTURAL DRAWINGS.
5. ENTIRE BUILDING WILL BE CENTRALLY AIR CONDITIONED AND ALL OFFICES, STORES, TOILETS, KITCHENS & PANTRIES WILL BE HAVE MECHANICALLY FORCED.
6. ALL EXIT DOORS SHALL HAVE 1 HOUR FIRE RESISTANT RATING.

FOR SAWHNEY BUILDERS PVT. LTD.	
DIRECTOR	
ARCHITECT'S SIGNATURE	
AMIT GANGAL	
Registration No. CA/98/27076	
ARCHITECT	
PROJECT	
BLUE WATER MALL PN-6	
SEC-3 VAISHALI, GHAZIABAD	
OWNER	
SAWHNEY BUILDERS PVT. LTD.	
Architect	
MODARCHINDIA	
REGISTERED ARCHITECTS & PLANNERS	
308, SECTOR-41, NOIDA	
MOB: 9811093788, email: modarchindia@gmail.com	
DRAWN BY	DATE
CHECKED BY	DATE
DRG. TITLE	PLAT No.
FIRST FLOOR	BWM/106