




समाप्त प्रकार के भाग/खंडों को सत्यापित
विभिन्न तहों पर सत्यापित किया
अनुसंधान/ट्राई बॉय प्रयोग
है। जो डी.डी.सी. लेवल सिस्टम
के तहत है।

स्थान पर एक बोर्ड पर स्वीकृत मान्यता
सत्यापन या डिजाइन सिस्टम अतिरिक्त होगा।

निम्नलिखित के अनुसार निर्माण
होकर ही निर्माण कार्य जारी रहेगा।

समाप्त और
मान्यता अनुसार

प्रमाणित की जाये कि
अनुसंधान के सत्यापन के
पेड़ लगाया गया है।

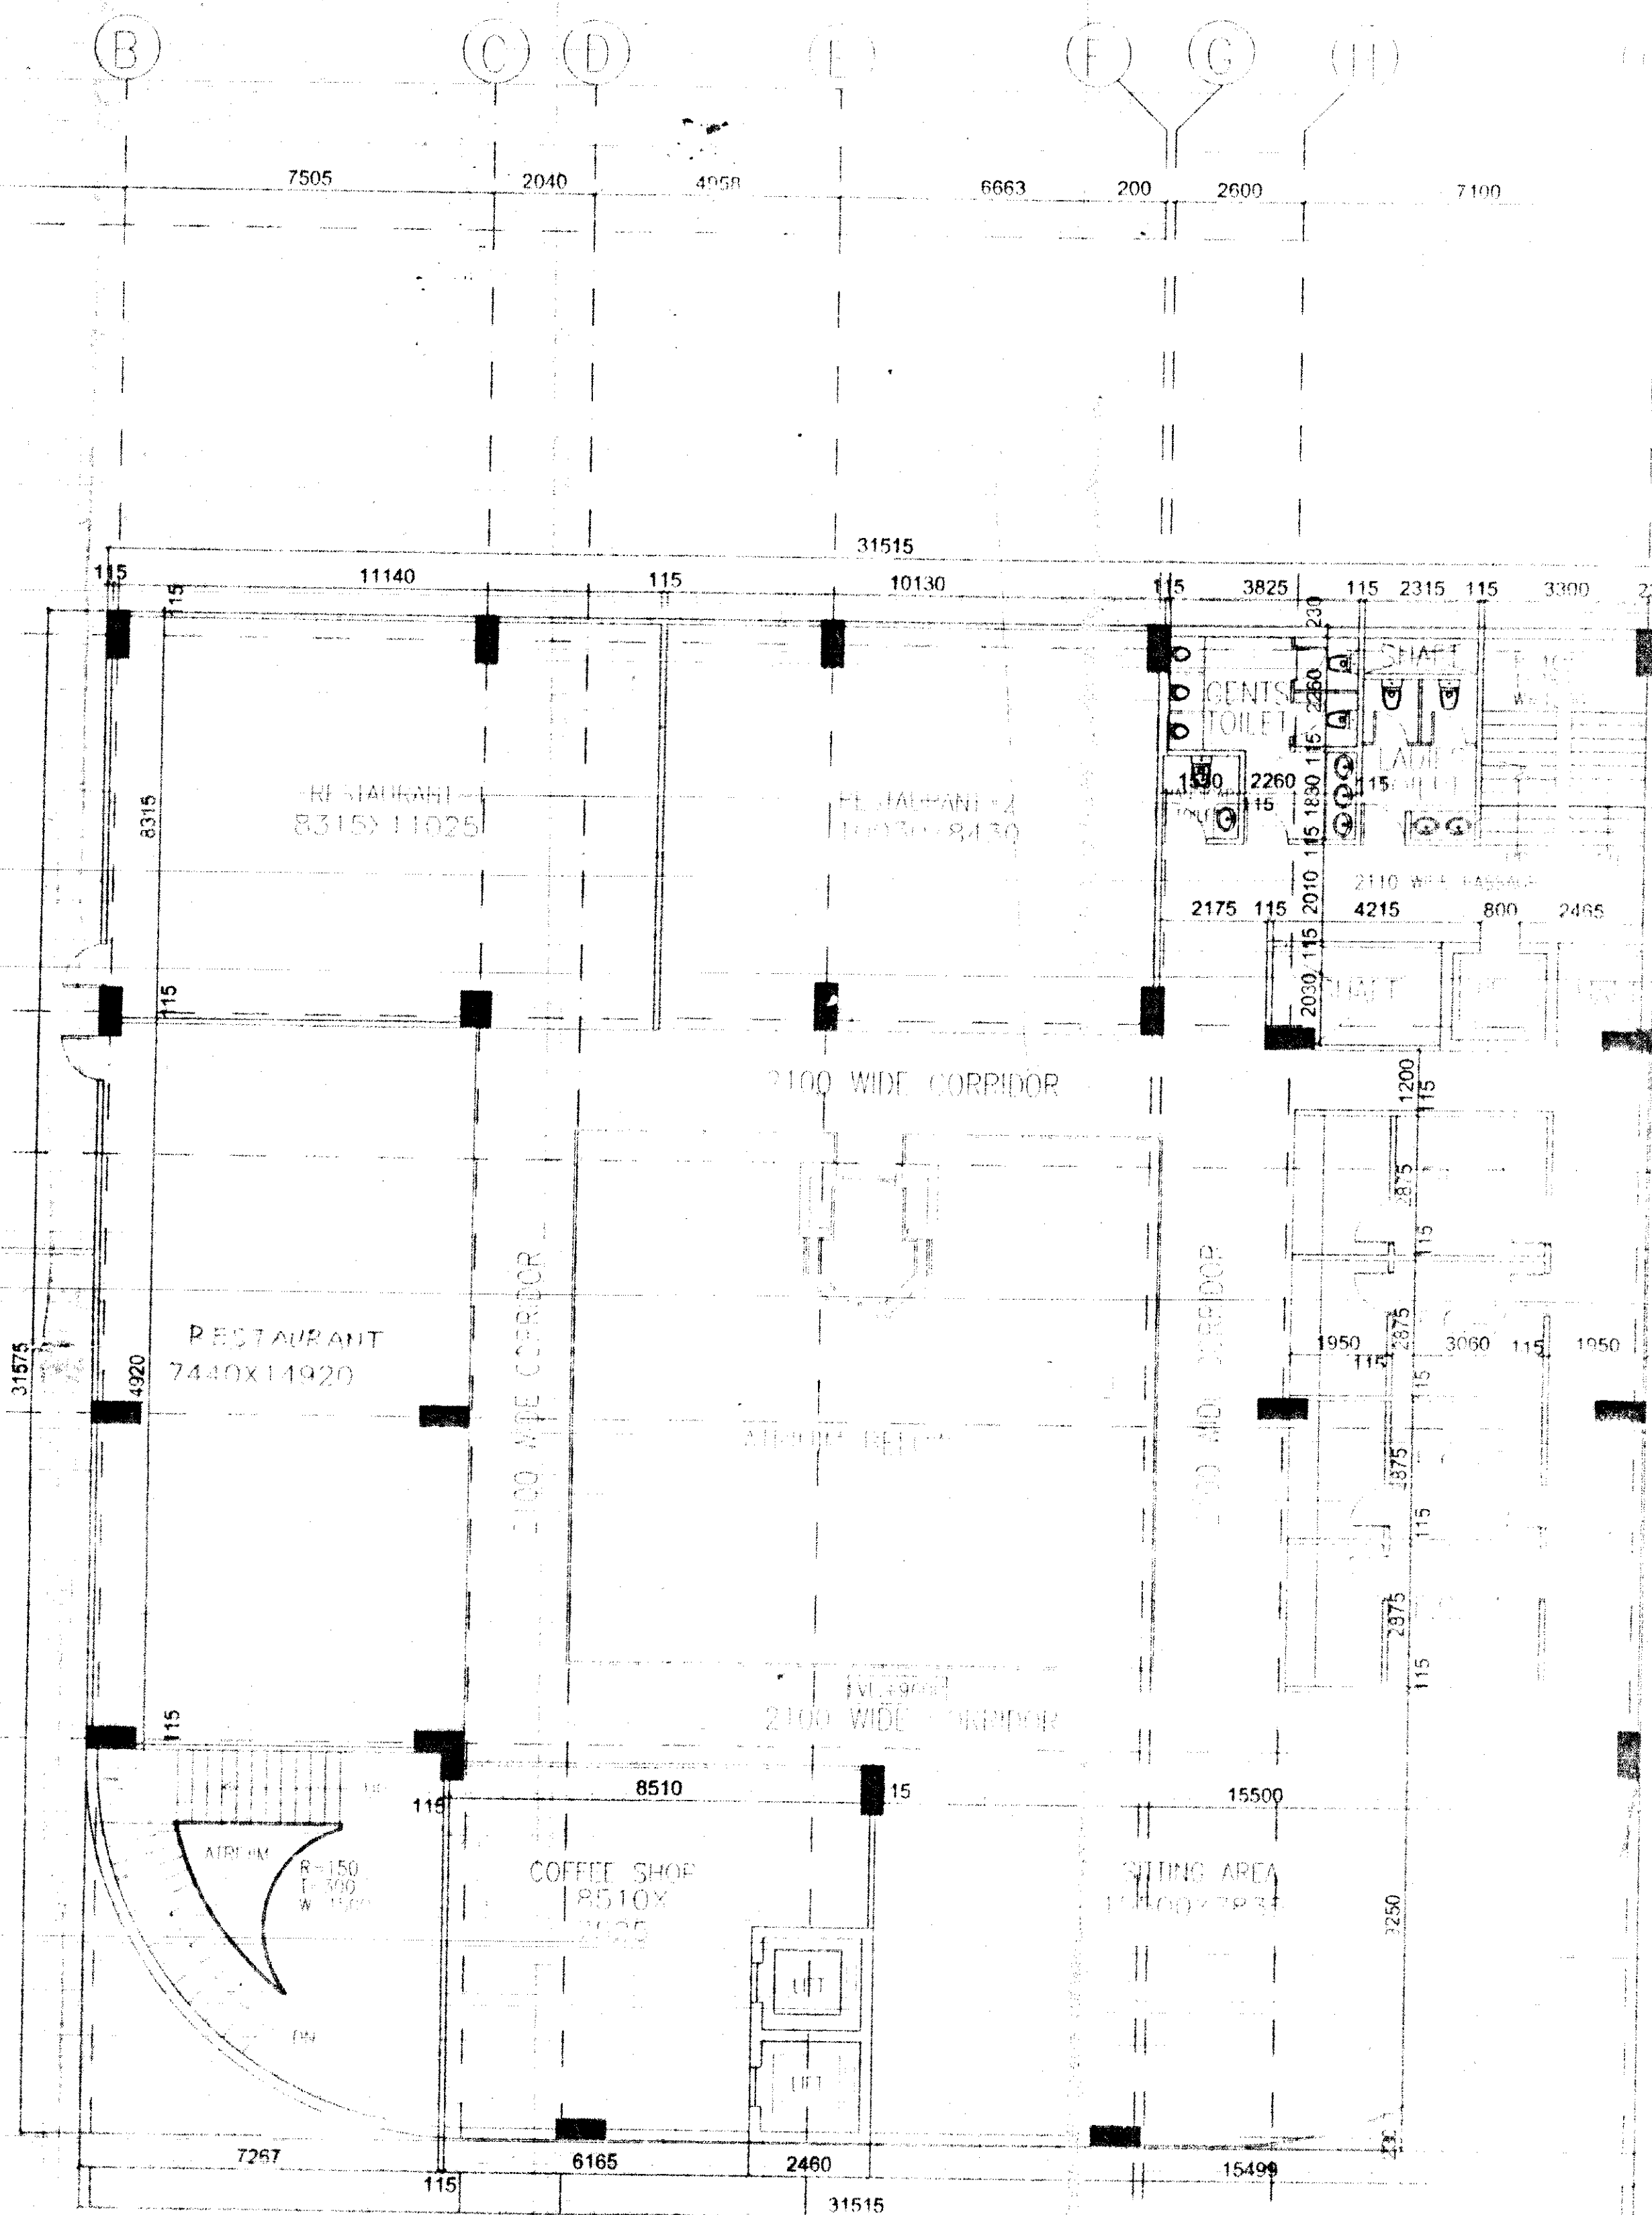

NOTES:-

1. ALL DIMENSIONS ARE IN MILLIMETERS.
2. ALL LEVELS ARE IN MILLIMETERS.
3. ALL THE AREAS INDICATED ARE IN SQ. MT.
4. COLUMNS ARE ONLY INDICATIVE AND WILL BE AS PER RELEVANT STRUCTURAL DRAWINGS.
5. ENTIRE BUILDING WILL BE CENTRALLY AIR CONDITIONED AND ALL OFFICES, STORES, TOILET, KITCHENS & PANTRIES WILL BE HAVE MECHANICALLY FORCED.
6. ALL EXIT DOORS SHALL HAVE 1 HOUR FIRE RESISTANT RATING.

For Sawhney Builders Pvt. Ltd.
Director
FOR SAWHNEY BUILDERS PVT. LTD.
ARCHITECT'S SIGNATURE: Architect
AMIT GANGAL
Registration No. C.A. 08/2076

MUE. M. T. Singh
Civil Engineer

PROPOSED
BLUE WATER MALL, PN-6
SEC-3 VAISHALI, GHAZIABAD
SAWHNEY BUILDERS PVT. LTD.
A-10, SEC-3, NOIDA-201301, U.P.

MODARCHINDIA
ARCHITECTS, INTERIORS & PLANNING
3-15, SECTOR-44, NOIDA
MOBILE: 011-9811087005, email address: modarchindia@gmail.com

DRAWN BY	RITESH	SCALE	1:100	PLOT No.	
CHECKED BY		DATE		JOB No.	
PROJECT					DWG. No.
SECOND FLOOR					BWM 107