


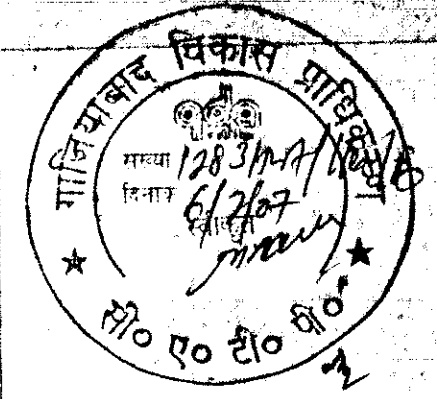







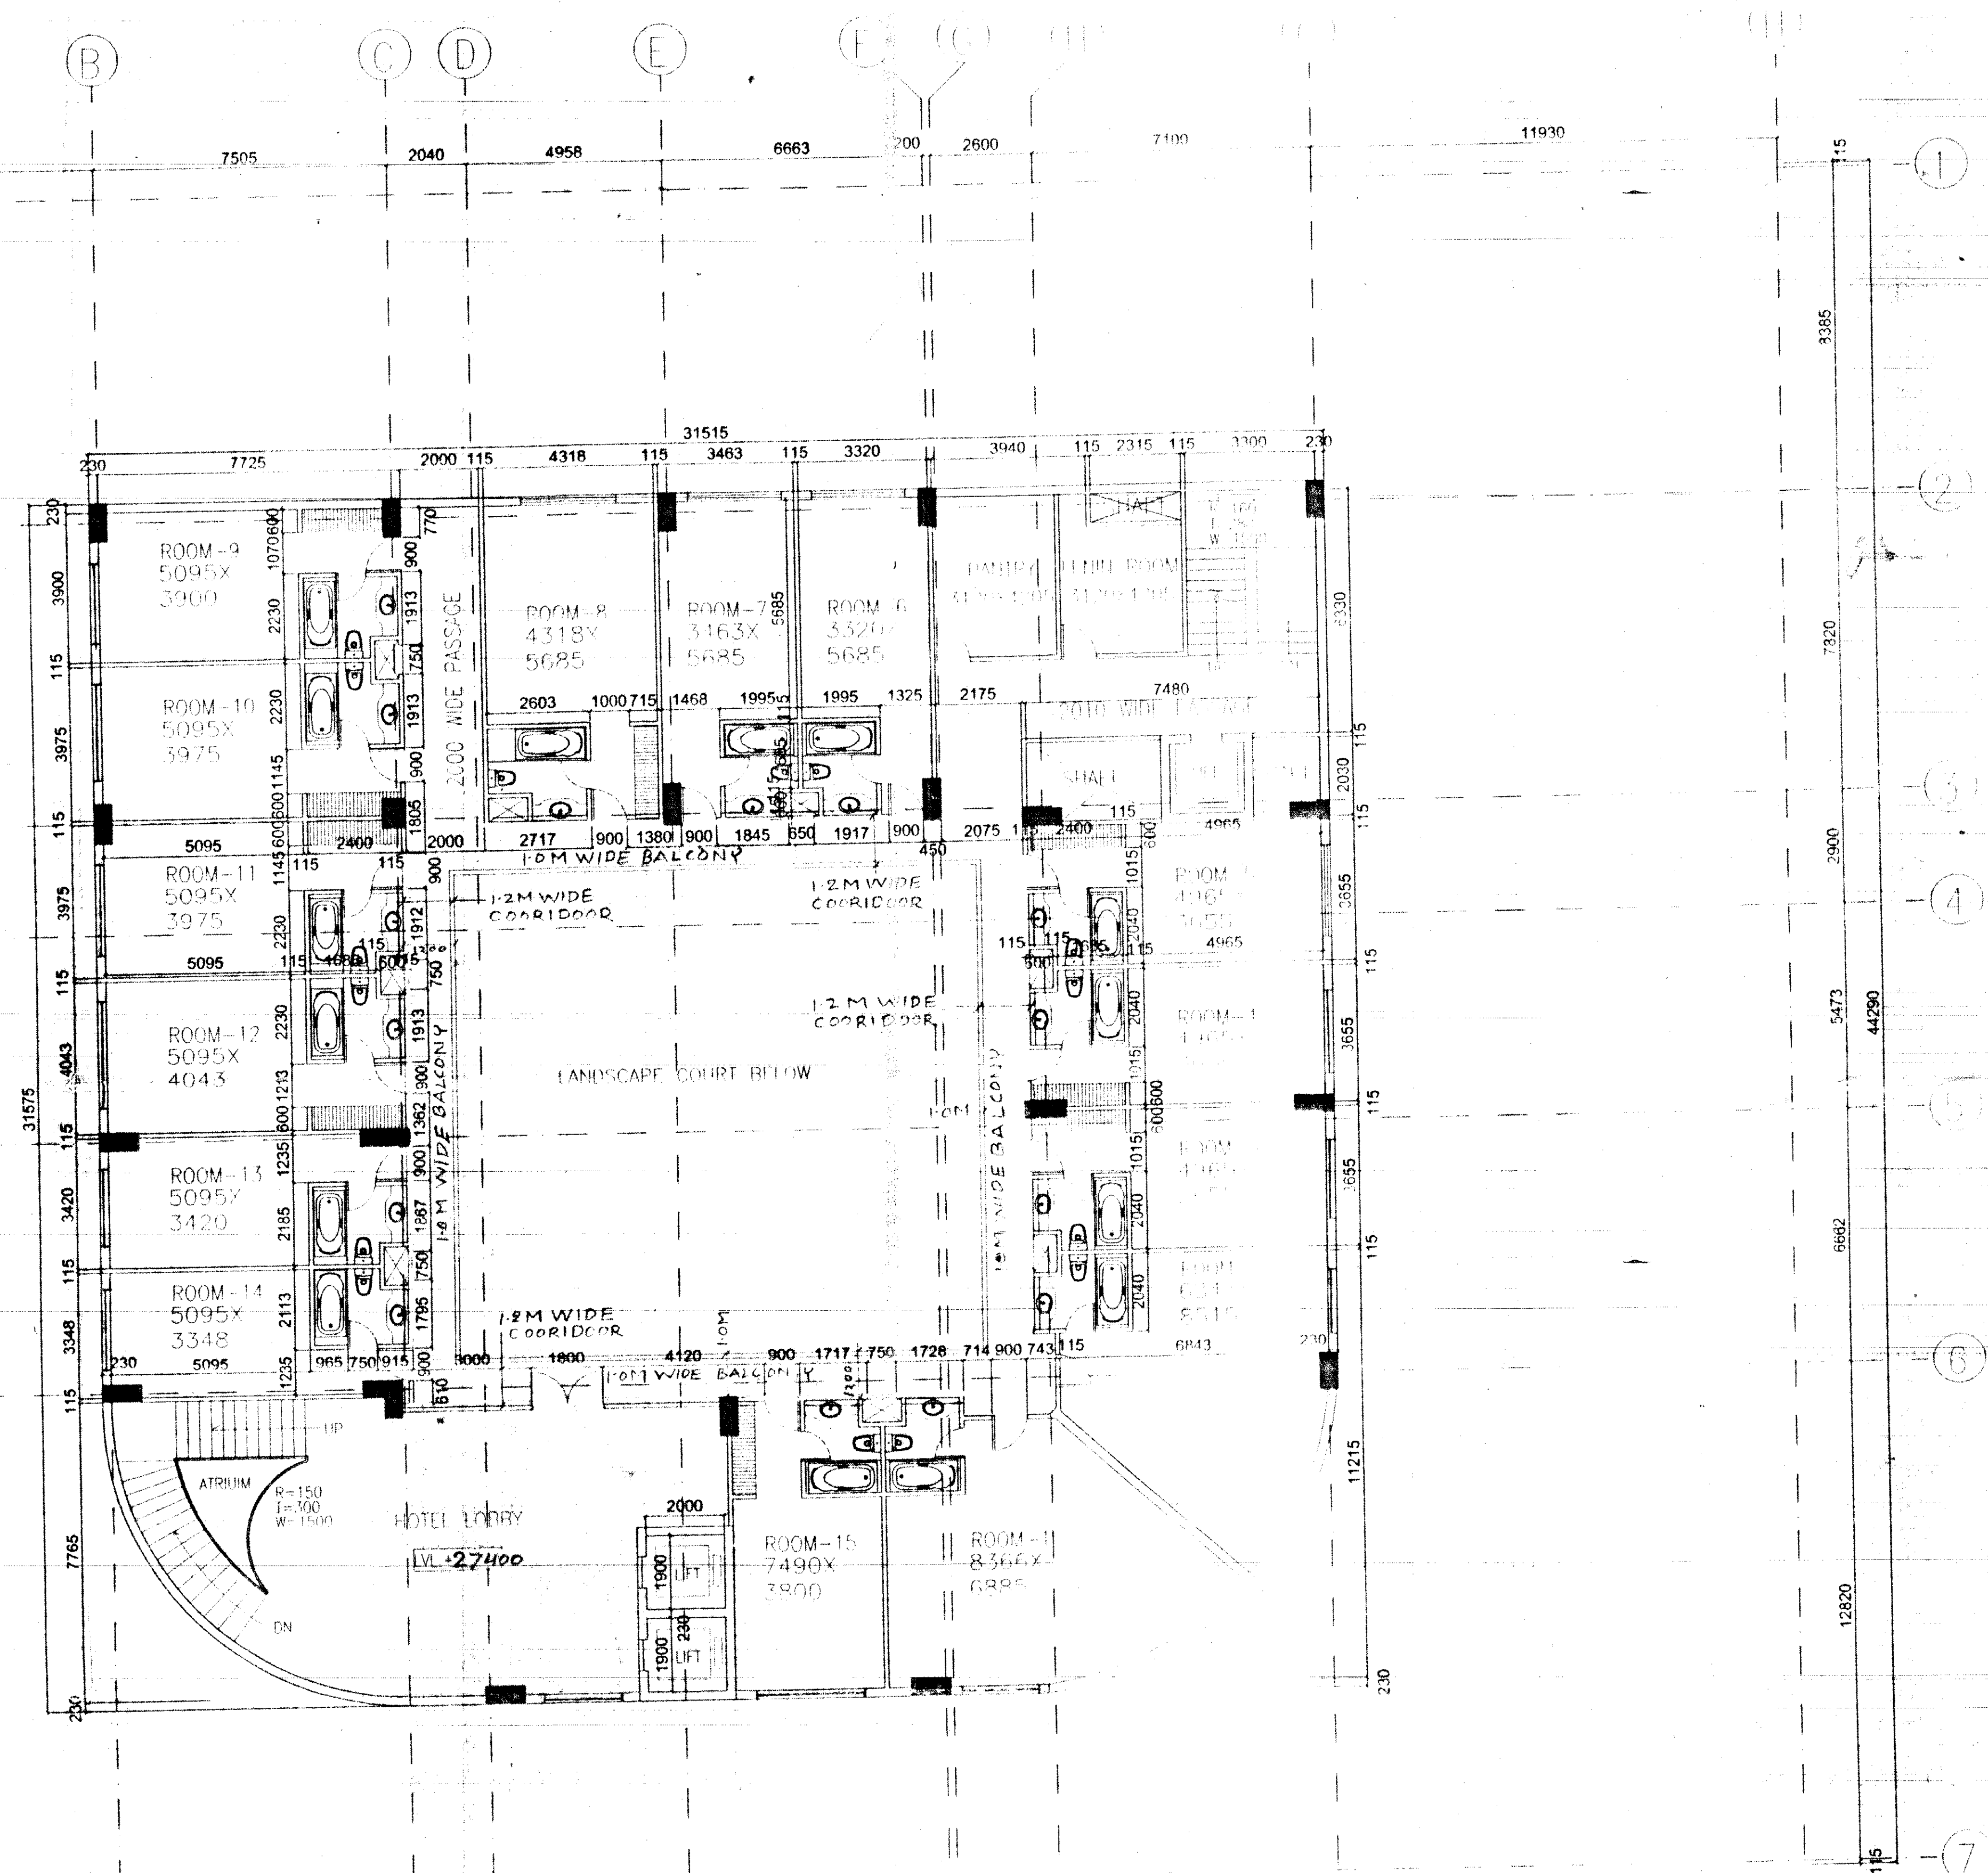

NOTES:-
1) ALL DIMENSIONS ARE IN MILLIMETERS.
2) ALL LEVELS ARE IN MILLIMETERS.
3) ALL THE AREAS INDICATED ARE IN SQ. MT.
4) COLUMNS ARE ONLY INDICATED AND WILL BE AS PER RELEVANT STRUCTURAL DRAWINGS.
5) ENTIRE BUILDING WILL BE CENTRALLY AIR CONDITIONED AND ALL OFFICES & TOILET, KITCHEN & PANTRIES WILL HAVE MECHANICALLY FORCED AIR.
6) ALL EXIT DOORS SHALL HAVE 1 HOUR FIRE RESISTANT RATING.

For Sawhney Builders Pvt. Ltd.

FOR SAWHNEY BUILDERS PVT. LTD.

ARCHITECT'S SIGNATURE: AMIT GANGAL
Registration No. CA/94/2076

STRUCTURAL ENGINEER: [Signature]
Registration No. [Blank]

PROJECT: PROPOSED GYM
BLUE WATER MALL P.N-6
SEC-3 VAISHALI, GHAZIABAD

OWNER: SAWHNEY BUILDERS PVT. LTD.
A-10, SEC-6, NDLA, GHAZIABAD

ARCHITECT: MODARCHINDIA
ARCHITECTS, ENGINEERS & PLANNERS
J-40, SECTION-41, NDLA,
GHAZIABAD

DRAWN BY: RITESH SCALE: 1:100 PLOT NO.: [Blank]
CHECKED BY: [Blank] DATE: [Blank] JOB NO.: [Blank]
DESIGNER: [Blank] DWG. NO.: [Blank]

SIXTH FLOOR BWM/11