


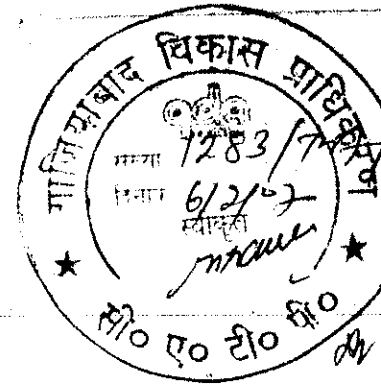

समस्त प्रकार के भवन/संरचनाओं के लिए
निर्माण अनुमति पत्र जारी करने हेतु
1283/7
6/3/2
नगरपालिका, काठमाडौं


निम्न विवरणों के अनुसार निर्माण कार्य
को करवाया जावे।

भवन/संरचना के लिए आवश्यक
सर्वेक्षण एवं विवरण उपलब्ध होना।

सिटीय डिप्लोमा
नगरपालिका
नगरपालिका

नगरपालिका के लिए आवश्यक
सर्वेक्षण एवं विवरण उपलब्ध होना।

10000 sq. ft. units

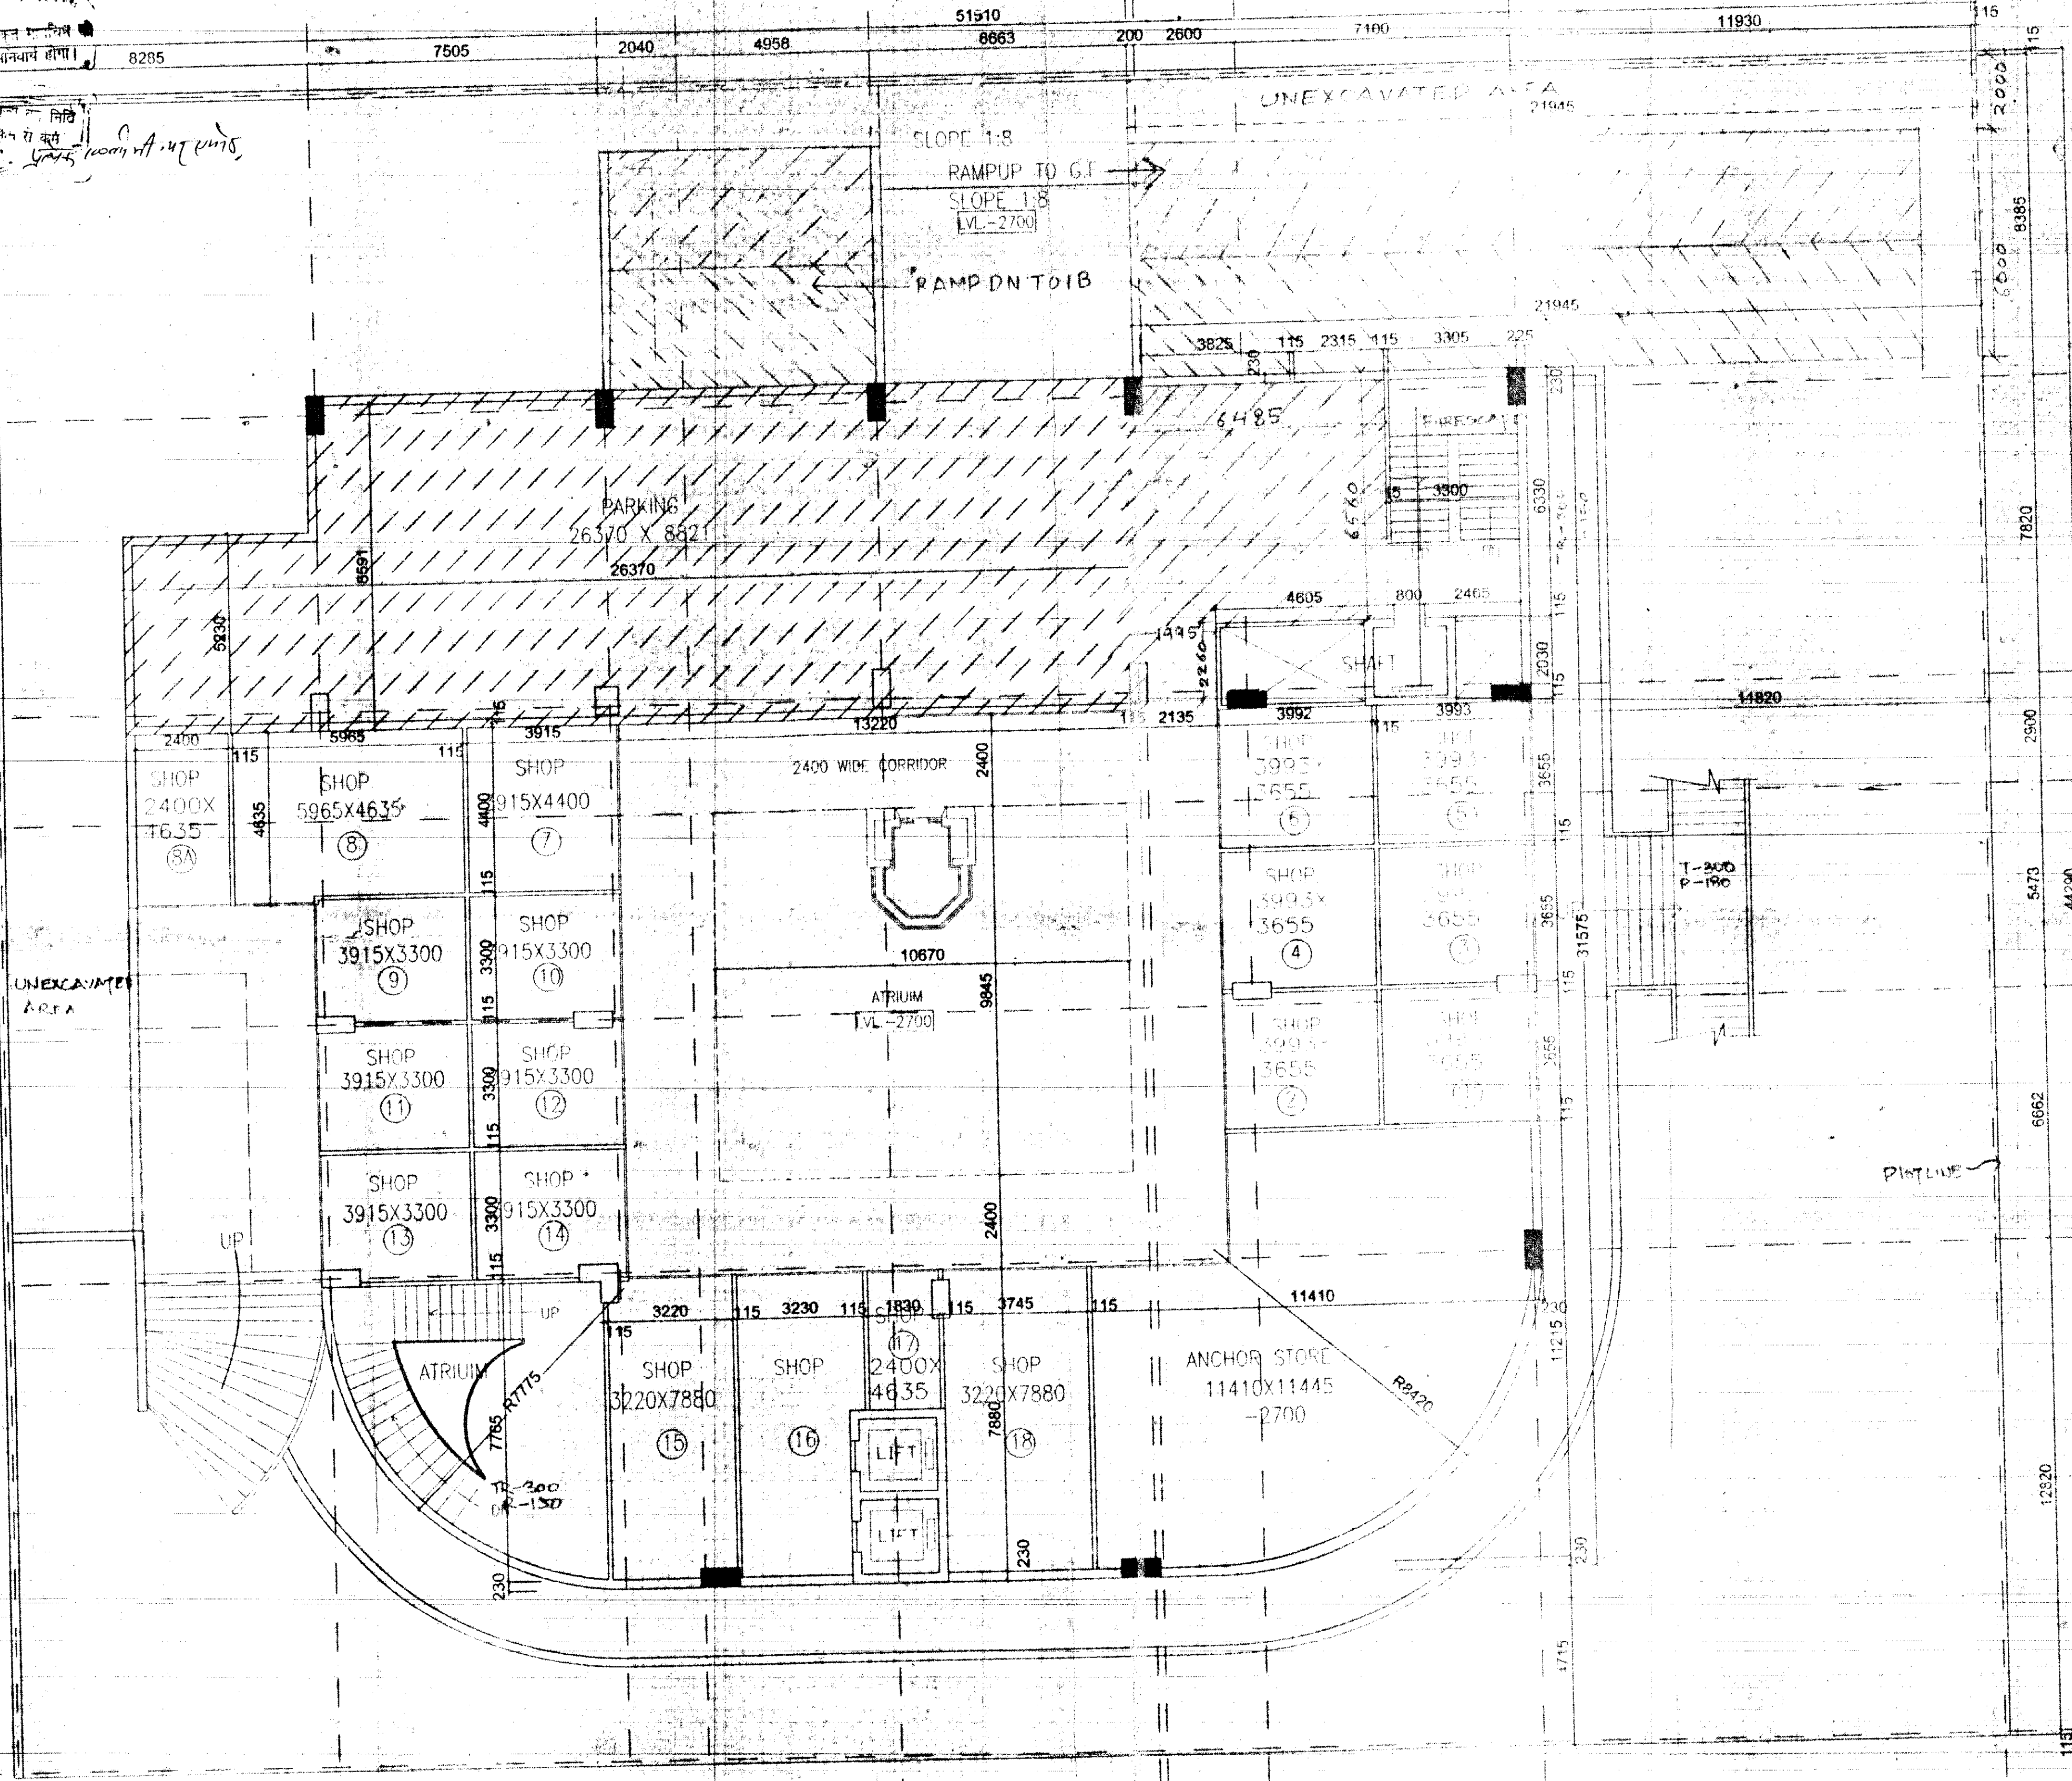

- NOTES
1. ALL DIMENSIONS ARE IN MILLIMETERS.
 2. ALL LEVELS ARE IN MILLIMETERS.
 3. ALL THE AREAS INDICATED ARE IN SQ. FT.
 4. COLUMNS ARE ONLY INDICATIVE AND WILL BE AS PER RELEVANT STRUCTURAL DRAWINGS.
 5. ENTIRE BUILDING WILL BE CENTRALLY AIR CONDITIONED AND ALL OFFICES, STORES, TOILETS, KITCHENS, PANTRY, ETC. WILL BE HAVE MECHANICALLY FORCED.
 6. ALL EXIT DOORS SHALL HAVE FIRE RESISTANT RATING.

For Sawhney Builders Pvt. Ltd.

FOR SAWHNEY BUILDERS PVT. LTD.

ARCHITECTS

AMIT GARGAL

Registration No. CA/94/22874

PROPOSED

BLUEWATER MALL PHASE 1

SEC-3 VAISHALI, GHAZIABAD

OWNER

SAWHNEY BUILDERS PVT. LTD.

218, SEC-3, VAISHALI, GHAZIABAD

ARCHITECT

MODARCHINDIA

ARCHITECTS, PLANNERS & ENGINEERS

FOR ARCHITECTURAL, MECHANICAL, ELECTRICAL, CIVIL, STRUCTURAL, AND INTERIOR DESIGNING

NO.	REVISION	DATE	BY	CHKD.
1				
2				
3				
4				
5				
6				
7				

UPPER BASEMENT PLAN BWM/PH