
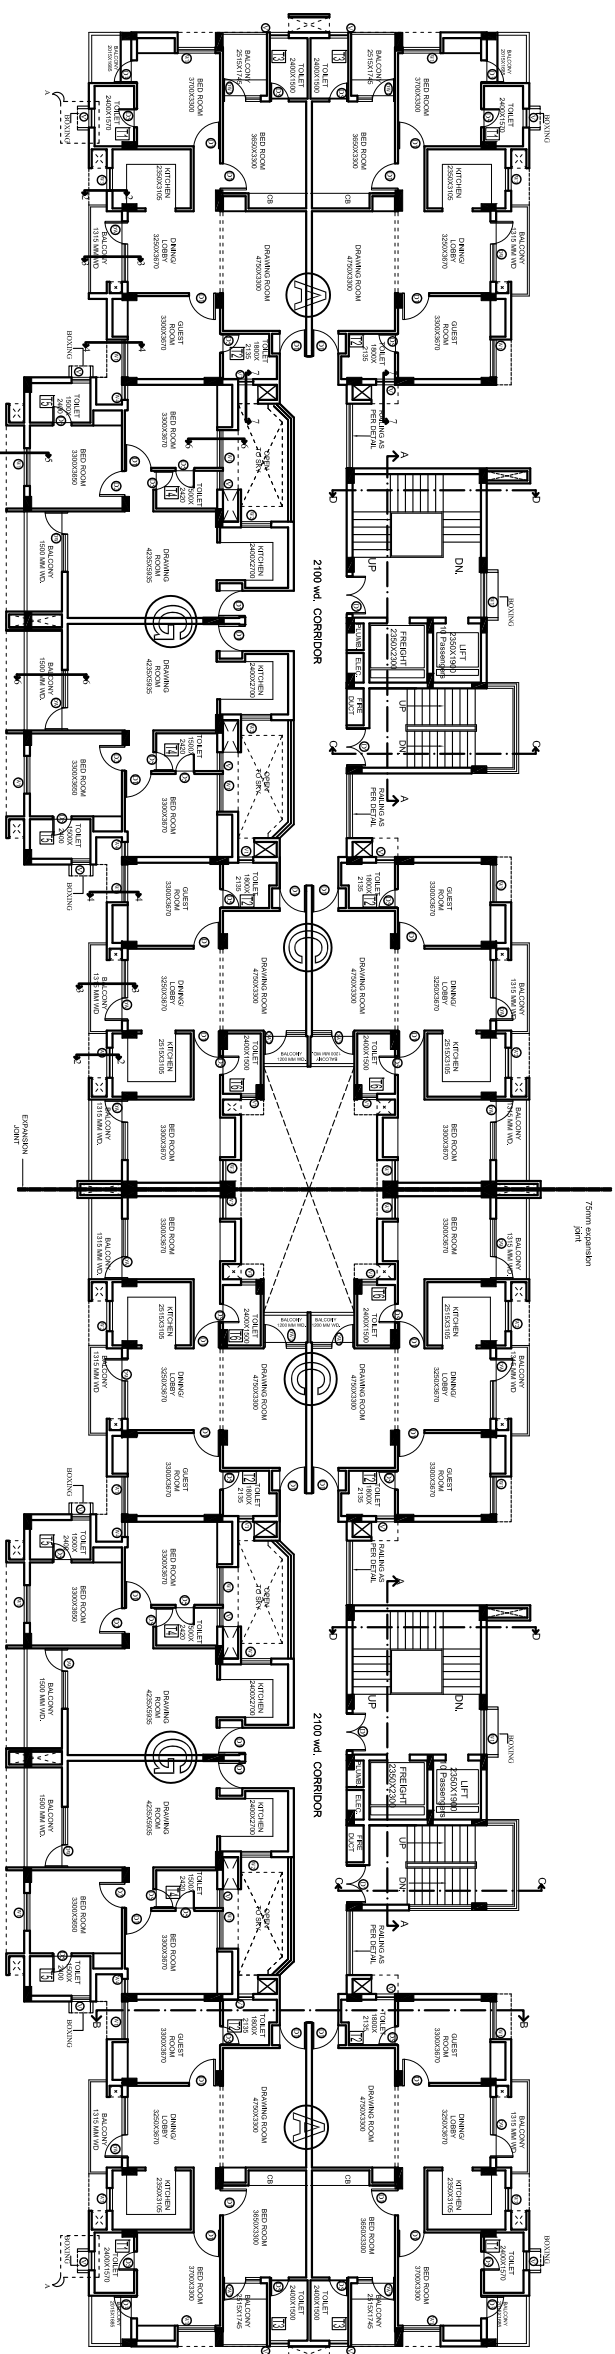


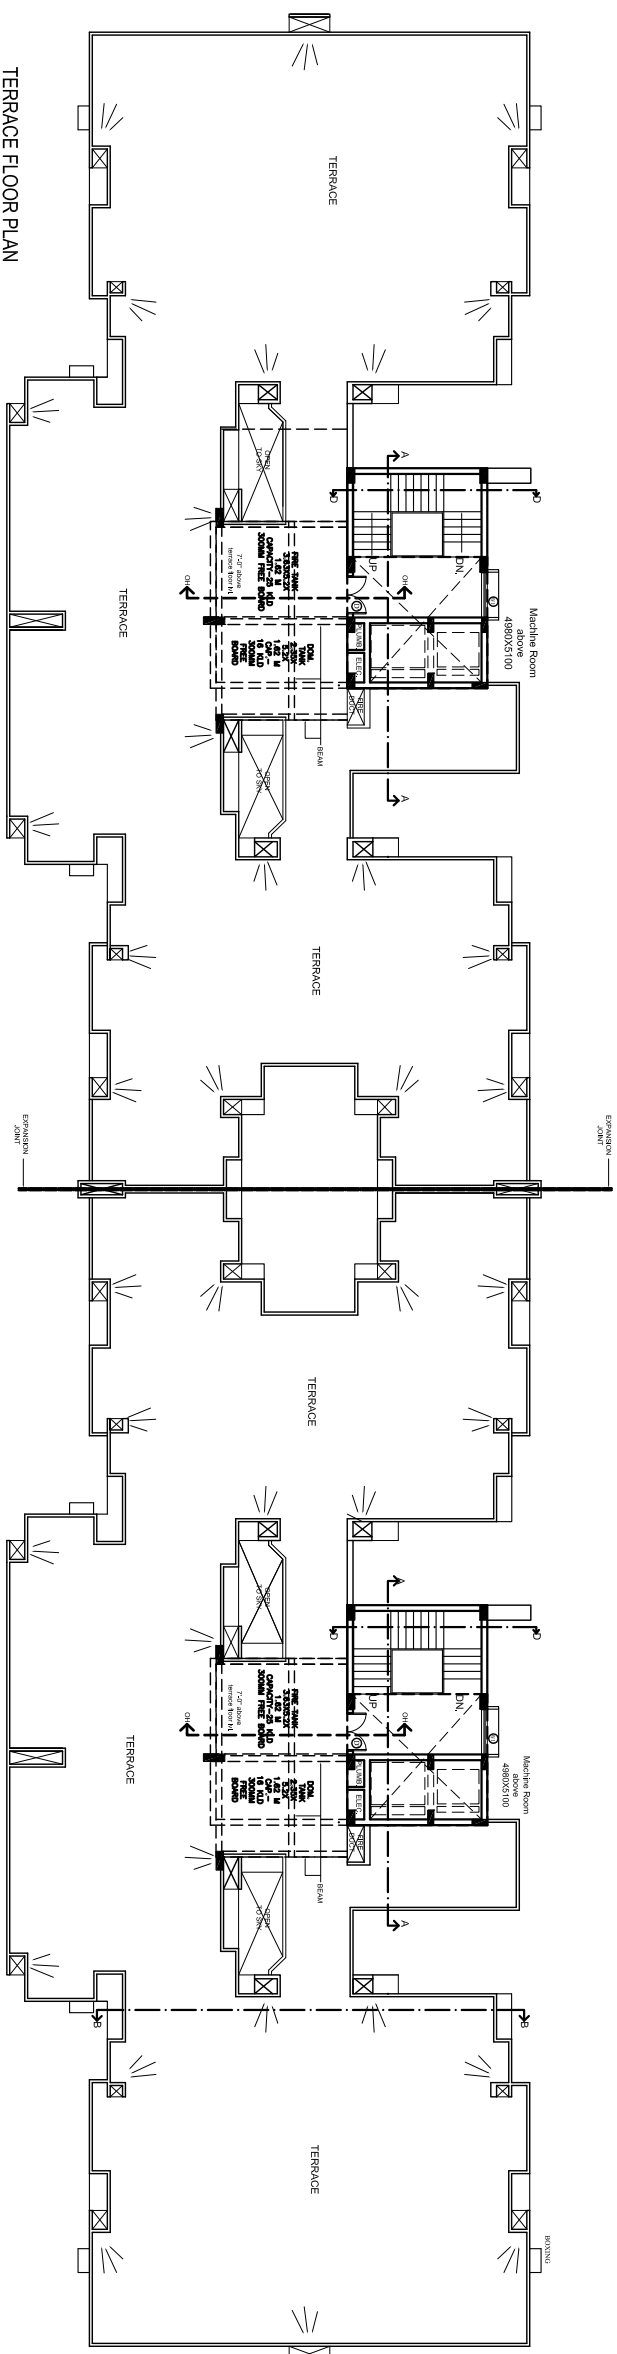

PROPOSED GROUP HOUSING - MAGHA APARTMENTS
AT PLOT NO. C1 ,SECTOR O,MANSAROVAR YOJNA,
KANPUR ROAD ,LDA,LUCKNOW

[illegible]