


PRODUCED BY AN AUTODESK EDUCATIONAL PRODUCT

PRODUCED BY AN AUTODESK EDUCATIONAL PRODUCT

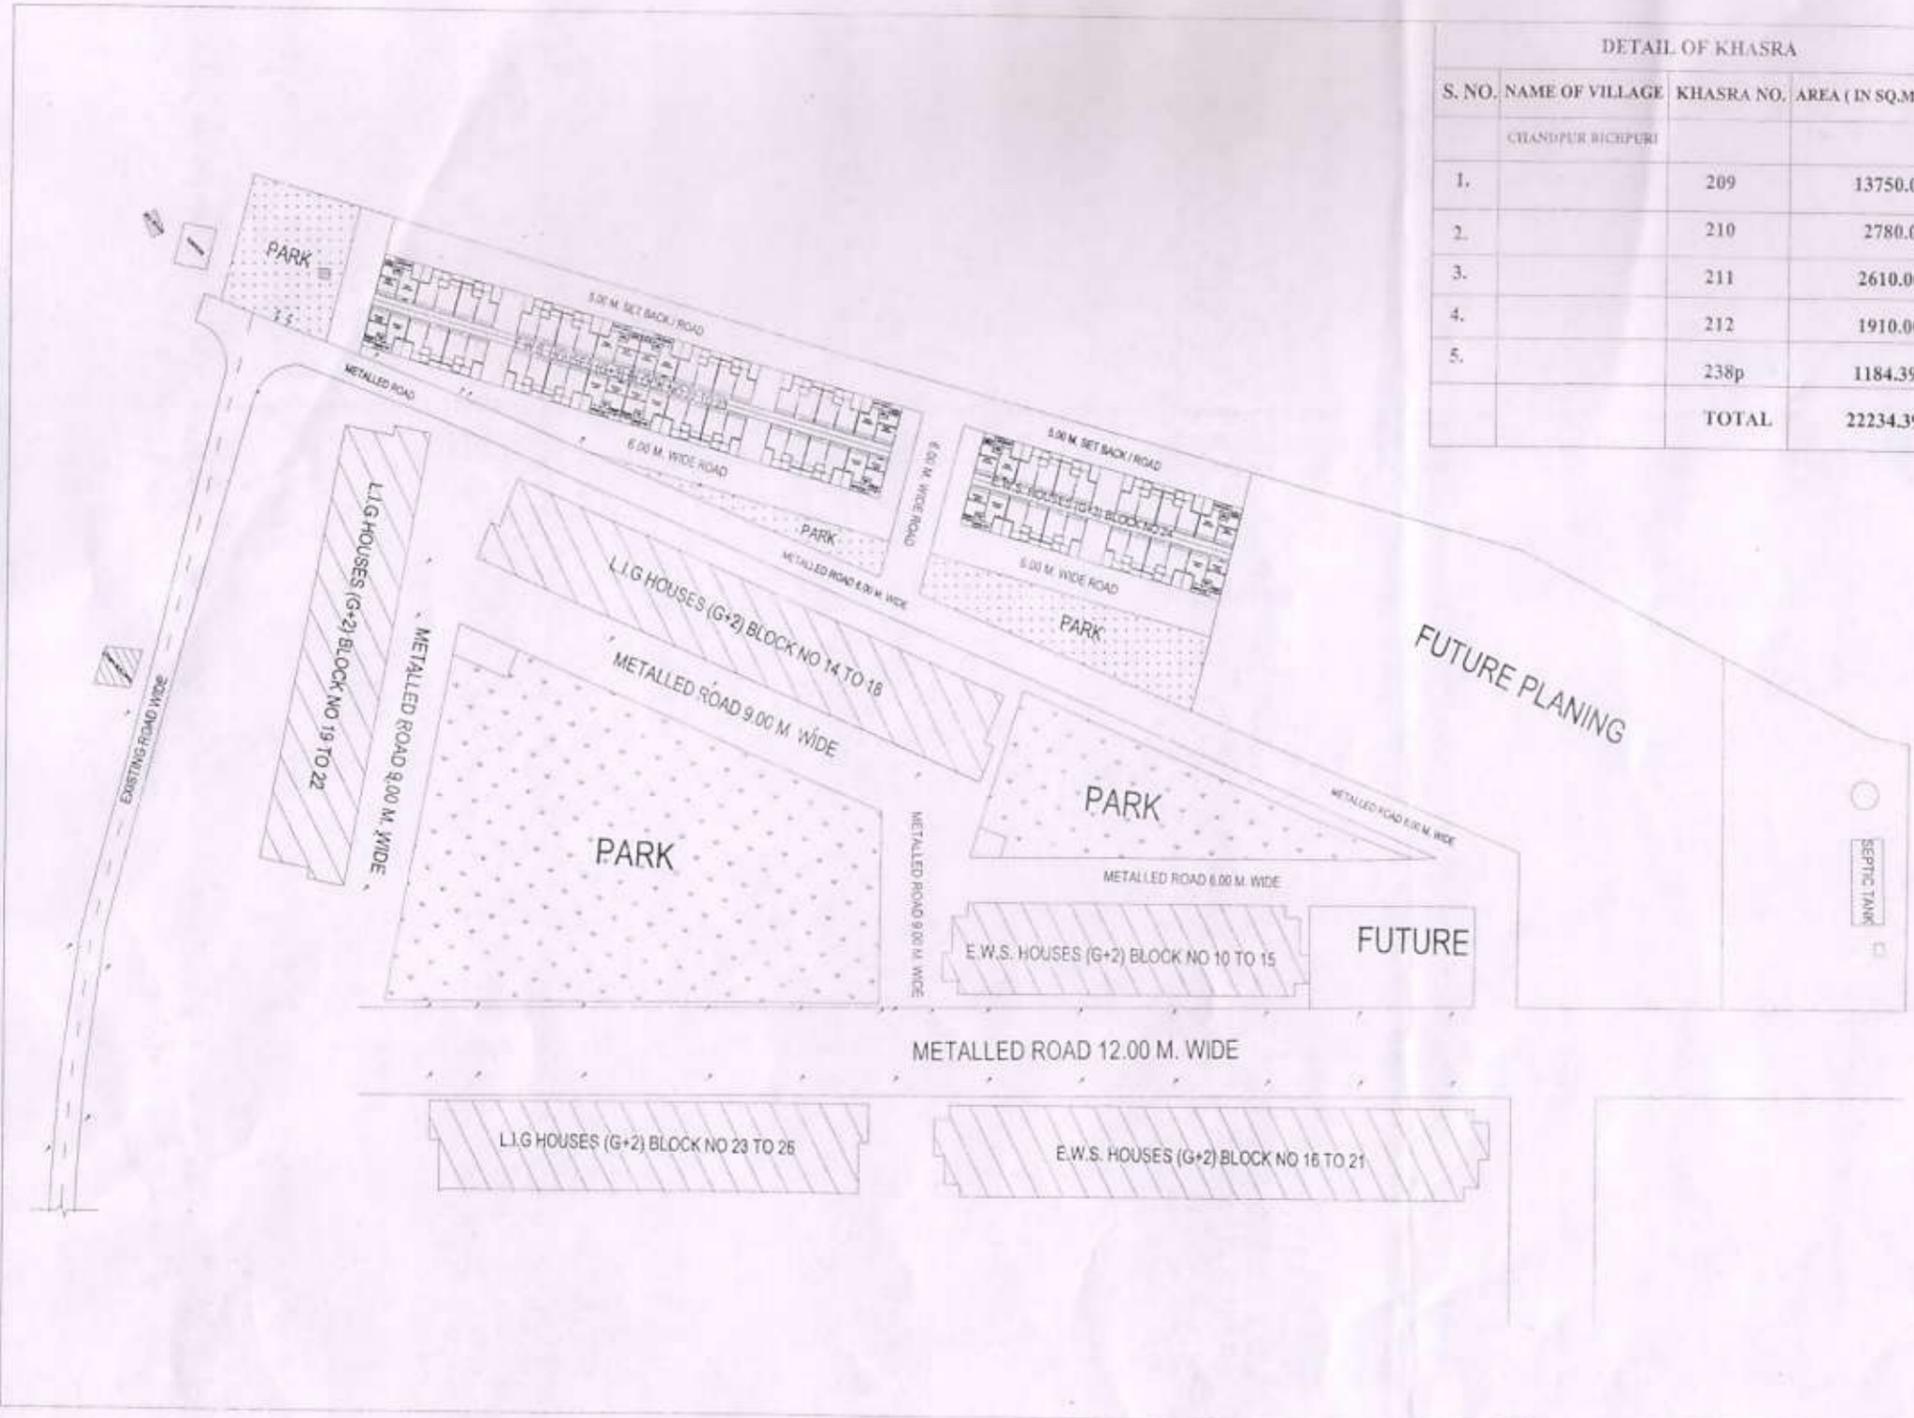

DETAIL OF KHASRA			
S. NO.	NAME OF VILLAGE	KHASRA NO.	AREA (IN SQ.M.)
CHANDPUR BICHPURI			
1.		209	13750.00
2.		210	2780.00
3.		211	2610.00
4.		212	1910.00
5.		238p	1184.39
TOTAL			22234.39

**LAY OUT PLAN OF VYOM KHAND
SECTOR -01 (PART)
RAMGANGA NAGAR RESIDENTIAL SCHEME,
BAREILLY**

AREA STATEMENT:-		(IN SQ.MT.)
TOTAL LAND AREA		22234.39
AREA UNDER FUTURE PLANING		4441.63
AREA UNDER PARK		3938.75
AREA UNDER ROAD		9030.64
AREA UNDER (G+2) E.W.S. 10 BLOCKS (EXISTING)		1540.49
AREA UNDER (G+2) L.I.G. 13 BLOCKS (EXISTING)		1837.36
AREA UNDER (G+3) E.W.S. 3 BLOCKS (PROPOSED)		1445.52

TOTAL NO. OF E.W.S.(G+2) BLOCKS (EXISTING)	= 10 Nos
TOTAL NO. OF E.W.S.UNITS	= 120 Nos
TOTAL NO. OF L.I.G. (G+2) BLOCKS (EXISTING)	= 13 Nos
TOTAL NO. OF L.I.G. UNITS	= 156 Nos
TOTAL NO. OF E.W.S.(G+3) BLOCKS (PROPOSED)	= 3 Nos
TOTAL NO. OF E.W.S UNITS	= 144 Nos

DRAWING NO - RGN/SECTOR-1/2

BAREILLY DEVELOPMENT AUTHORITY

SCALE - 1: 1000	NORTH	DRAWING BY.
DATE - SEP, 2017		JAGDISH KUMAR

 (LEKHPAL)	 (D.M.)	 (J.E.)
 (A.E.)	 (E.E.)	 (C.E.)
 (SECRETARY)		 (V.C.)