


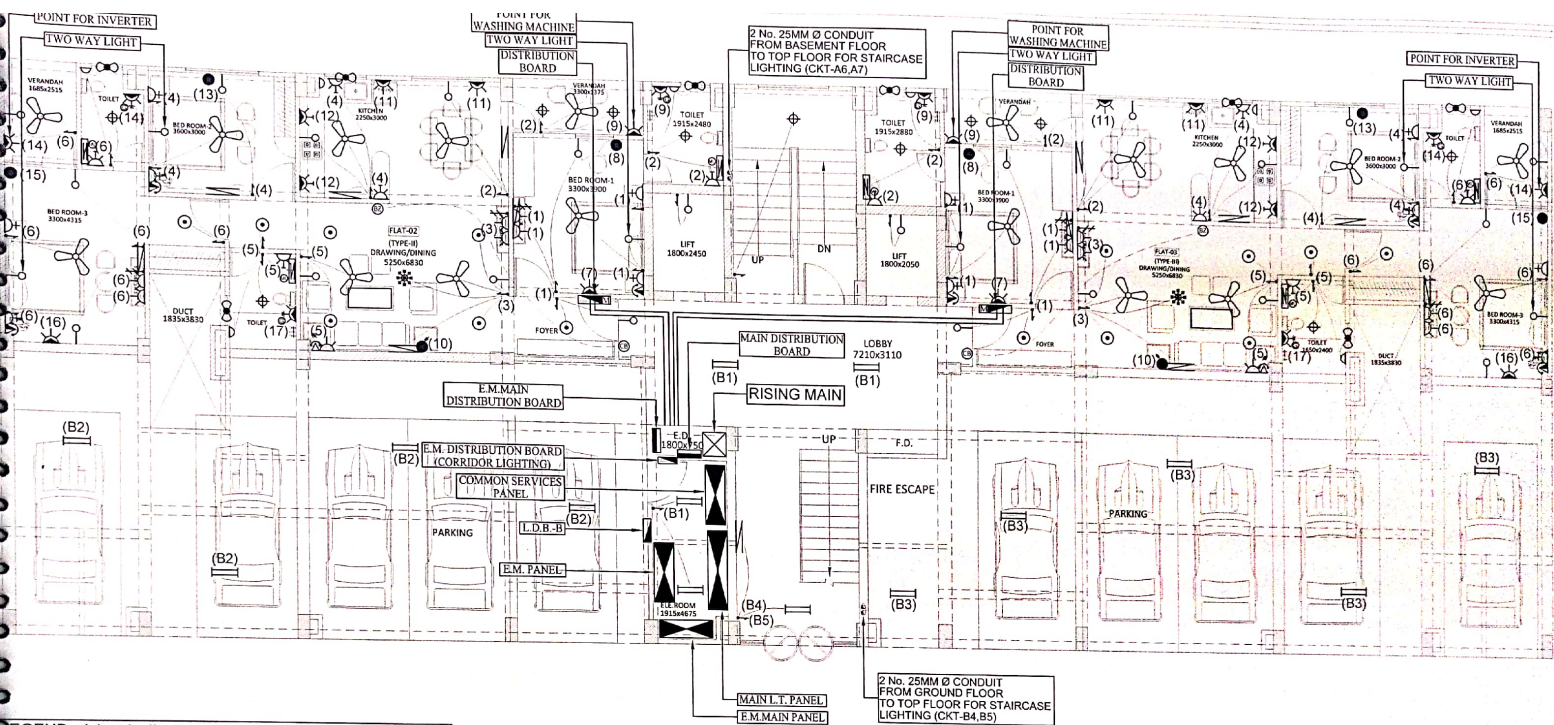

LEGEND:- (electrical)

SYMBOL	DESCRIPTION	POSITION	SYMBOL	DESCRIPTION	POSITION

NOTES:-

1. ALL CONDUITS 25MMØ.
2. ALL SUBMAIN CONDUITS TO 3BHK UNIT DISTRIBUTION BOARD WILL BE 40MMØ.
3. ALL SUBMAIN CONDUITS TO 2BHK UNIT DISTRIBUTION BOARD WILL BE 32MMØ.
4. ALL SUBMAIN CONDUITS FROM E.M. MAIN D.B. TO 2BHK & 3BHK UNIT DISTRIBUTION BOARD WILL BE 25MMØ.

PROJECT PROPOSED GROUP HOUSING LUCKNOW DEVELOPMENT AUTHORITY RASHMI KHAND, L.D.A. COLONY, LUCKNOW	AGENCY :- SUB TITLE (3-B.H.K.) GROUP HOUSING	PROJECT MANAGER: SCALE: 1:100 DRN BY: SUNIL DATE: JAN. 2017	ARCHITECTURAL CONSULTANTS :- PUNJ SRAVASTAV VASTULUPI ARCHITECTS & INTERIOR DESIGNERS 5/271, VIRAJ KHAND, GUMTI NAGAR LUCKNOW PH. NO.- 9415418151, 9933309999 email: vastulupi@gmail.com website: www.vastulupi.com	Services Consultant: SHAH & PANT CONSULTING ENGINEERS (P) LTD. 1, 4th Floor, KALWASHYAPUR, BAZAR, LUCKNOW Tel. No. 4522-2226, 4522-2227, 4522-2228, 4522-2229 Email: shah.pant@shahpant.com, www.shahpant.com
---	---	--	--	--