



PROPOSED GROUP HOUSING
ON
GROUP HOUSING-I,
PLOT AT
POCKET-3,
SECTOR-J,
SUSHANT HI-TECH CITY,
LUCKNOW.

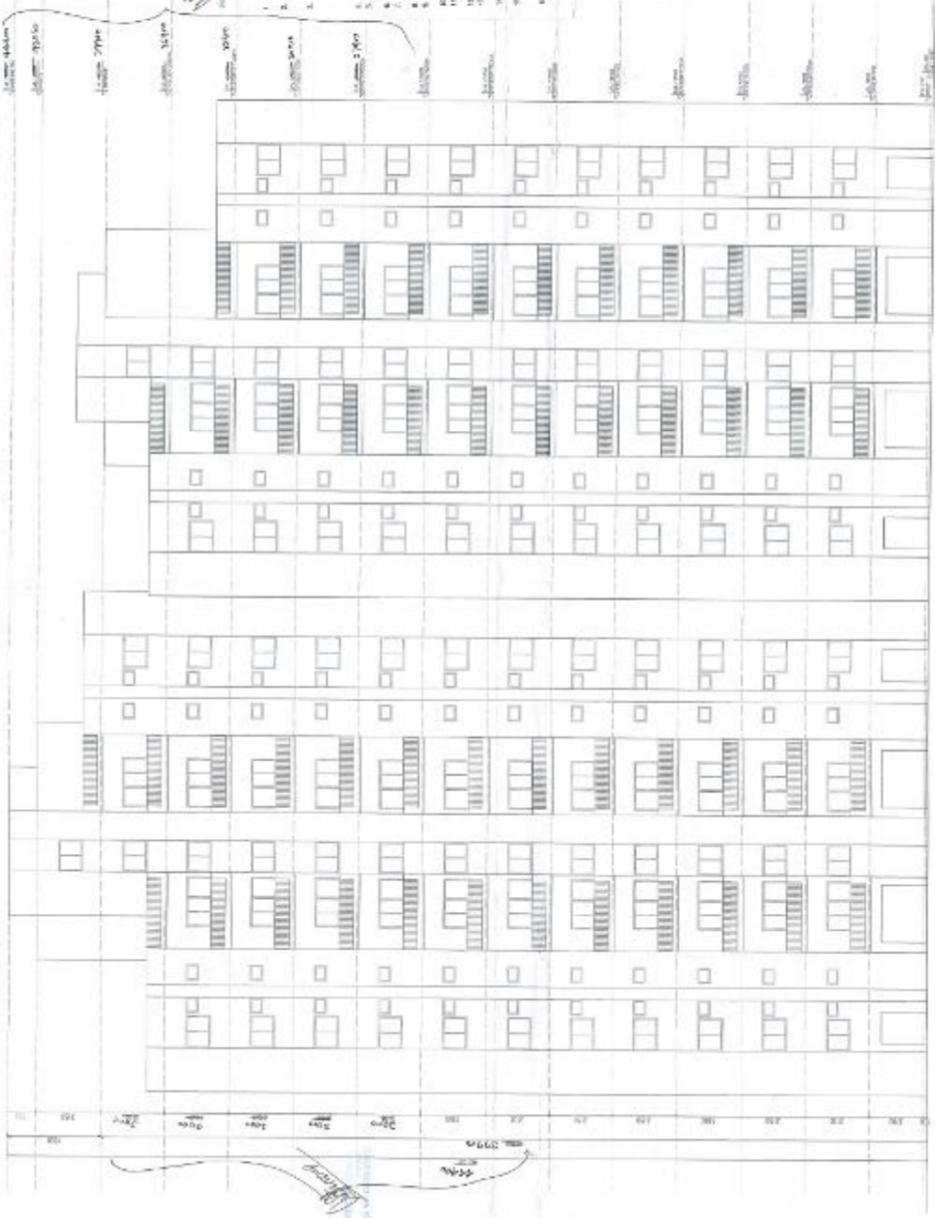

ELEVATION - B (SCALE = 1:100)

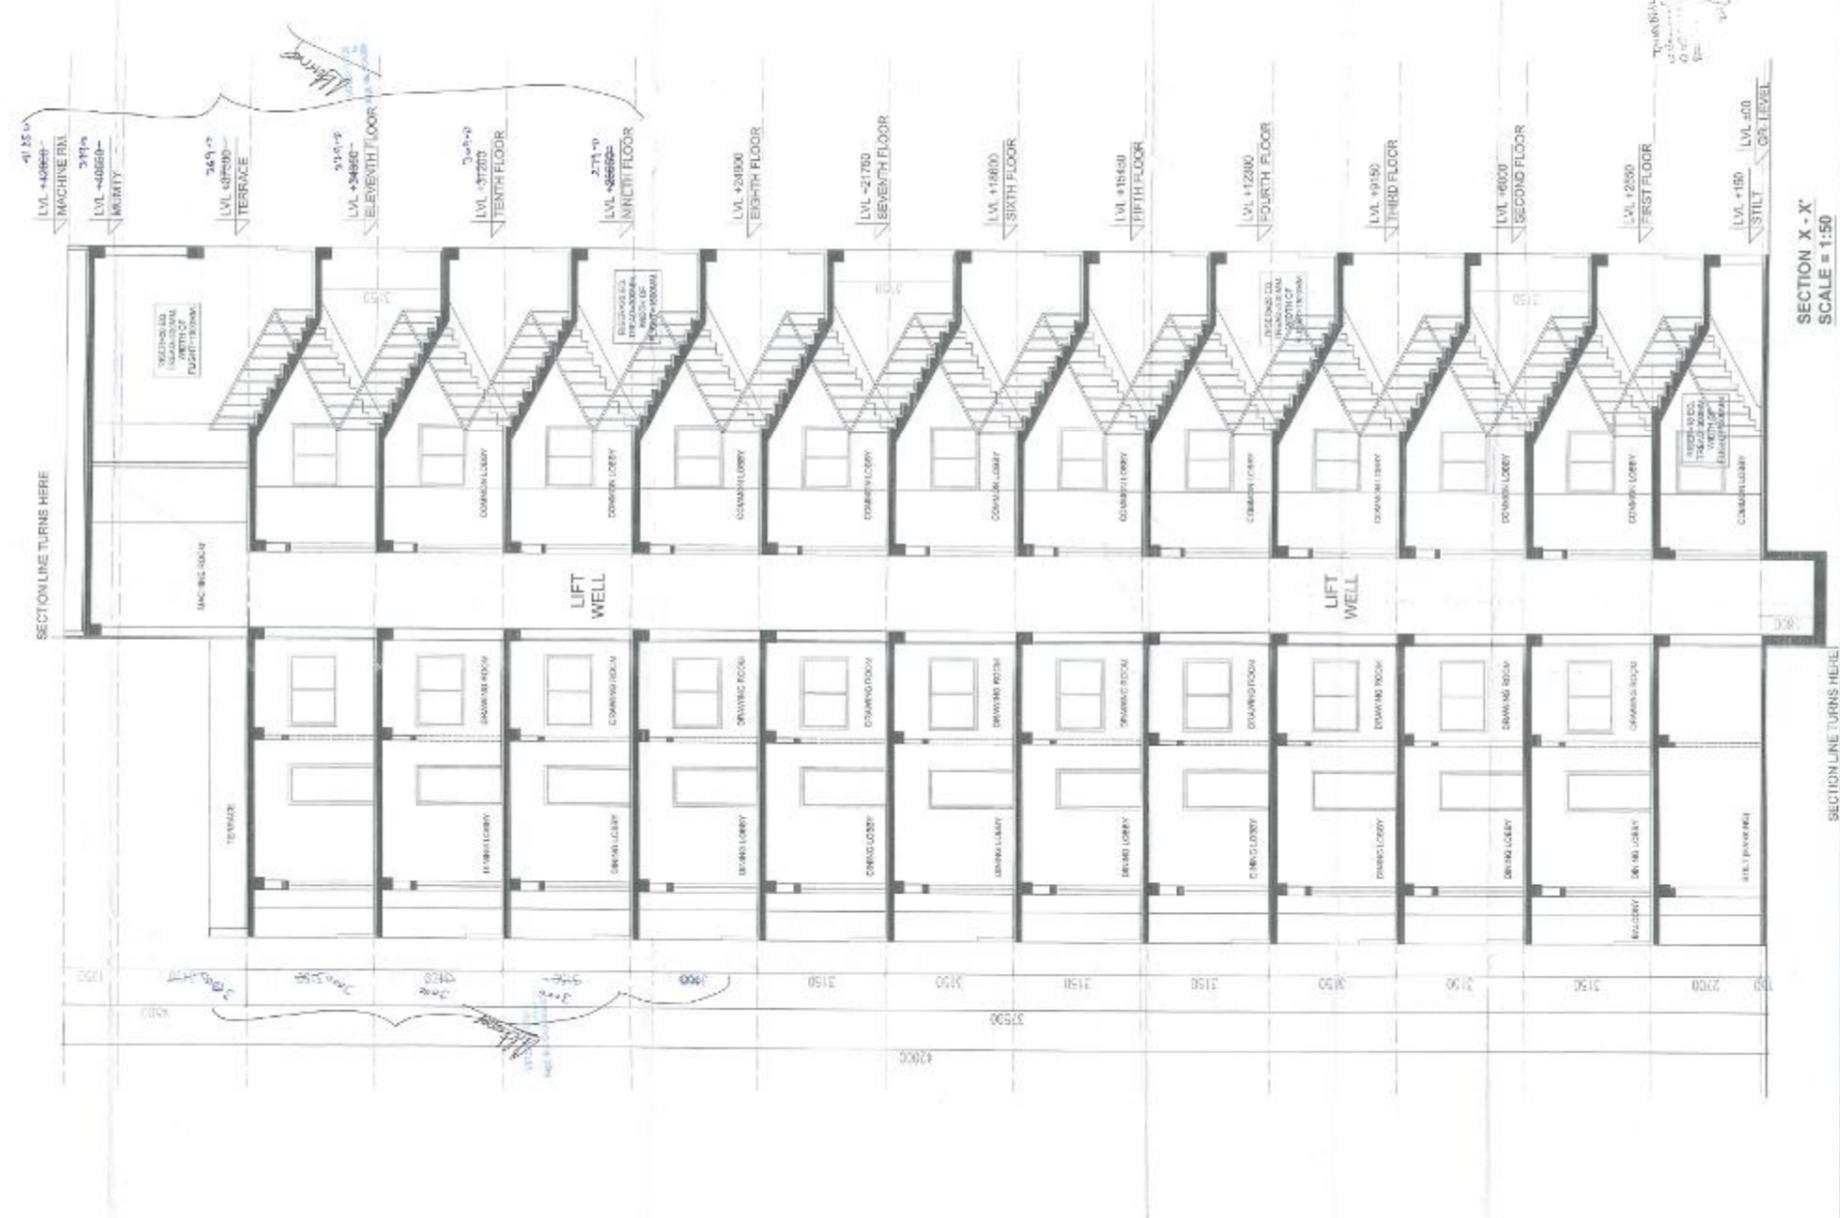

SECTION X - X
SCALE = 1:50

BLOCK-B

NOTE - Column and beam as per structure detail.

SUBMISSION DRAWING

DRG. TITLE :-

ELEVATION - B - SECTION X-X'

DRG. NO:- GHM-TECHLUKURB-9

CHECKED BY:- VIRESH KUMAR

DEALT BY :- BALNEET

SCALE:- REVISION DATE NORTH-

AS SHOWN MAR-20'1

NOTE - ALL DIM. ARE IN MM.

CLIENT:- ANSAL PROPERTIES & INFRASTRUCTURE LTD.
CORPORATE OFFICE: ANSAL PROPERTIES & INFRASTRUCTURE LTD.,
11, RAJENDRA PRASTH MARG, NEW DELHI - 110028

CONSULTANTS:-
RUDRABHISHYK ENTERPRISES PVT. LTD.
11/11, RAJENDRA PRASTH MARG, NEW DELHI - 110028






PROPOSED GROUP HOUSING
ON
GROUP HOUSING-1,
PLOT AT
POCKET -3,
SECTOR-1,
SUSHANT HI-TECH CITY,
LUCKNOW.

- NOTES**
महानगर लखनऊ
लखनऊ-226002

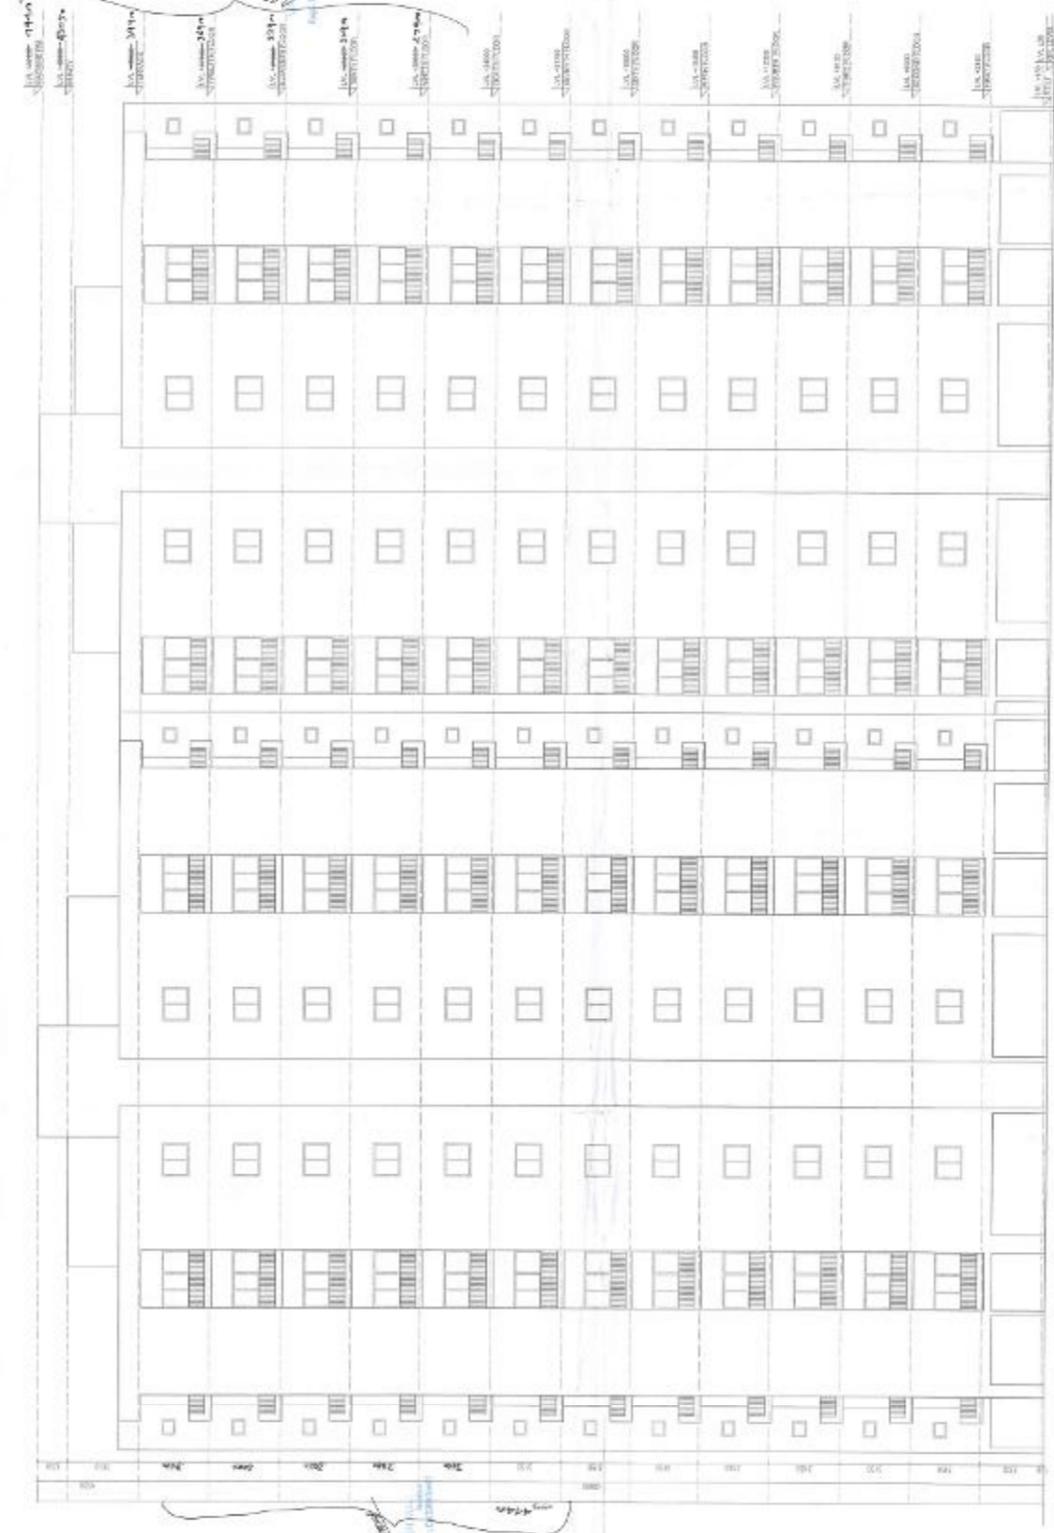

ELEVATION - A
SCALE = 1:100

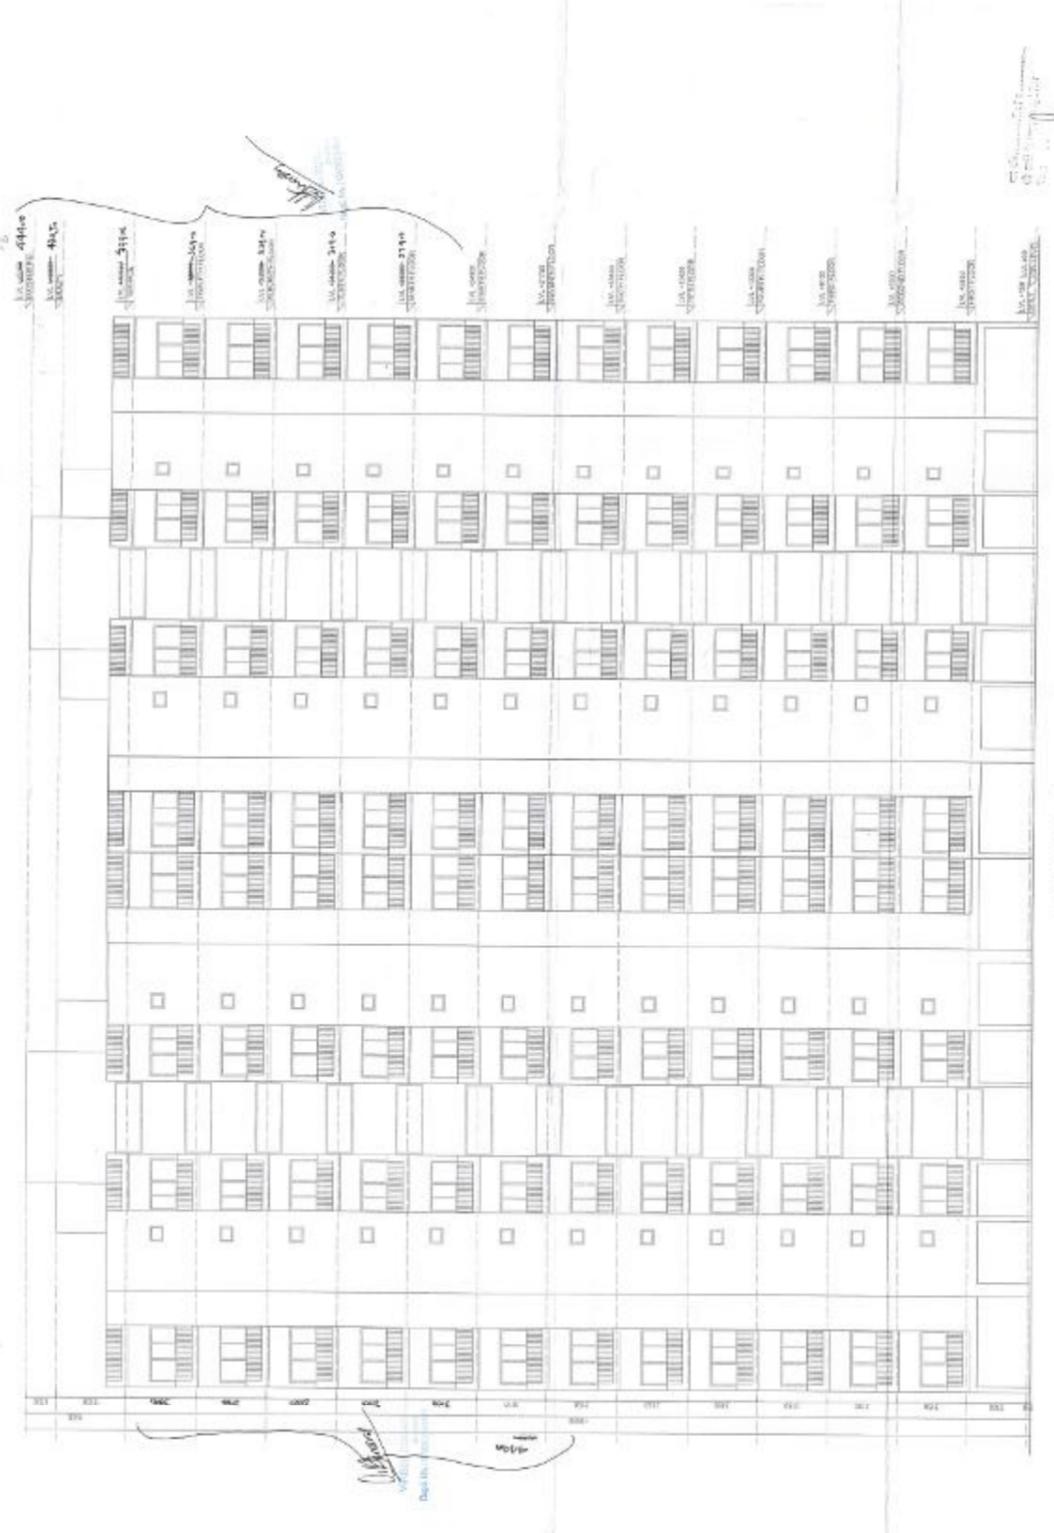

ELEVATION - B
SCALE = 1:100

BLOCK - C

NOTE - Column and beam as per structure detail.

SUBMISSION DRAWING

DRG. TITLE :-

ELEVATIONS
ELEVATION - A, ELEVATION - B

DRG. NO.:- GRH-TECH-KO.SUB-C-2

CHECKED BY:- VIRESH KUMAR

DEALT BY:- BALMEET

SCALE:- REVISION DATE NORTH:-

AS SHOWN MAR-2011

NOTE:- ALL DIM. ARE IN MM.

CLIENT:- ANSAL PROPERTIES & INFRASTRUCTURE LTD.

DELHI OFFICE

CONSULTANT:-

RUDRABHIEK ENTERPRISES PVT. LTD.



OWNER'S SIGN

ARCHITECT'S SIGN

TOWN PLANNER SIGN