


NOTE:-

3. EARTHING TRUCK TO BE PROVIDED FOR HT PANEL.

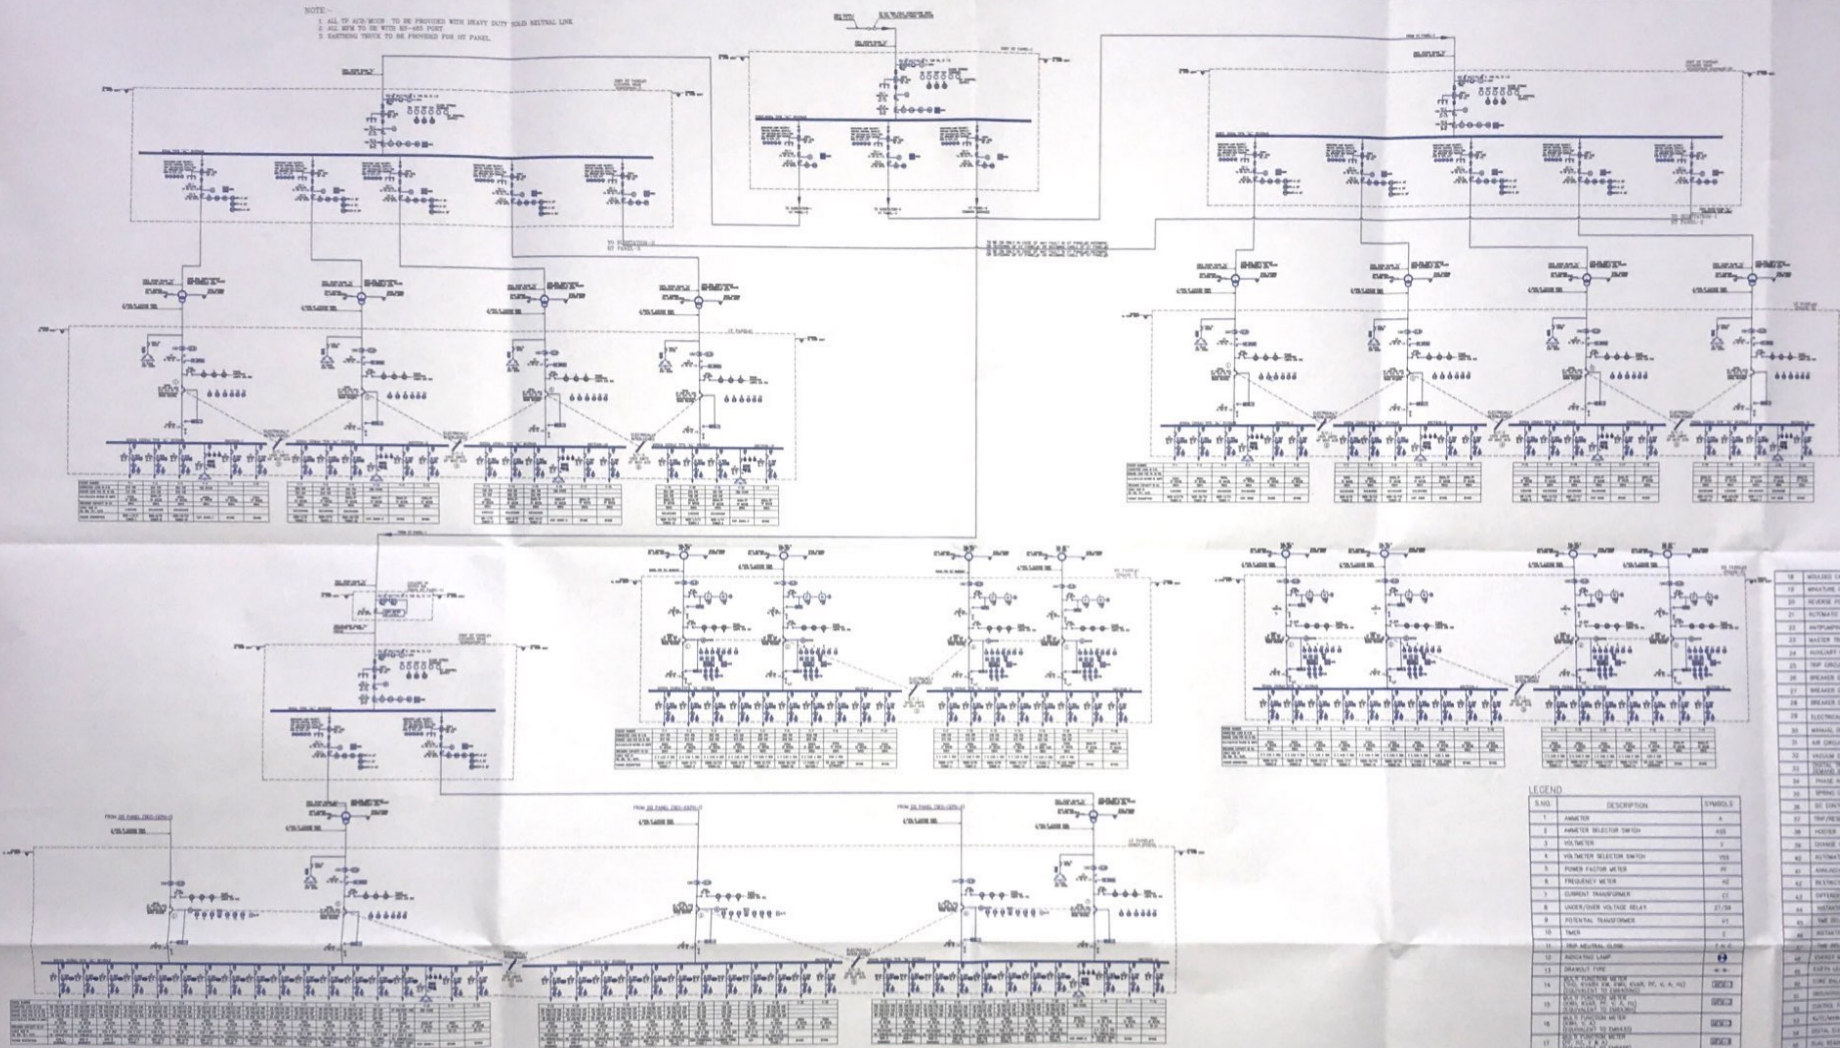

PROJECT
EUREKA PARK
SECTOR- 150, NOIDA
FOR - M/s LAND KART BUILDERS
PVT. LTD.

KEY PLAN



This drawing & design is the copyright of the designer. No portion of this drawing may be reproduced without the written permission of the designer.










MAIN SCHEMATIC DIAGRAM

(PHASE-I)

NOIDA	NOIDA
-------	-------

















ELIEXA PARK, SEC 100 ELEC M SCHOL 5

100






