


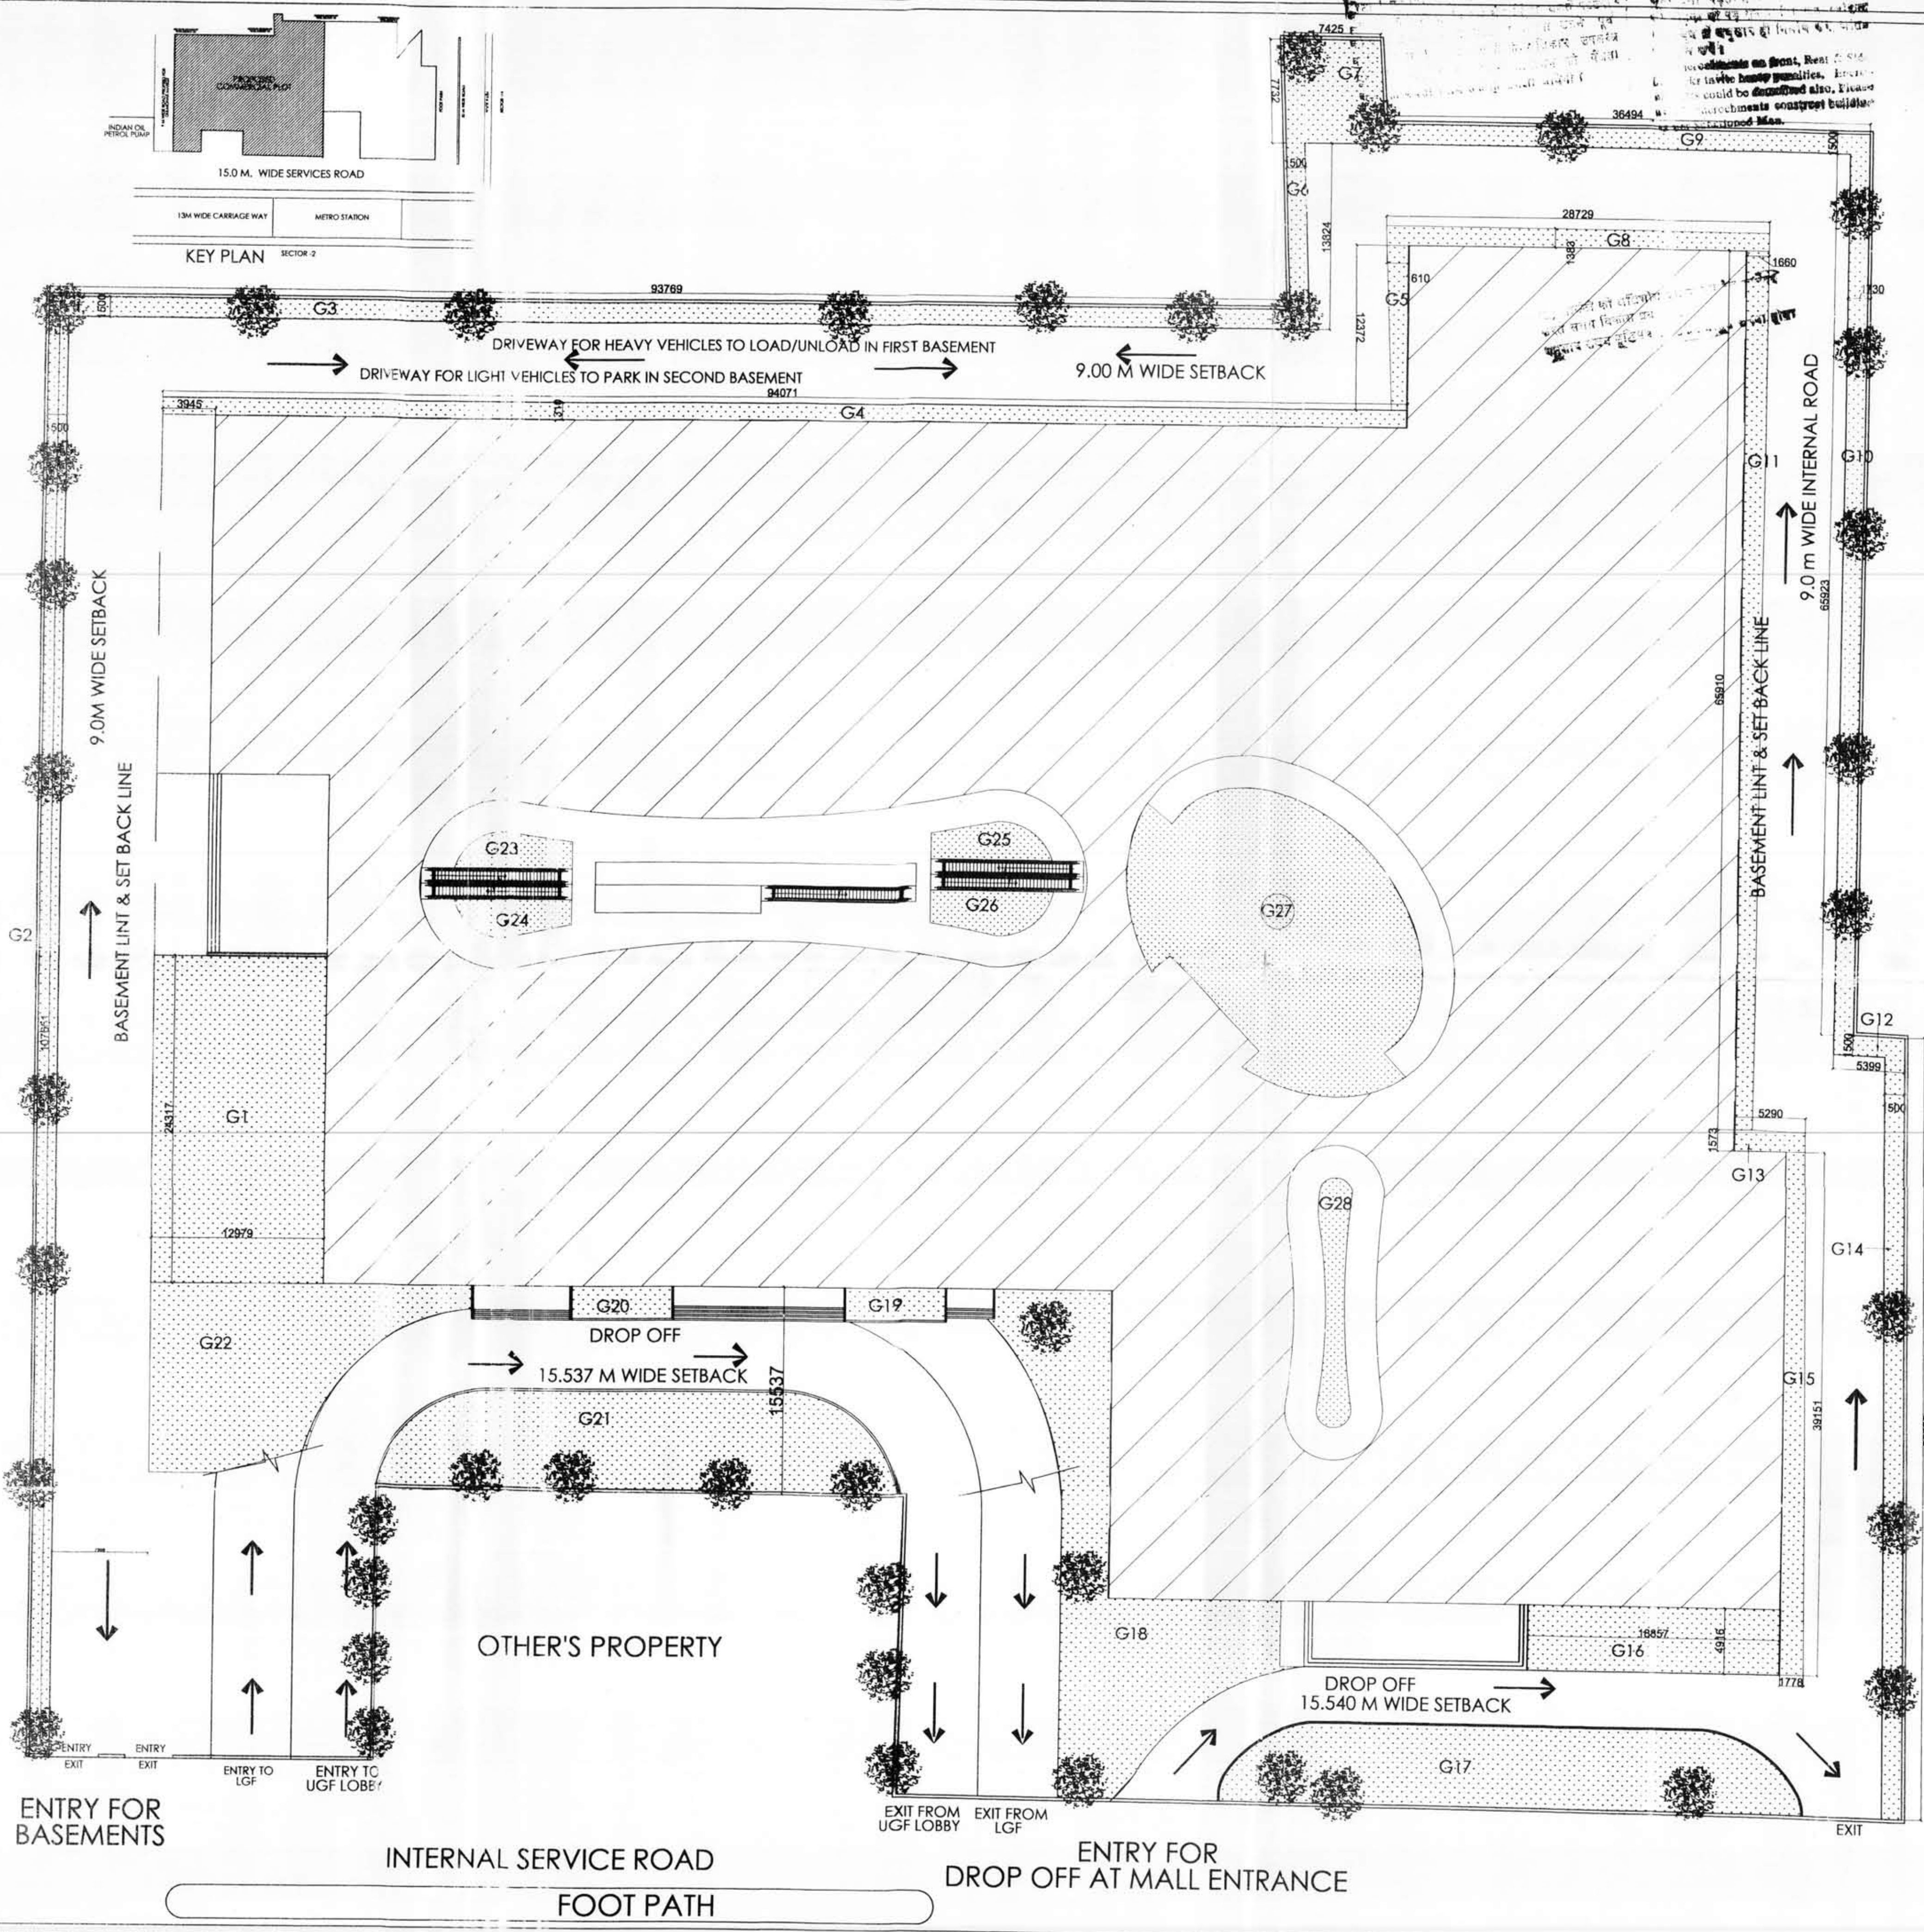

PROPOSED GREEN AREA :

- G1 = 12.979 X 24.317 = 315.610 SQMT.
- G2 = 107.651 X 1.500 = 161.476 SQMT.
- G3 = 93.769 X 1.500 = 140.653 SQMT.
- G4 = 94.071 X 1.310 = 123.233 SQMT.
- G5 = 1.610 X 12.372 = 19.918 SQMT.
- G6 = 1.500 X 13.824 = 20.736 SQMT.
- G7 = 7.425 X 7.732 = 57.410 SQMT.
- G8 = 28.729 X 1.383 = 39.732 SQMT.
- G9 = 36.492 X 1.500 = 54.471 SQMT.
- G10 = 65.923 X 1.75 = 115.36 SQMT.
- G11 = 1.660 X 65.910 = 109.410 SQMT.
- G12 = 5.399 X 1.500 = 8.098 SQMT.
- G13 = 5.290 X 1.573 = 8.321 SQMT.
- G14 = 1.500 X 58.355 = 87.532 SQMT.
- G15 = 39.151 X 1.778 = 69.610 SQ.MT
- G16 = 18.857 X 4.916 = 92.701 SQ.MT
- G17 = AS/PLINE = 340.0 SQ.MT
- G18 = AS/PLINE = 350.0 SQ.MT
- G19 = AS/PLINE = 100.0 SQ.MT
- G20 = AS/PLINE = 100.0 SQ.MT
- G21 = AS/PLINE = 400.0 SQ.MT
- G22 = AS/PLINE = 350.0 SQ.MT
- G23 = AS/PLINE = 120.0 SQ.MT
- G24 = AS/PLINE = 100.0 SQ.MT
- G25 = AS/PLINE = 120.0 SQ.MT
- G26 = AS/PLINE = 100.0 SQ.MT
- G27 = AS/PLINE = 363.246 SQ.MT
- G28 = AS/PLINE = 34.270 SQ.MT
- TOTAL = 3901.786 (51.17% OF OPEN AREA)

OPEN AREA :

TOTAL PLOT AREA - GROUND COVG.
15205.75 SQMT. - 7580.91 SQMT.
= 7624.84 SQMT. (50.14 % OF PLOT AREA)

TREE PLANTATION

@ ONE TREE / 100 SQMT. OF OPEN AREA
7624.84 SQMT. / 100 = 76.24 SAY 77 TREES

CLIENT'S SIGNATURE		For Aims Sanya Developers Pvt. Ltd.	
		Director	
ARCHITECT'S SIGNATURE		RAJIV GANDHI ARCHITECT LIC No.-CA / 91/ 13852	
PROJECT:-			
PROPOSED :-			
THE TEMPEAN AT PLOT No.- C-171/1, SEC- 15, NOIDA FOR AIMS SANYA GROUP			
PURPOSE	LOCAL AUTHORITY SUBMISSION	ISSUED	
STATUS			
DRN.		SCALE 1:250	SUBMISSION DRAWING
CHKD.			LANDSCAPE PLAN
APPVD.		DATE	
		DRG. NO. DFA/SLD-101 SHEET-01 A REV	
C-10, SECTOR - 3, NOIDA - 201301 (NCR DELHI) INDIA TEL : +91 120 680 1000 FAX : +91 120 680 1000 dfaconultants@gmail.com			