


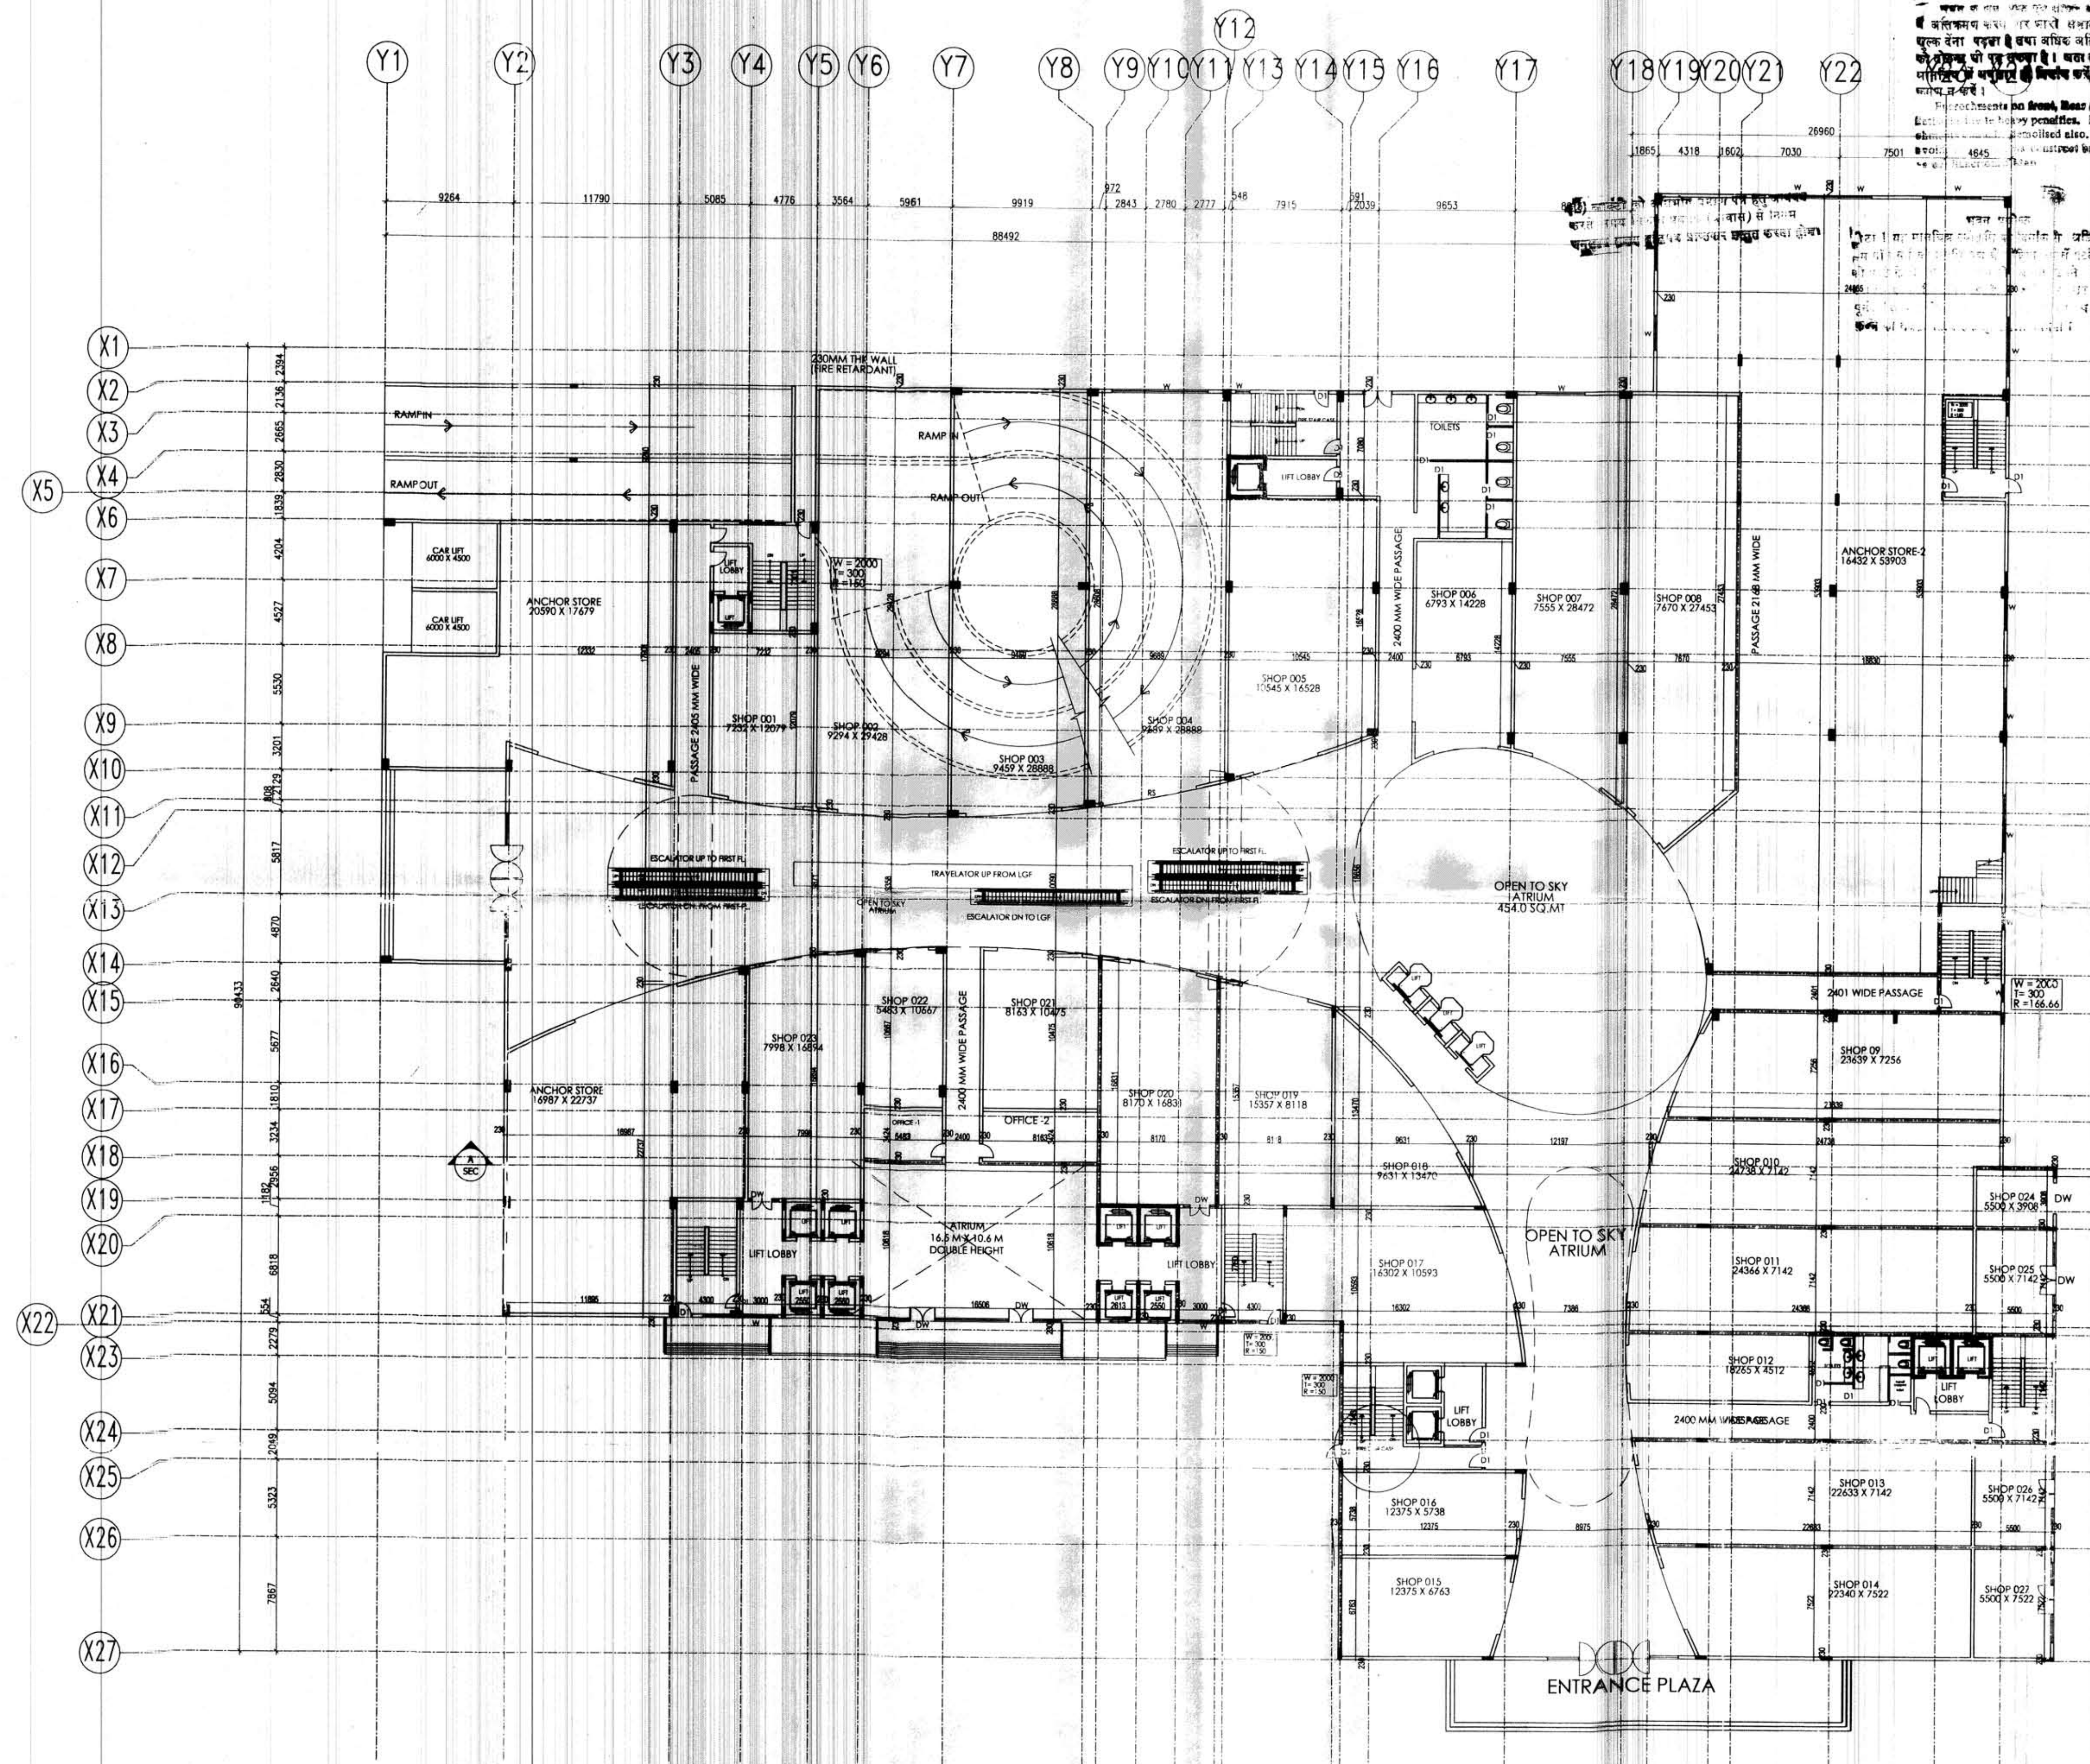

DOOR & WINDOW SCHEDULE

TYPE	SIZE	TYPE	SIZE
D	1500 x 2400	W1	1500 x 2100
D1	1000 x 2400	W2	1350 x 1350
D2	900 x 2400	W3	750 x 900
D3	750 x 2400	W4	800 x 900
		W5	1800 x 1500
DW1	2800 x 2400/2100	W6	1200 x 1500
DW2	1575 x 2400/2100	FCD	1200 x 2400
DW3	1480 x 1780 x 2400/2100		
DW4	2545 x 655 x 2400/2100		
DW5	1525 x 2400/2100		
DW6	2035 x 2400/2100		

CLIENT'S SIGNATURE: *[Signature]* For Aims Sanya Developers Pvt. Ltd.

ARCHITECT'S SIGNATURE: *[Signature]* RAJIV GANDHI ARCHITECT LIC. No.-CA/91/13532

PROJECT: THE TEMPORARY SEC-15, NOIDA FOR AIMS SANYA GROUP

PURPOSE: LOCAL AUTHORITY SUBMISSION

STATUS: DRN

SCALE: 1:200

DATE: / /

DESIGN FORUM ARCHITECTS

C-19, SECTOR-3, NOIDA - 201301 (NCR DELHI) INDIA TEL: +91 120 440 1000 FAX: +91 120 440 1000 dfoconsultants@gmail.com

DFA/SUB/10, SHEET-02