


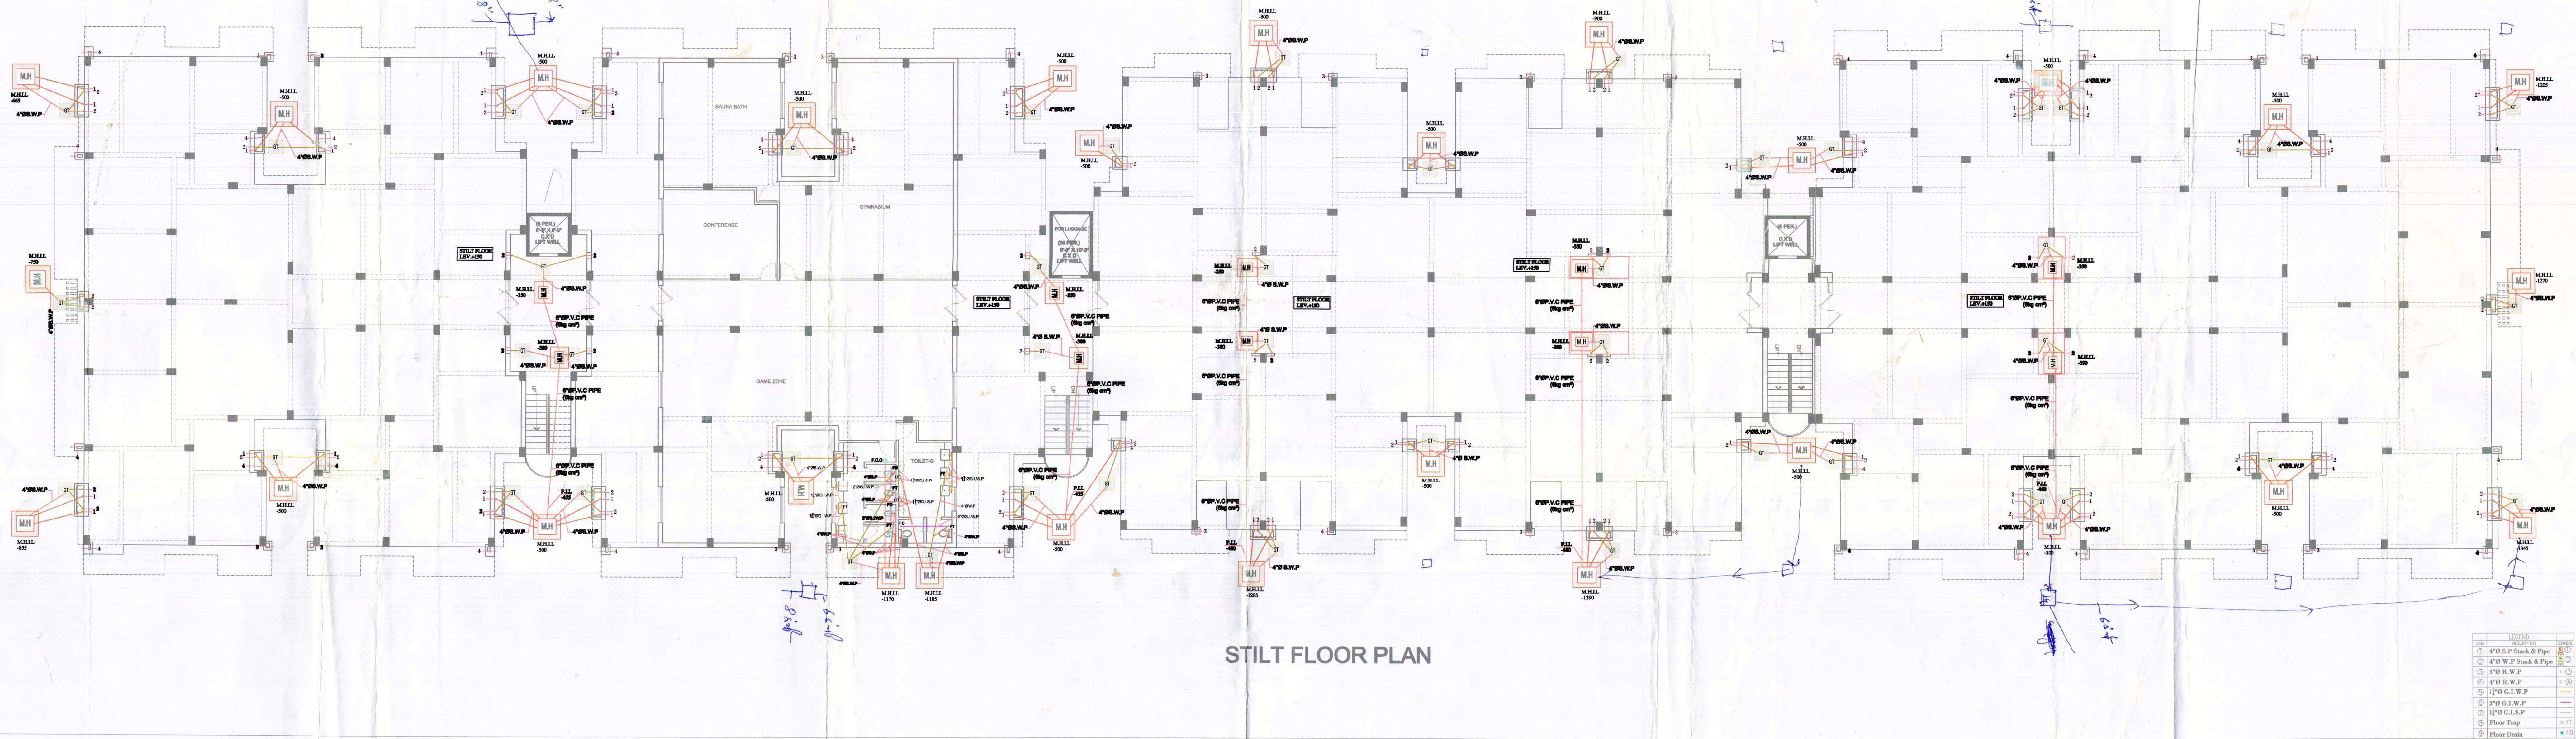

PROJECT:

PROPOSED HOUSING FOR
Mangalam 'Niket' AT
Shastripuram Agra, U.P.

Consultant:

SANITARY CONSULTING SERVICES
58A/1 GROUND FLOOR KALU SARAI,
SARVPRIYA VIHAR NEW DELHI 110016
PHONE :-011-26563670
email:-vinod20th@rediffmail.com

Date :-

01-10-2013

Drawing No :-

PL -04

Drawing Title :-

STILT FLOOR
PLUMBING LAYOUT

Scale :-


NTS

Drawn by :-

ANIL

Checked by :-

V.K. SHARMA

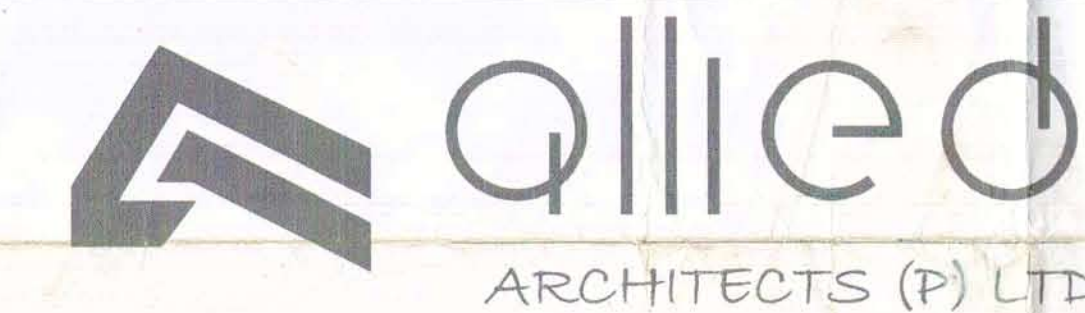

ARCHITECTS, ENGINEERS, INTERIOR DESIGNERS, VALUERS, PLANNERS

80/57 MALVIYA NAGAR, NEW DELHI-110 017
PH-668 0229, 668 9674 . FAX-668 7536

NORTH