



HWS HOT WATER SUPPLY  
 FWS FLUSHING WATER SUPPLY  
 CWS COLD WATER SUPPLY

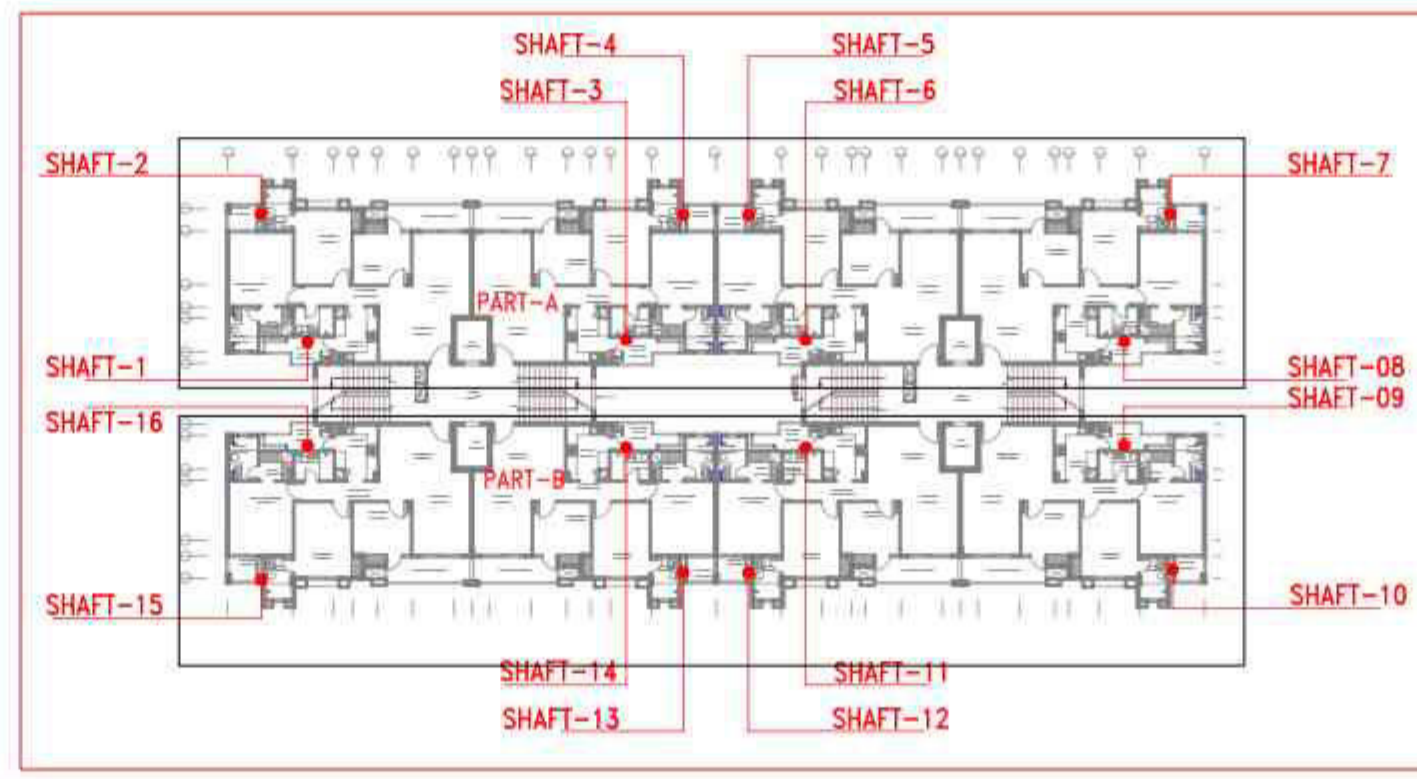

SHADES INFRATECH LLP  
*Alpna Bhargava*  
 PARTNER

*Alpna Bhargava*  
 Ms. ALPANA BHARGAVA  
 CA/94/17216

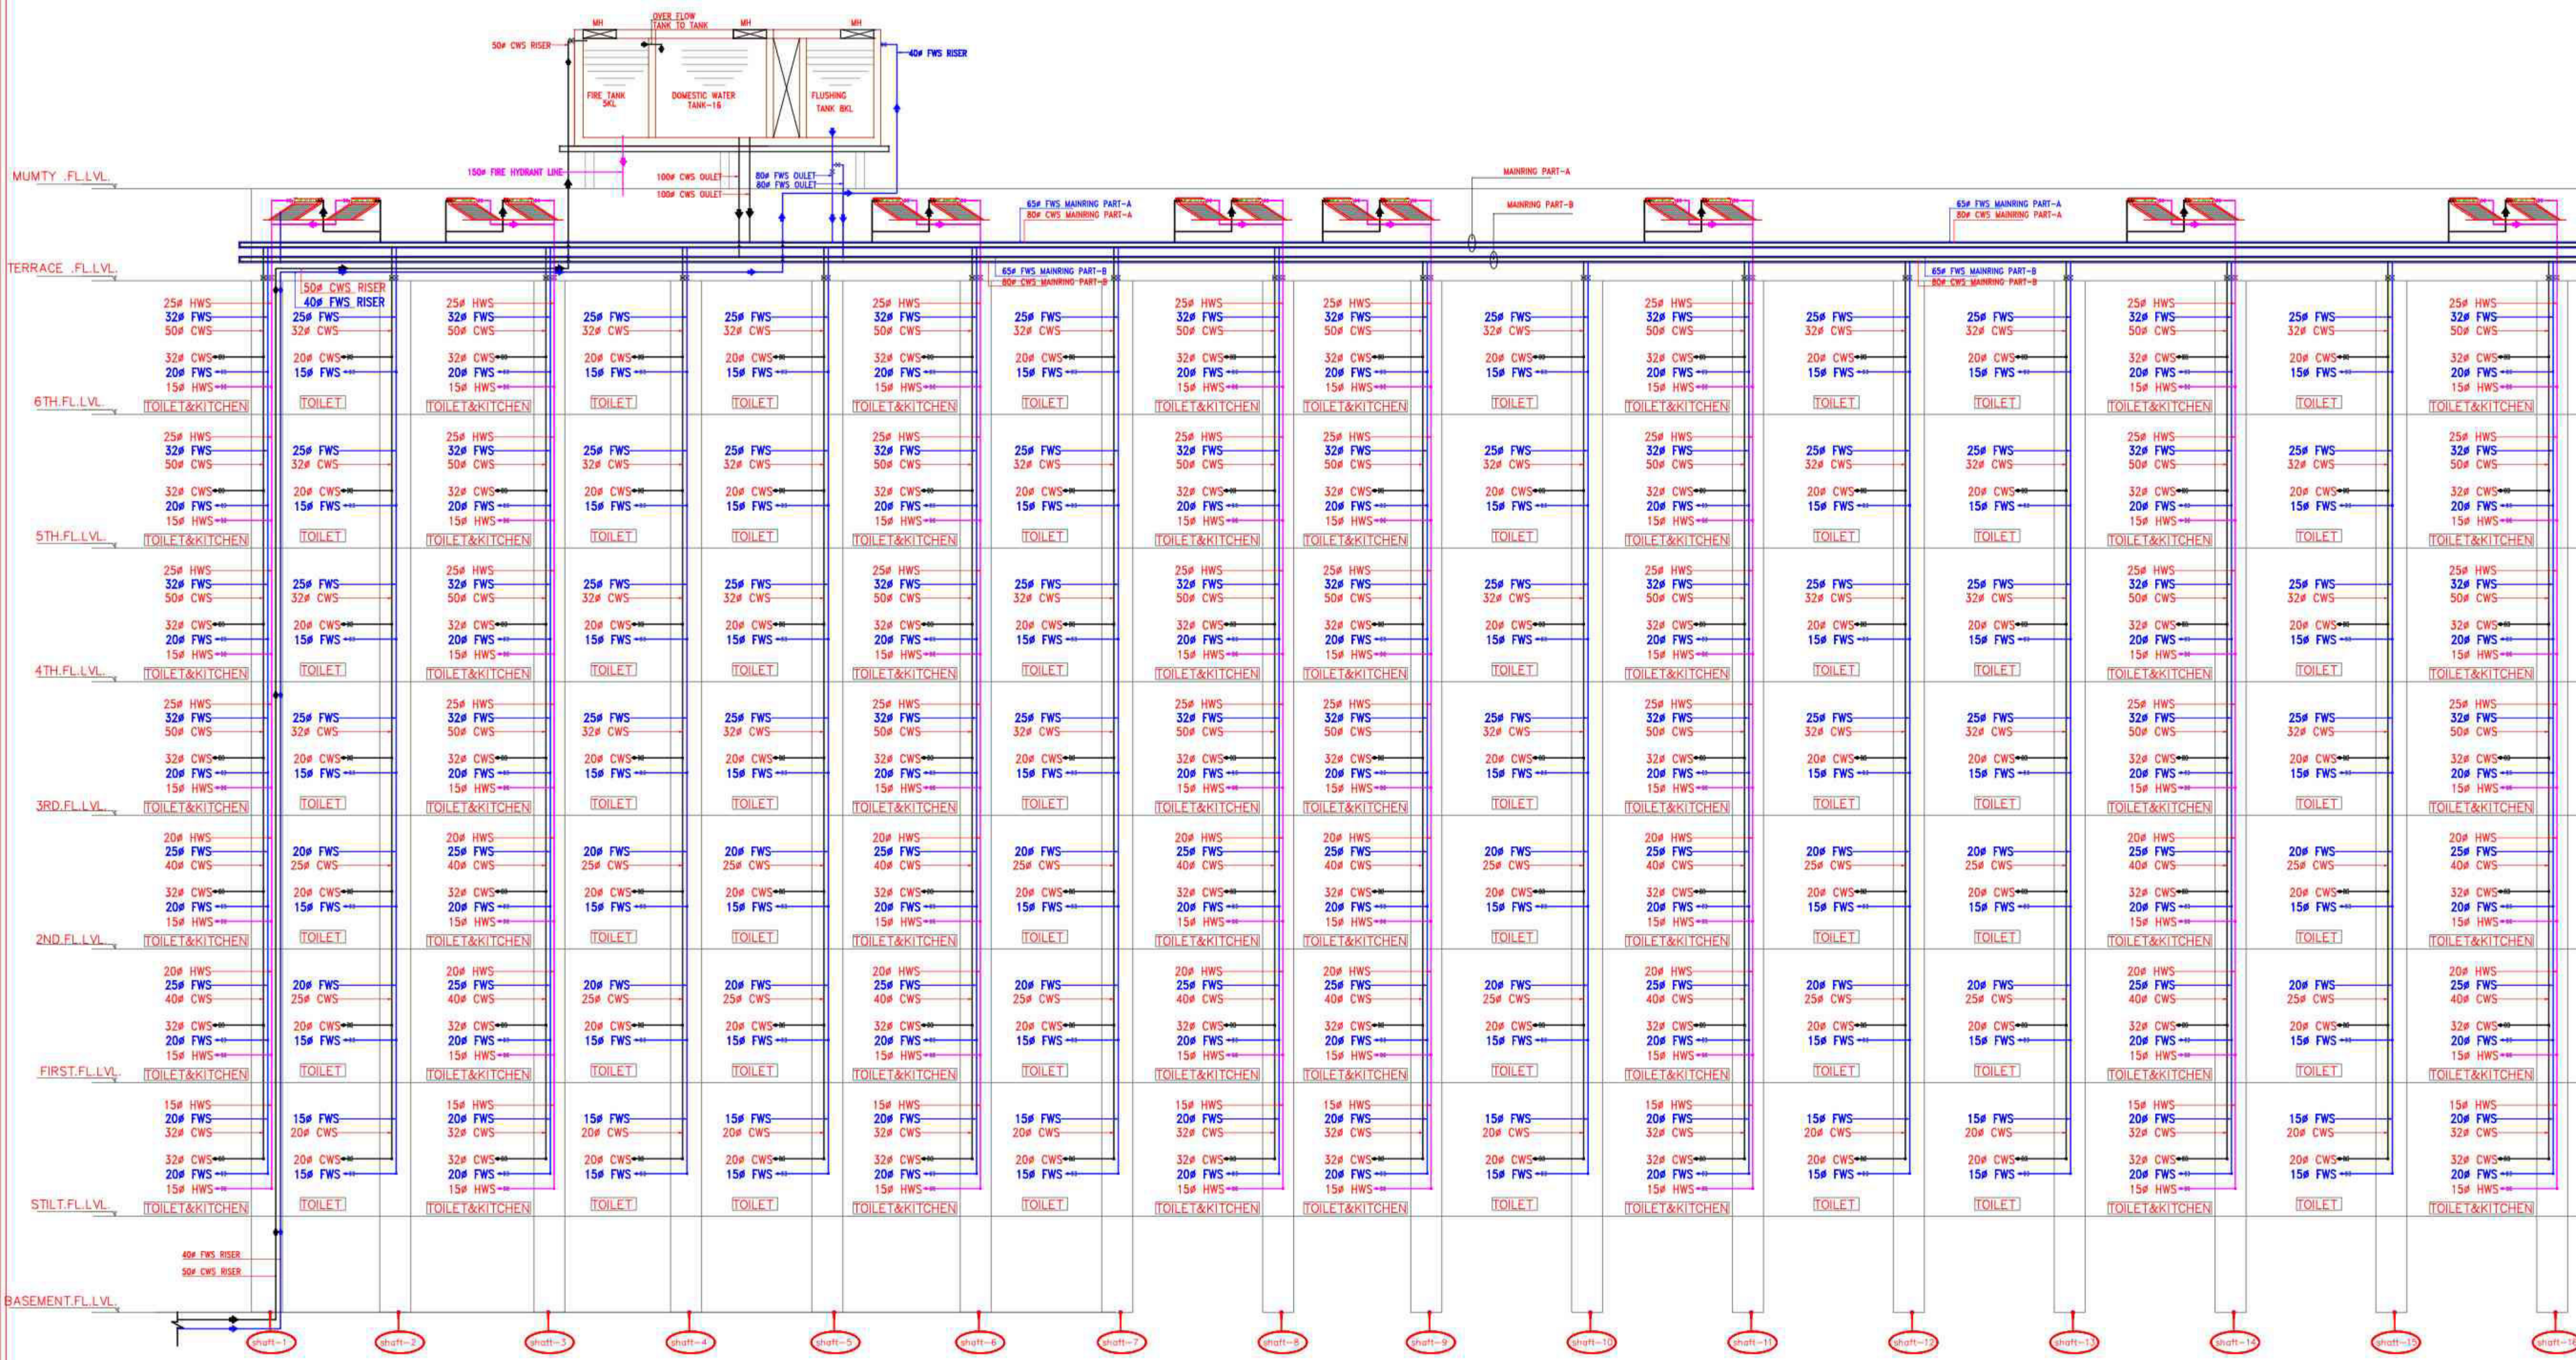

PLUMBING & FIREFIGHTING CONSULTANTS  
**BEHERA & ASSOCIATES**  
 F-823a, LADO SARAI BEHIND CNG FILLING STATION  
 NEW DELHI - 110030  
 PH- 011-40583690  
 MOB- 9811911853  
 EMAIL-behera.associates@gmail.com

PROJECT  
**EVARA -SHADES**

DRAWING TITLE  
 PL-TOWER -C  
 WATER SUPPLY SCHEMATIC DIAGRAM  
 PLUMBING LAYOUT

ARCHITECTS  
  
**jsr** architecture. interiors. pnc  
 C-67 , Defence colony New delhi  
 Phone- 011-40580350, Email: info@jsr.net.in

Scale	NTS (A1)	North
Date	03-04-2026	
Drawn	SAJJAN	
Checked	S.BEHERA	
DRG. NO.	PL/BA/PL/SH/PH-3/ABC/ SC./301	REVISION



