



L A K E / P A R K

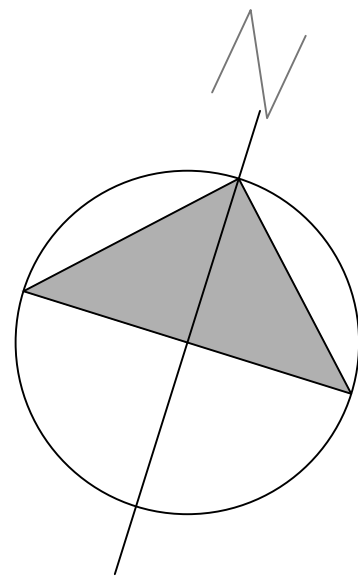

1 8 M T . W I D E R O A D

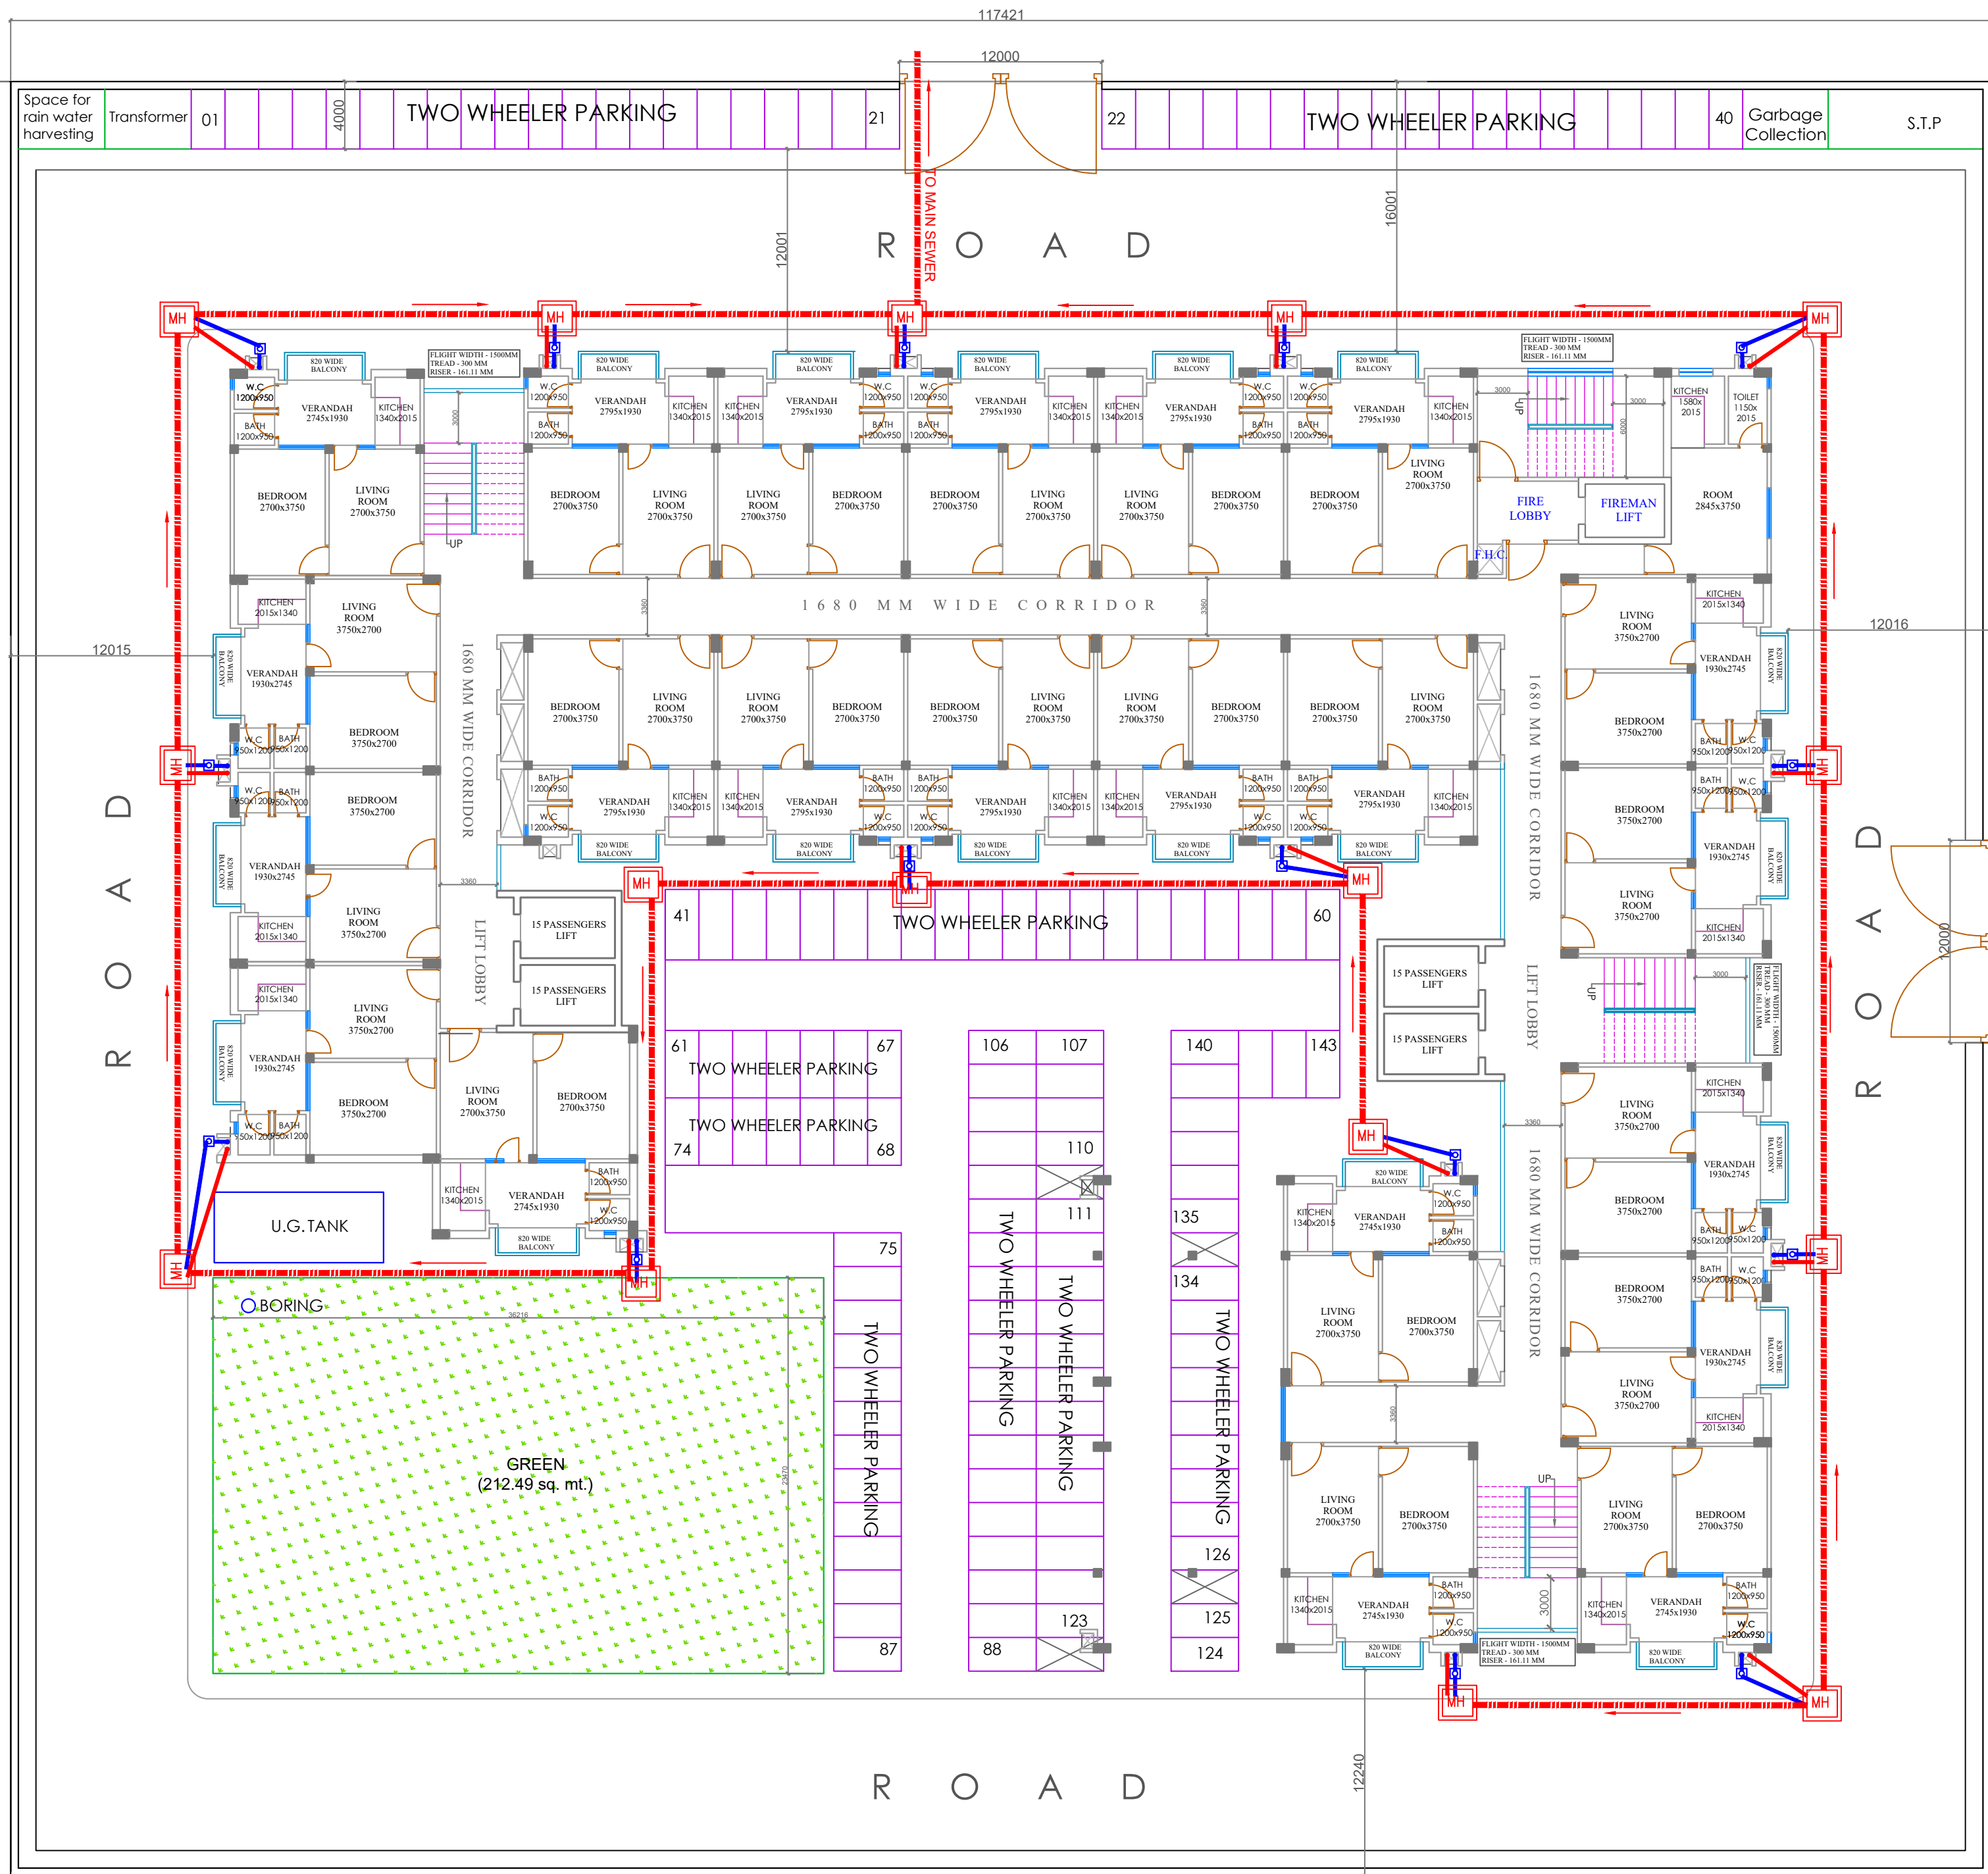

LEGEND :	
SYMBOL	DESCRIPTION
	SOIL PIPE
	WASTE PIPE
	MANHOLE(600x600)

SEWER LAYOUT

PROJECT TITLE :

ELDECO SAKSHAM
GROUP HOUSING FOR E.W.S.,UDYAN-2 ,
RAKSHA KHAND, SHARDA NAGAR
YOJANA,LUCKNOW

SCALE:

1:100

DEVELOPER/PROMOTER:

ARCHITECT: