


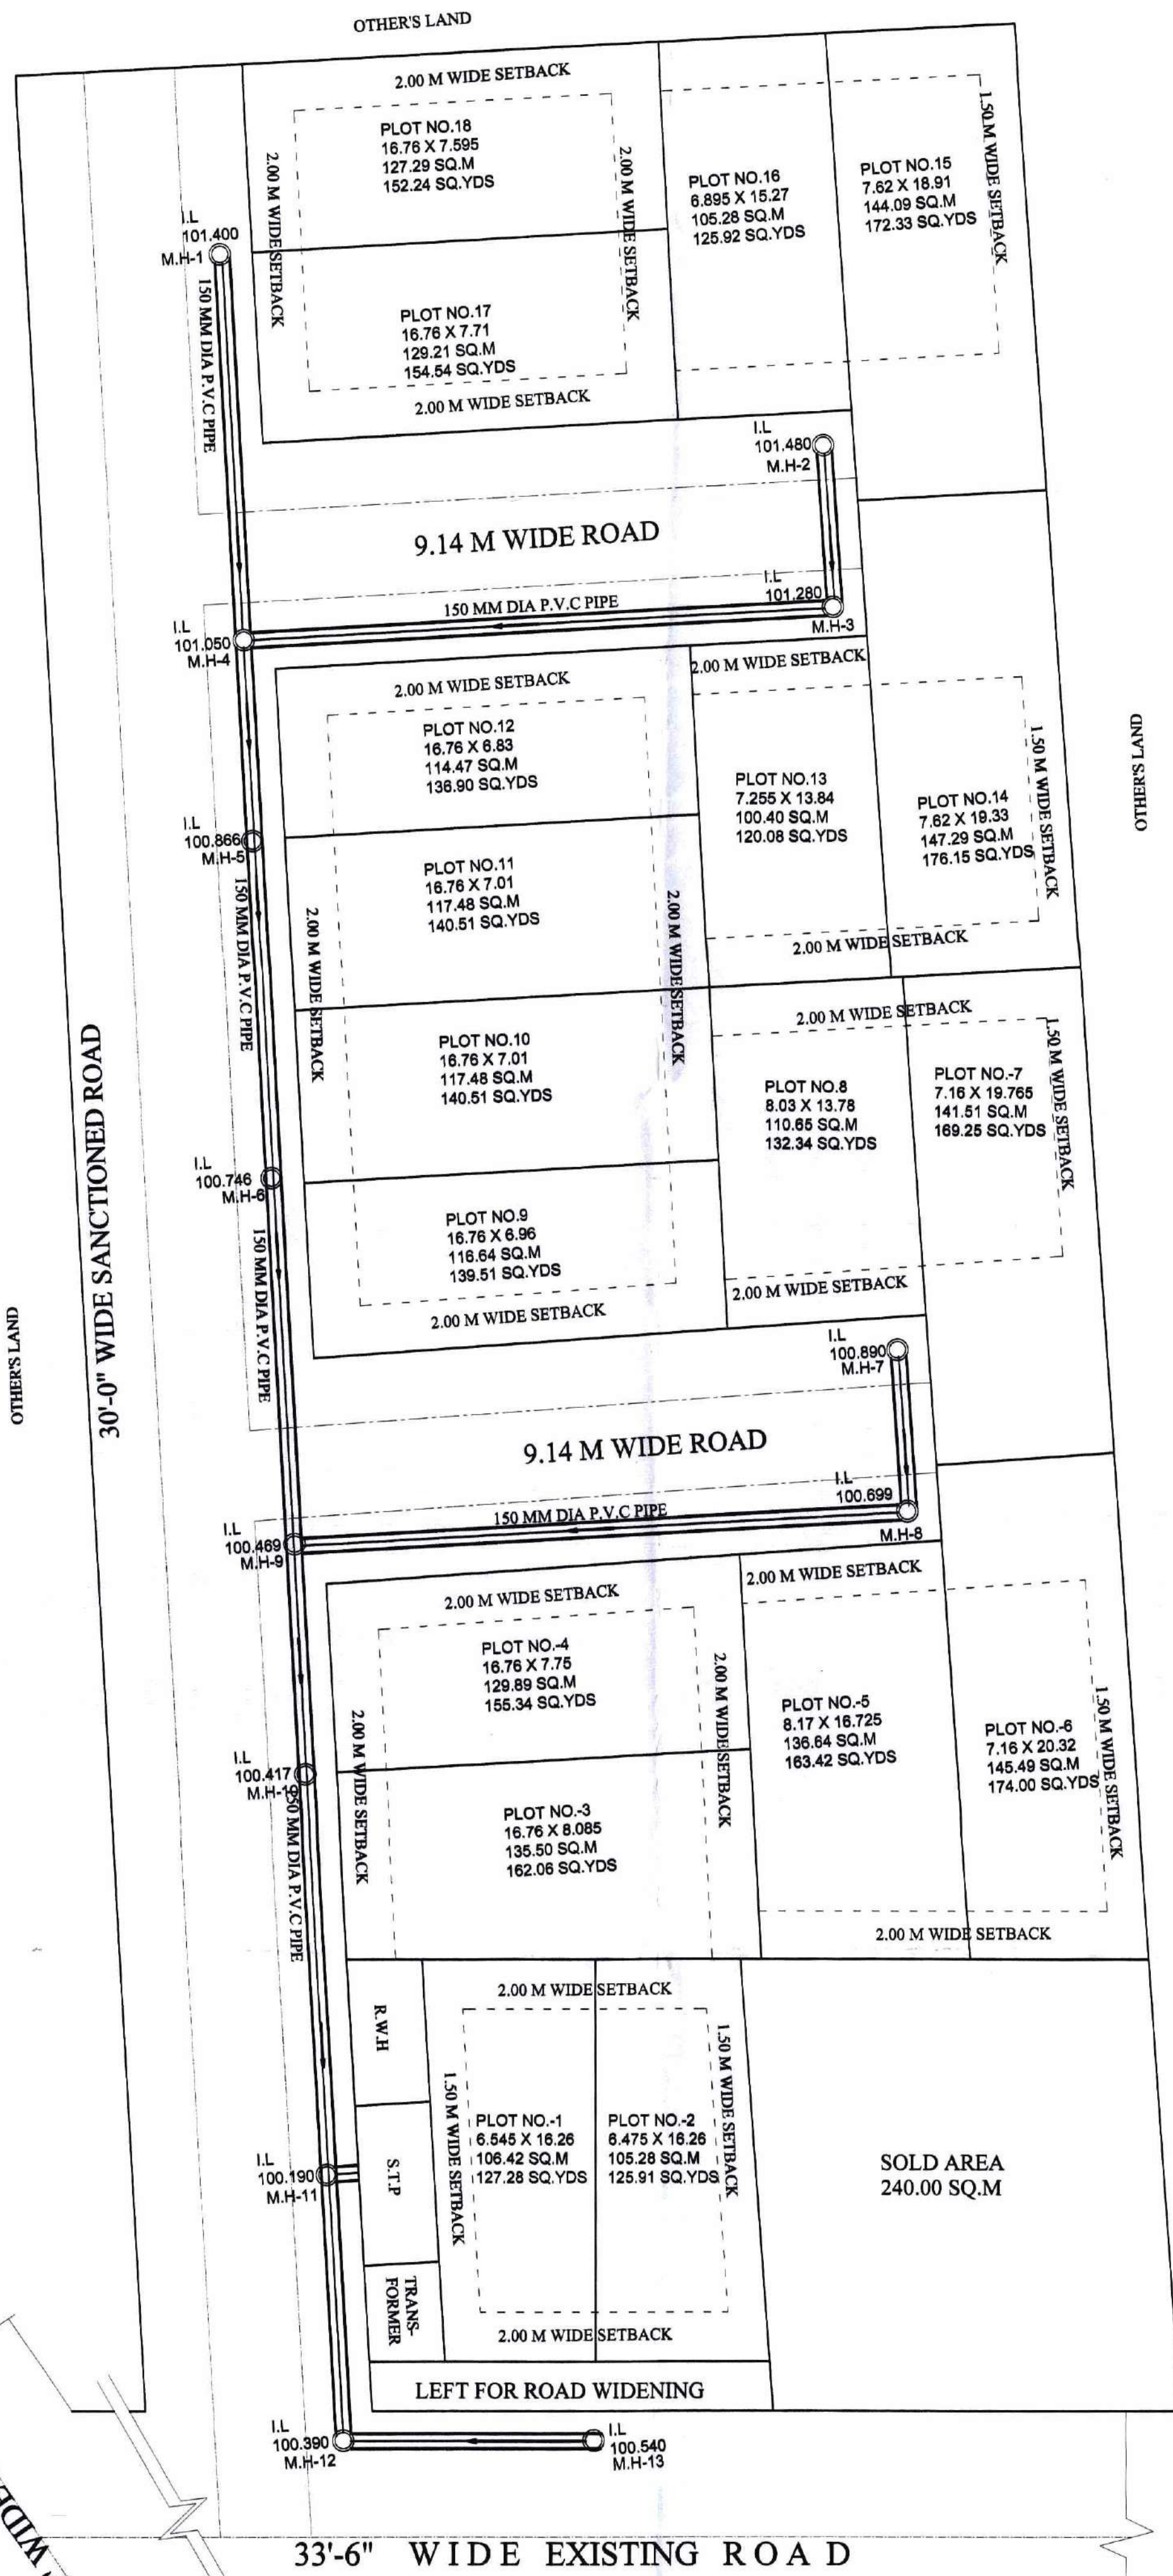


LEGEND	
MAINHOLE	
SEWER LINE	
INVERT LEVEL	I.L

AREA STATEMENT:-		
TOTAL LAND AREA	3000.00 SQ.M.	
LAND SOLD	240.00 SQ.M.	
REST LAND AREA	2760.00 SQ.M.	
AREA LEFT FOR ROAD WIDENING	32.12 SQ.M.	
NET PLOT AREA	2727.42 SQ.M.	100%
AREA UNDER PLOTS	2231.01 SQ.M.	81.79%
AREA UNDER ROAD AND SERVICES	496.41 SQ.M.	18.21%

PROJECT:-	
EXISTING SUBDIVISION PLAN ON KHASRA NO- 115 PART , SITUATED AT MAUZA JAGANPUR, DAYALBAGH , AGRA	
NORTH:- 	SCALE:- 1:200
OWNER'S:- MRS. NEELAM GUPTA MRS. ANJALI GUPTA	
OWNER'S SIGN:-	
ARCHITECT'S :- INNOVATIVE DESIGN DESTINATION ARCHITECTURE WITH SPIRIT....	
ARCHITECT'S SIGN. 	

SEWER LINE AND MAINHOLE LAYOUT PLAN
SCALE(1:200)

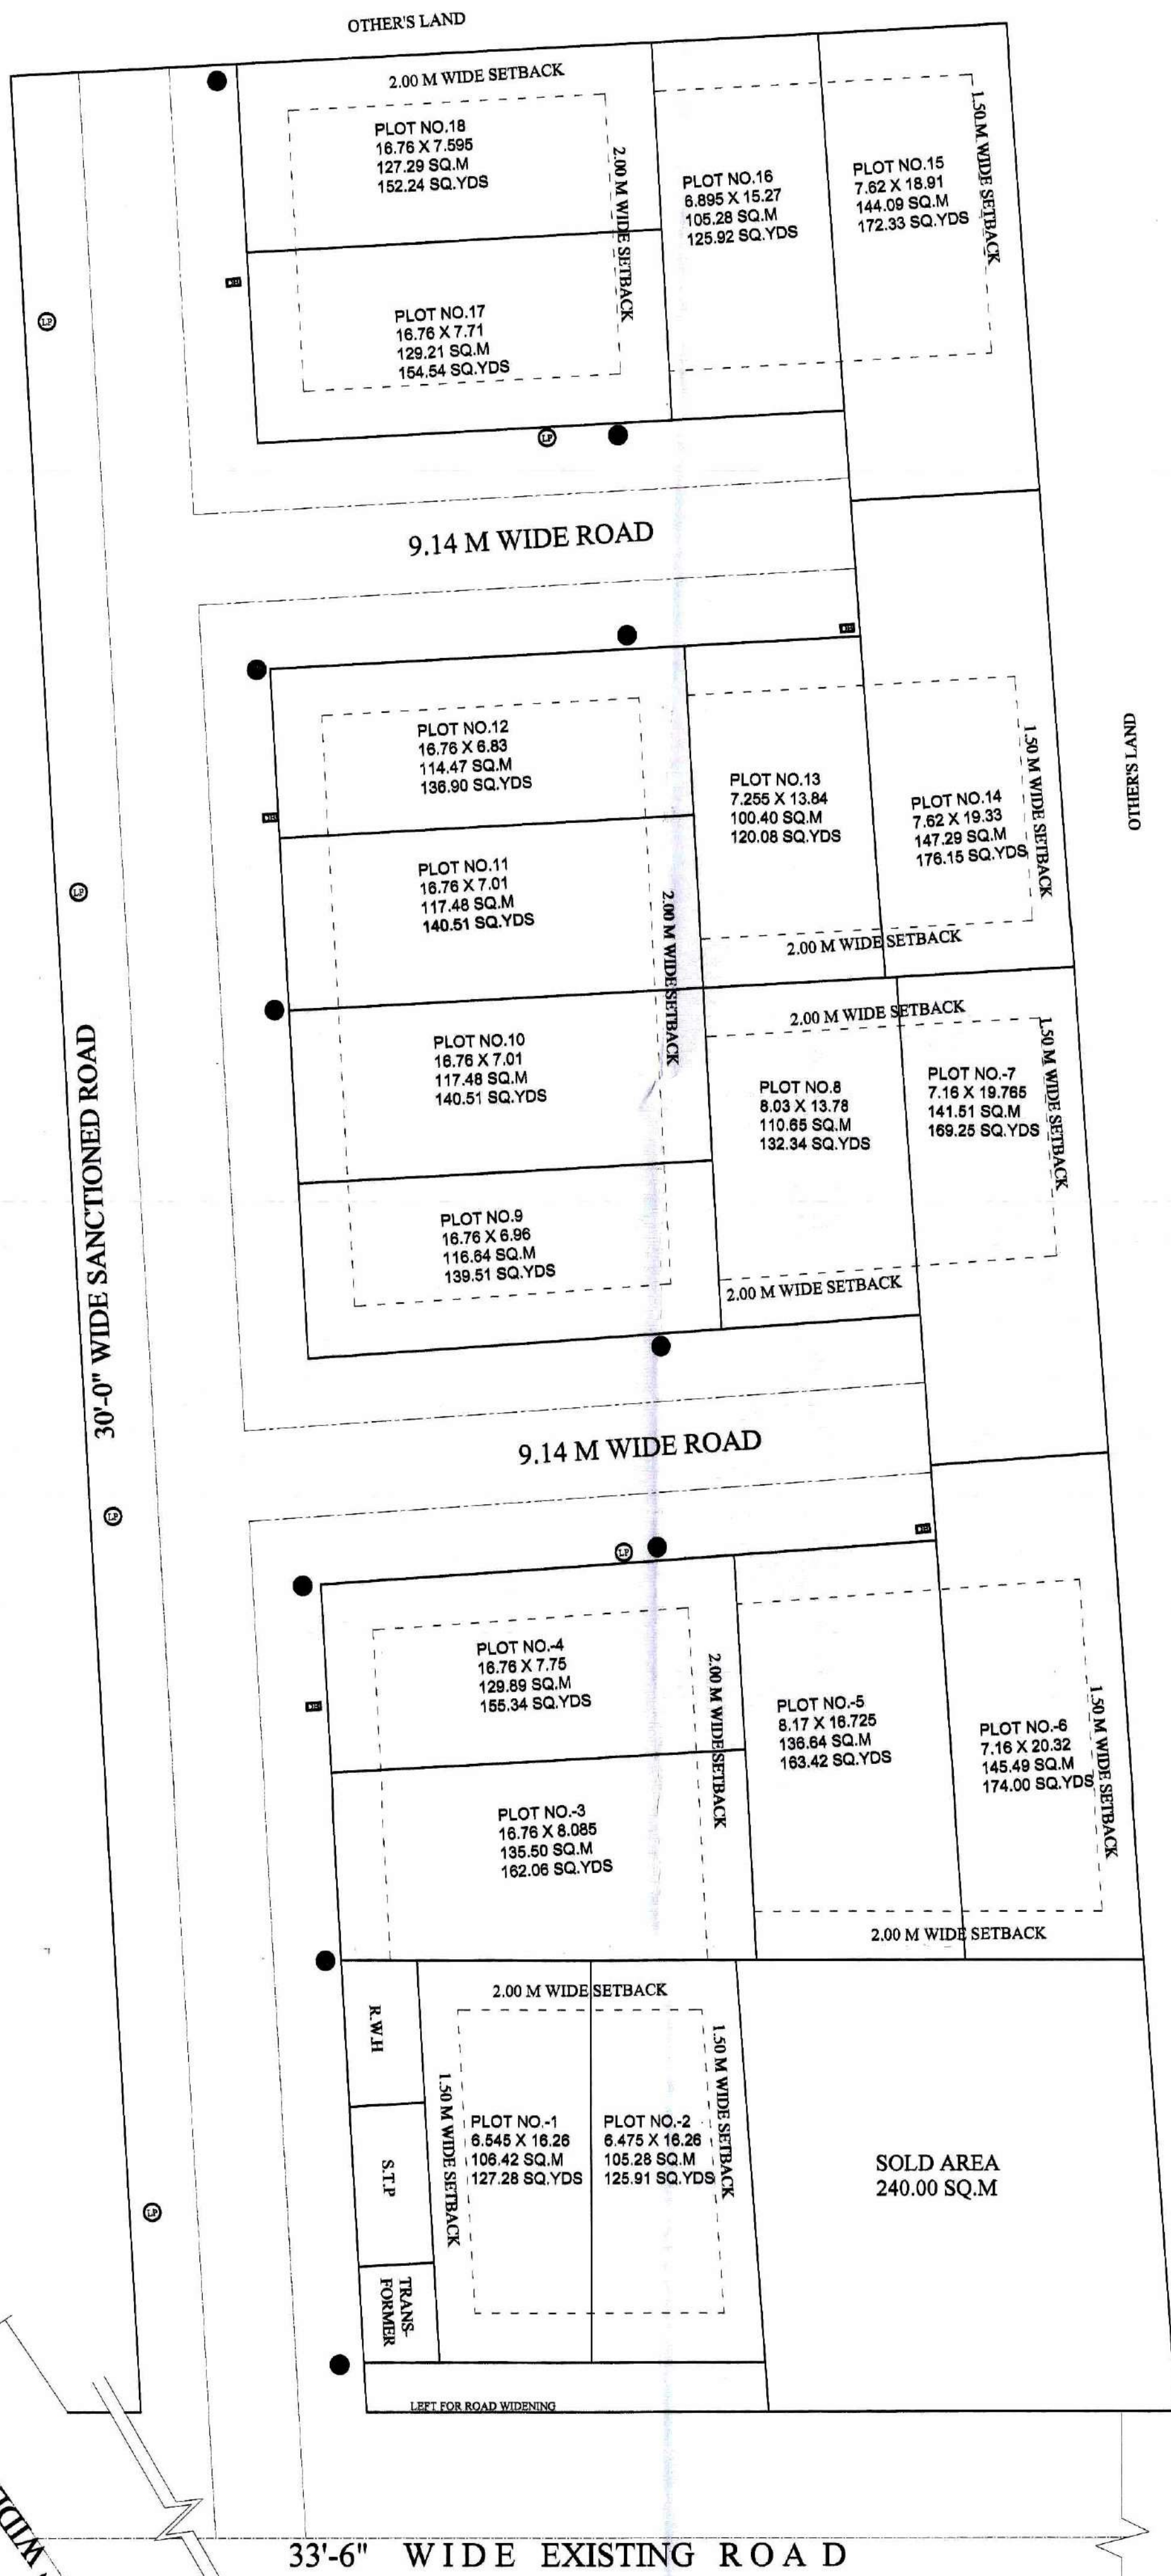

- LP LIGHT POLE
- TREE
- DB DISTRIBUTION BOARD

LEGEND	
TREE	
MAINHOLE	
SEWER LINE	
INVERT LEVEL	I.L

AREA STATEMENT:-			
TOTAL LAND AREA	3000.00 SQ.M.		
LAND SOLD	240.00 SQ.M.		
REST LAND AREA	2760.00 SQ.M.		
AREA LEFT FOR ROAD WIDENING	32.12 SQ.M.		
NET PLOT AREA	2727.42 SQ.M.	100%	
AREA UNDER PLOTS	2231.01 SQ.M.	81.79%	
AREA UNDER ROAD AND SERVICES	496.41 SQ.M.	18.21%	

PROJECT:-
**EXISTING SUBDIVISION PLAN
ON KHASRA NO- 115 PART ,
SITUATED AT MAUZA JAGANPUR,
DAYALBAGH , AGRA**

NORTH:- 	SCALE:- 1:200
-------------	------------------

OWNER'S:- MRS. NEELAM GUPTA
MRS. ANJALI GUPTA

OWNER'S SIGN:-

ARCHITECT'S :-

**INNOVATIVE
DESIGN
DESTINATION**
ARCHITECTURE WITH SPIRIT....

ARCHITECT'S SIGN.

SEWER LINE AND MAINHOLE LAYOUT PLAN
SCALE(1:200)