


# DOMESTIC "POTABLE" WATER LAYOUT

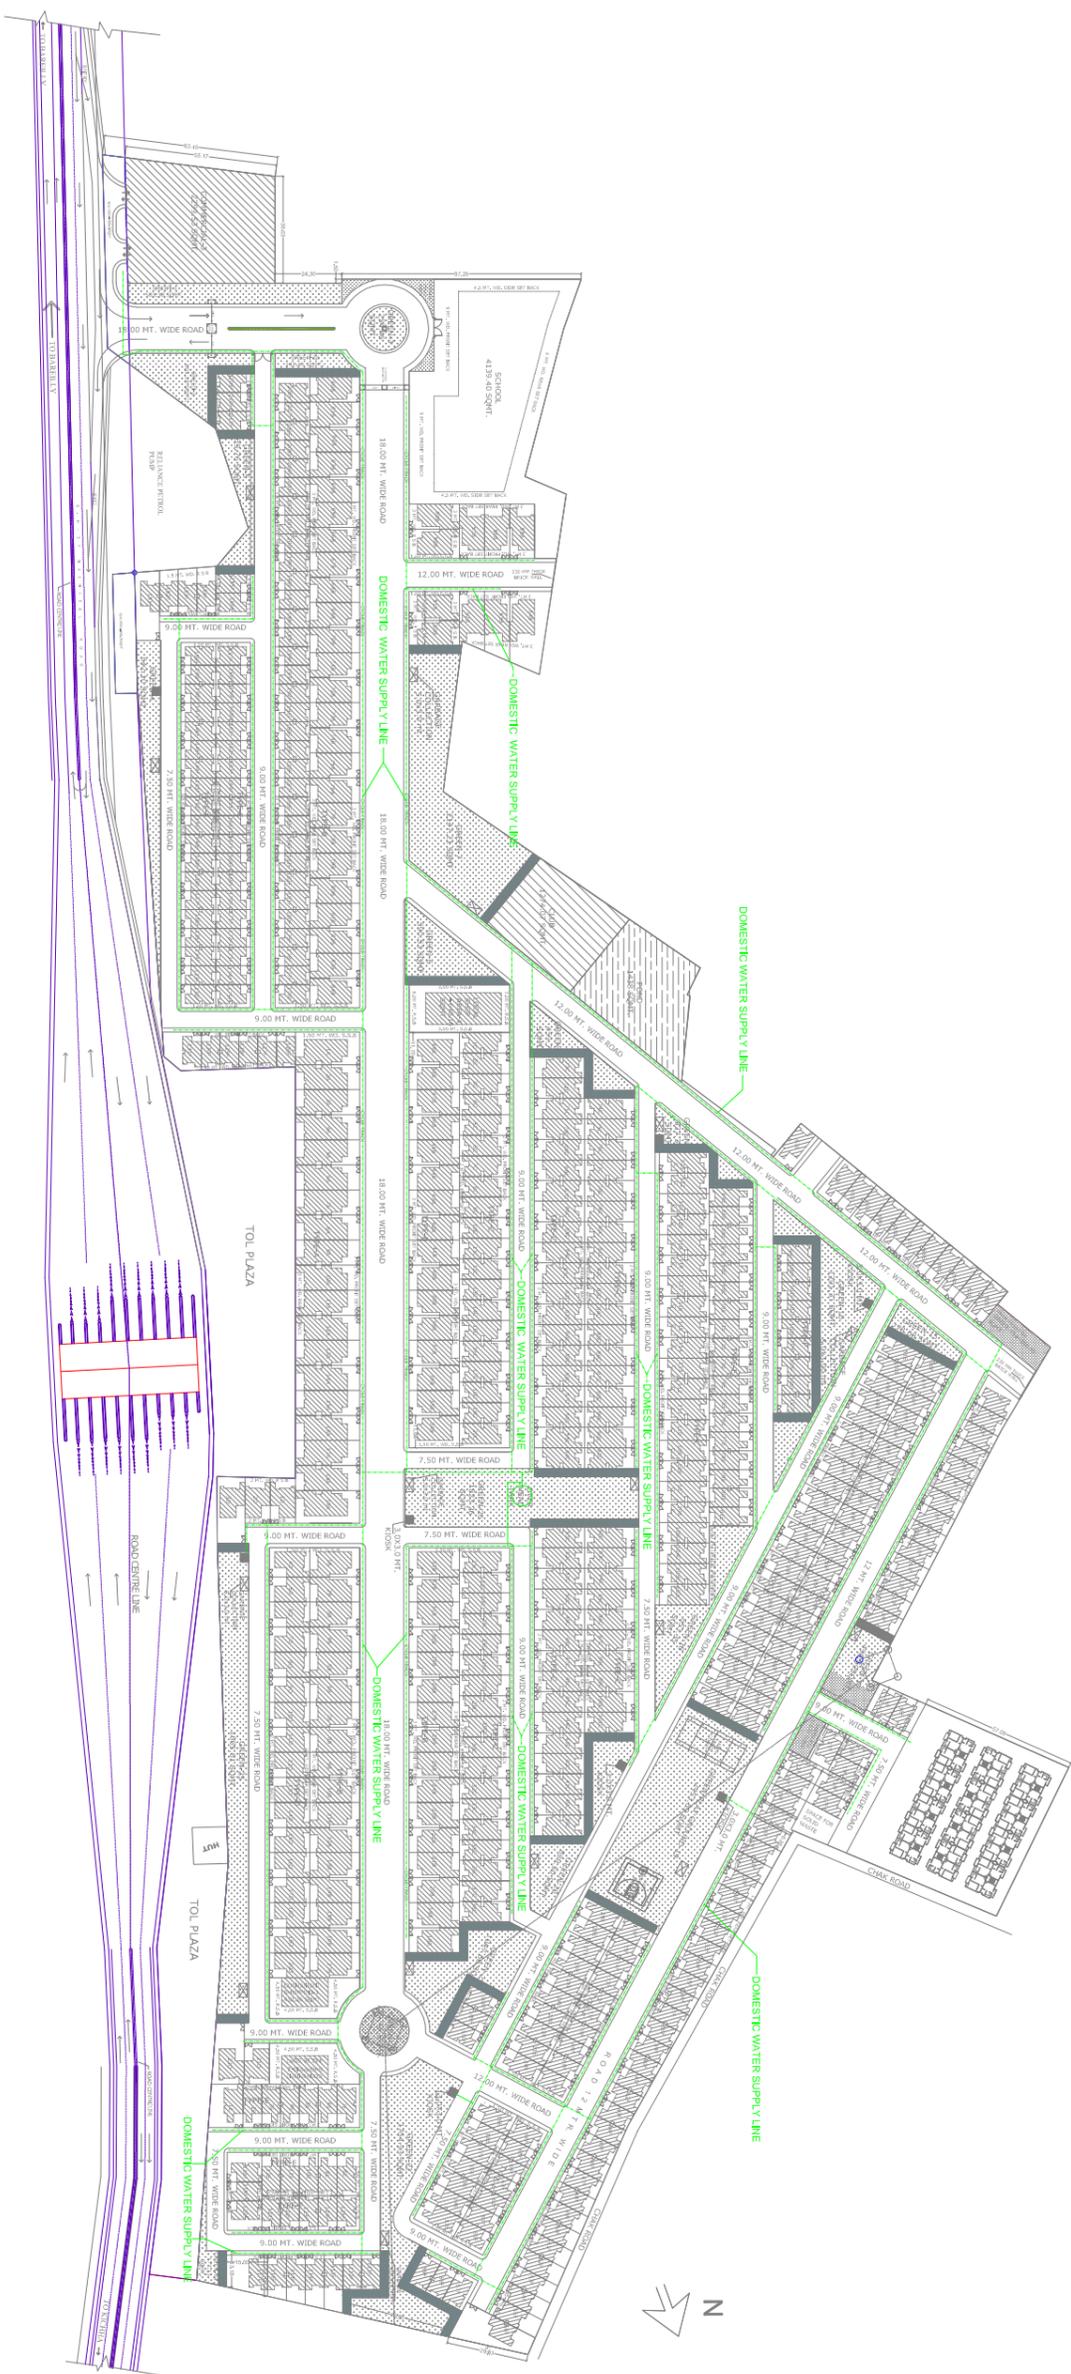

**PROJECT:-**

1. REVISOR RESIDENTIAL LAYOUT PLAN FOR THE TOWNSHIP BELONGING TO BAWANI INFRACON PVT. LTD. LOT 97A, G-8 VIKAS DEEP DISTT. CENTRE LAXMI NAGAR, DELHI.
2. POPULAR INFRA TECH PVT. LTD. BLOCK SECOND FLOOR ANAND VIHAR, JAIL ROAD HARI NAGAR, NEW DELHI.
3. WELCOME INFRA DEVELOPERS PVT. LTD. BLOCK SECOND FLOOR ANAND VIHAR, JAIL ROAD HARI NAGAR, NEW DELHI.
4. MANS BUILDTECH PVT. LTD. BLOCK SECOND FLOOR ANAND VIHAR, JAIL ROAD HARI NAGAR, NEW DELHI.
5. WELCOME INFRA BUILD PVT. LTD. VIKAS MALHOTRA, REGISTERED OFFICE B-14, SECOND FLOOR ANAND VIHAR, JAIL ROAD HARI NAGAR, NEW DELHI.
6. MANS BUILDTECH PVT. LTD. SHREE SANJEEV MOHANI DUNEY, D-21 GALLI NO.-3, LAXMI NAGAR, DELHI
7. M/S GLAZE REALTEK PVT. LTD. DISTRICT CENTRE, LAXMI NAGAR, NEW DELHI.
8. VIKAS DEEP FOR ELIDECO INFRA BUILD LTD. REGD. OFFICE -201-212, SHELOR FORUM, 1TH FLOOR, JASOLA DISTRICT CENTRE, JASOLA, NEW DELHI-110025
9. AT KHASRA NOS. -4769, 4779, 5013, 502, 5039 AT KHASRA NOS. - PART OF 438, PART OF 439, 440 & 441 OF VILLAGE DHANU PRITHM HAT AT KHASRA NO.- 898 OF VILLAGE PHIRAPANGHACHONDA

**NOTE:-**

- 1- ALL RAIN WATER SHALL SLOPE TOWARDS SROUND WATER RECHARGING PITS.
- 1- ALL THE PLOTS OTHER THAN THE TYPICAL PLANS SHALL BE TAKEN BY POLYLINE
- 1- THE AREA OF UNUSUAL SIZE PLOTS OF HAVE BEEN TAKEN BY POLYLINE
- 1- TRAPEZIUM SHAPED PLOTS HAVE BEEN TAKEN OF THE CENTER
- 1- TRAPEZIUM SHAPED PLOTS AREA CALCULATED BY POLYLINE

**UNITS CALCULATION FOR EWS & LIG**

| Sl. No.                                      | TYPE   | TOTAL NO. OF FLOORS | UNITS              |
|--|--------|---------------------|--------------------|
| 1.   | TYPE-A | 213 (20/100)        | 1001 (411 BHK)     |
| 2.   | TYPE-B | 167 (20/100)        | 833 (416 BHK)      |
| 3.   | TYPE-C | 137 (10)            | 1239 (624 BHK)     |
| 4.   | TYPE-D | 134 (8)             | 1232 (624 BHK)     |
| 5.   | TYPE-E | 108 (50)            | 9132 (412 BHK)     |
| 6.   | TYPE-F | 88 (38)             | 2133 (427 BHK)     |
| <b>TOTAL NO. OF FLOORED RESIDENTIAL UNIT</b> |        |                     | <b>= 8888 Nos.</b> |

**UNITS CALCULATION FOR EWS & LIG**

|  |                                   |
|--|-----------------------------------|
| 1. AREA UNDER SCHEME   | = 1,44,128.27 sqm.                |
| 2. AREA UNDER ROAD WIDENING  | = 943.39 sqm.                     |
| 3. NET SITE AREA AFTER R/W   | = 1,43,184.88 sqm.                |
| 4. AREA UNDER OPEN SCHOOL  | = 4,139.80 sqm.                   |
| 5. AREA LEFT AFTER SCHOOL  | = 1,39,045.08 sqm.                |
| 6. AREA UNDER PARKS, GREENS, WATER RECHARGING & OTHERS                         | = 20,817.50 sqm. (15.00 % OF 13)  |
| 7. AREA UNDER EWS & LIG  | = 1,18,227.58 sqm. (8.50 % OF 13) |
| 8. AREA UNDER PLOTTED DEVELOPMENT  | = 88,313.39 sqm. (63.50 % OF 13)  |
| 9. AREA UNDER COMMERCIAL, I, 2, 3 & 4 (JOCAL SHOPPING + 4 STORES NO. 2, 3 & 4) | = 3888.21 sqm. (2.86 % OF 13)     |
| 10. AREA UNDER CLUB  | = 1,274.87 sqm. (0.92 % OF 13)    |
| 11. AREA UNDER SOLID WASTE   | = 159.83 sqm.                     |
| 12. AREA UNDER ROAD  | = 4311.34 sqm.                    |

**REQUIRED PLOT AREA FOR EWS & LIG = 14%** = 5978/2 = 2989 SQMT.  
**PROVIDED PLOT FOR LIG & EWS = 3537.40 SQMT.**

**SHEET TITLE**

**DOMESTIC "POTABLE" WATER LAYOUT**

**LEGEND**

GARBAGE COLLECTION  AS SHOWN

KIOSK

SCALE

OWNERS SIGN

ARCHITECT

ANUPAM ARCHITECTS & INTERIOR DESIGNERS

B-340, RAJENDRA NAGAR, BAREILLY, Mod., 98970 547283

CONSULTANT "MEP"

ART CONSULTANTS

B-301, UNA APARTMENT 03 I.P. EXTENSION, DELHI email - artconsultant@gmail.com