


LEGEND

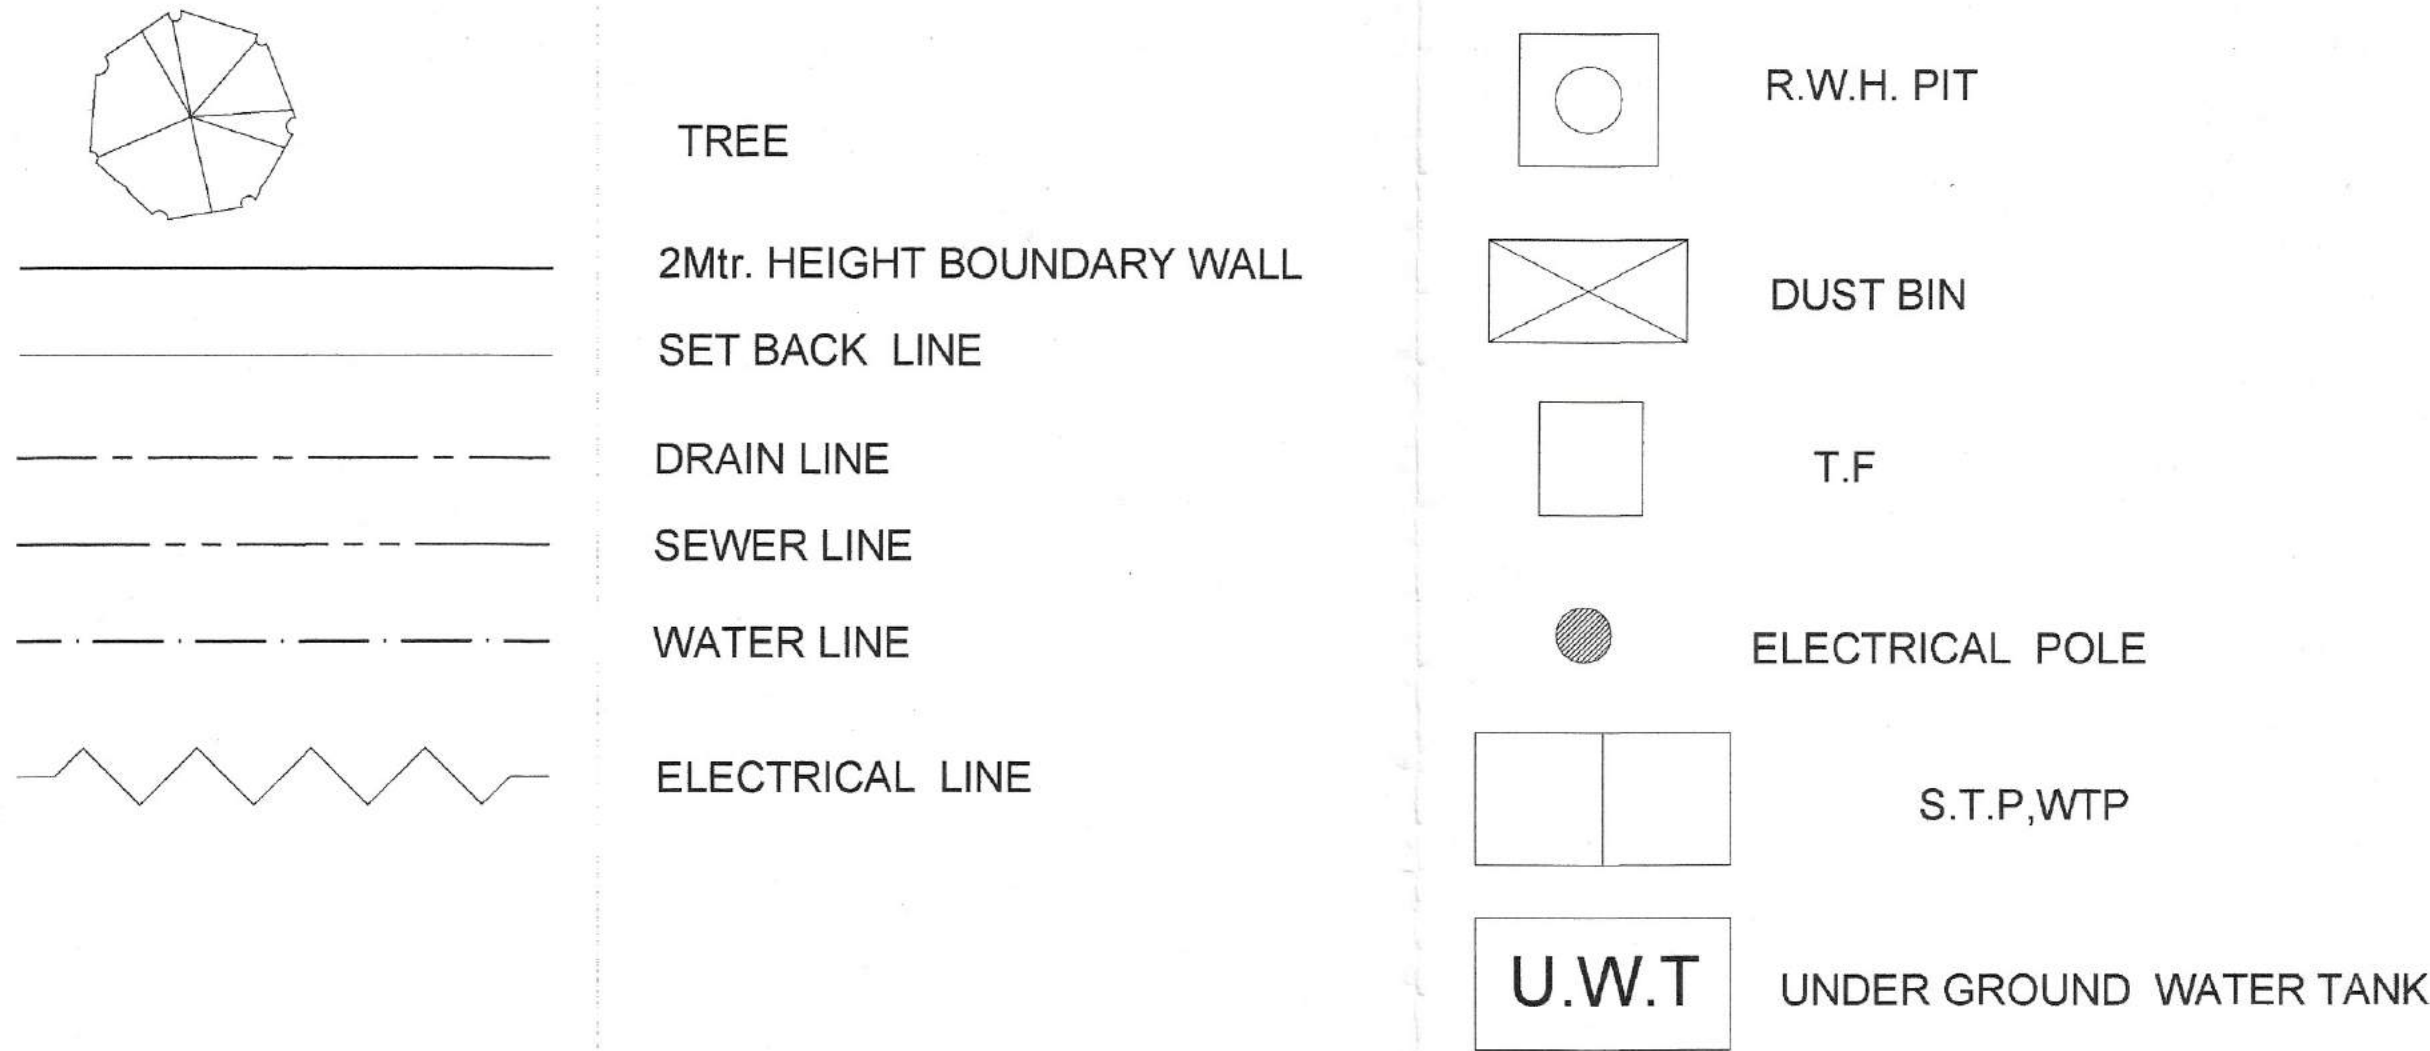

PARKING DETAILS
PARKING REQUIREMENT 96

PARKING IN COVD.AREA	28	X	28	784 sqmt.
PARKING IN OPEN AREA	68	X	23	1656 sqmt.
TOTAL	96			2440 sqmt.


PROJECT

PROPOSED RESIDENTIAL APARTMENT BUILDING
(श्री KRISHNA TOWERS)
PLAN FOR M/S M S MENTHOL PVT.LTD.
SITE AT- GATA NO. 876 VAJHABLI URF- MAJHABLI
TEHSIL CHANDAUSI, (SAMBHAL)
OWNER /PARTNER
SANCHIT AGRAWAL S/O SHRI SATISH KUMAR
AGRAWAL

TOTAL UNITS 80

AREA STATEMENT

TOTAL LAND AREA	4000
AREA UNDER PARK	600
COVD. AREA ON GROUND FLOOR	826
COVD. AREA EACH FLOOR 826X12=	9912
TOTAL COVD.AREA	10738
F.A.R	2.478

SPECIFICATION

- 1 L CONC IN FOUNDATION AS/SITE
- 2 L CONC IN TERRACING WITH 100:32:16
- 3 1st CLASS BRICK WORK IN S/S
- 4 1:4 RATIO CEMENT PLASTER ON CEILING
- 5 1:6 RATIO CEMENT PLASTER ON WALLS
- 6 INDIAN SALWOOD CHOWKHATS FRAME D/W
RAIN WATER PIPE IN CAST IRON

LEGEND	EXISTING	DEMOLISH
	PROPOSED	

SCHEDULE OF D/W

SCALE	DATE	D	DOOR	1.05X2.10
		D1	"	.90X2.10
		D2	"	.75X2.10
		W	WINDOW	1.80X1.20
		W1	WINDOW	0.80X1.20
		W2	WINDOW	0.80X1.20
		W3	WINDOW	1.22X1.20
		V	VENTILATOR	.90X.60

ARCHITECT	OWNER
	

DESIGN ASSOCIATES
Pvt.Ltd.
ARCHITECT,ENGINEER,INTERIOR,APPROVED VALUER

124 LAXMAN GUNJ CHANDAUSI Dstt. SAMBHAL
E-mail design@farzan.in web. www.farzan.in
9412124347 - 05921253153

