




अध्यापक अभियन्ता
इलाहाबाद विकास प्रशिक्षण
इलाहाबाद

सहायक अभियन्ता
विकास प्राधिकरण
इलाहाबाद

अवर अभियन्ता १२/१३



2) જોત્રા - મુજર/20/4-15-

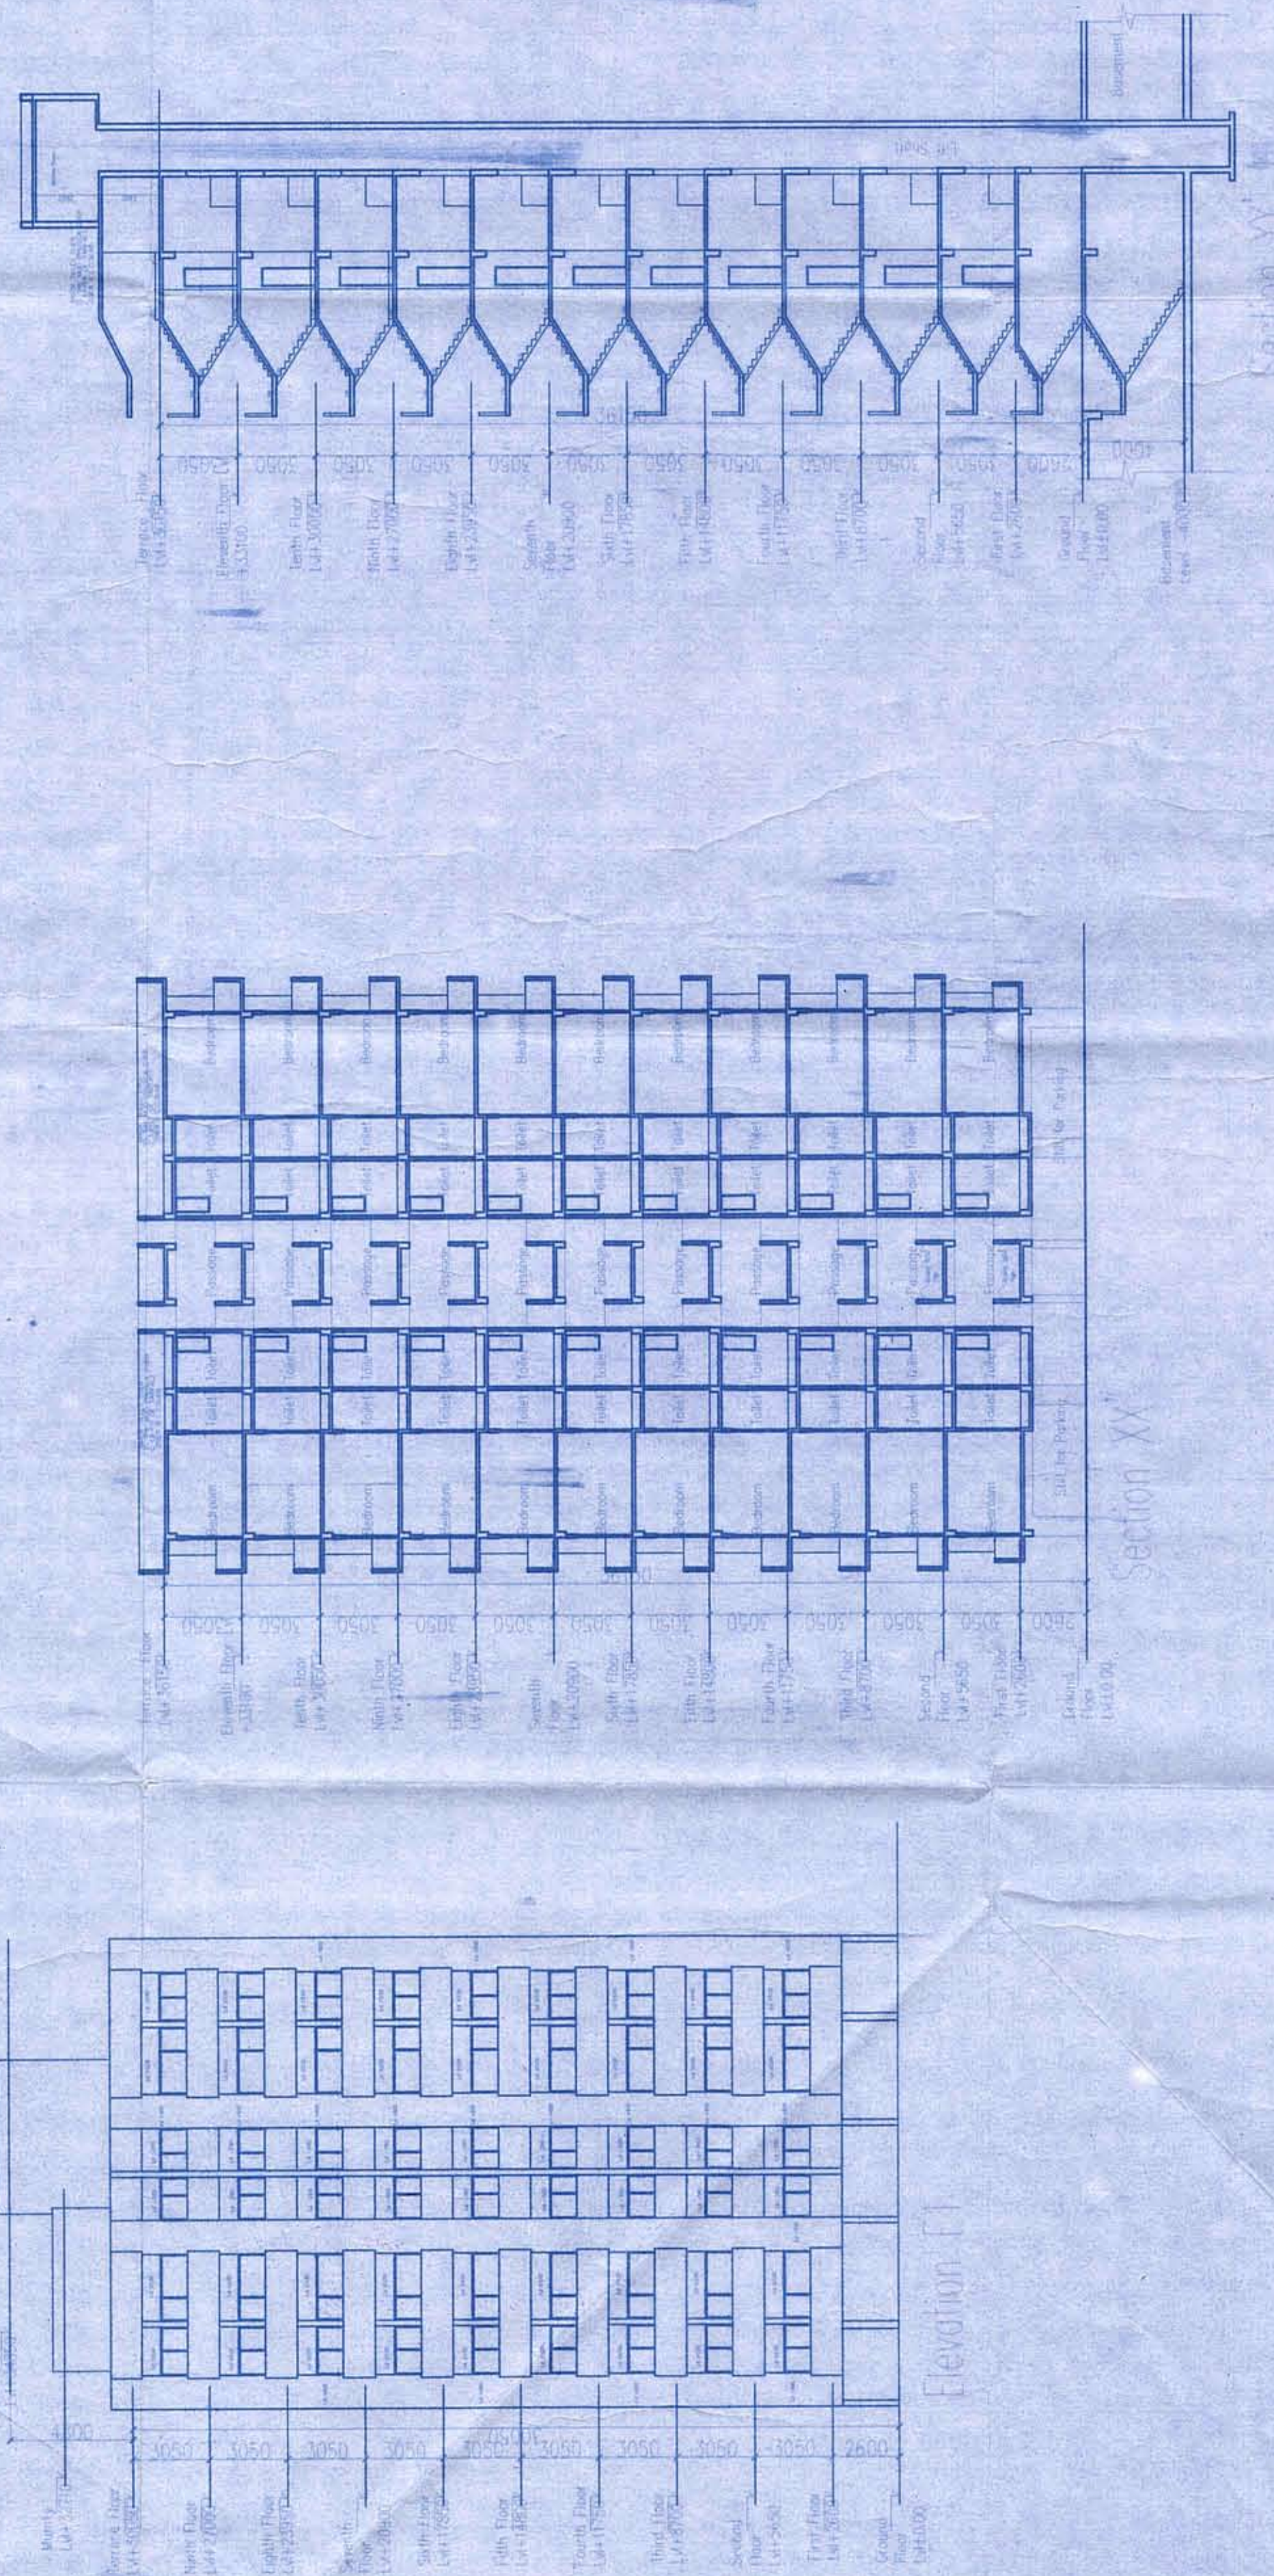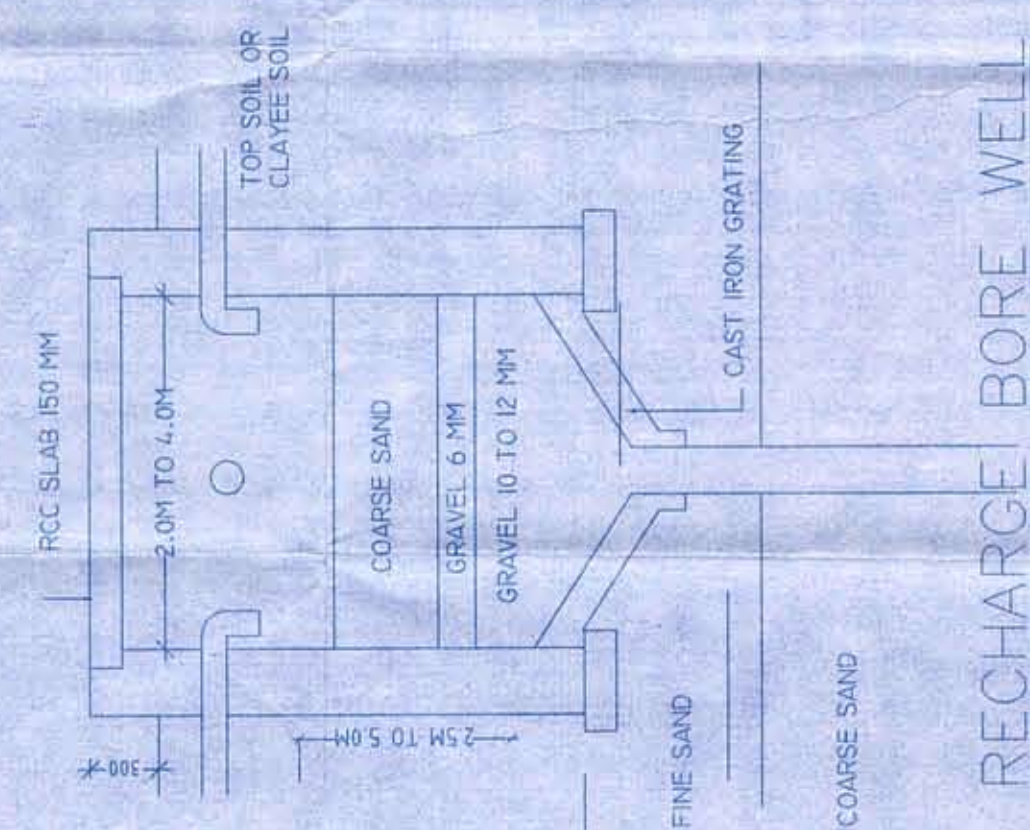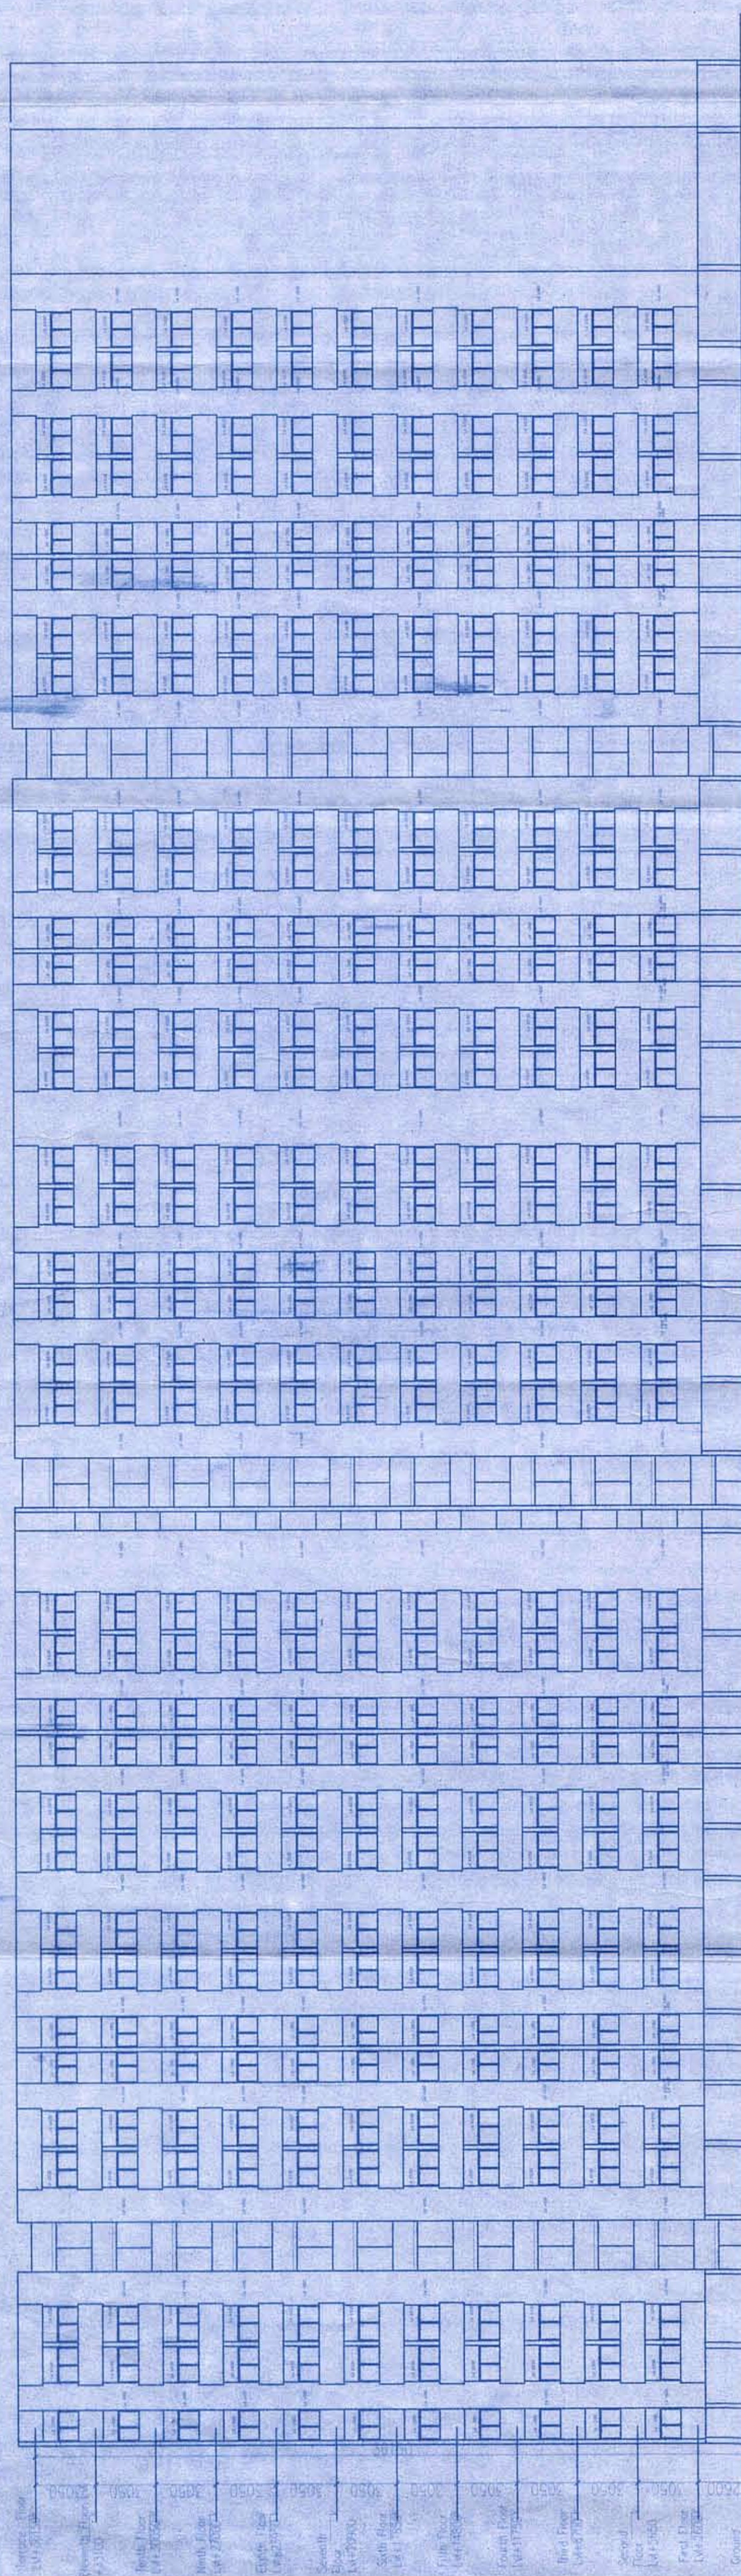

PROJECT:
Proposed Group Housing
"PARAS GREENS" AT
Mauija Chak, Mundera (Arzi no. 40/2, 50, 52, 60, 61,
51, 48, 64, 65, 66 & 71
Mauija Mundera Gram (Arzi no. 49, 50, 51, 52, 53,
Pargana Sadar, Telsil Allahabad (U.P.)

**PROJECT:
Proposed Group Housing
"PARAS GREENS" AT
Mauja Chak Mundera (Arzi no. 46/2, 50,52,60,67,46/1,68s, 68mi, 68mi, 61, 5**

Architect :

Architect :
Shivarpit Katoch

115, Block IV, First Floor Ganga Shopping Complex
Sector-29, Noida (U.P.)

Ph.no.- 0120-4271580

Sh. Anup Chand Jain and Others

Owner :
For PARAS GREEN

6-10

Architect :

#VARPIT KATOCH
(ARCHITECT)
C-90, GATEWAY