



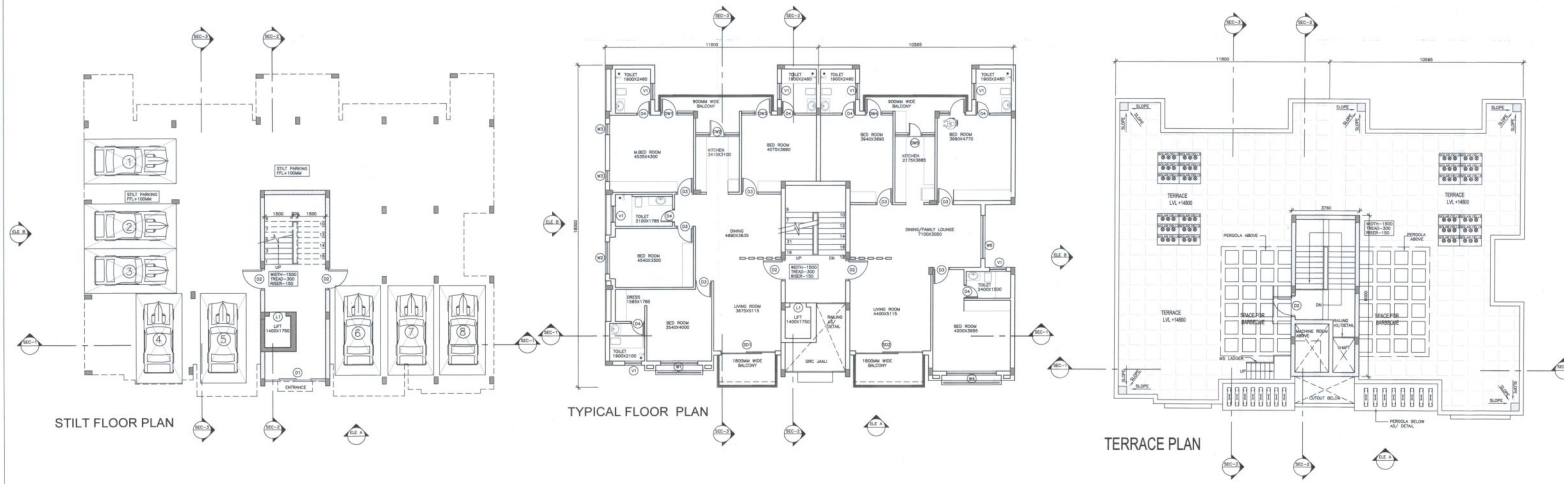



This drawing is a "COPYRIGHT" creation of the drawing or content owner and the user is prohibited from the permission of the architect.

PROJECT
 Revised Layout Plan for Group Housing at Village-Mirzapur Pinawat, Kanpur Road, Lucknow


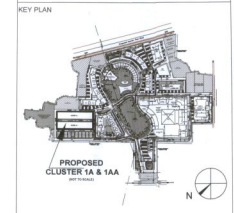

SCHEDULE OF DOORS & WINDOWS

S.NO.	TYPE	WIDTH	HEIGHT	CILL	LINTEL
01.	D	1200	2400	-	2400
02.	D1	1000	2100	-	2100
03.	D2	900	2100	-	2100
04.	D3	750	2100	-	2100
05.	DW	2950	2100	-	2100
06.	W1	2400	1200	900	2100
07.	W2	1200	1200	900	2100
08.	W3	1800	1200	900	2100
09.	V1	900	600	1500	2100

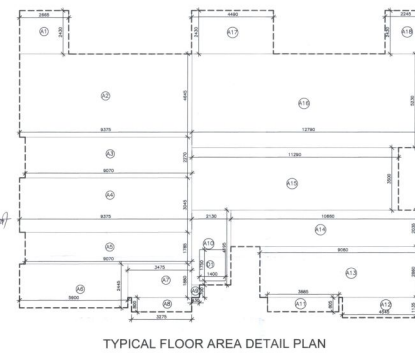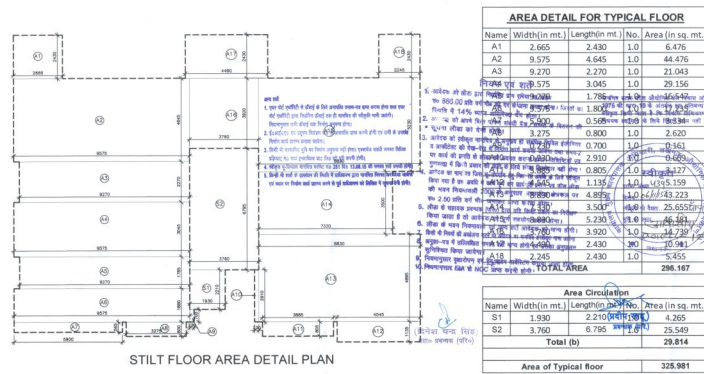

SUBMISSION DRAWING OF CLUSTER 1A & 1AA (GARDENIA RESIDENCY) OM
 KHASRA NO.
 192P, 141P, 140P, 136P, 146, 148, 147P, 137, 138, 133, 134, 135, 136P, 132P, 131P, 130P, 188P

DESIGNED BY
RAD
 RUPAKSHI ARCHITECTS
 AND ASSOCIATES
 A-6 Sector 18 Noida

DRAWING TITLE
TYPICAL BLOCK OF CLUSTER 1A & 1AA (1,9,10 & 18)

DEALT BY
 PRACHI RAJENDRA
 SCALE
 1:100
 DATE
 FEB-2015
 NO. ARCHITECTURAL DRAWING

BY
 Yashwantrao Jaisankar-2021
 2000 एच संपन्न कालांतर के अनुसार किया गया है।

LAND OWNER
 FOUR LEAF DEVELOPERS Private Limited

Developed by
 M/S PARTH INFRA BUILD PVT. LTD.
 PLOT NO. 10, 11, 12, 