


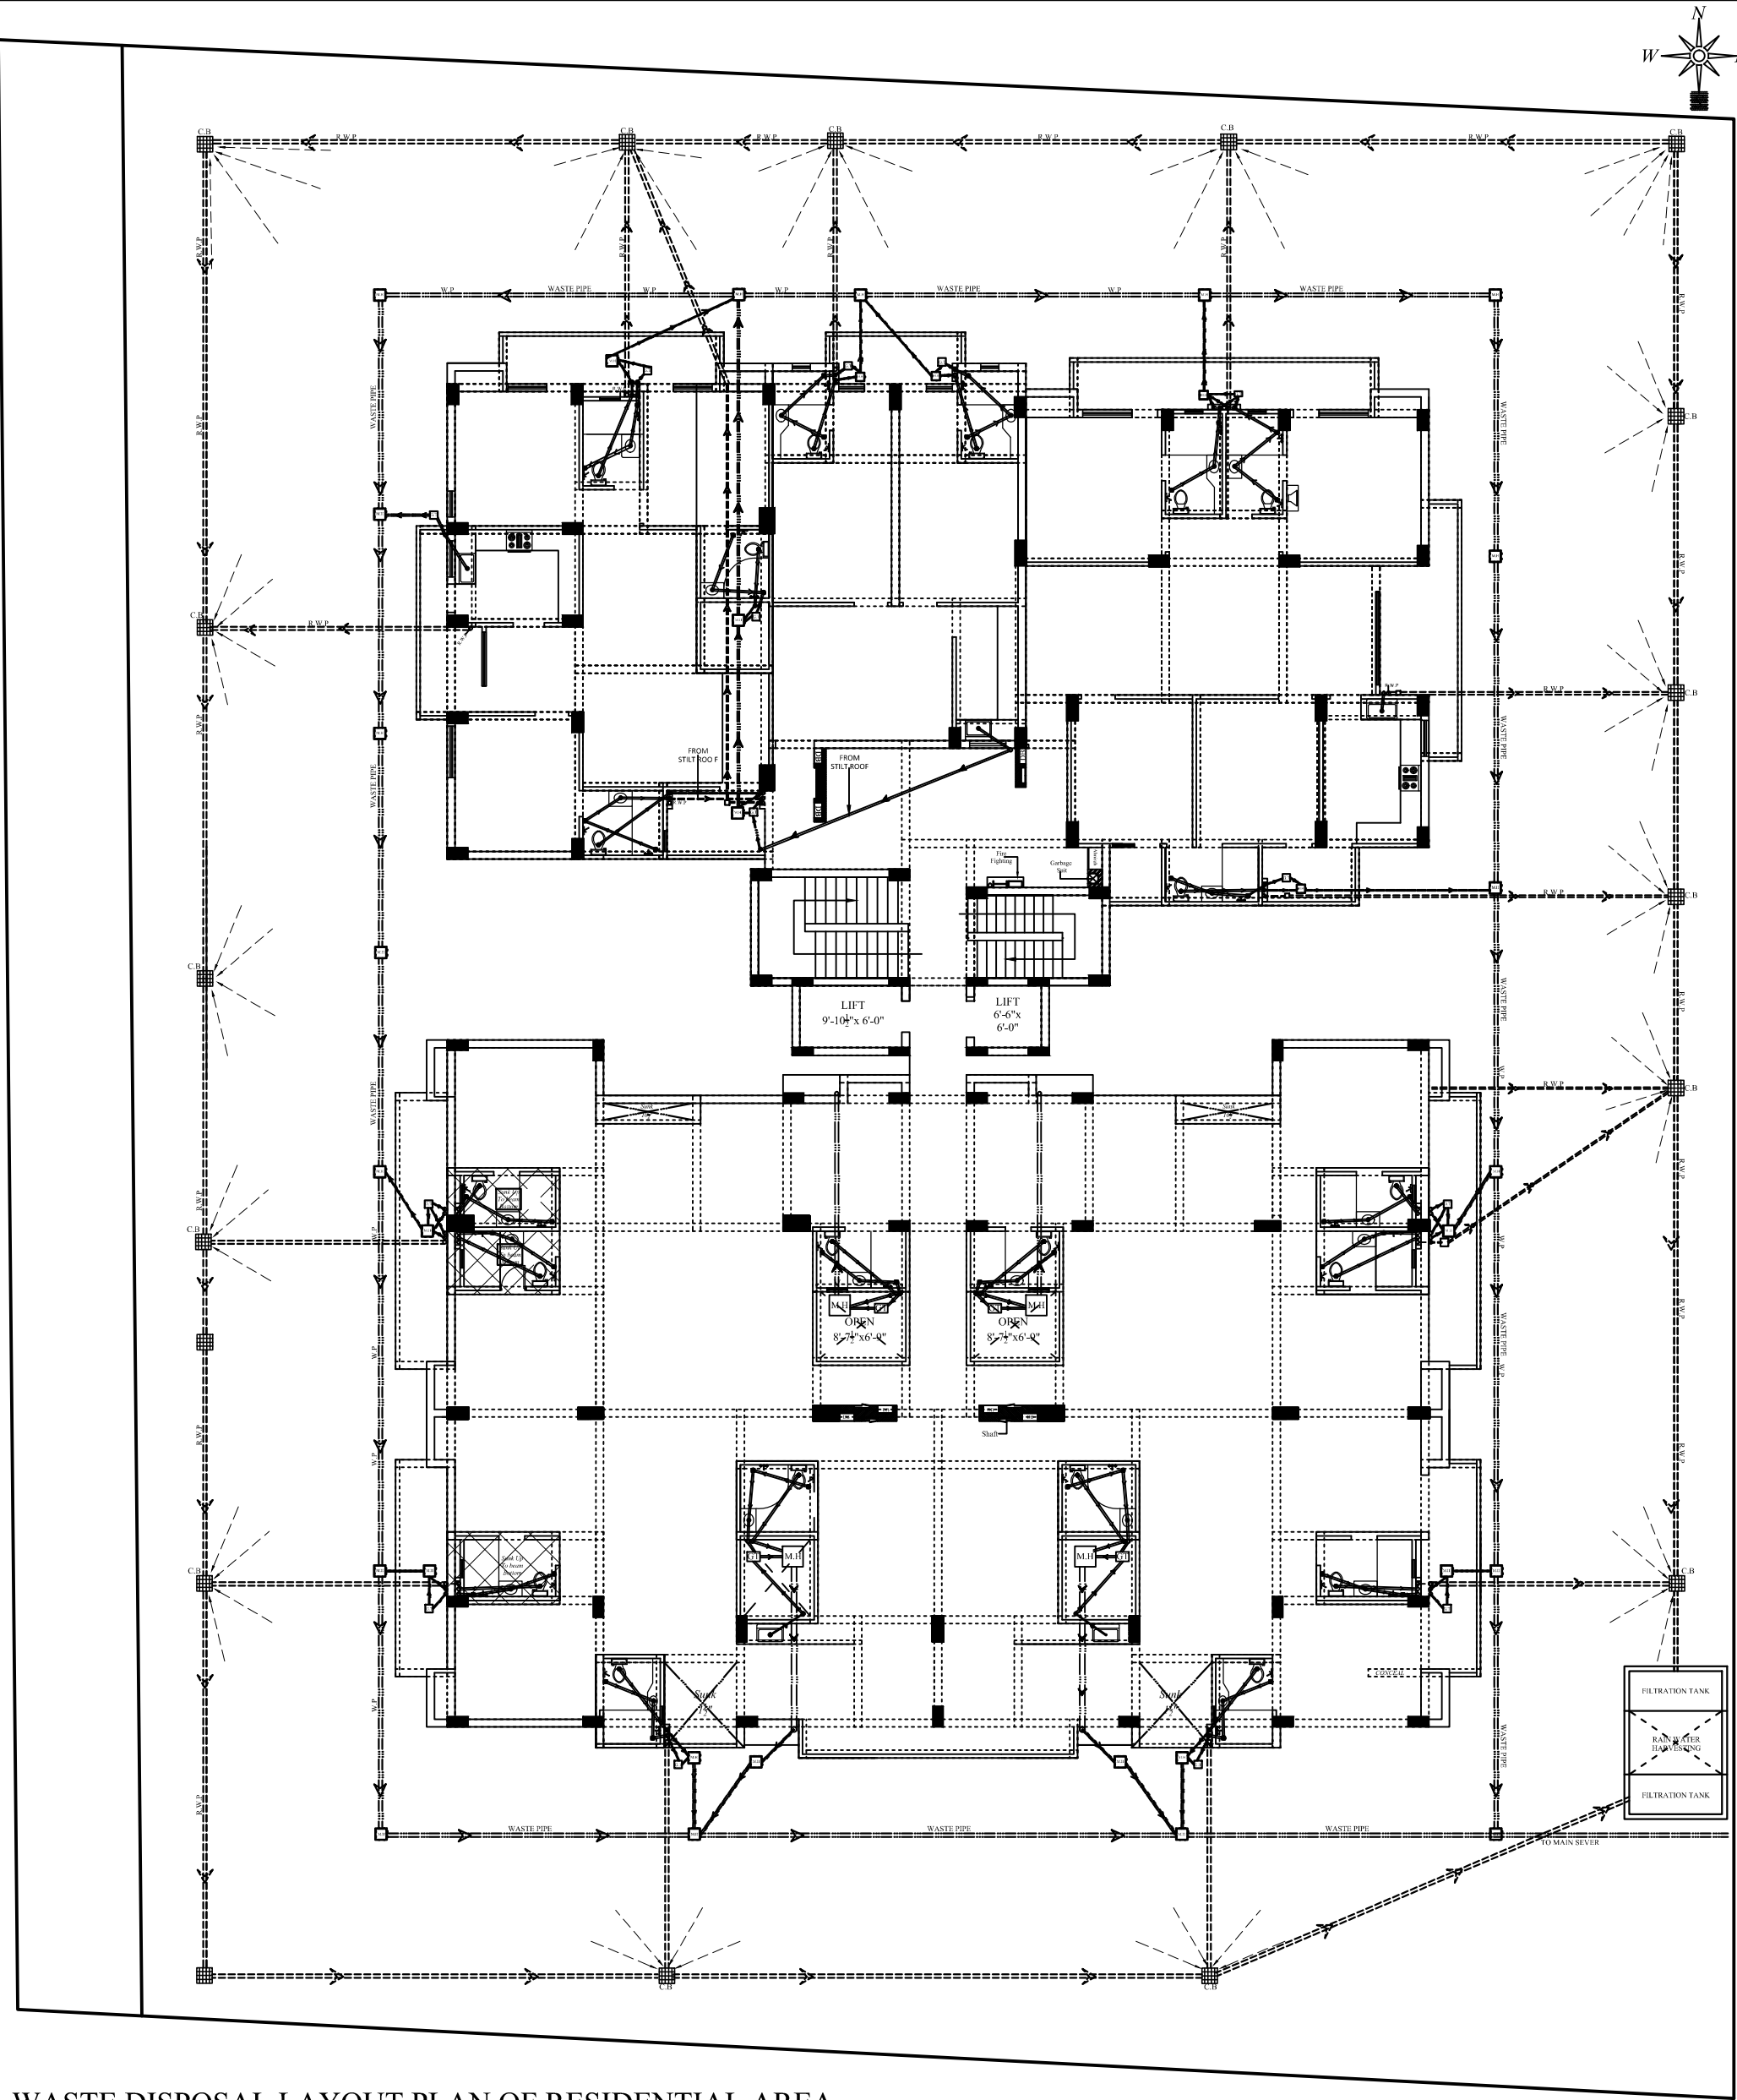

WASTE DISPOSAL LAYOUT PLAN OF RESIDENTIAL AREA