


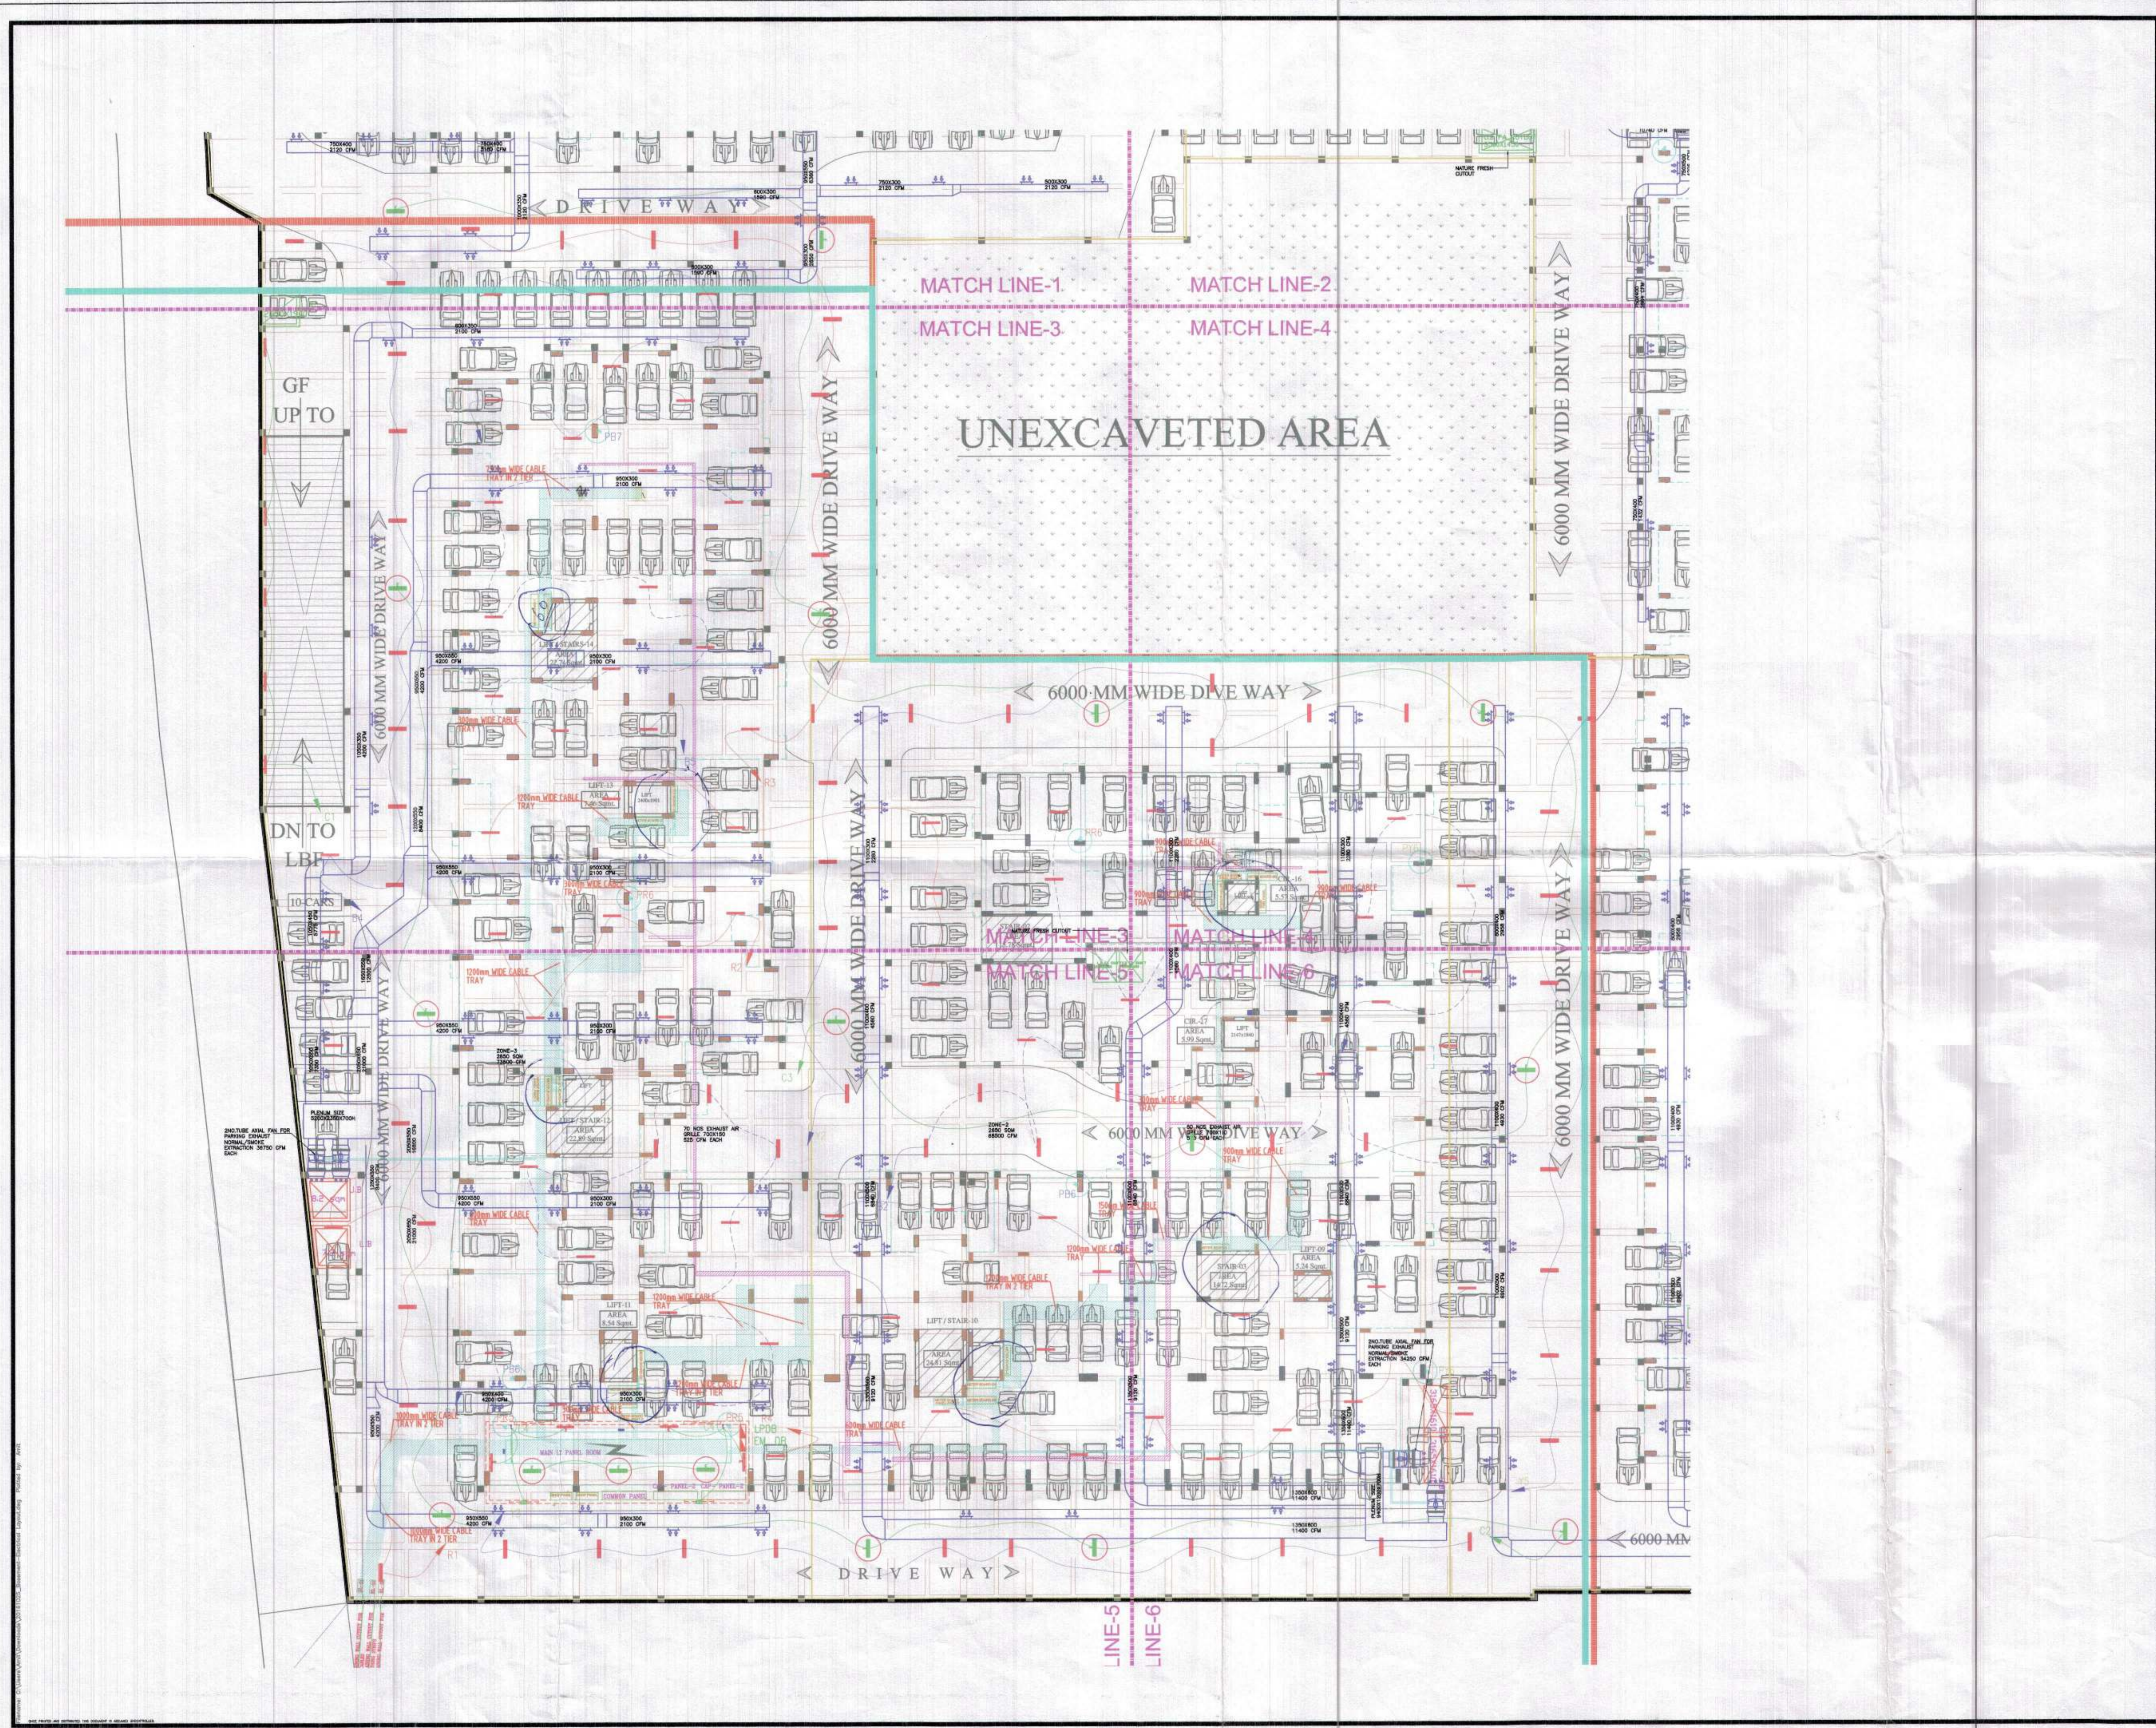

NOTES:-  
1. THIS DRAWING IS TO BE READ IN CONJUNCTION WITH ALL OTHER RELEVANT DRAWINGS. ANY DISCREPANCIES, ERRORS OR OMISSIONS TO BE BROUGHT TO THE ATTENTION OF CONSULTANTS  
2. ALL DIMENSIONS TO BE CHECKED BEFORE COMMENCEMENT OF WORK ON SITE.  
3. UNDER NO CIRCUMSTANCES SHOULD DIMENSIONS BE SCALED FROM THIS DRAWING.



KEY PLAN

Drawing Base Reference:-

| REV | DATE     | NAME | DESCRIPTION  | CHKD |
|-----|----------|------|--------------|------|
| 0   | 15.21.15 | BKN  | FOR APPROVAL | BKN  |

AMENDMENTS

NOTICE:-  
THIS DRAWING IS PROPERTY OF M/S. NILAMANI NAYAK CONSULTANTS. REPRODUCTION OR DUPLICATION OF THE DRAWING IN PART OR WHOLE IS NOT PERMITTED.

ARCHITECT:-  
MOD DESIGN CONSORTIUM  
( ARCHITECTS, ENGINEERS & VALUERS ) 820 IInd FLOOR SHALIMAR GARDEN EXTN. -1,  
ARCH.: M. KUMAR ( PROP. )  
Mob No.- 9810749316  
email:- mdcare@yahoo.in & moddesign\_kumar@hotmail.com

CLIENT:-  
M/S-JAVIN CONSTRUCTION (P) LTD.  
PROPOSED GROUP HOUSING ON PLOT BEARING KHASRA NO.- 146 & 199, AT MORTI VILLAGE DISTRICT GHAZIABAD, U.P.

PROJECT:-  
PROPOSED GROUP HOUSING ON PLOT BEARING KHASRA NO.- 146 & 199, AT MORTI VILLAGE DISTRICT GHAZIABAD, U.P.

STRUCTURE:-

**PERCEPTIONS**  
89, GUJARAT VIHAR, VIKAS MARG, DELHI-110092  
1/1/165 SECTOR-11, VASUNDHARA, GHAZIABAD  
PH:-9810575453  
email:- perceptions.str@gmail.com

INTEGRATED ENGINEERING SERVICES CONSULTANT:-  
B.K. NAYAK  
M/S- NILAMANI NAYAK CONSULTANTS  
Plot no-27, 1st Floor, Opp. CPS, Sector-3, Valsahai, Ghazabad, U.P., Ph:-201010, Email:-sanjaynayak@gmail.com, Ph no -98107173145

DESIGN STAGE:-  
CC DETAIL DESIGN G I N G

DRAWING TITLE:-  
BLOCK-A,  
UPPER BASEMENT  
MEP LAYOUT

|                     |         |                    |
|---------------------|---------|--------------------|
| PURPOSE OF ISSUE    |         | SCALE :-           |
| FOR APPROVAL        |         | 1:200              |
| BY                  |         | SHEET SIZE :- A1   |
| DATE OF FIRST ISSUE |         |                    |
| DRAWN               | BKN     | DEC 2015           |
| DESIGNED            | BKN     | DEC 2015           |
| CHECKED             | BKN     | DEC 2015           |
| APPROVED            | BKN     | DEC 2015           |
| JOB NO.             | DISCIPL | REVISION           |
| 019                 | E       | UB-MASTER-MEP-01 0 |