

PROJECT
PROPOSED
RAJVANSH RESIDENCY
GROUP HOUSING
FOR
RAJVANSH ESTATES PVT. LTD.
AT
KHASRA NO. - 1578
GRAM- AURANGABAD KHALSA
WARD - RAJA BIJALI PASI
LUCKNOW

DRG. TITLE

SITE DEVELOPMENT PLAN

SCALE

DATE

DRAWN BY

NORTH

RAJKAMAL


SE

OWNER SIGNATURE

ARCHITECT SIGNATURE



VASTULIPI
ARCHITECTS & INTERIOR DESIGNERS
VASTU SHASTRA CONSULTANTS
5/171, VIRAM KHAND, GOMTI NAGAR, LUCKNOW
PH. NO.- 9415418151, 9935590999
email - vastulipi@gmail.com
website - www.vastulipi.com

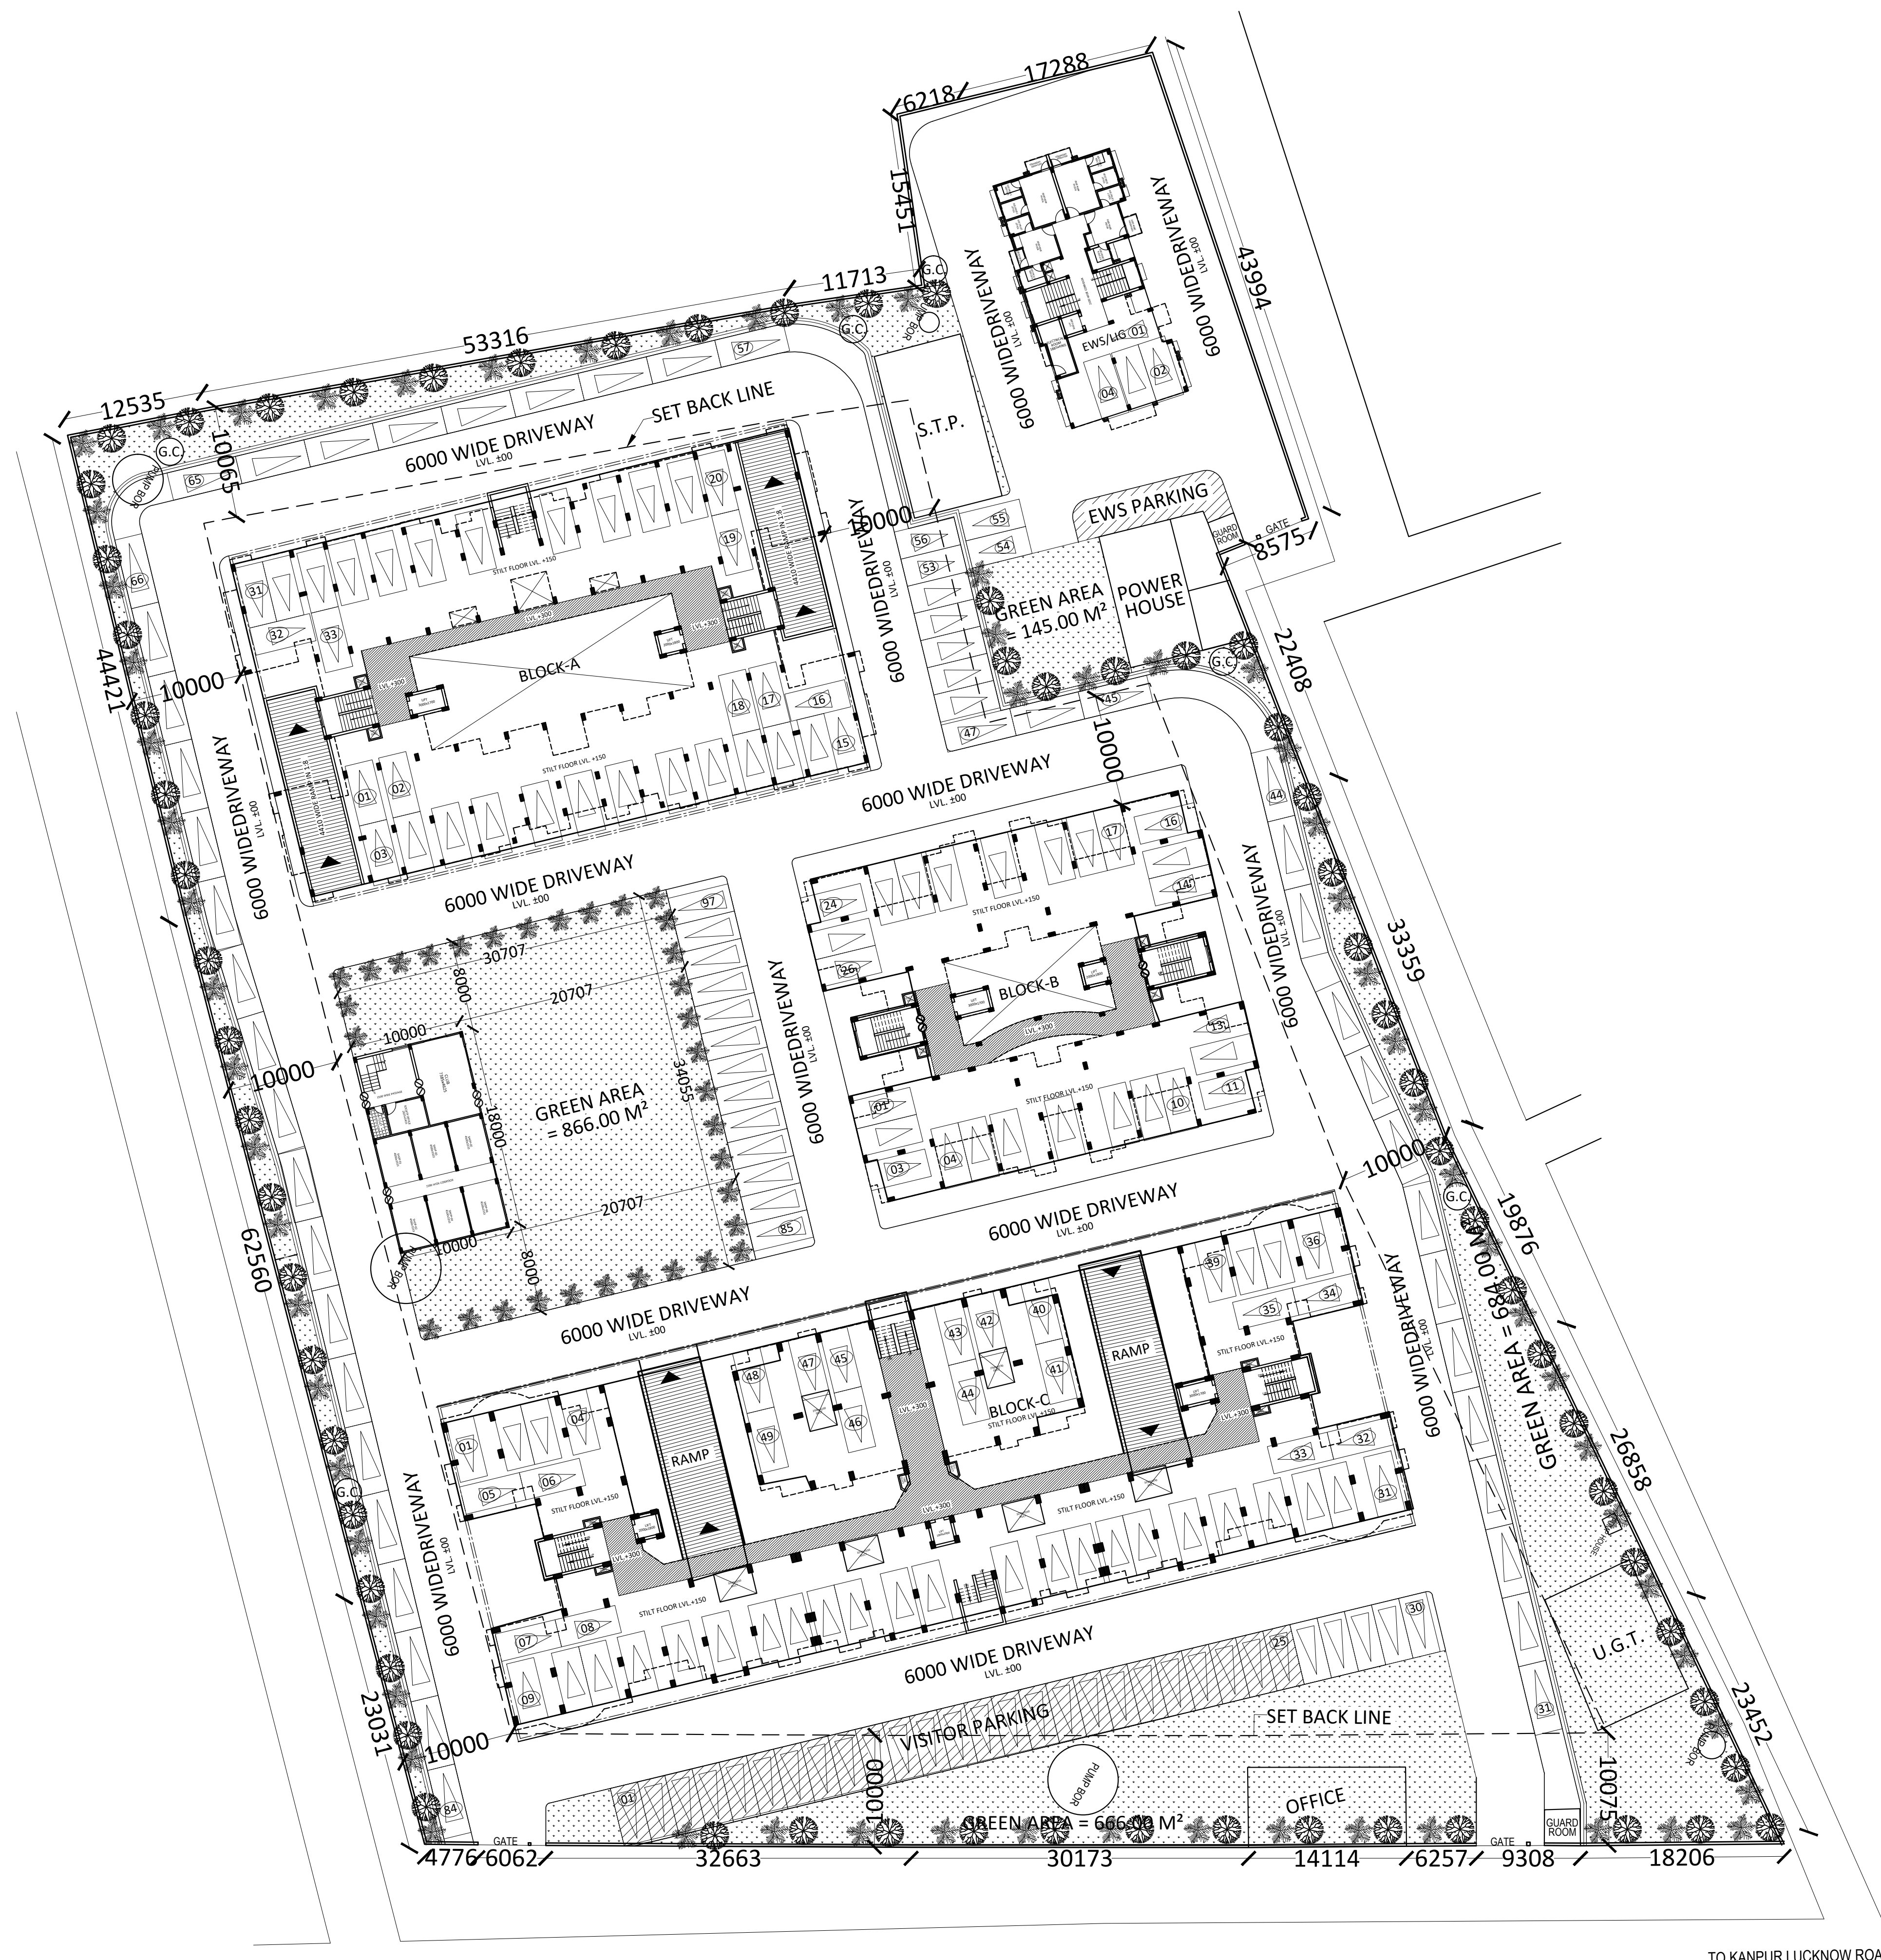

TO KANPUR LUCKNOW ROAD

SITE DEVELOPMENT PLAN