


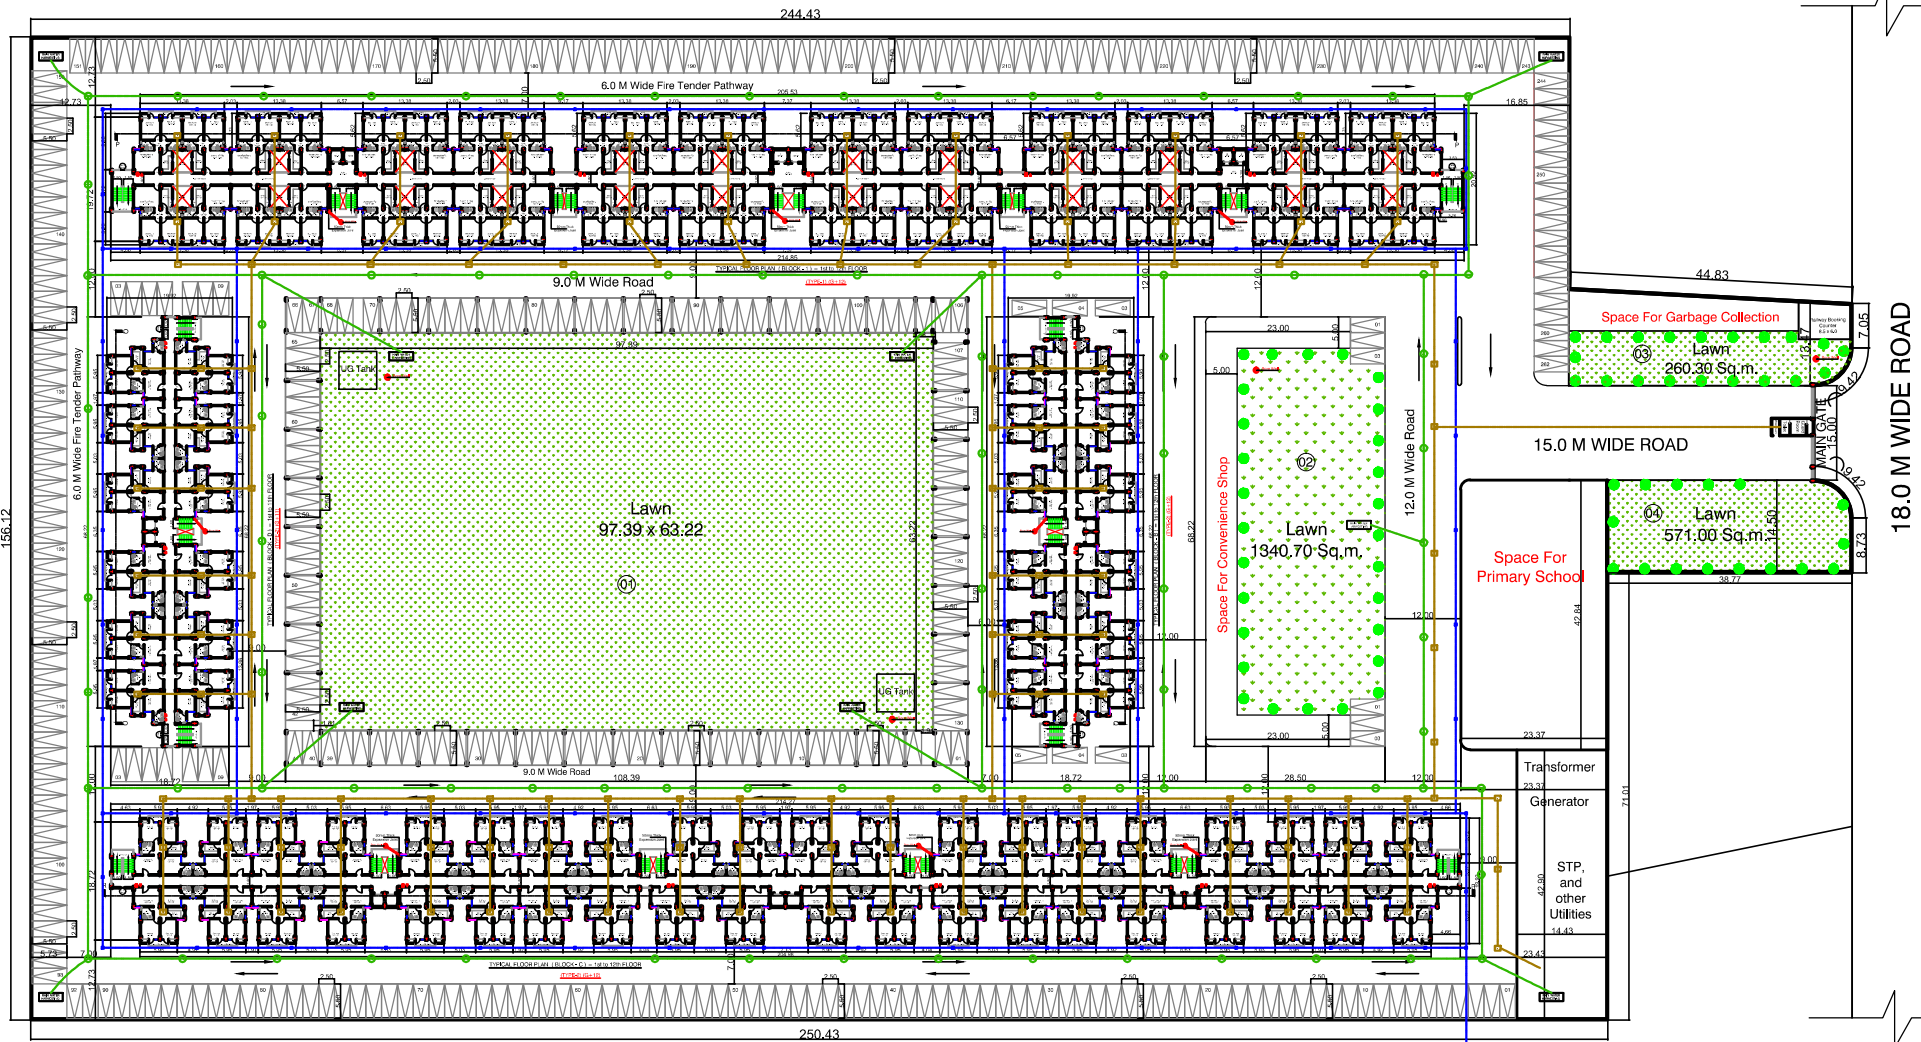

Service Plan Drawing 1:1000

- Rain Water Harvesting Line
- Sewer Line
- Storm Water Drainage Line

PROPOSED RESIDENTIAL APARTMENT BUILDING PLAN ON  
ARAZI NO. 719 Part., 720 Part., 721 Part., 722 Part., 723 Part.,  
724, 725, 726, 727, 728, 729, 730 Part., 731 Part., 747 Part.,  
748, 749 Part., 753 Part., 757 Part. VILLAGE- BAIDANI,  
PARGANA - BILHAUR, TEH. - BILHAUR, DIST. - KANPUR (UP)

OWNED BY :

1. Pushpanjali City Planners Pvt. Ltd.
2. M/S Baidani Infra Heights Pvt. Ltd.
3. M/S Mandhana Infra Heights Pvt. Ltd.

OWNER'S SIGN :

ENGINEER'S SIGN/ ARCHITECT'S SIGN

RAJAN & ASSOCIATES  
REGD. CIVIL ENGINEERS (PRACTISING) U.P. REGISTRATION NO. 200204  
Phone No. 9839026201

Scale - 1:250

DRW. No. - 1/1

