


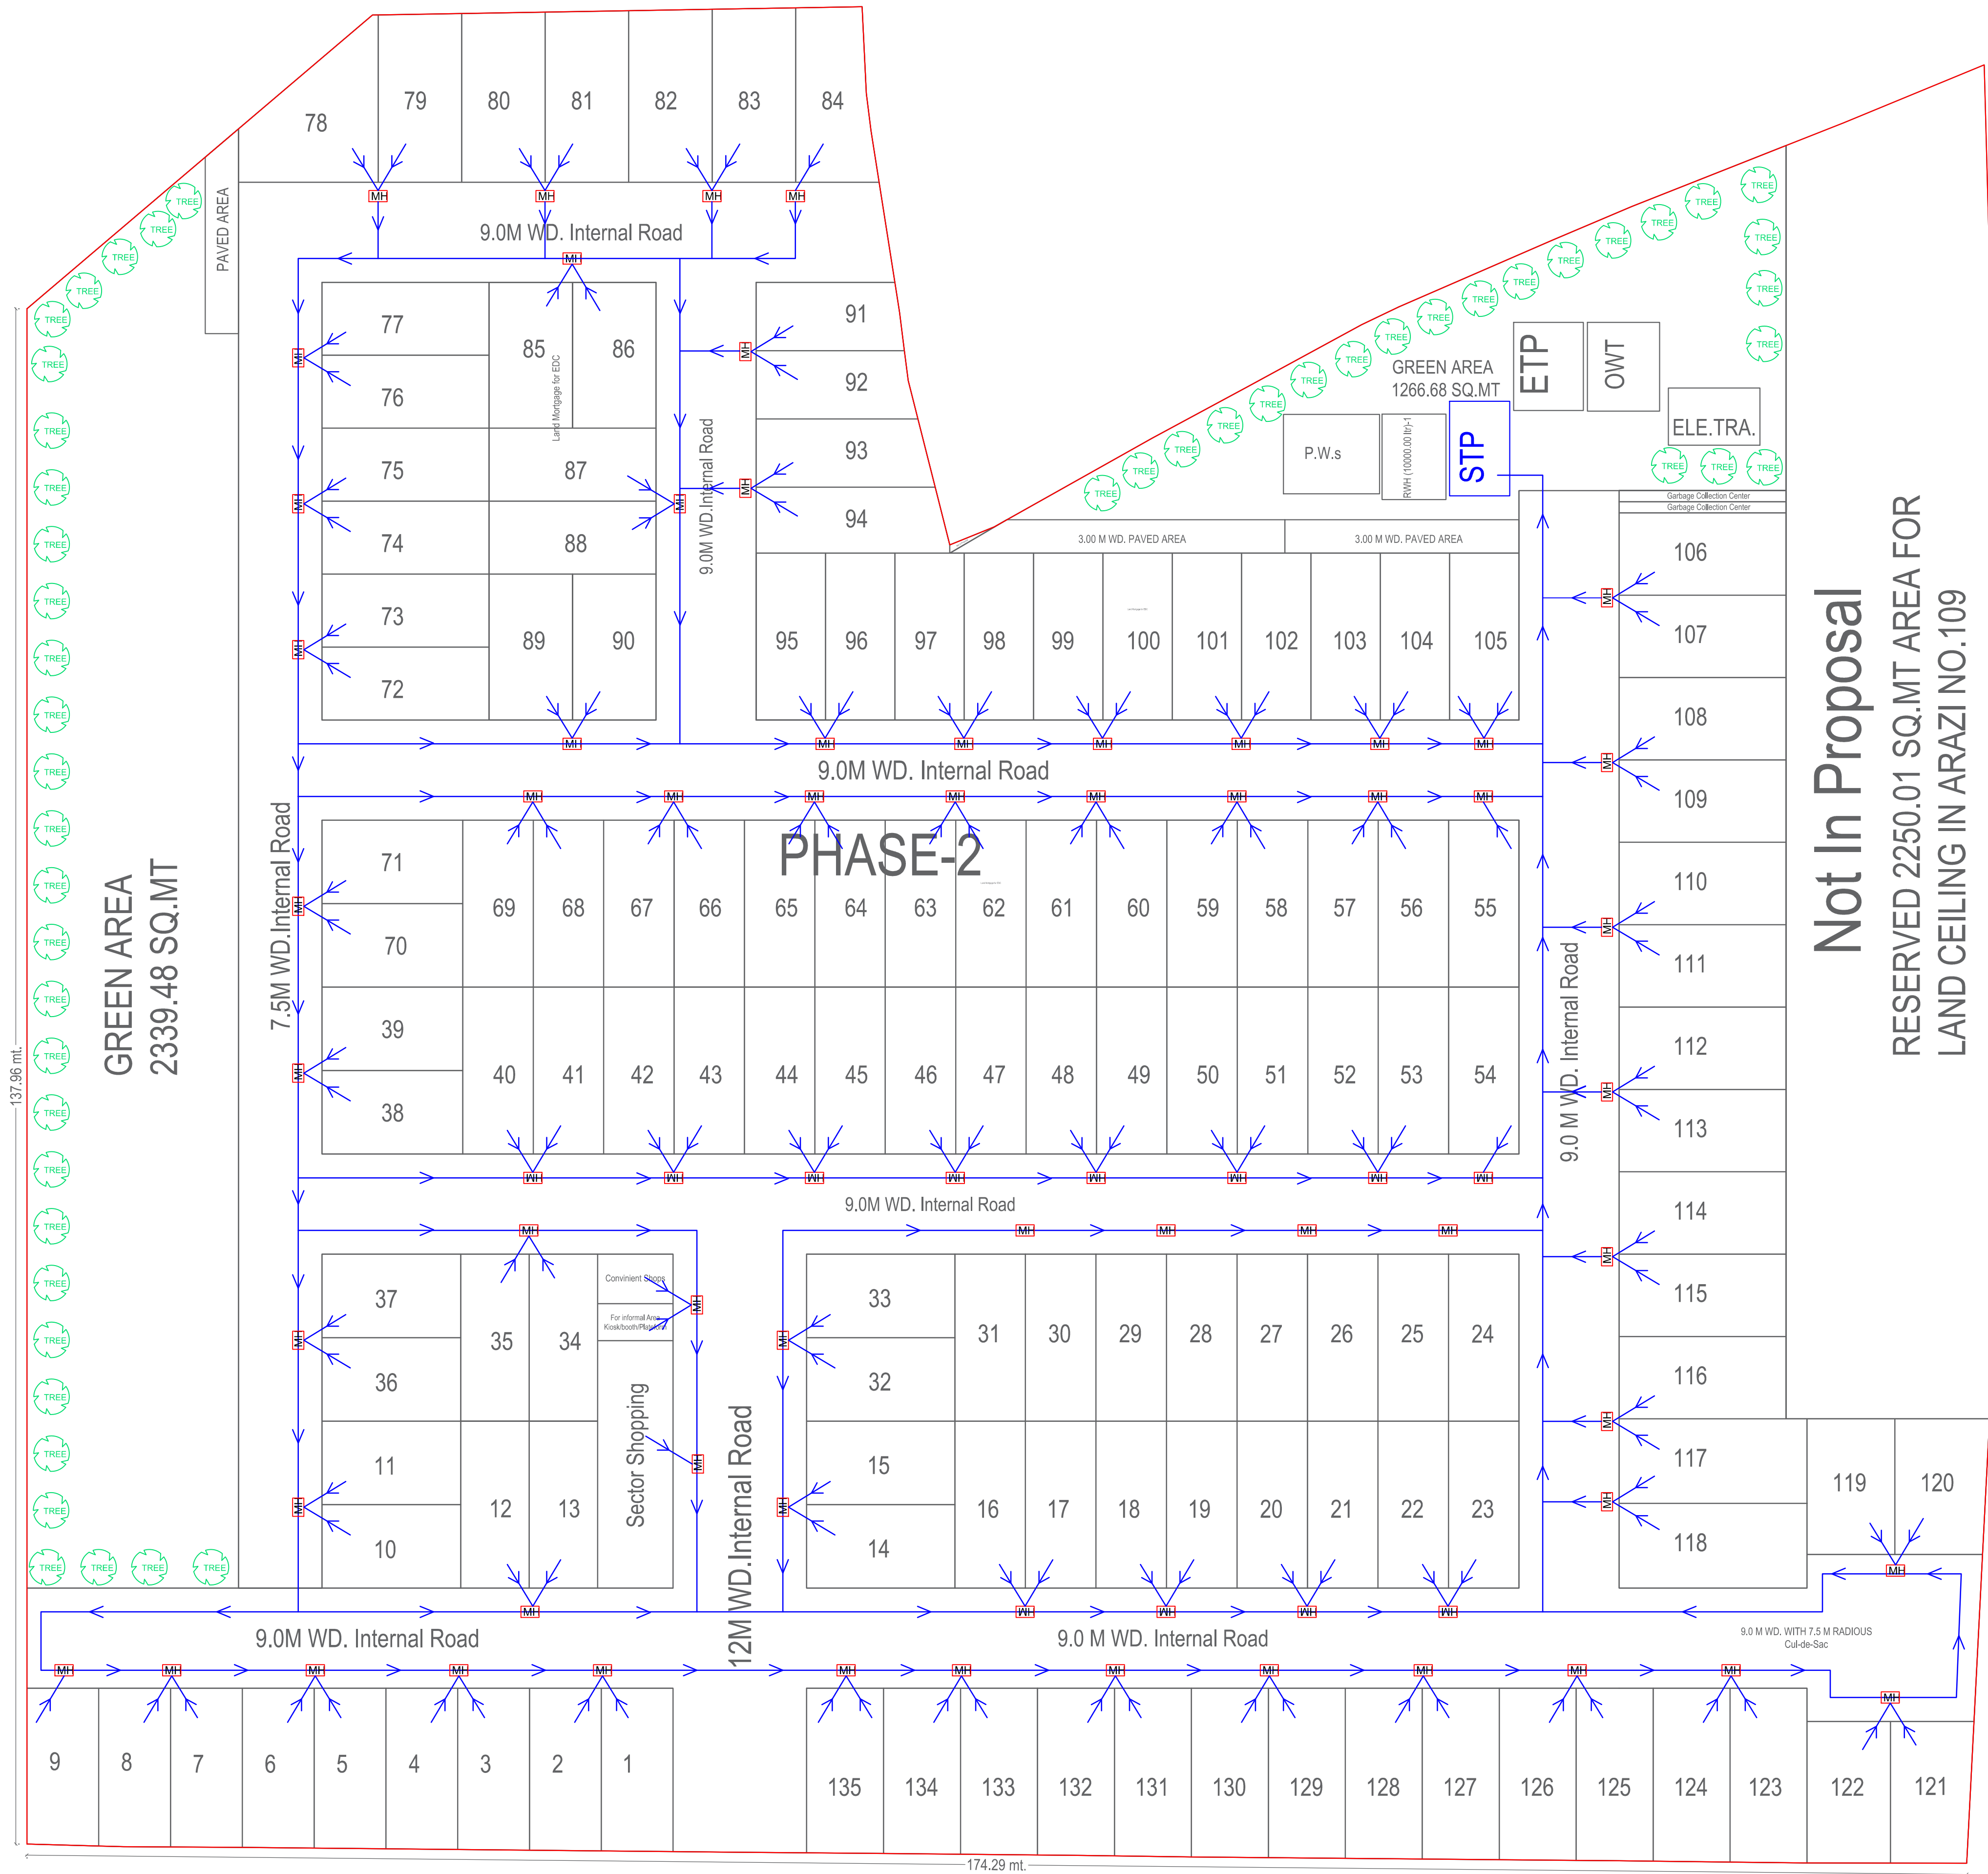

PROJECT:
PROPOSED RESIDENTIAL PLOTTING LAYOUT DEVELOPMENT PLAN ON
ARAZI NO.109(PART),110,111,112(PART),113(PART),114,115 (PART),128 (PART)

OWNED BY:
OWNED BY: NAVSHEEL STANDARD
CONSTRUCTIONS.

DRG TITLE:-
PROPOSED SITE DRAINAGE
AND SEWERAGE LAYOUT PLAN

SHEET NO. - 1

DATE : 18-06-2025

ALL DIMENSIONS ARE IN METERS

ARCHITECTS :-
PRASOON JALOTA

P.JALOTA & CO.
ARCHITECTS.PLANNER, & INTERIOR. DESIGNER
SURVEYOR AND VALUER.
Mobile :- 09005903707 , 09532498968

DRWAN BY:-
AR. MANISH RAJPUT

CHECKED BY:-
AR. MANISH RAJPUT

LEGEND:
SEWER LINE 300 MM DIA HDPE
LINE SHOWN THUS:
MANHOLE SHOWN THUS
PROPOSED PLOT LINE SHOWN THUS
STP SHOWN THUS

OWNER'S SIGN.

ARCHITECT'S SIGN.
PRASOON JALOTA
(Architect)
B. Arch (M.T), M. Arch (University Sheffield)
R.U.B.A. (London), M.C.A.
Reg. No. CA2005/58219