


वास्तु विभाजन के पत्रांक 2586/खखन/खम 9/द.3/10/01 के द्वारा संशोधित किया गया।

- SERVICE HOUSES/PLOTS 15/25
- HOUSES/PLOTS 31/63

NOTE: REVISION DT. 27-9-2001

AS REQUIRED BY E.E. WD. F. VIDE HIS LETTER NO. 2432/आ.वि.प. मेरठ दि.ख. 7/9-2/286 द. 19-9-2001
NUMBERING OF 181 NO HOUSES OF आश्रय योजना HAS BEEN DONE

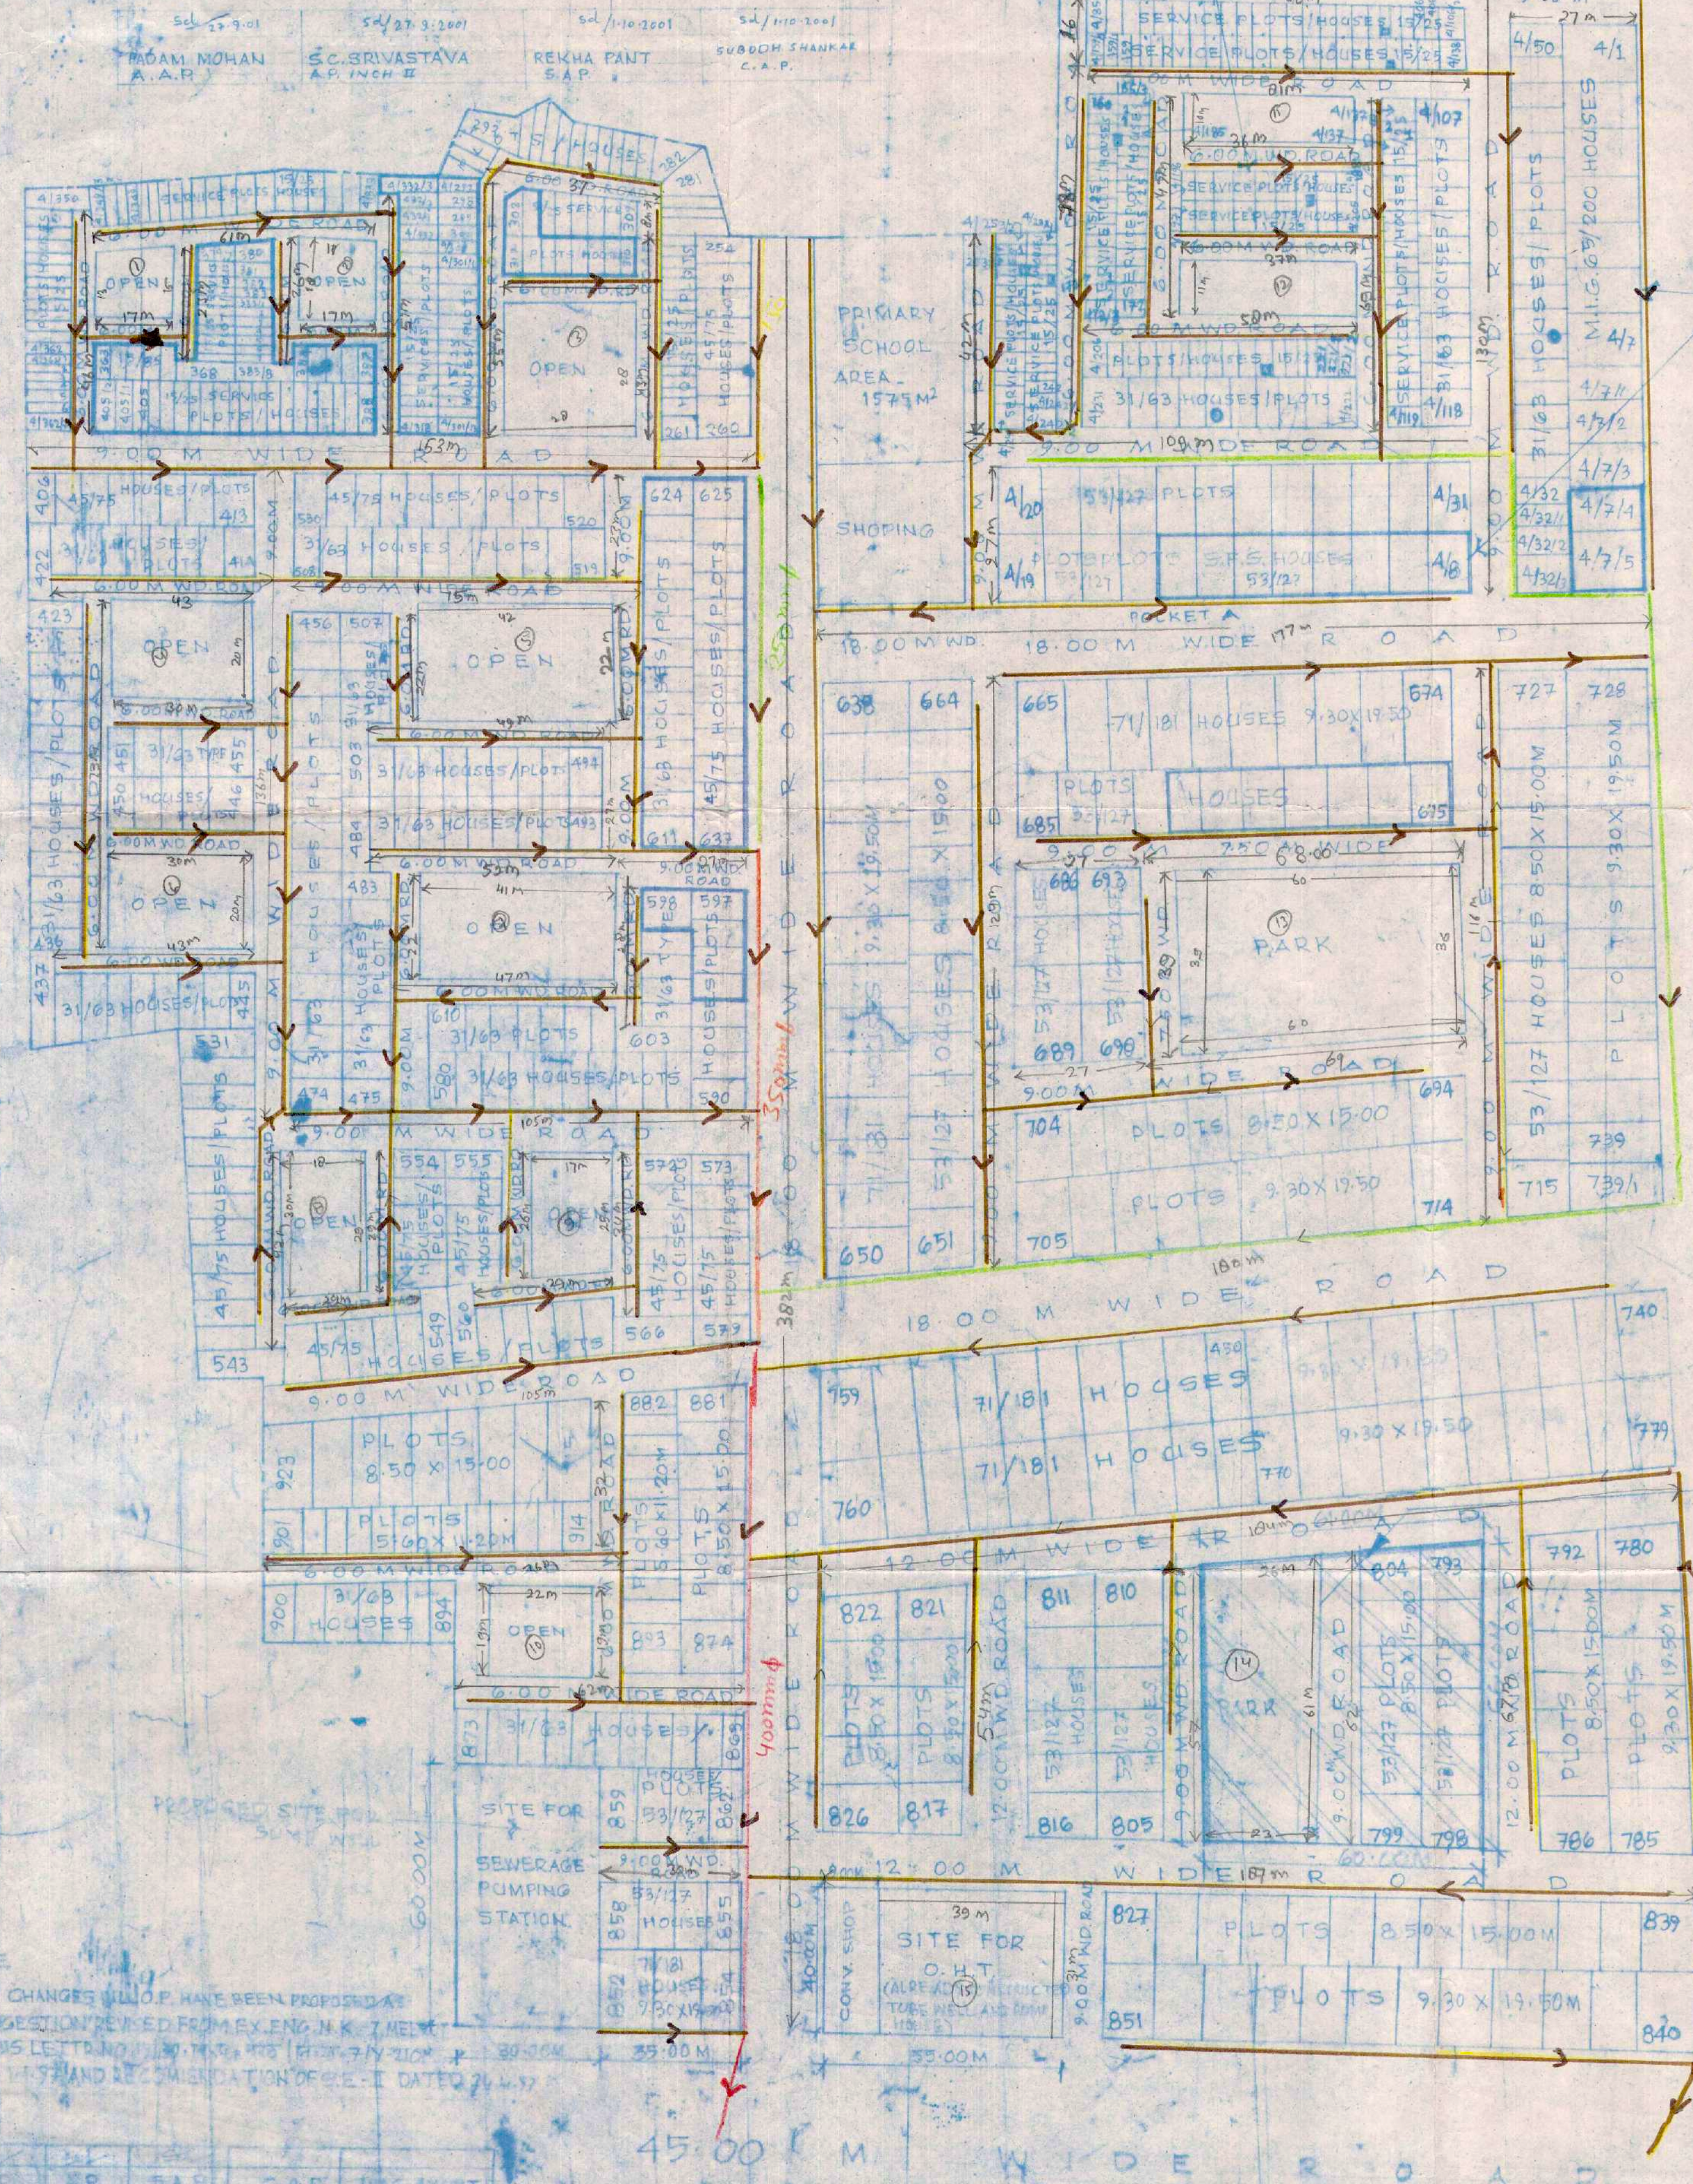

181 HOUSES/SERVICE PLOTS OF 15/25
TYPE आश्रय हीन योजना 1999-2000 के
अनुमति ALREADY APPROVED ON
DATED 20-12-99

NOTE: REVISION DATE: 7-9-2001

AS INFORMED BY E.E. WD. F. VIDE HIS LETTER NO. 2074/आ.वि.प. मेरठ दि.ख. 7/9-2/223 द. 6-9-2001
LETTER NO. 2177/4-2/250 द. 20-8-2001 REGISTRATION
OF 4 NOS. 53/127 TYPE HOUSES AND 2 NOS. 65/127
TYPE HOUSES HAS BEEN REVISED ACCORDINGLY
IN POCKET A IN PLACE OF 70/142 TYPE HOUSES
AND 31/63 TYPE HOUSES OF PREVIOUS LDR HAS BEEN REVISED
IN TO 24 NOS. 53/127 HOUSES AND IN PLACE OF 35/127 TYPE
HOUSES 7 NOS. 65/200 HOUSES HAS BEEN ACCOMMODATED IN
POCKET C/H HAS ALSO BEEN RECOMMENDED BY E.E. WD. F.
VIDE HIS LETTER NO. 283/6-40 द. 31-8-2001

आ.वि.प.	आ.वि.प.	आ.वि.प.	आ.वि.प.
A.P.	A.P.	S.A.P.	C.A.P.

वा.वि. के पत्रांक 2818/वा.वि.प. 2/आ.वि.प. मेरठ दि.ख. 13-9-2001 द्वारा संशोधित

LEGEND

HOUSES 65/222 10.00 X 20.00 M = 15 NOS.
HOUSES 71/181 9.30 X 19.50 M = 66 NOS.
HOUSES 53/127 8.50 X 15.00 M = 78 NOS.
HOUSES 31/63 5.60 X 12.20 M = 21 NOS.

PLOTS 9.30 X 19.50 M 4 NOS.
PLOTS 8.50 X 15.00 M 58 NOS.
PLOTS 5.60 X 12.20 M 26 NOS.

TOTAL 295 NOS.

NOTES

THIS LAYOUT PLAN SHOWING SCHOOL
PLOT BY RED COLOUR HAS BEEN
PREPARED ACCORDING TO THE
INFORMATION RECEIVED BY G.A. VIDE
HIS LETTER NO. 1453/C.A.P. 20309

DR. SHEEL KHARE, PADM MOHAN
ARCH. ASSTT. PRAHMAD UNIT-1

SAJEEV KASHYAP, G.P. SHARMA.
RECEIVED BY LDRY 16/4/01 6.11.9

वास्तु वि. के पत्रांक 469/04-5-15 द्वारा प्राप्त के
पत्रांक 142/1-1/13/17-1-15 द्वारा संशोधित किया गया

PLAN SHOWING LAND OF KHASRA NO. 2687
TO BE ADJUSTED FOR GRAVE YARD AT
SEC-4, Yojna NO-10 MADHAV PURAM, MEERUT

SEWER SYSTEM SEC-4 MADHAV PURAM INDEX

- (1) SEWER LINE 150 mmø
- (2) SEWER LINE 250 mmø
- (3) SEWER LINE 350 mmø
- (4) SEWER LINE 400 mmø

DRG. NO.

सीकर सीकर-4 खान

SCHEME NO. 10, SECTOR-4

MEERUT

SHEET NO.

PART LAYOUT PLAN

NOTES:-

AS INFORMED BY E.E. WD. F. VIDE HIS LETTER NO. 1997/आ.वि.प. मेरठ दि.ख. 7/9-13/14 DATED 12-07-2000 AND
S.E. CIRCLE-II VIDE HIS LETTER NO. 1997/आ.वि.प. मेरठ दि.ख. 7/9-13/14 DATED 15-7-2001 FOR
2/आ.वि.प. मेरठ दि.ख. 7/9-13/14 DATED 15-7-2001 FOR
ख. 14/3/15 देवरस योजना SENT BY CHIEF ENGINEER VIDE
HIS LETTER NO. 1792/M-1
DATED 30-6-2000 ACCORDING LAYOUT PLAN HAS
BEEN MADE.

PROPOSED PROPERTIES UNDER

आश्रय योजना - 15/25 TYPE HOUSES/PLOTS 145 NOS.
SIZE 8.75 X 8-40M 181 NOS.
माधव देवरस योजना (अ) 31/63 HOUSES/PLOTS 192 NOS.
SIZE 5.60 X 11.20
(अ) 45/75 HOUSES/PLOTS 106 NOS.
SIZE 6.00 X 12.50
53/127 HOUSES - 8.50 X 15.00 M
65/200 HOUSES - 10.00 X 20.00 M

SCALE - 1:1000

ARCHITECTURE & PLANNING UNIT
C.I.P. AVAS EVAM VIKAS PARTHAK

PART LAYOUT PLAN FOR SEC.
NO. 10, SECTOR NO. 4 MEERUT
आश्रय / माधव देवरस, योजना

DEALT BY	MAADHES
CHECKED BY	
DATE	24.8.2000
REV. DATE	
A.K. SINGH D.I.P. ARCH	24.8.2000
S.C. SRIVASTAVA G.D. ARCH. A.I.A. ENGINEER, MEERUT-2	24.8.2000
SURMOH SHANKAR ARCH. (HONS) P.I.A. A.I.T.P. ENGINEER ARCH. PLANNER	24.8.2000
RAKESH KUMAR MITTAL C.A.E.	24.8.2000
AVAS AVUKT	
INDEX	

OFFICE OF THE EXECUTIVE ENGINEER
C.I.P.A.V.P., MEERUT

TRACED BY
COMD BY

चारु डिवा
24/8/00
जरीप कुमर
अनुप आशिष
C.D.-6 मेरठ

चारु डिवा
24/8/00
अनुप आशिष
C.D.-6 मेरठ