
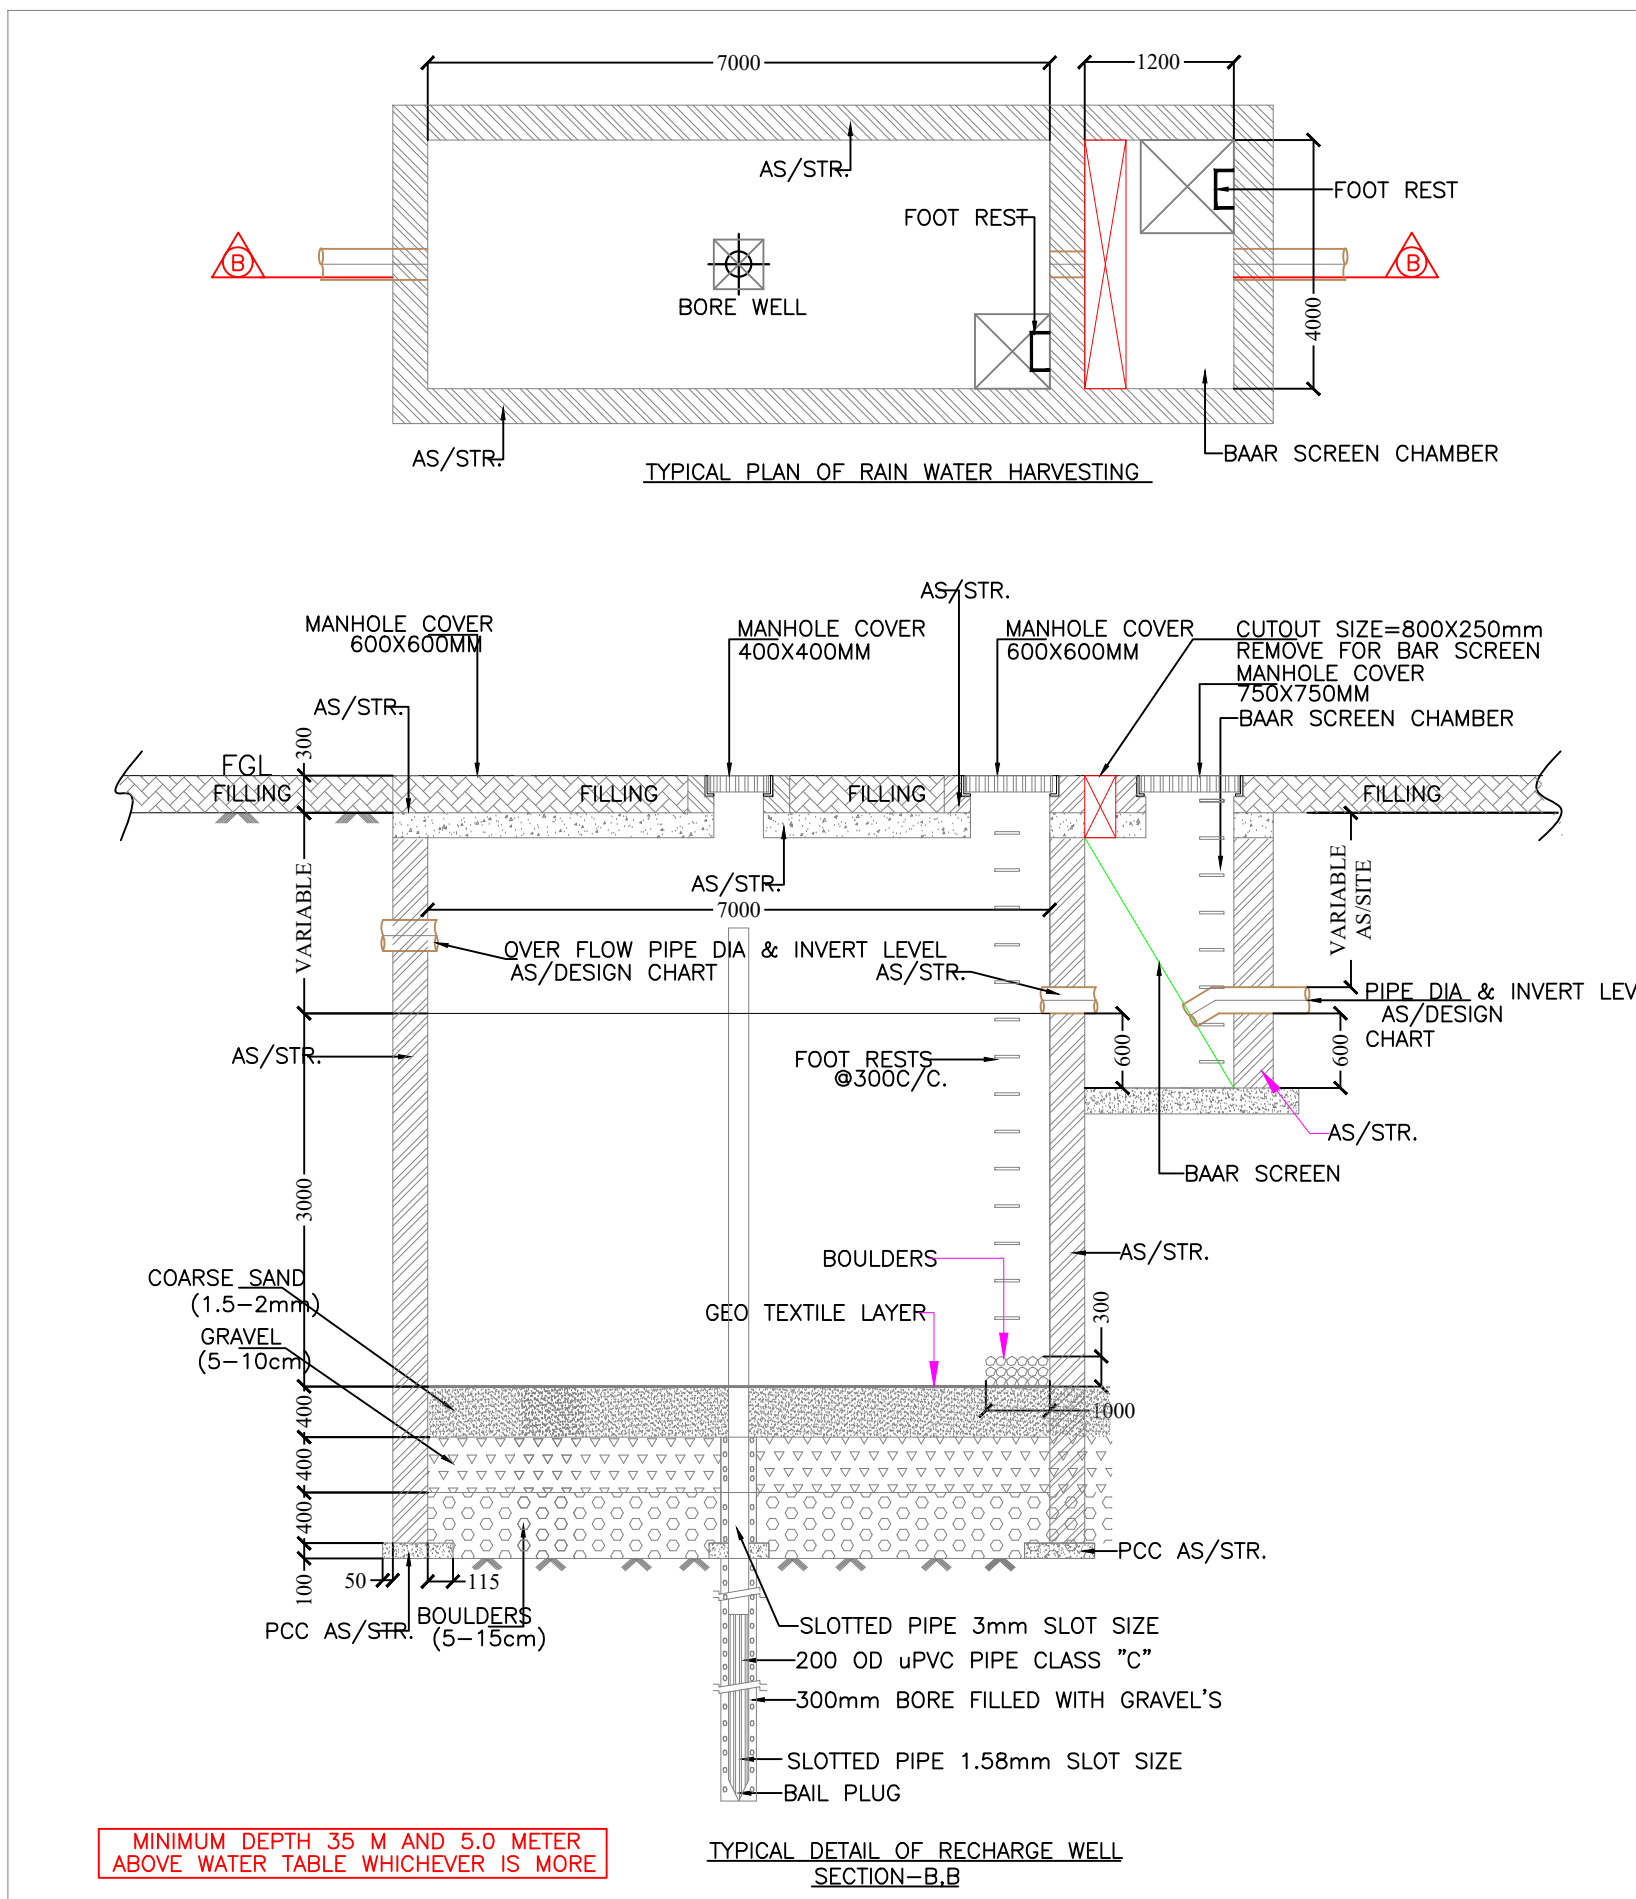
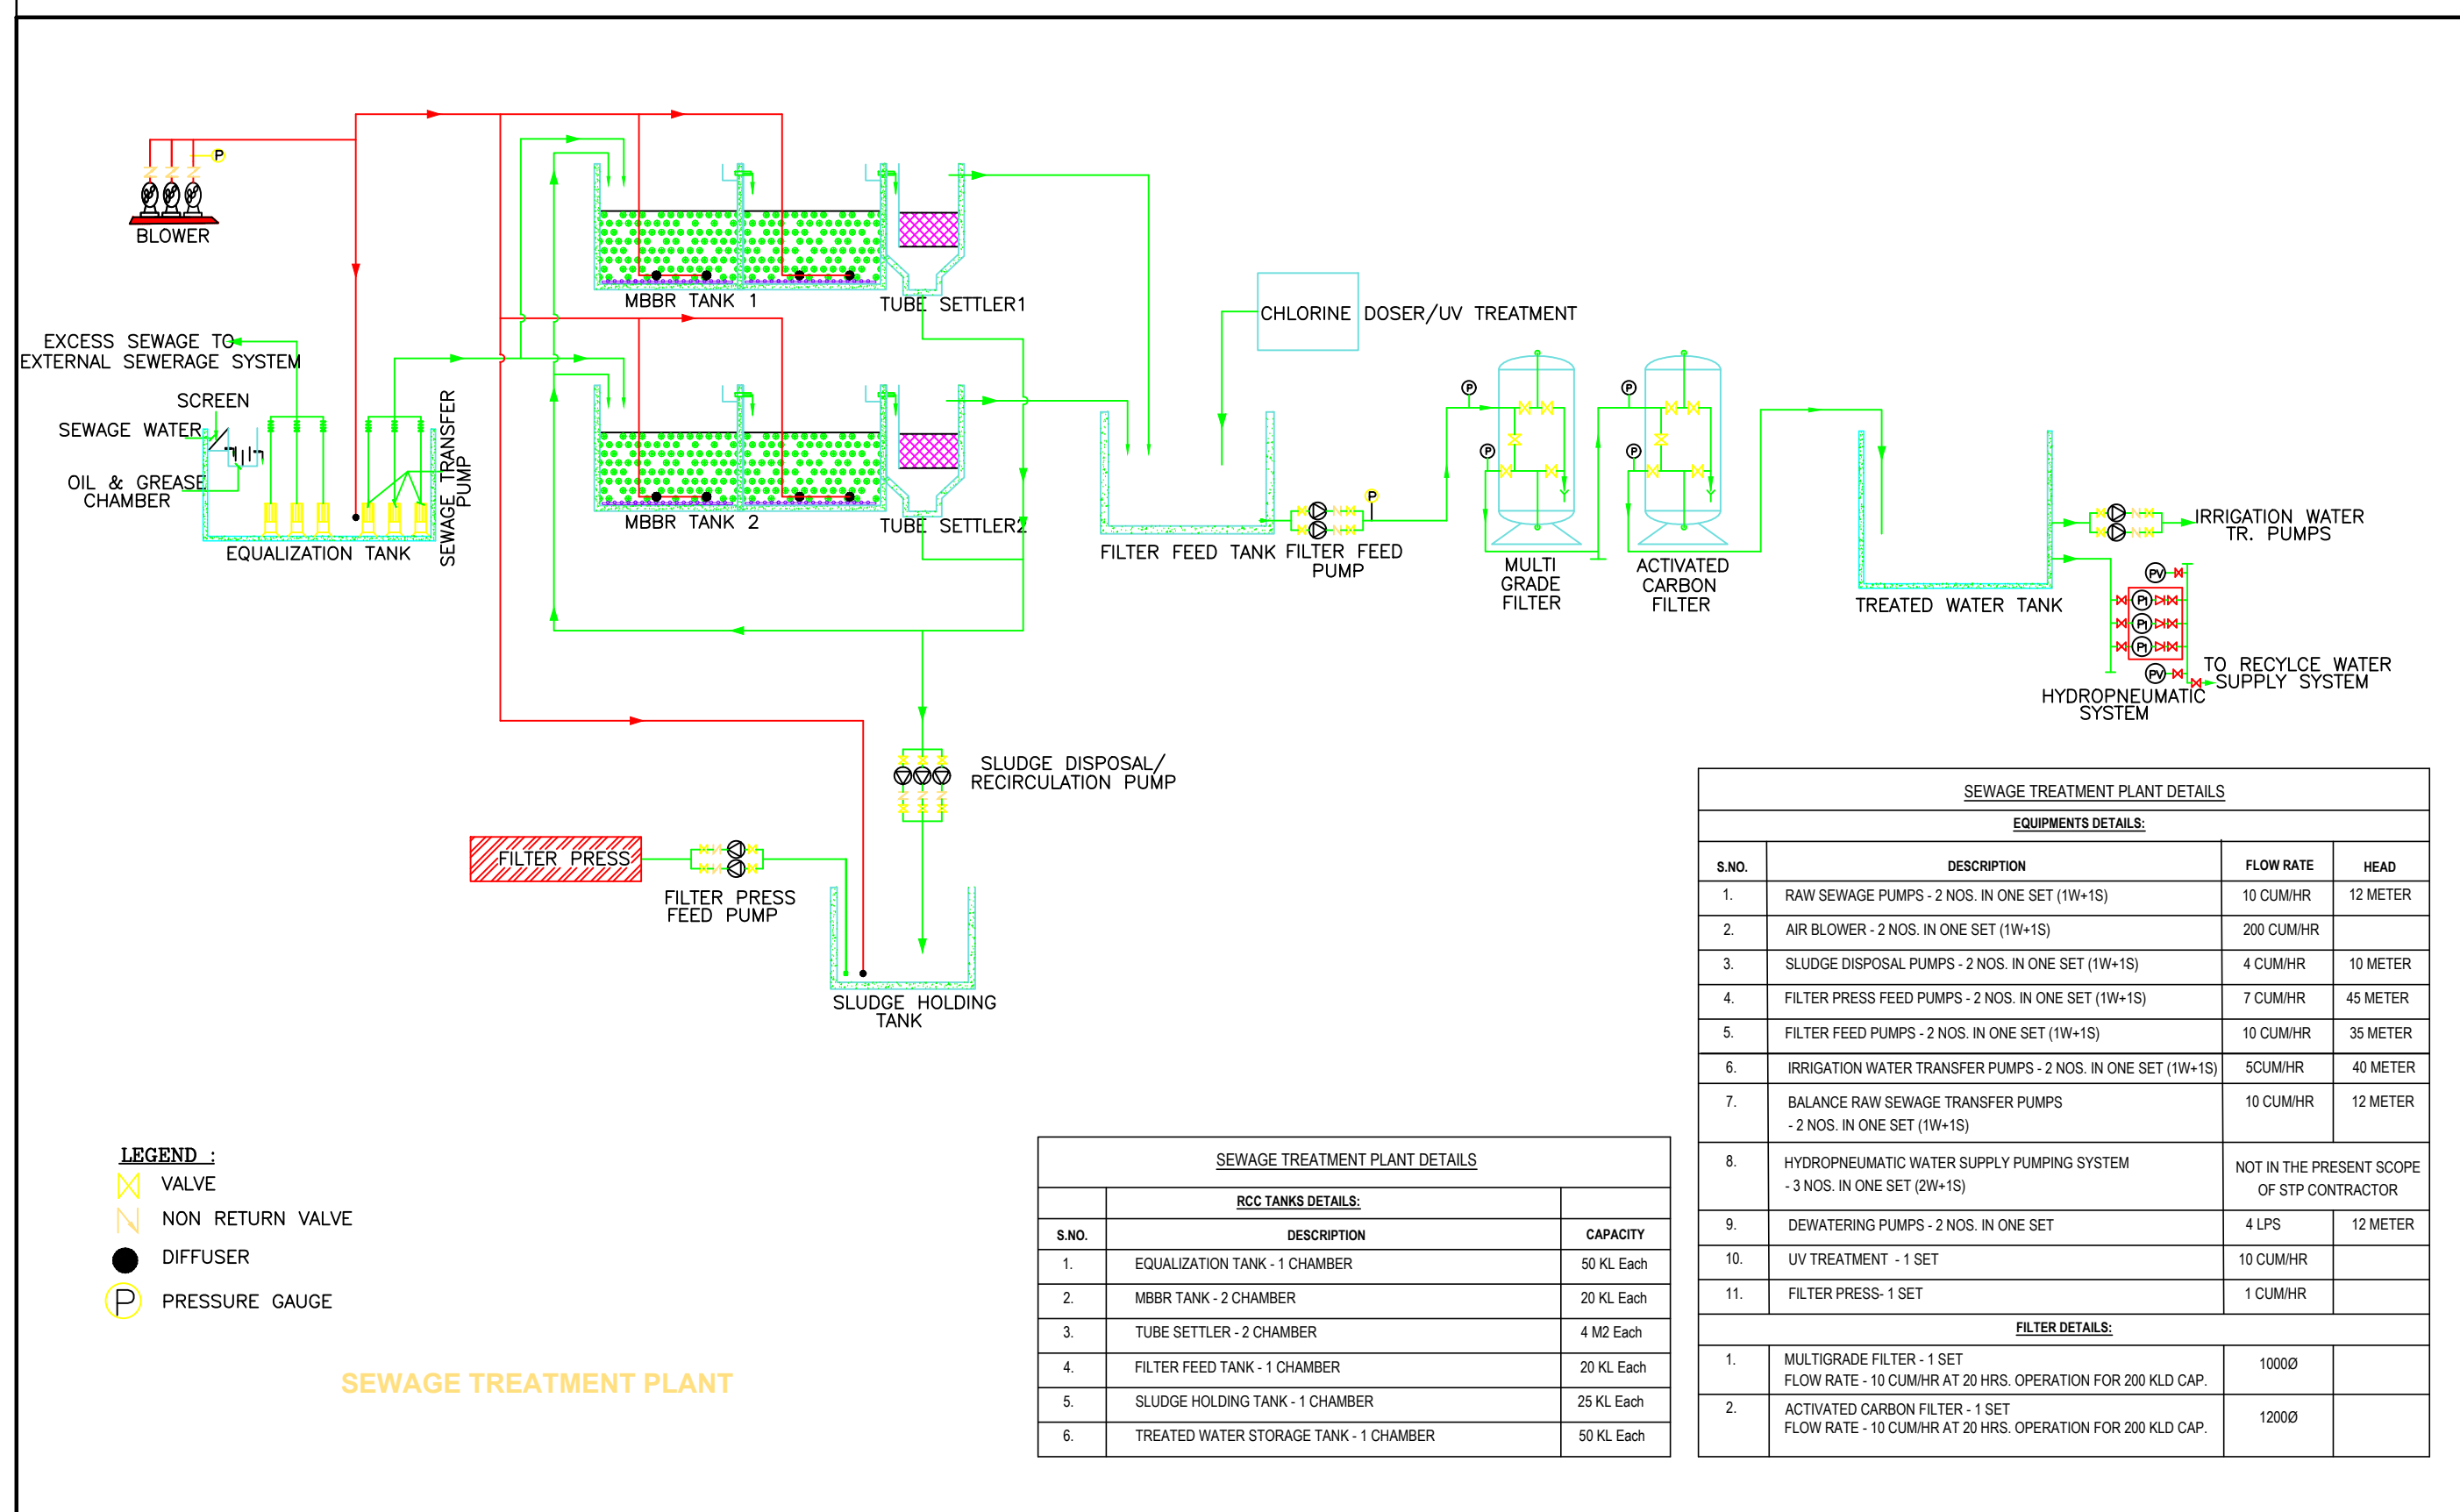


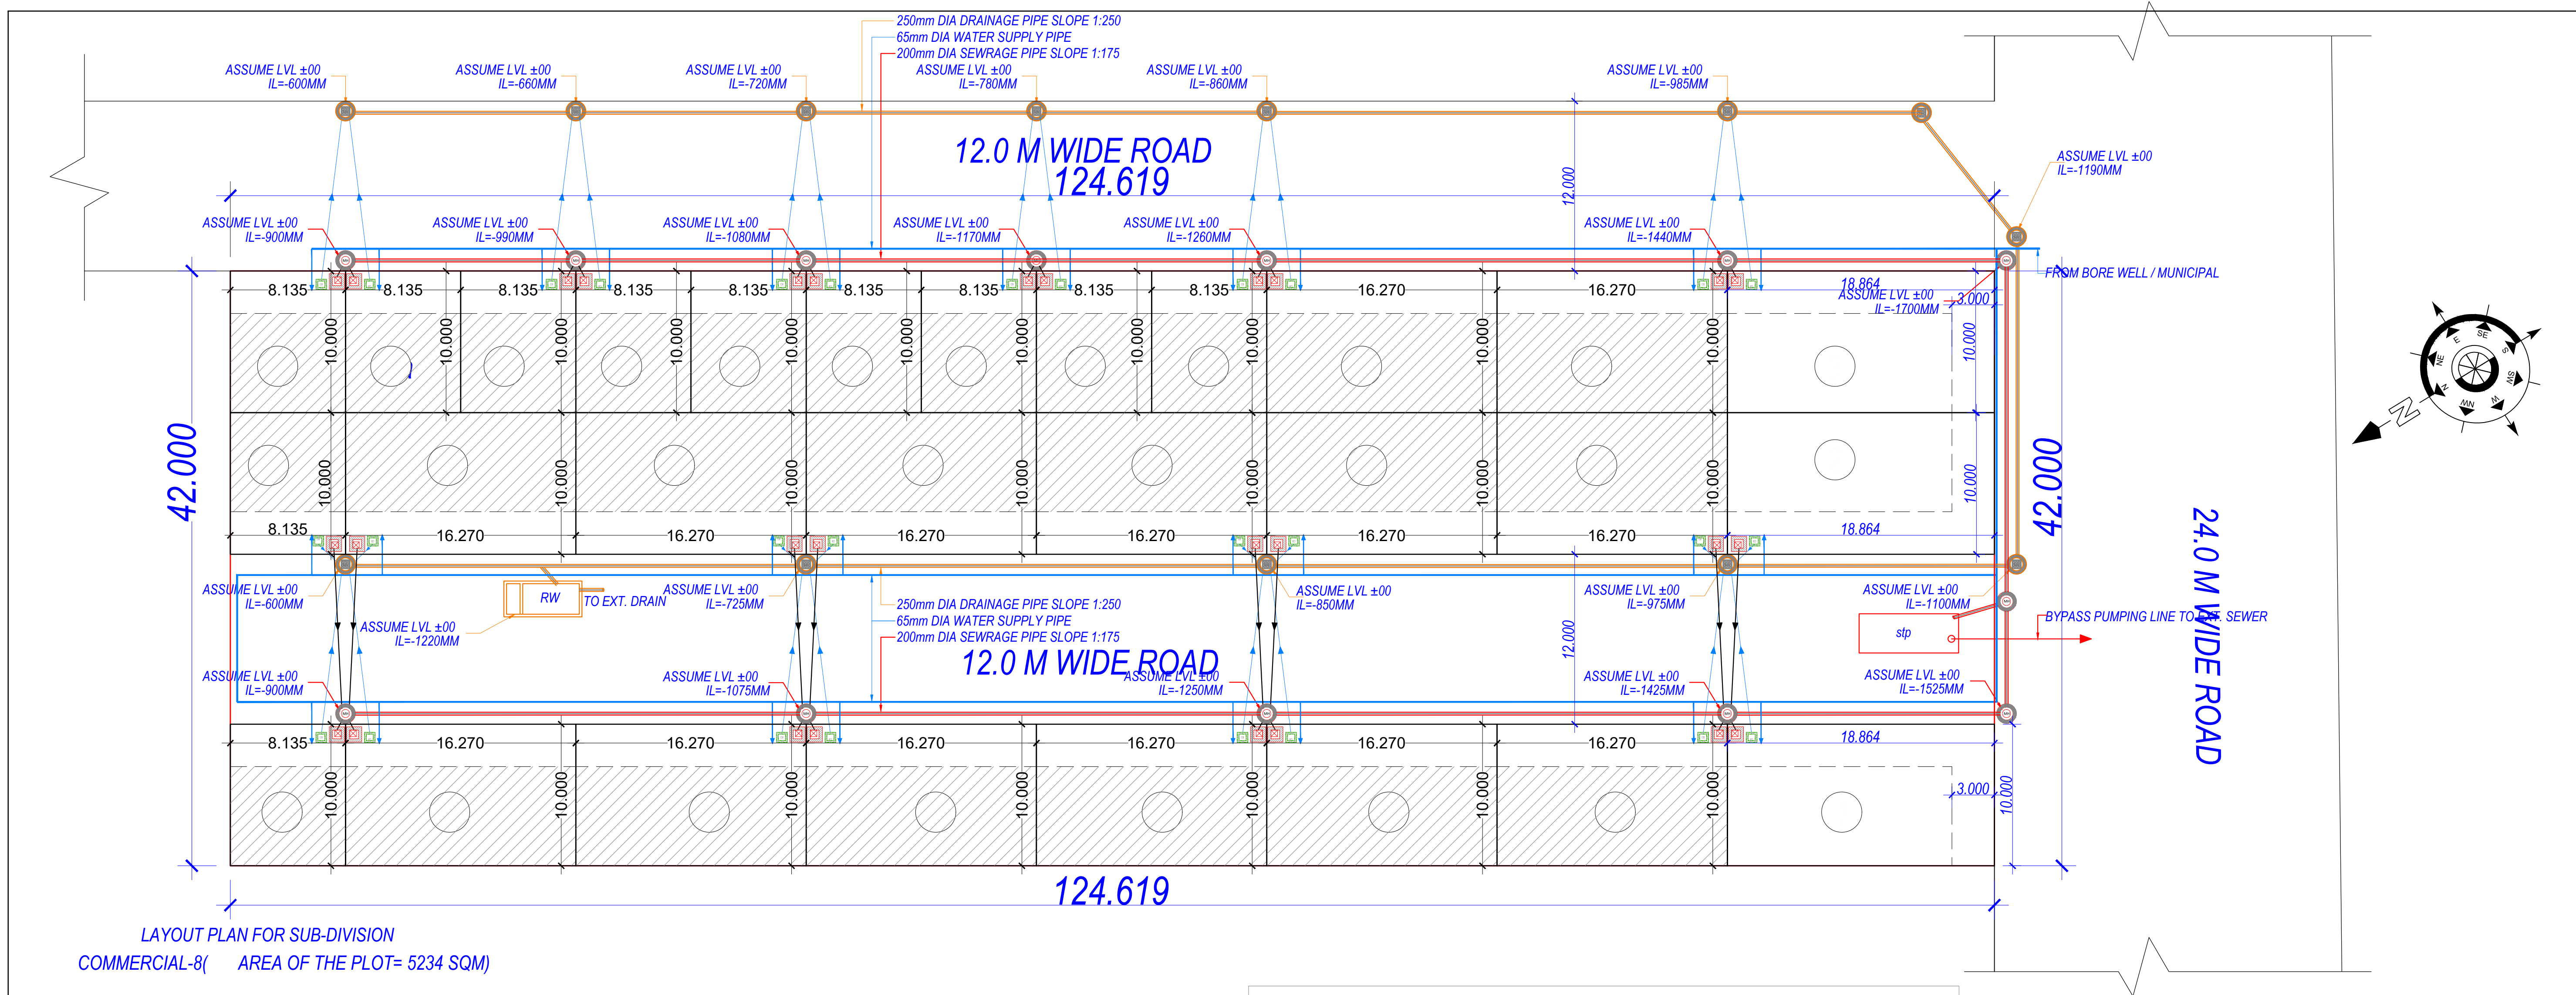

Project Title :
SUBDIVISON OF PLOT
COMMERCIAL-8, H BLOCK JAIPURIYA
SUNRISE GREEN,NH-24 GHAZIABAD

DRAWING TITLE
PROPOSED
SEWERAGE,DRAINAGE WATER
SUPPLY & HARVESTING LAYOUT
PLAN

Architects:

SIG. OF ARCHITECT

SIG. OF OWNER

COMBINED
SERVICES
(DRAINAGE
SEWERAGE,WATER
SUPPLY
&HARVESTING)

OWNER'S NAME AND SIGNATURE
SMV AGENCIES PVT
LTD.shashankvarshney@rediffmail.com.9891581032

ARCHITECT'S NAME AND SIGNATURE
SYED AZHAR HUSSAIN
CA201154056



Building Plan Application Number
GDALD22-230946

Sanctioned On
11 Nov 2022

Valid Till
17 Nov 2027

Approved By
Chandra Prakash Tripathi (Chief Architect and Town Planner/Additional)

Examined By
Bhagwan Das Maurya (Junior engineer)

Sanjay Mehrotra (Assistant Engineer)

Rajeev Ratan Shah (Town Planner/ Executive engineer)

Chandra Prakash Tripathi (Chief Architect and Town Planner/Additional)

Brjesh kumar (Secretary)

Rakesh Kumar Singh (Vice Chairman)