


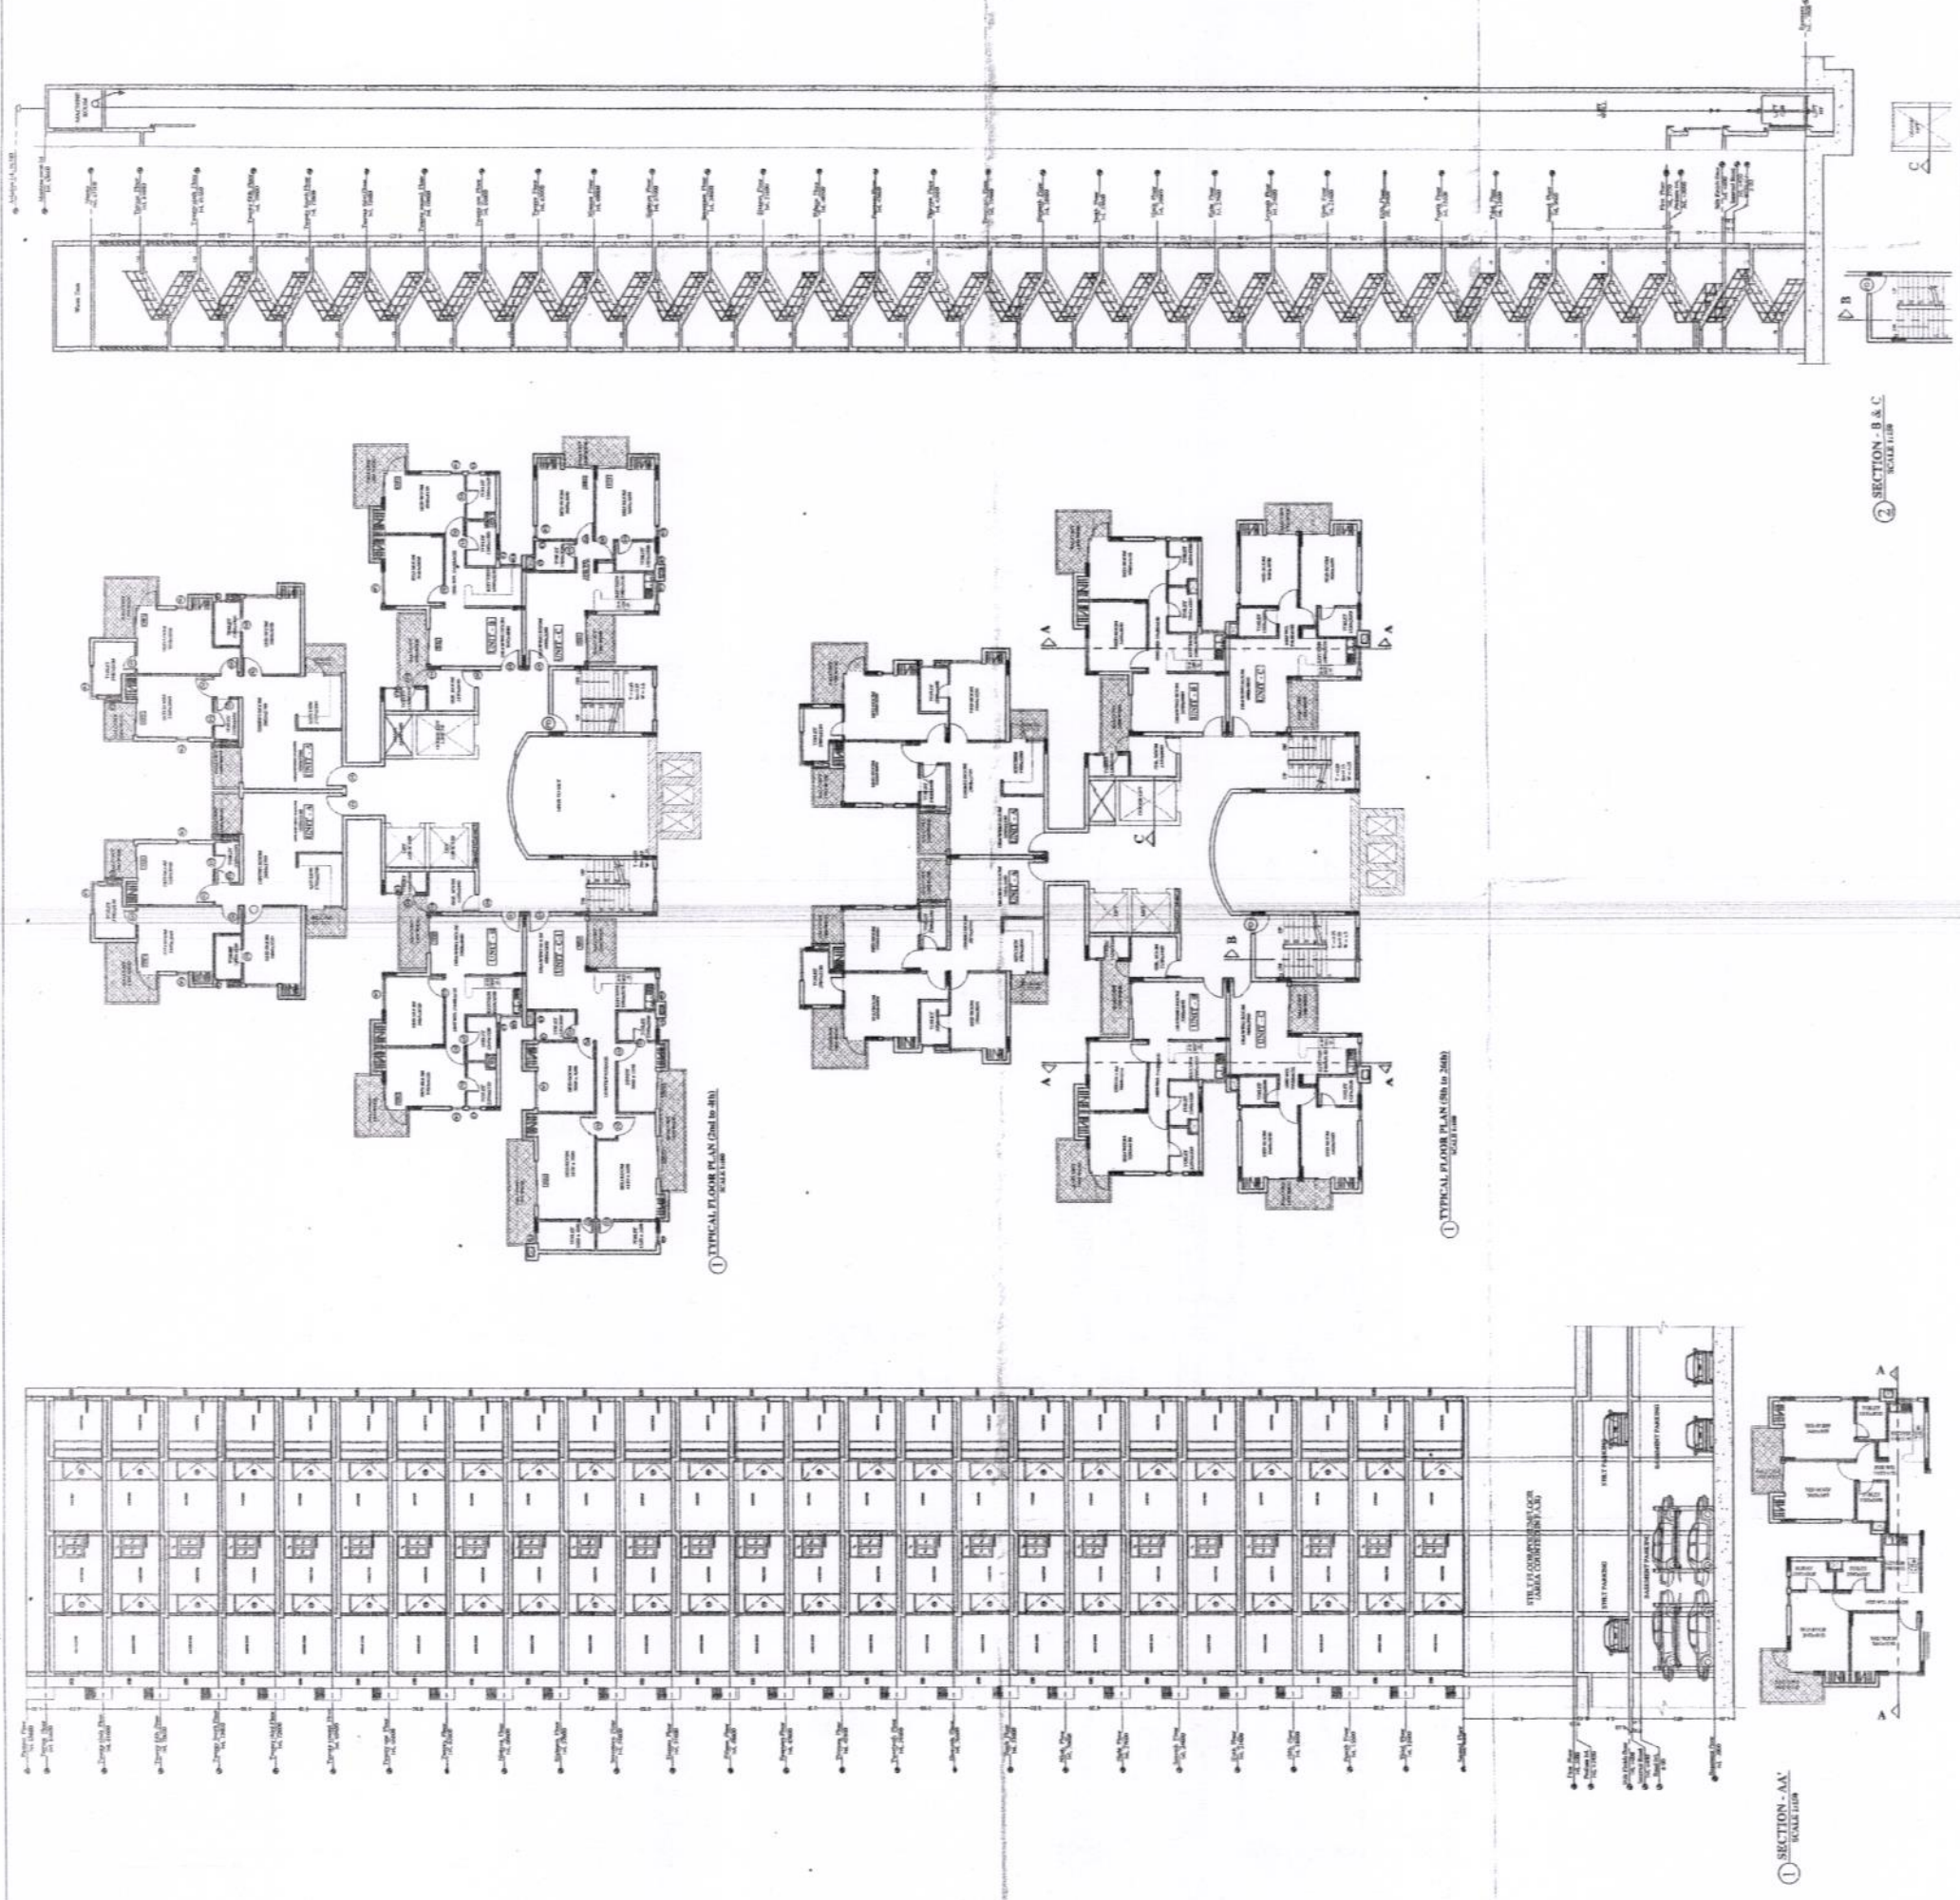

NOTE
ALL DIMENSIONS ARE IN MM.

KEY PLAN
1:10000
14/10/2014


