




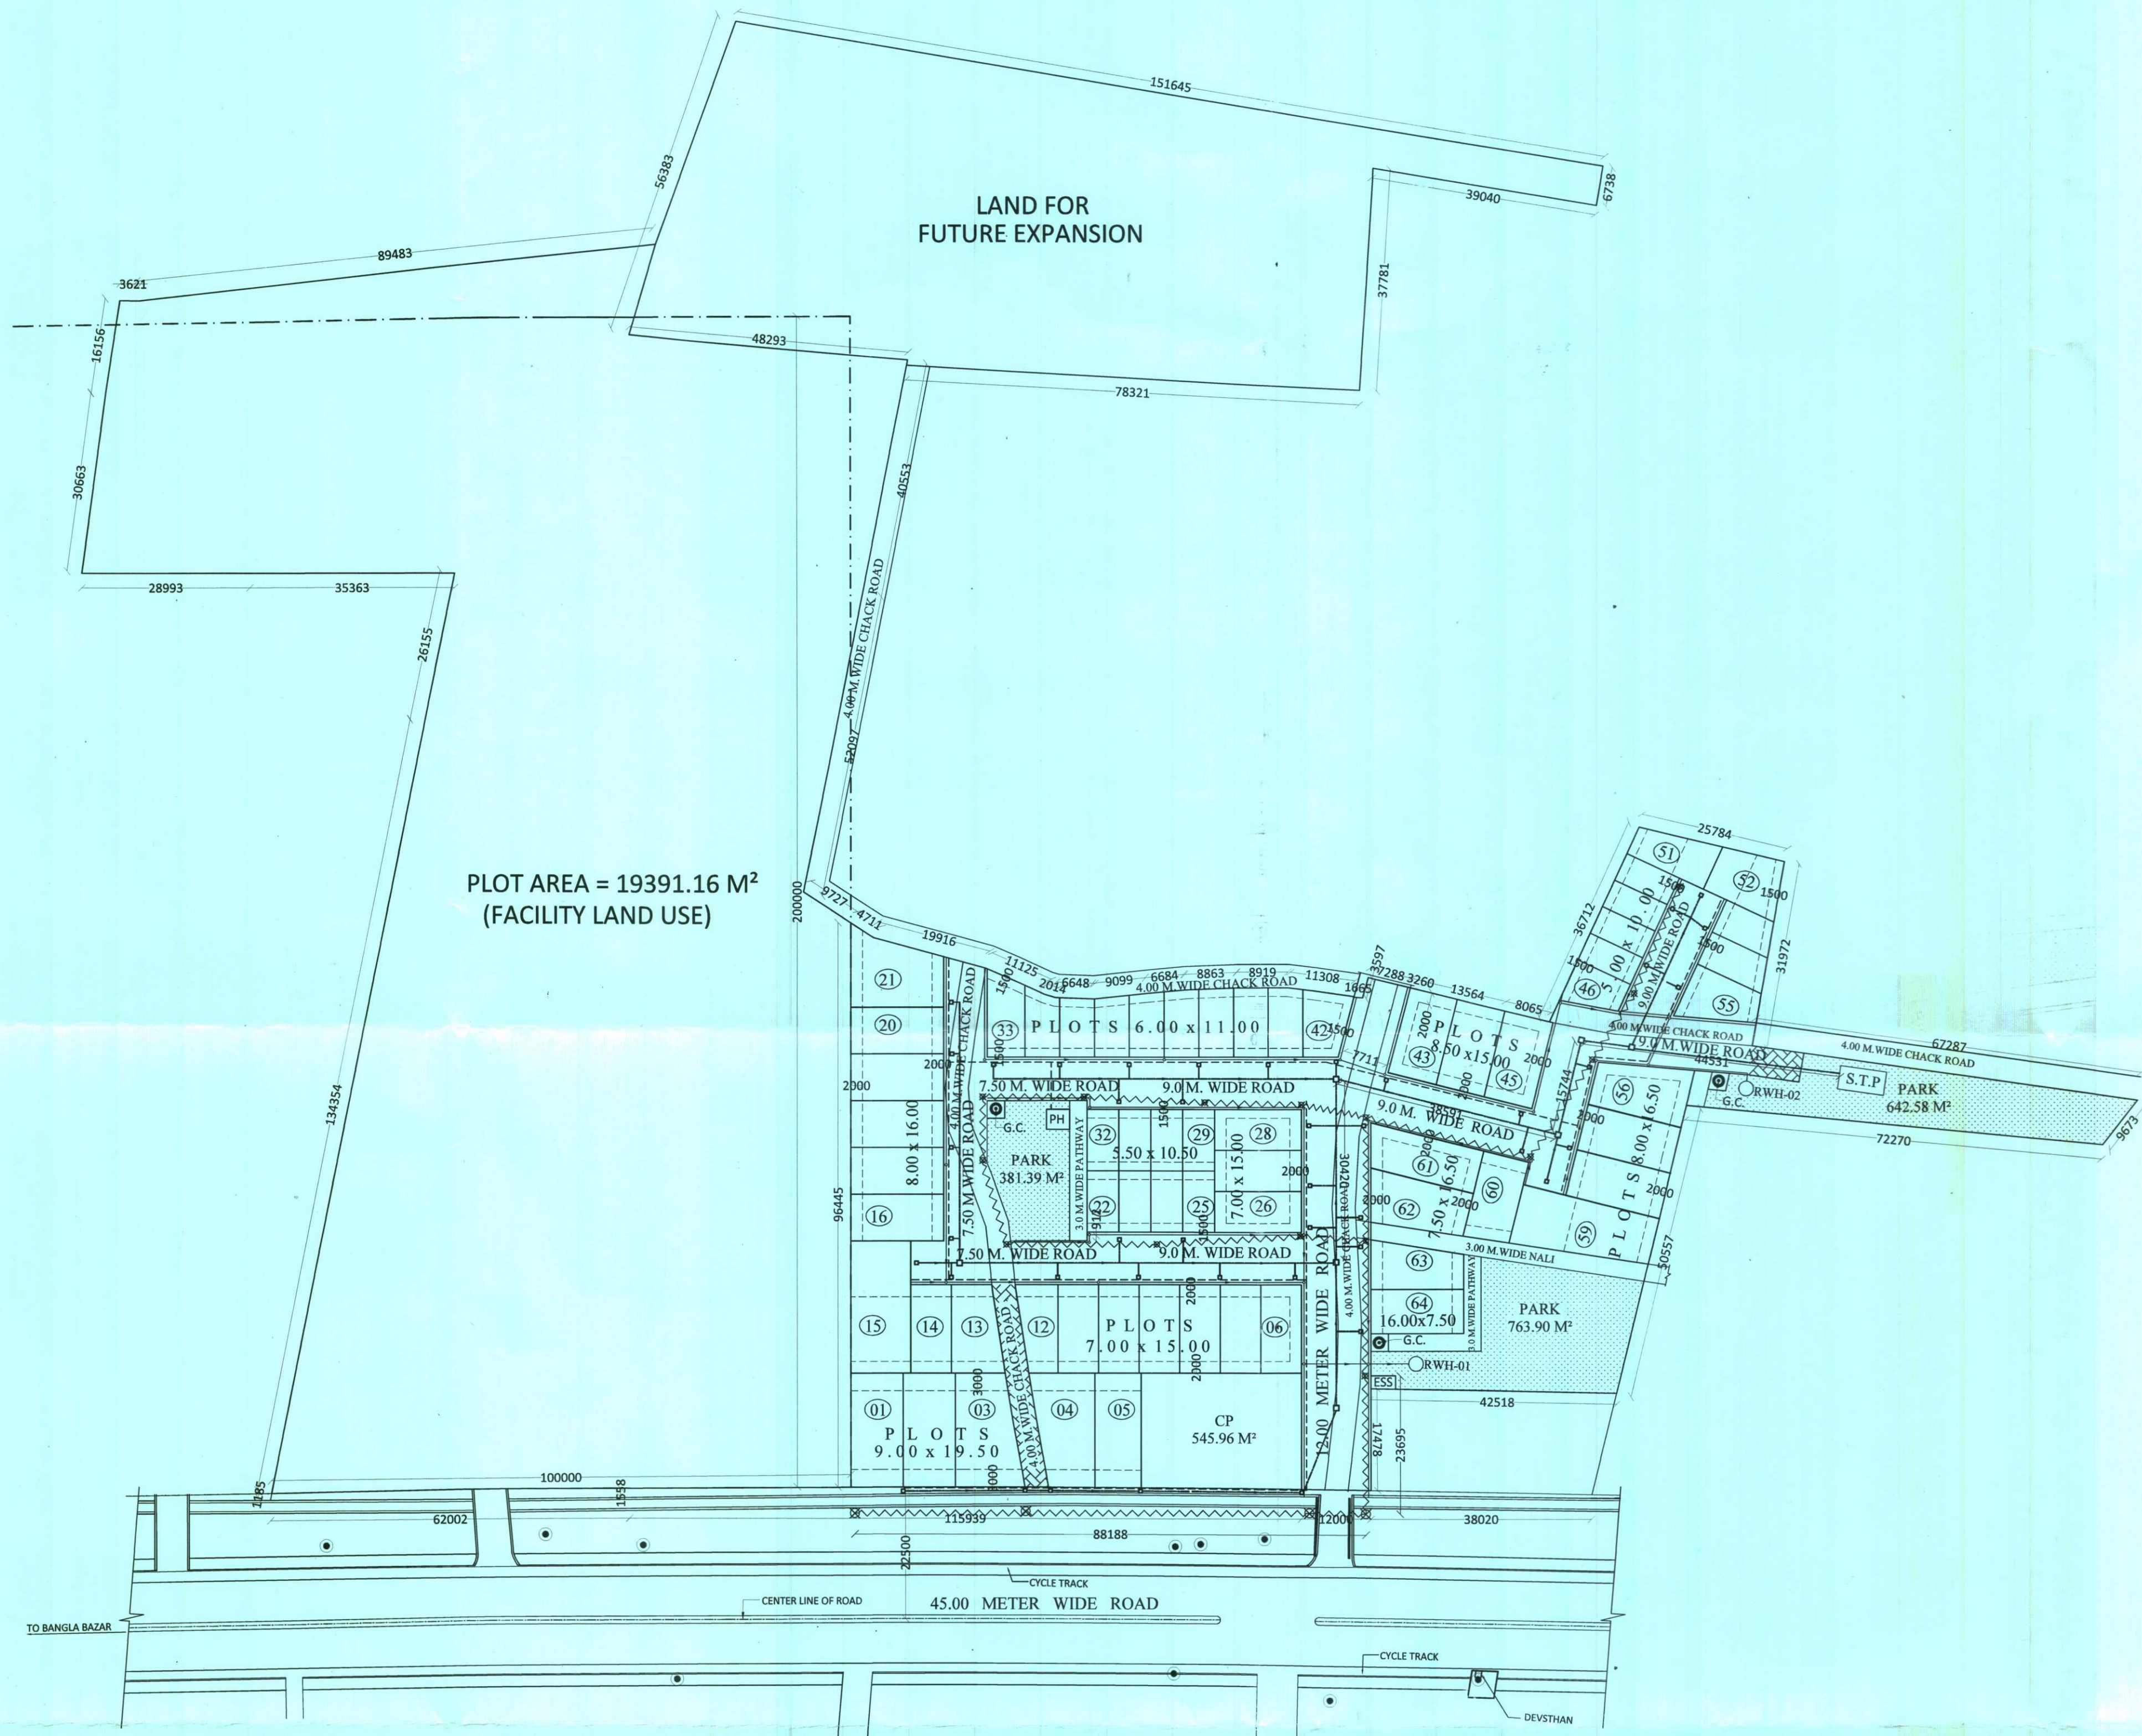

REVISED LAY OUT PLAN

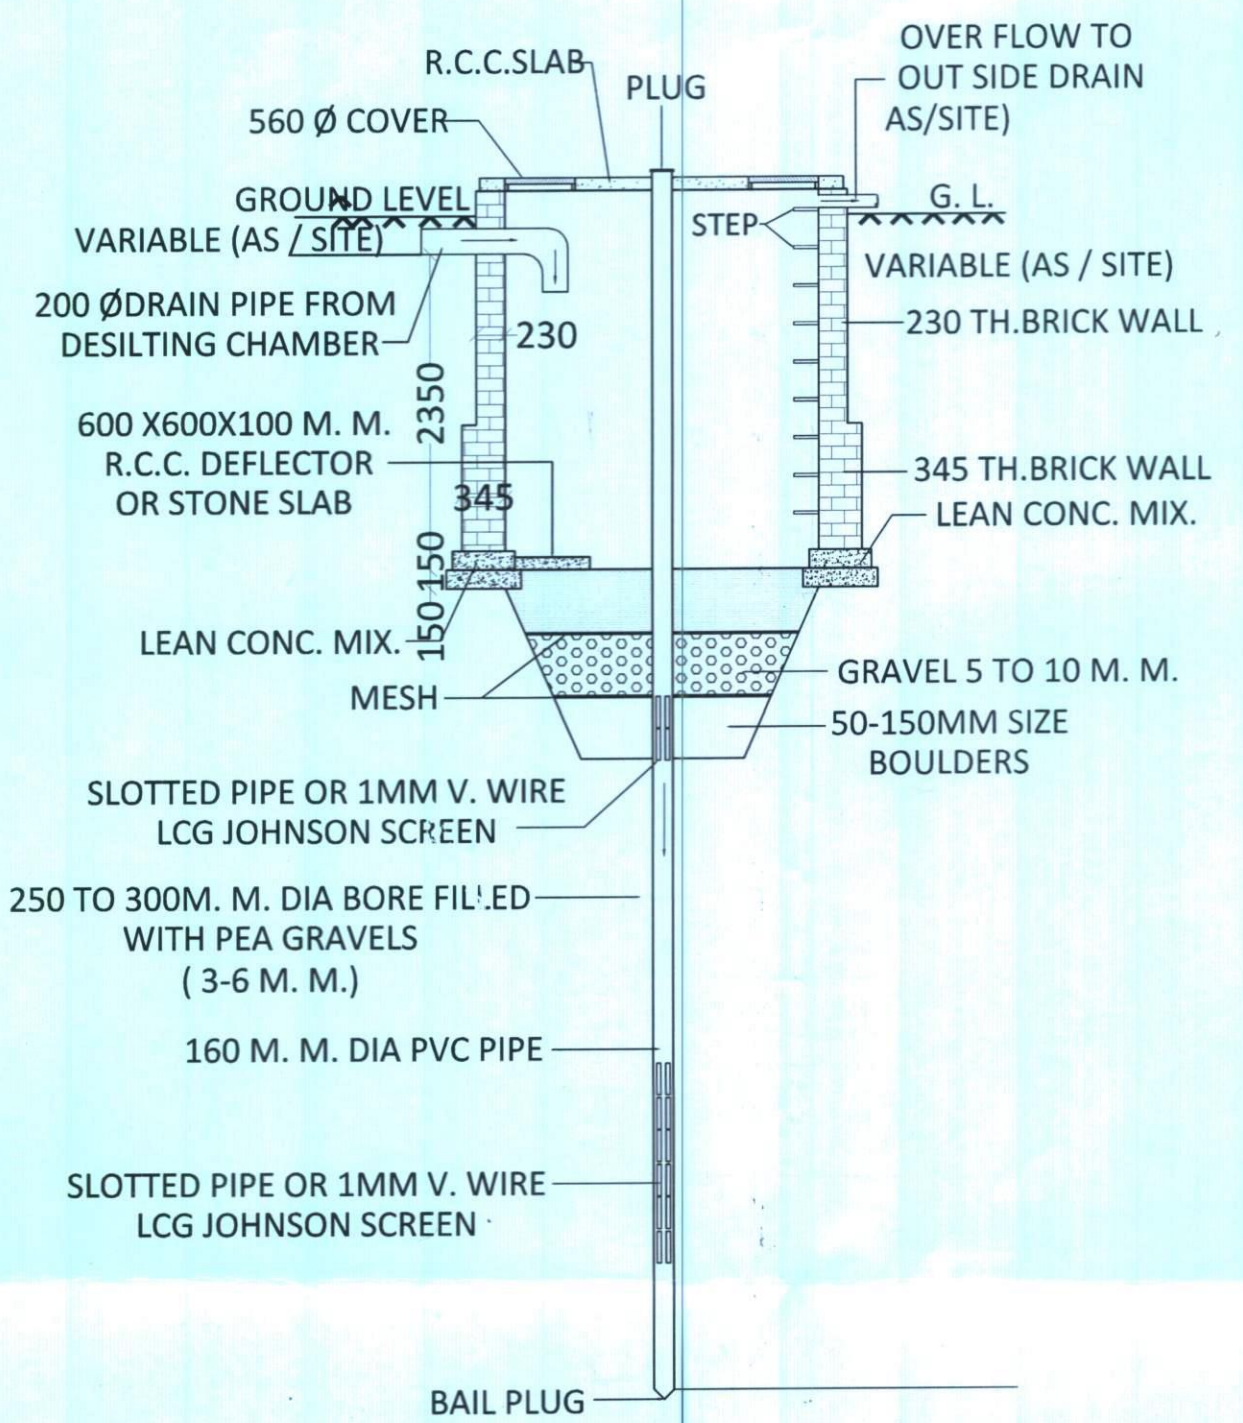

SECTION XX' RECHARGE PIT

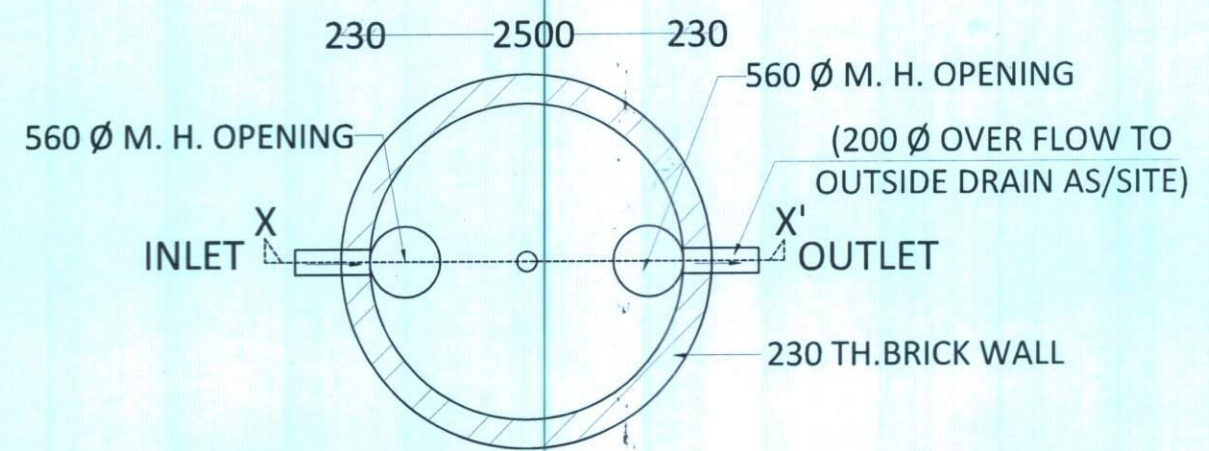

PLAN OF RECHARGE PIT

ALL THE INFORMATION REGARDING THE LAND & ITS SURROUNDING IS PROVIDED BY THE OWNER. ARCHITECTS SHALL NOT BE RESPONSIBLE FOR ANY KIND OF DISCREPANCY REGARDING LAND INFORMATION.

PROJECT:-
PROPOSED LAY OUT PLAN
FOR
NANDAKINI REALINFRA PVT. LTD.
AT
KH. NO.-974 (MI), 975 (PART), 976 (PART), 977 (PART), 978(PART), 979 (PART), 981 (PART), 982K (PART), 984 (PART), 985 (PART), 992 (PART), 994 (PART), 995 (PART), 996 (PART), 997 (PART), 1001 (PART)
AURANGABAD KHALSA, PARGANA- BIJNAUR
DISTT.- LUCKNOW

LEGEND	
1-ELECTRICAL LINE	
2-ELECTRICAL POLE	
3-WATER SUPPLY LINE	
4-SEWER LINE	
5-MAN HOLE	
6-RAIN WATER HARVESTING LINE	
7-TREE & GRASS	
8-PUMP HOUSE	
9-ELECTRICAL SUB STATION	
10-GARBAGE COLLECTION	

SCALE	DATE	DRG. NO.
1:500	JULY - 2019	2/2
DRAWING TITLE		
SERVICE LAY OUT PLAN		
NORTH	DRAWN BY	
	AJAI KISHORE	

For Nandakini Realinfra Pvt. Ltd.

OWNER SIGNATURE

ARCHITECT SIGNATURE

ARCHITECTS & INTERIOR DESIGNERS
VASTU SHASTRA CONSULTANTS
5/171, VIRAM KHAND, GOMTI NAGAR
LUCKNOW
PH. NO.- 9415418151, 9935590999
email- vastulipi@gmail.com
website- www.vastulipi.com