

ALLAHABAD DEVELOPEMENT AUTHORITY

PRADHANMANTRI AWAS YOJNA AT KALINDIPURAM GOKUL SECTOR ALLAHABAD.

TOTAL SCHEME AREA = 8540.75 Sqm.
SUPER AREA OF ONE UNIT = 34.07 Sqm.
COMMERCIAL AREA = 248.13 Sqm.
TOTAL NO OF FLAT - 28X4 = 312 FLATS
PUMP HOUSE AREA = 123.62 Sqm.

UNIT PLAN SEWER & WATER LINE DIS.

INDEX

- WATER LINE
- SEWER LINE
- (FH) Fire hydrant.
- (SV) Sluiceway.
- (AV) Air Valve.

SCALE - 1:200

LEKHPAL

SUPERVISOR

DRAFTSMAN

H.D. MAN

CHIEF ENGINEER

CHIEF ARCHT.

INCHARGE LA


EXEN

Zo-2

SE/CE

SECRETARY

VICE CHAIRMAN

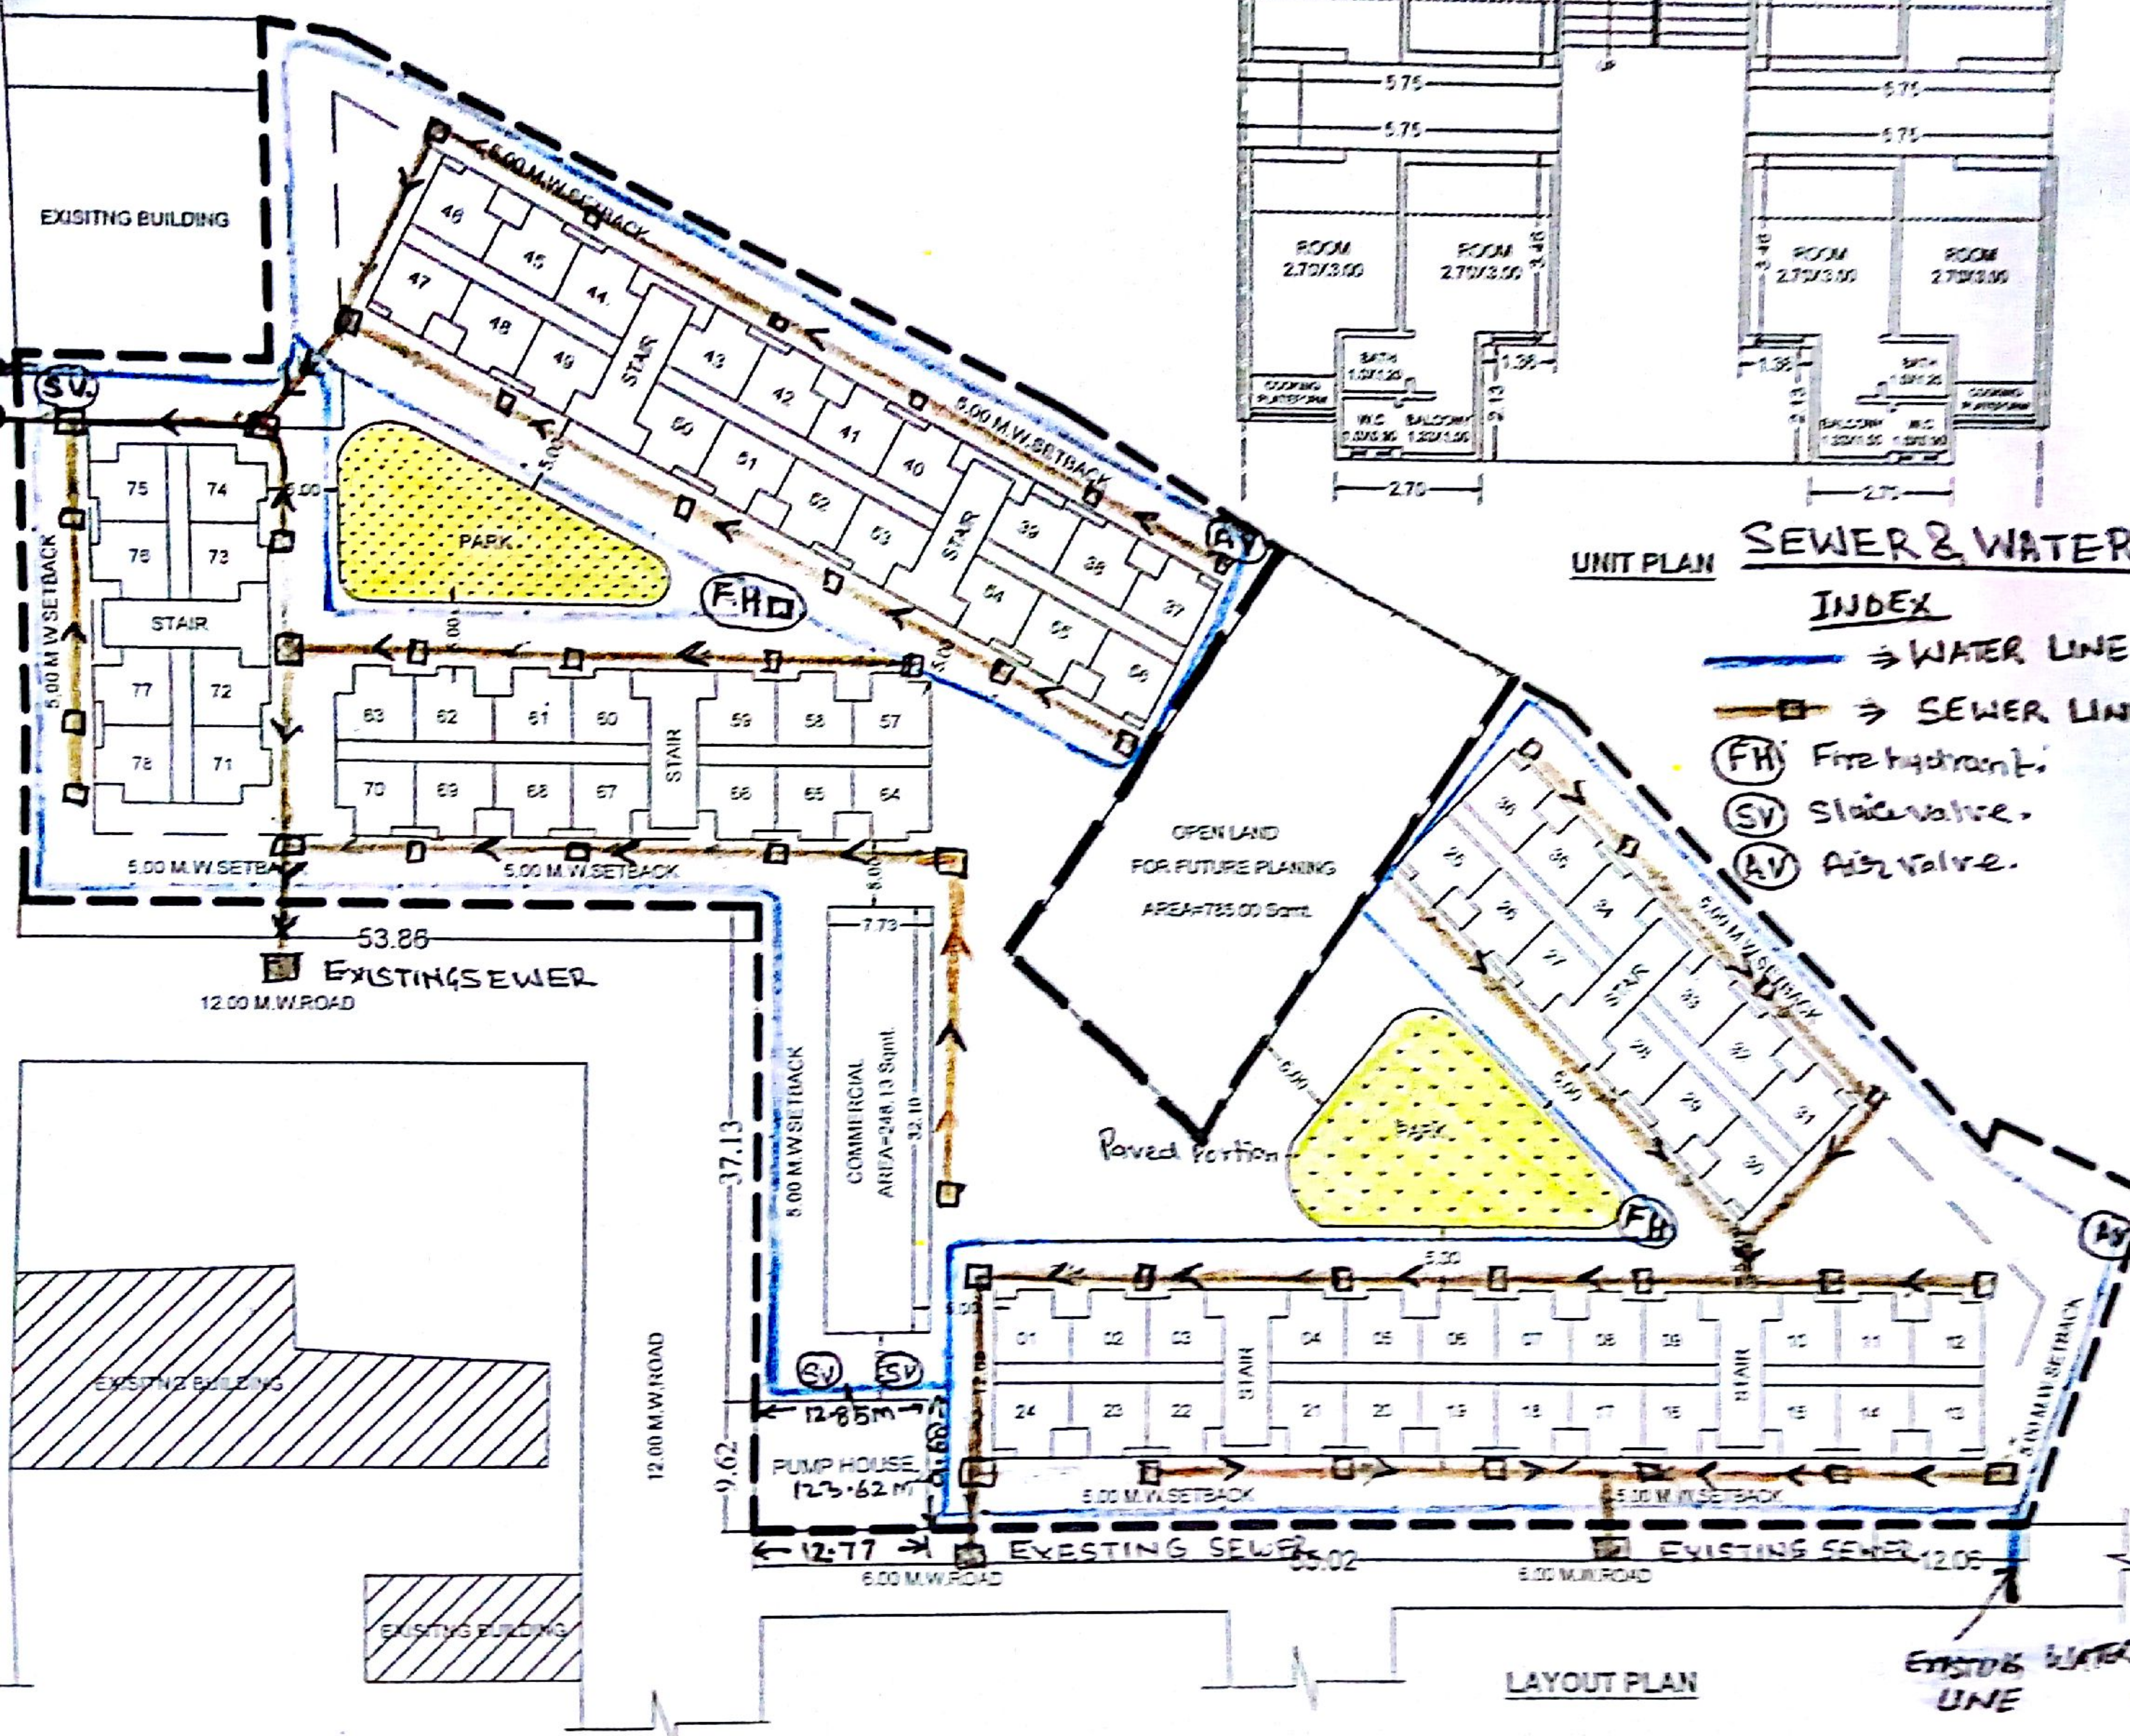

LAYOUT PLAN