


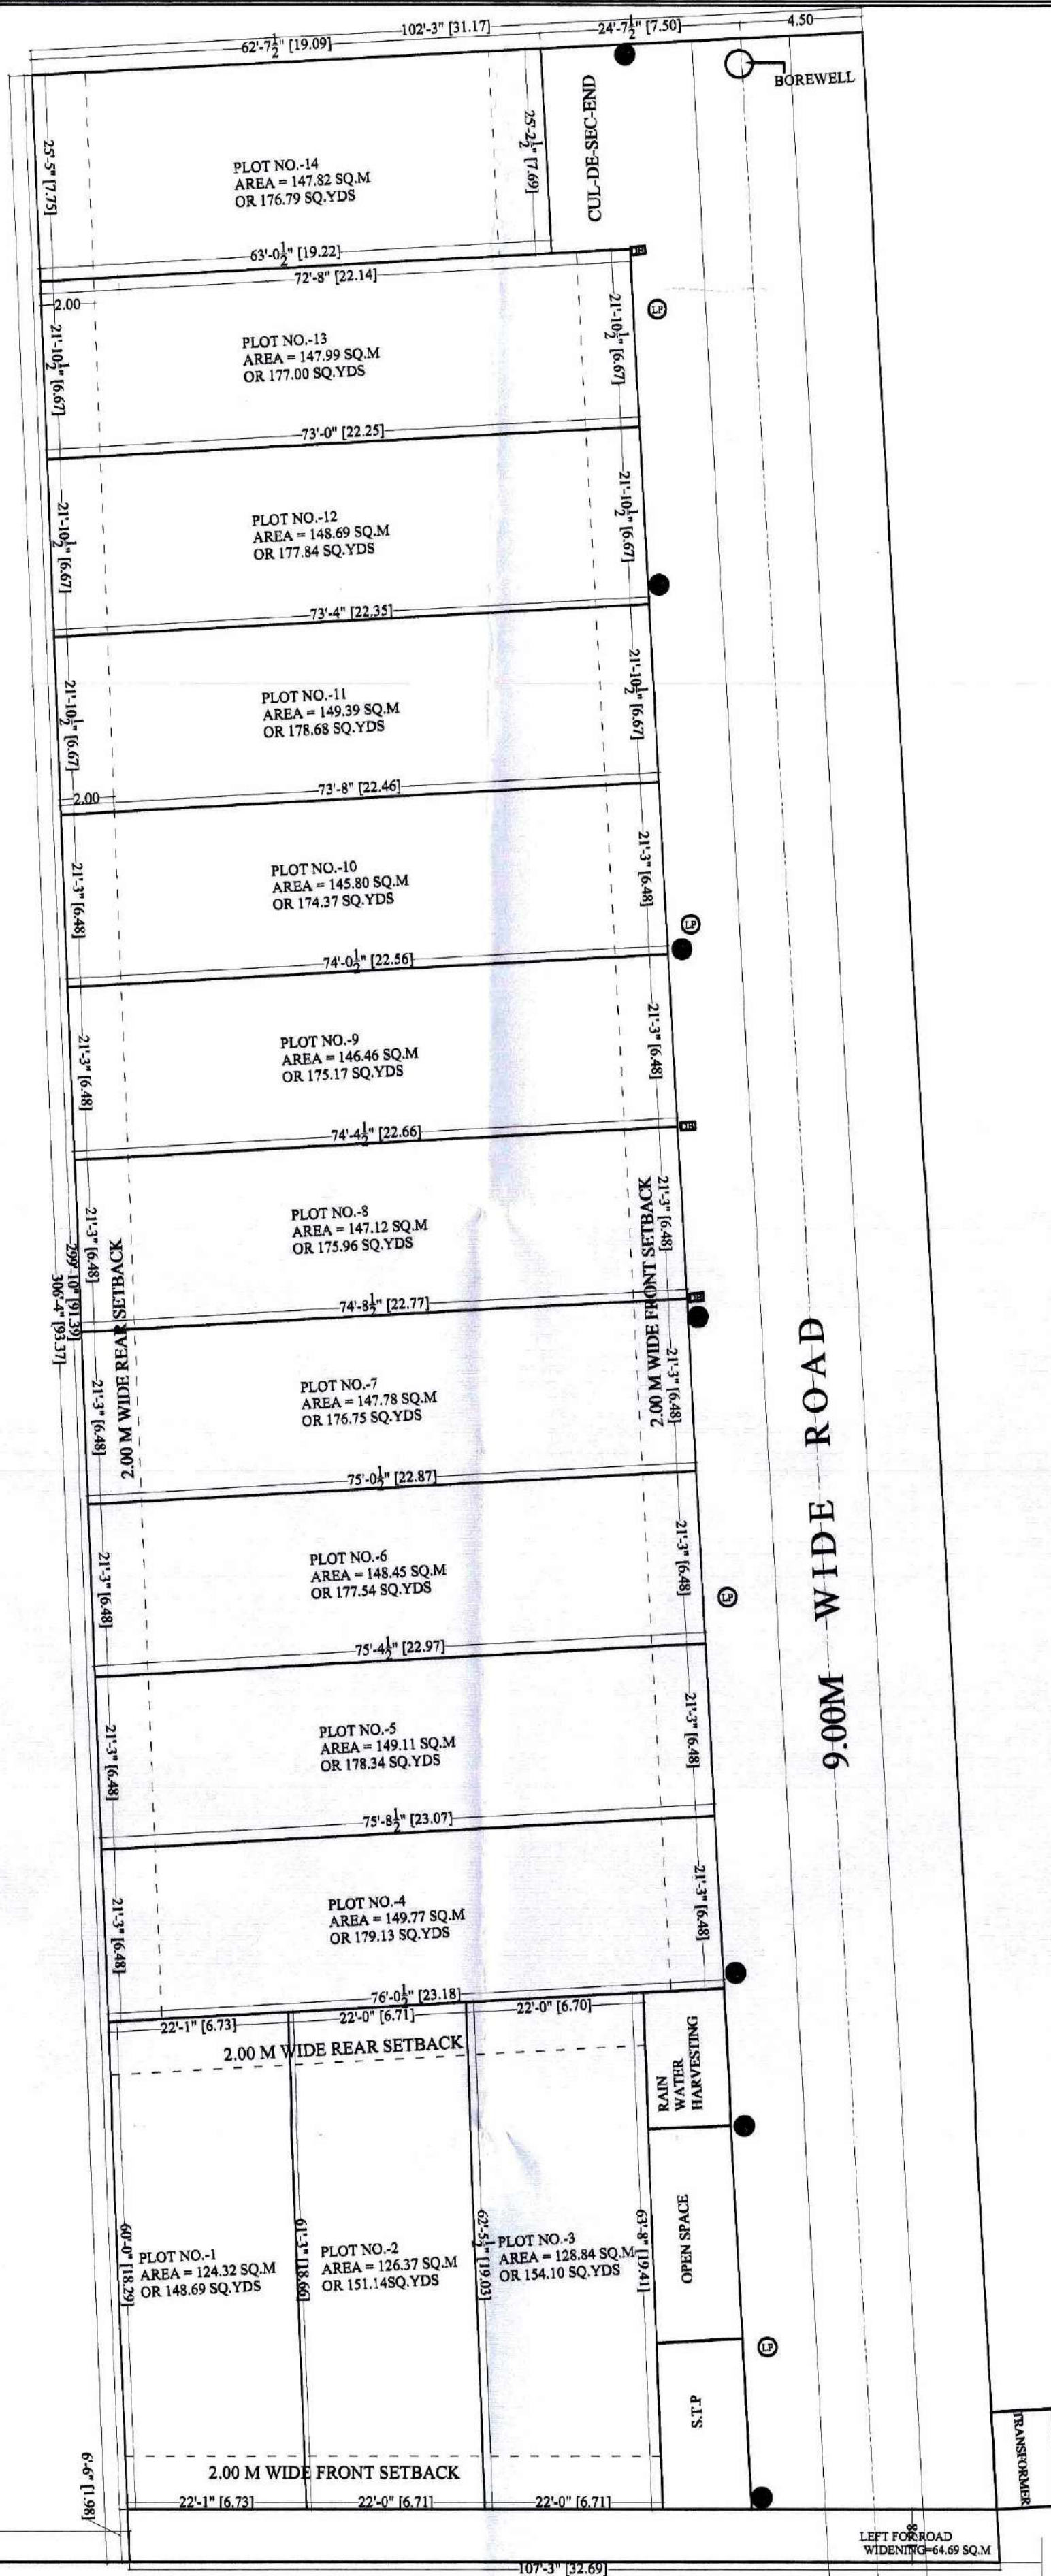

- LP LIGHT POLE
- TREE
- DB DISTRIBUTION BOARD

AREA STATEMENT:-	
TOTAL LAND AREA	2981.31 SQ.M.
AREA LEFT FOR ROAD WIDENING	64.69 SQ.M.
NET PLOT AREA	2916.62 SQ.M.
AREA UNDER PLOTS	2007.91 SQ.M.
AREA UNDER R.W.H , S.T.P & T.W	62.11 SQ.M.
AREA UNDER ROADS	846.60 SQ.M.

PROJECT:-

EXISTING SUBDIVISION PLAN OF 'ARADHYA GREEN' ON KHASRA NO- 115 PART , SITUATED AT MAUZA JAGANPUR, DAYALBAGH , AGRA

NORTH:-	SCALE:-
N	1:200

OWNER'S:- MRS. NEELAM GUPTA
MRS. ANJALI GUPTA

OWNER'S SIGN:-


ARCHITECT'S:-

INNOVATIVE DESIGN DESTINATION


ARCHITECTURE WITH SPIRIT....

ARCHITECT'S SIGN.

MUDIT SHARMA
B. ARCH.
CA-2007/39405
100, JALDPUR HOUSING MARKET,

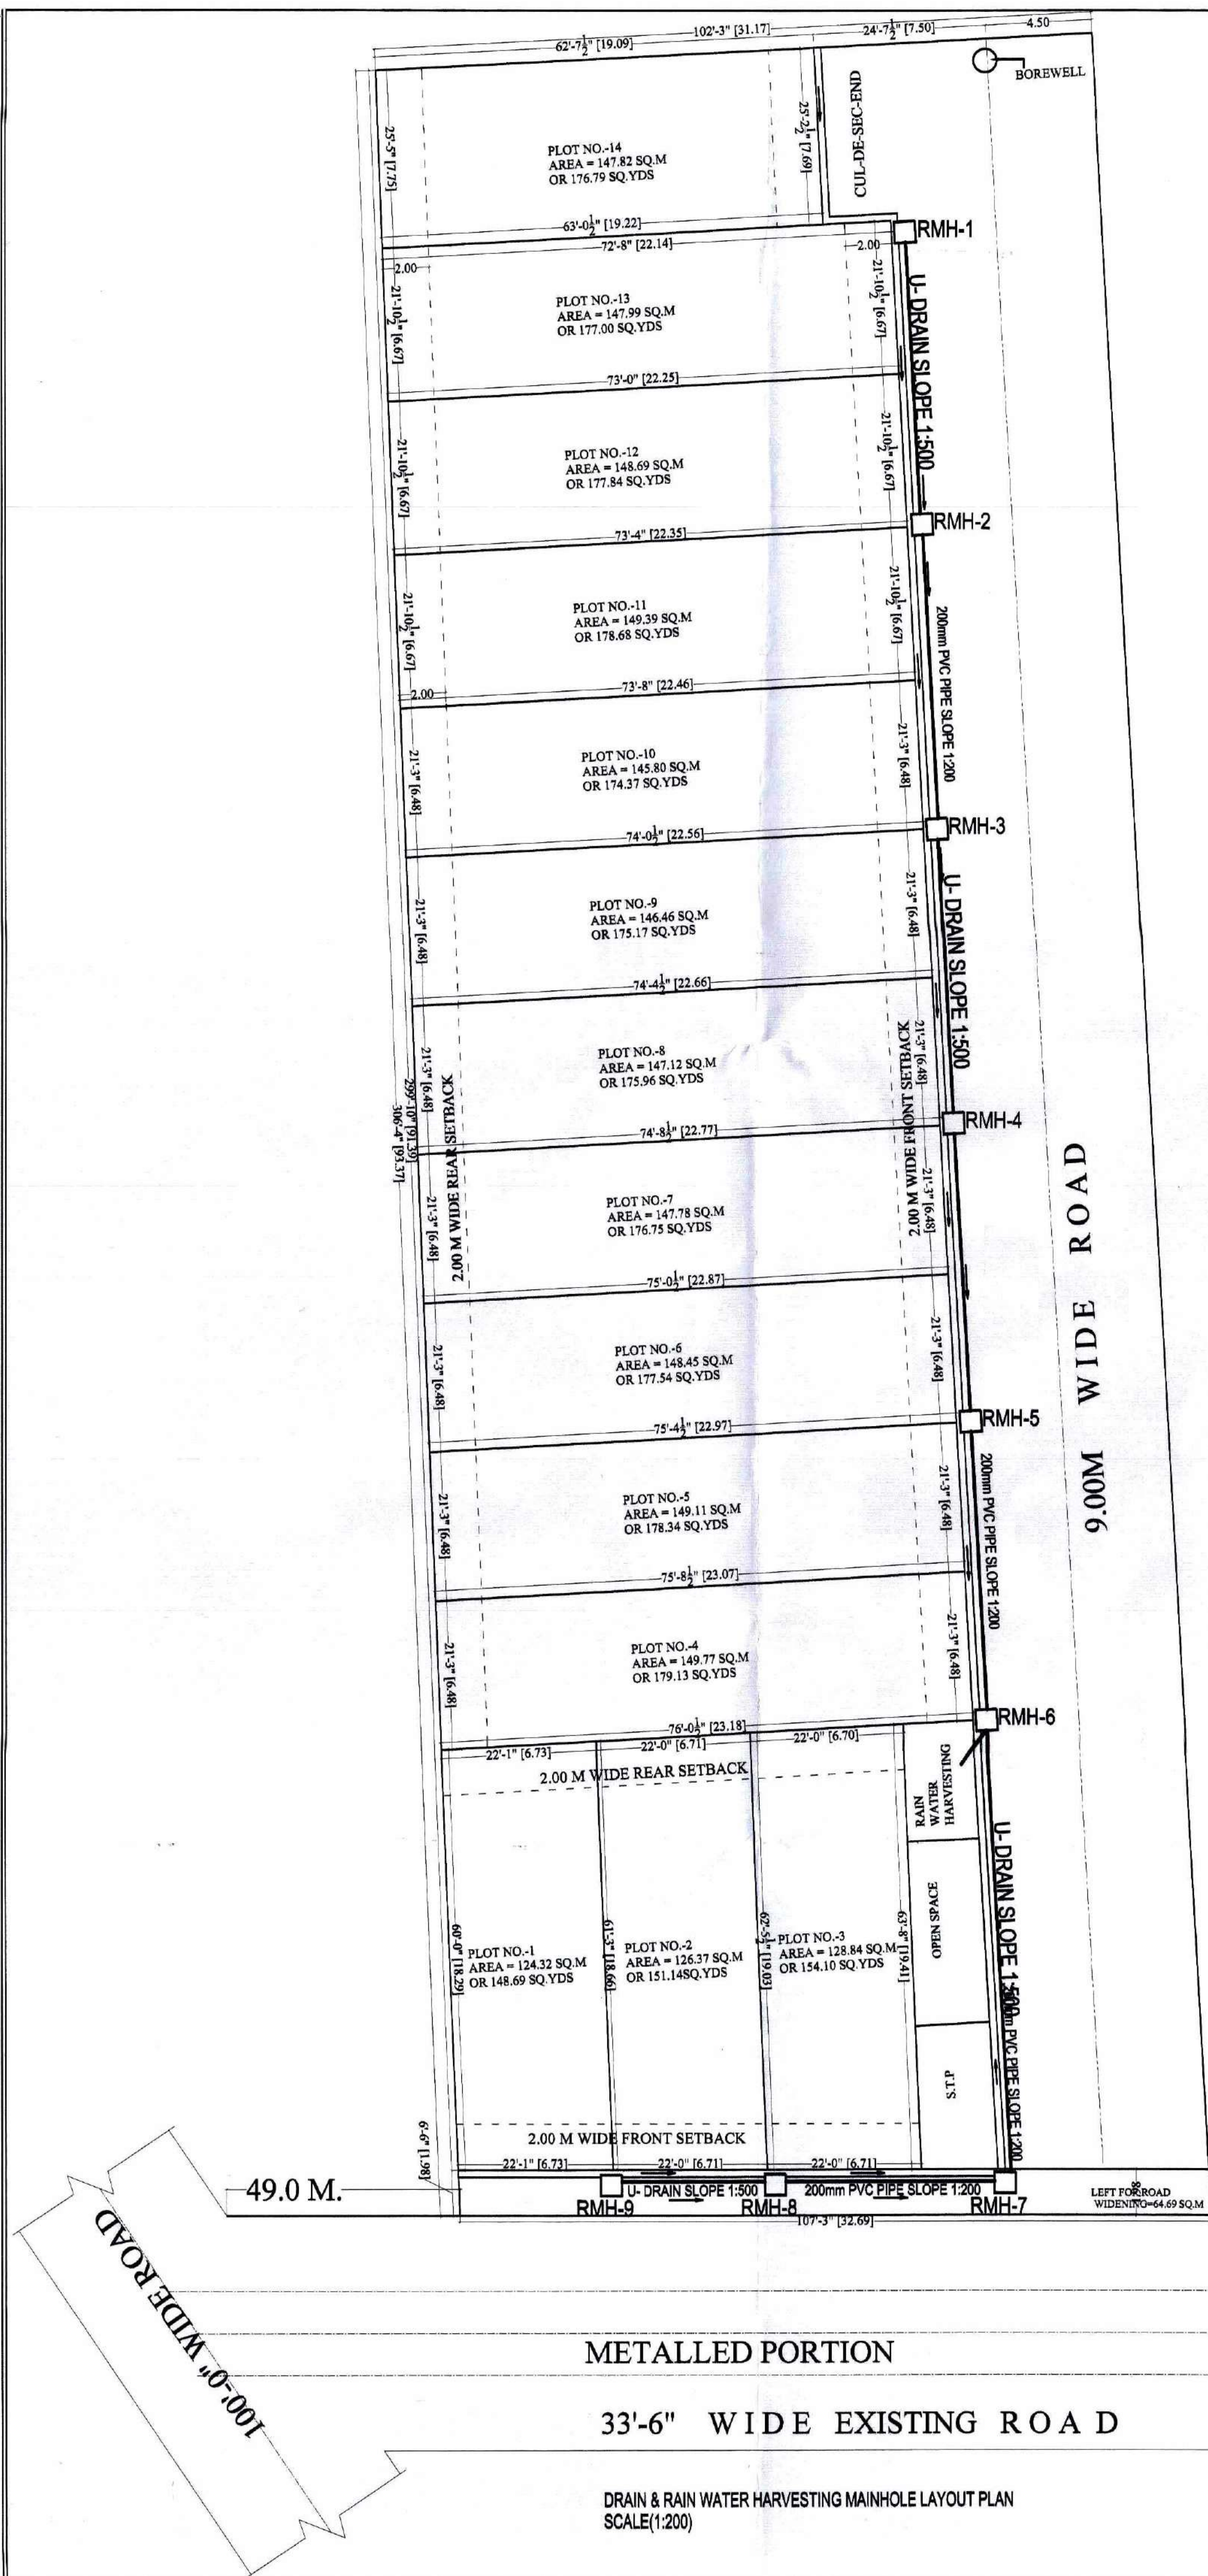

AREA STATEMENT:-	
TOTAL LAND AREA	2981.31 SQ.M.
AREA LEFT FOR ROAD WIDENING	64.69 SQ.M.
NET PLOT AREA	2916.62 SQ.M.
AREA UNDER PLOTS	2007.91 SQ.M.
AREA UNDER R.W.H , S.T.P& T.W	62.11 SQ.M.
AREA UNDER ROADS	846.60 SQ.M.
PROJECT:-	
EXISTING SUBDIVISION PLAN OF 'ARADHYA GREEN' ON KHASRA NO- 115 PART , SITUATED AT MAUZA JAGANPUR, DAYALBAGH , AGRA	
NORTH:-	SCALE:-
	1:200
OWNER'S:- MRS. NEELAM GUPTA MRS. ANJALI GUPTA	
OWNER'S SIGN:-	
ARCHITECT'S:-	
	INNOVATIVE DESIGN DESTINATION
ARCHITECTURE WITH SPIRIT....	
ARCHITECT'S SIGN.	
 MUDIT SHARMA B. ARCH. CA-2007/39405 100, JALPUR HOUSING MARKET, AGRA	

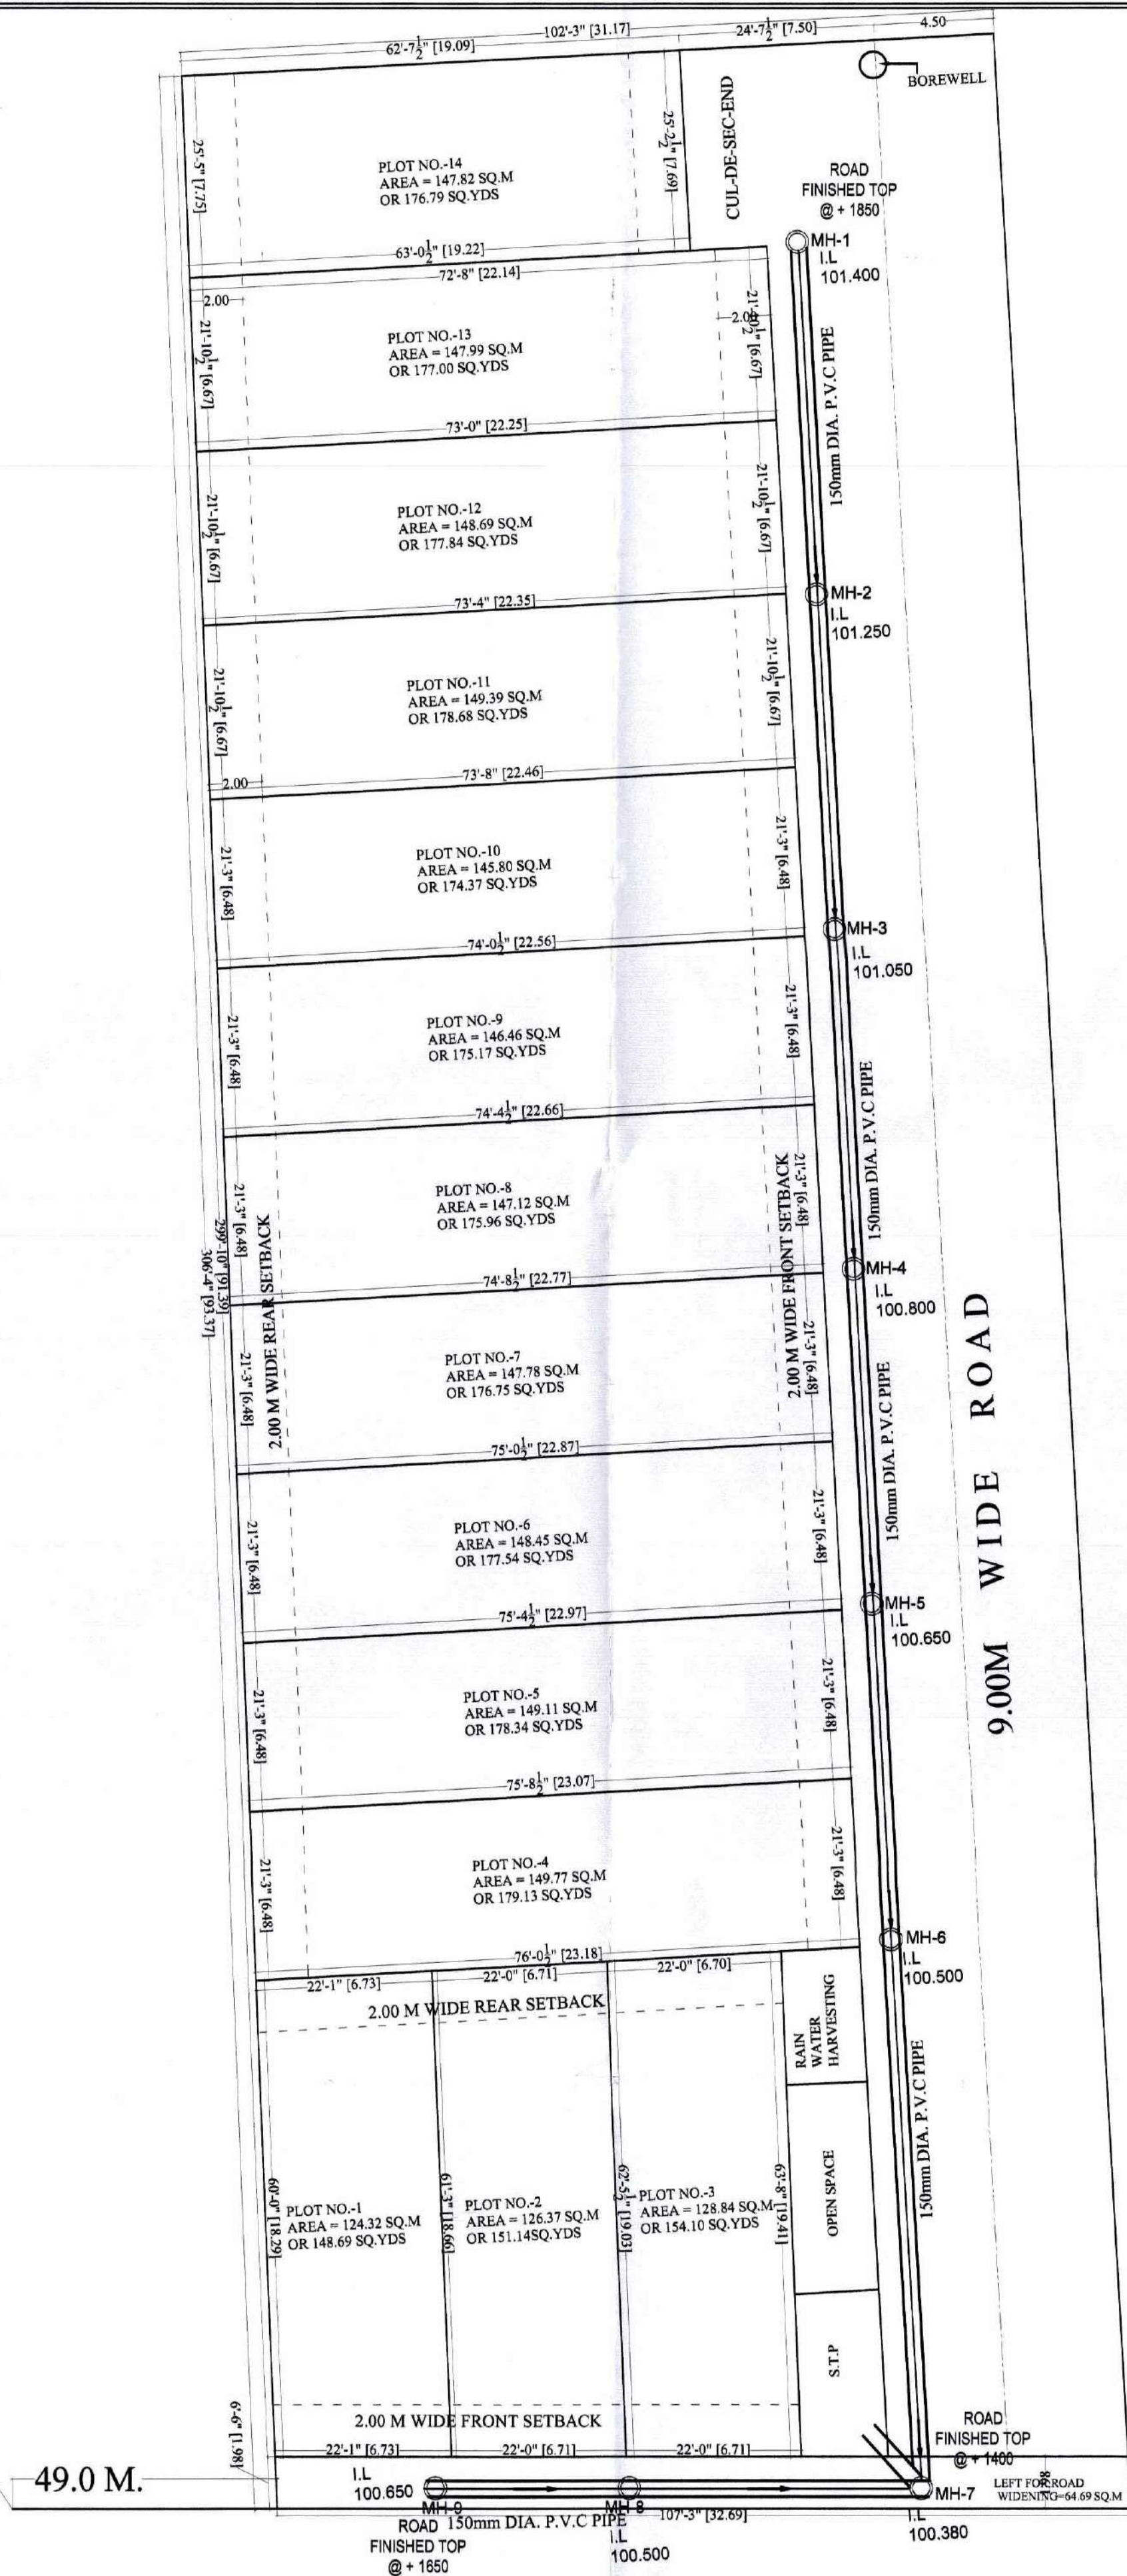

LEGEND	
MAINHOLE	
SEWER LINE	
INVERT LEVEL	I.L.

AREA STATEMENT:-	
TOTAL LAND AREA	2981.31 SQ.M.
AREA LEFT FOR ROAD WIDENING	64.69 SQ.M.
NET PLOT AREA	2916.62 SQ.M.
AREA UNDER PLOTS	2007.91 SQ.M.
AREA UNDER R.W.H , S.T.P & T.W	62.11 SQ.M.
AREA UNDER ROADS	846.60 SQ.M.

PROJECT:-
EXISTING SUBDIVISION PLAN OF
'ARADHYA GREEN' ON KHASRA NO- 115 PART ,
SITUATED AT MAUZA JAGANPUR,
DAYALBAGH , AGRA

NORTH:- 	SCALE:- 1:200
-------------	------------------

OWNER'S:- MRS. NEELAM GUPTA
MRS. ANJALI GUPTA

OWNER'S SIGN:-

ARCHITECT'S :-

INNOVATIVE
DESIGN
DESTINATION
ARCHITECTURE WITH SPIRIT....

ARCHITECT'S SIGN.

MUKUL CHADHA
CA-001/2014-15
110, JAGTI NAGAR MARKET,