


Other's Property



Other's Property

Green Belt

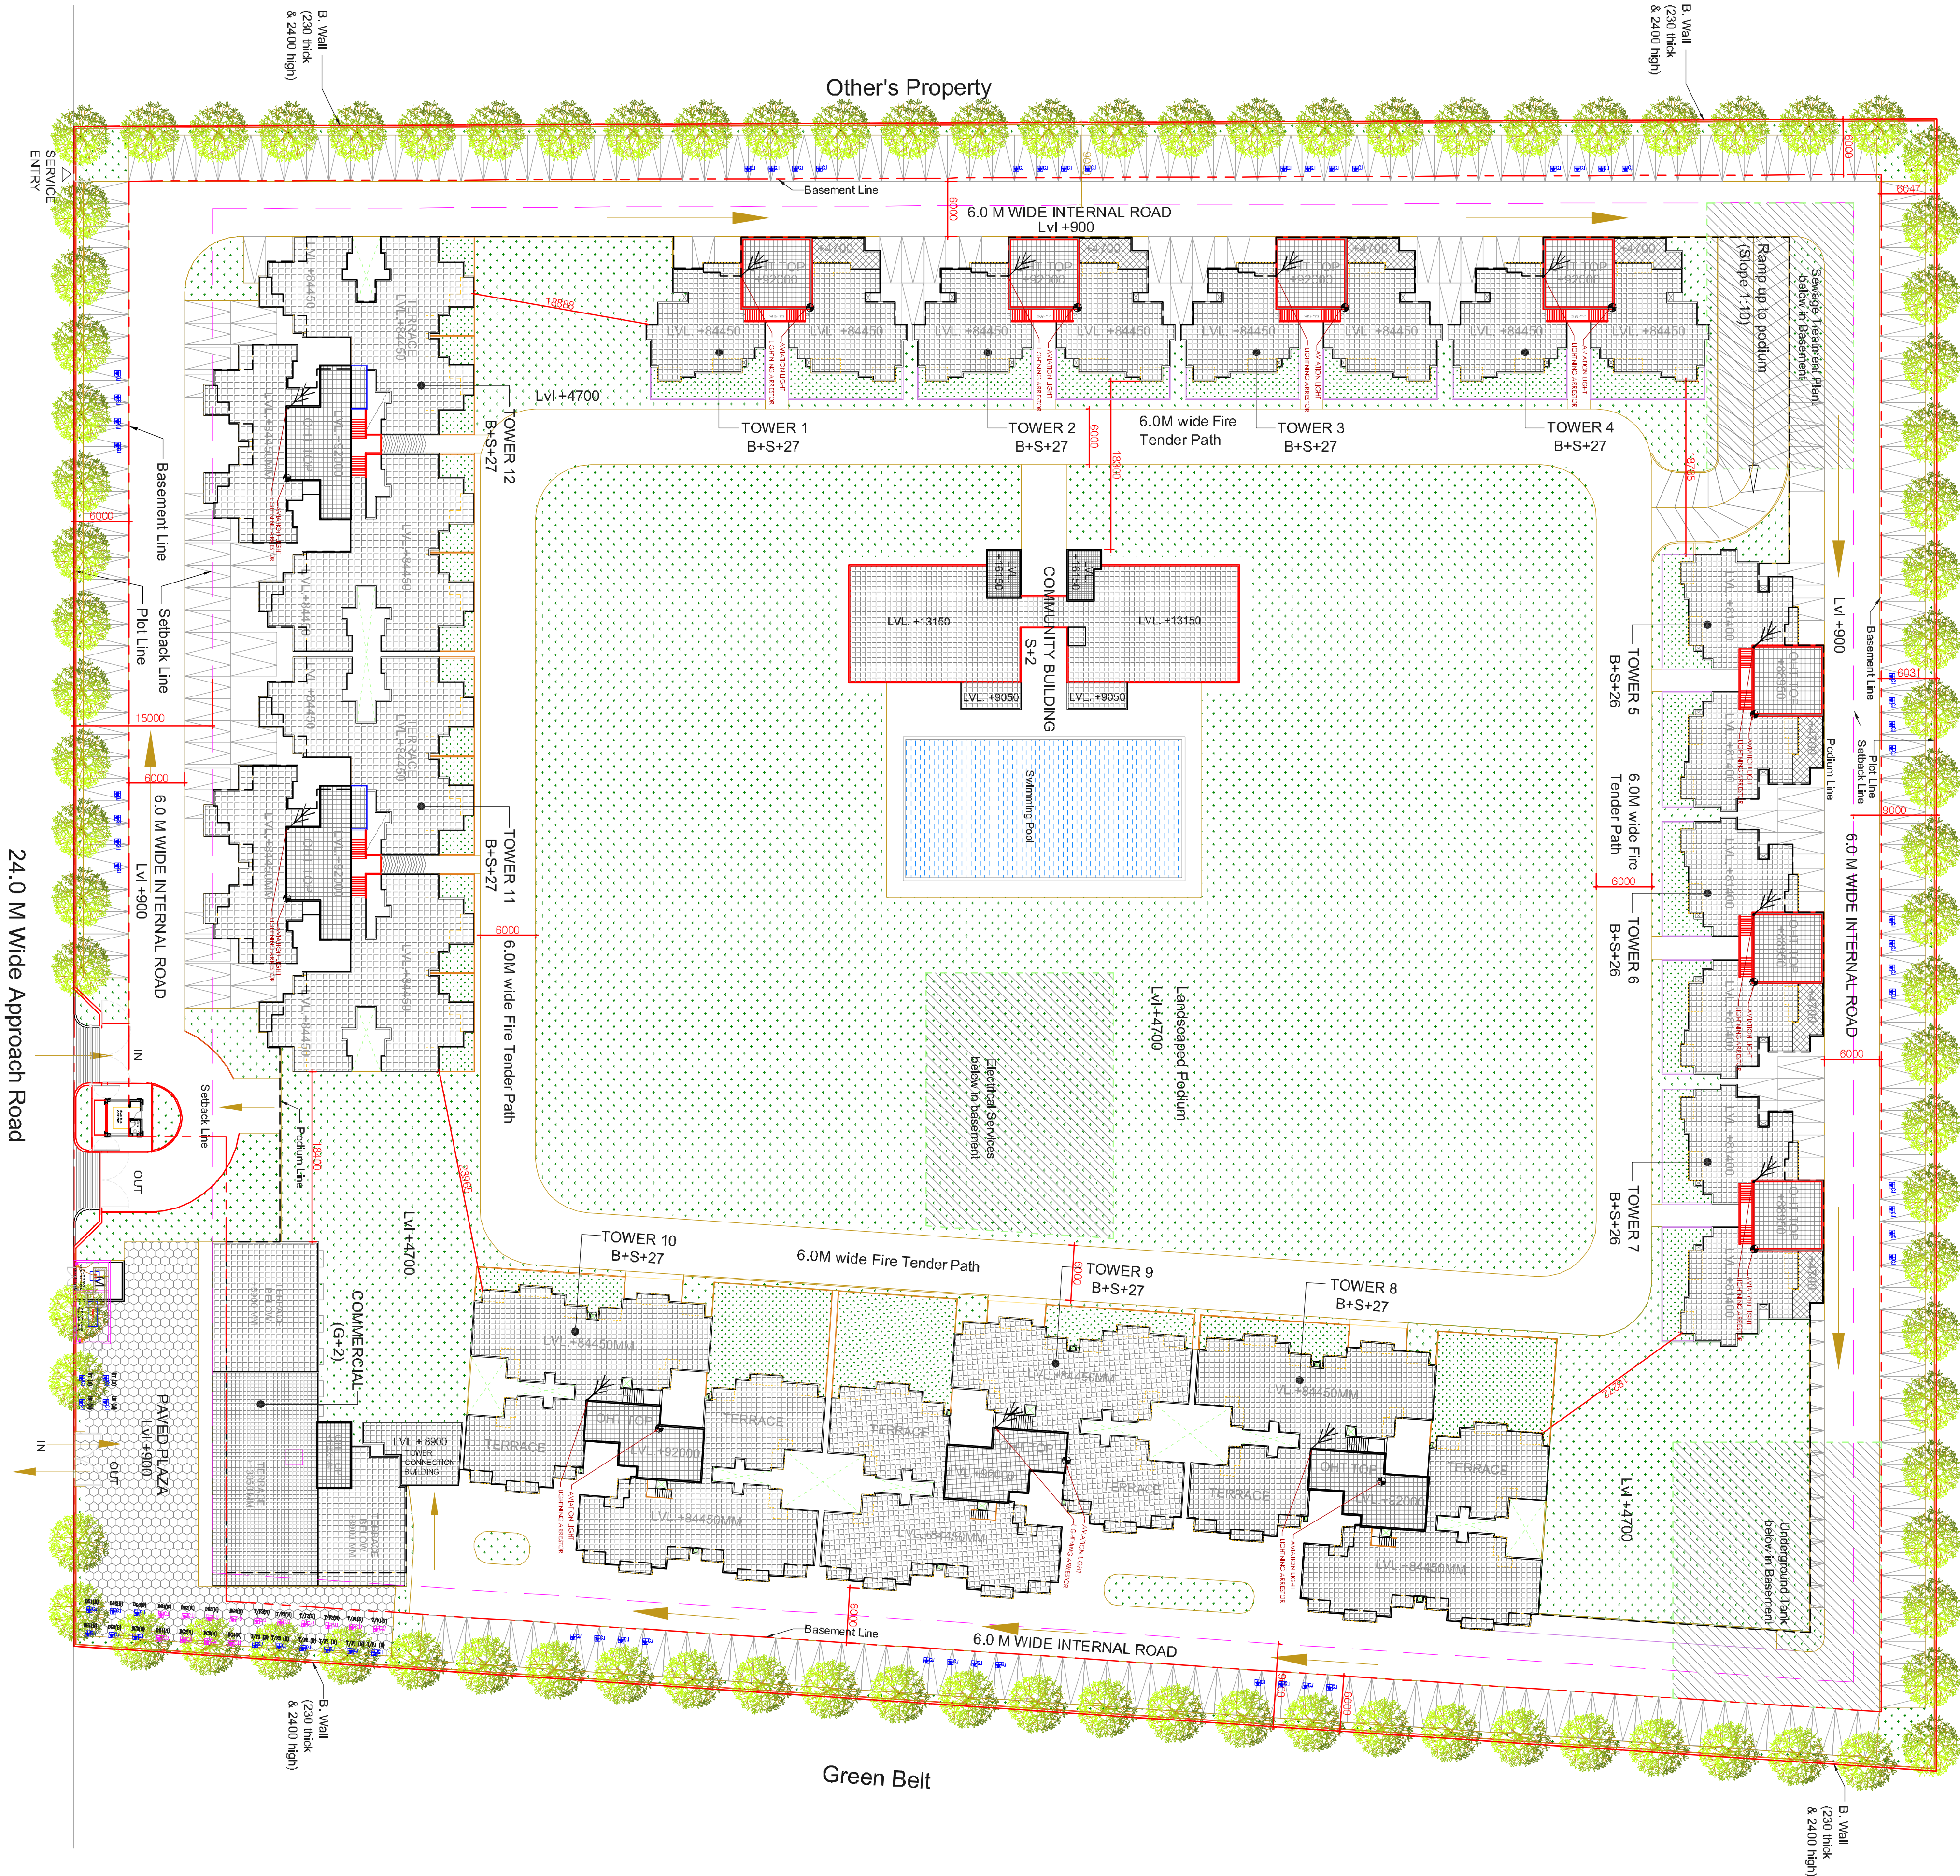

LEGEND

SYMBOL	DESCRIPTION
	G.I. EARTHING PIT
	C.U. EARTHING PIT
	LIGHTING ARRESTOR
	AVIATION LIGHT

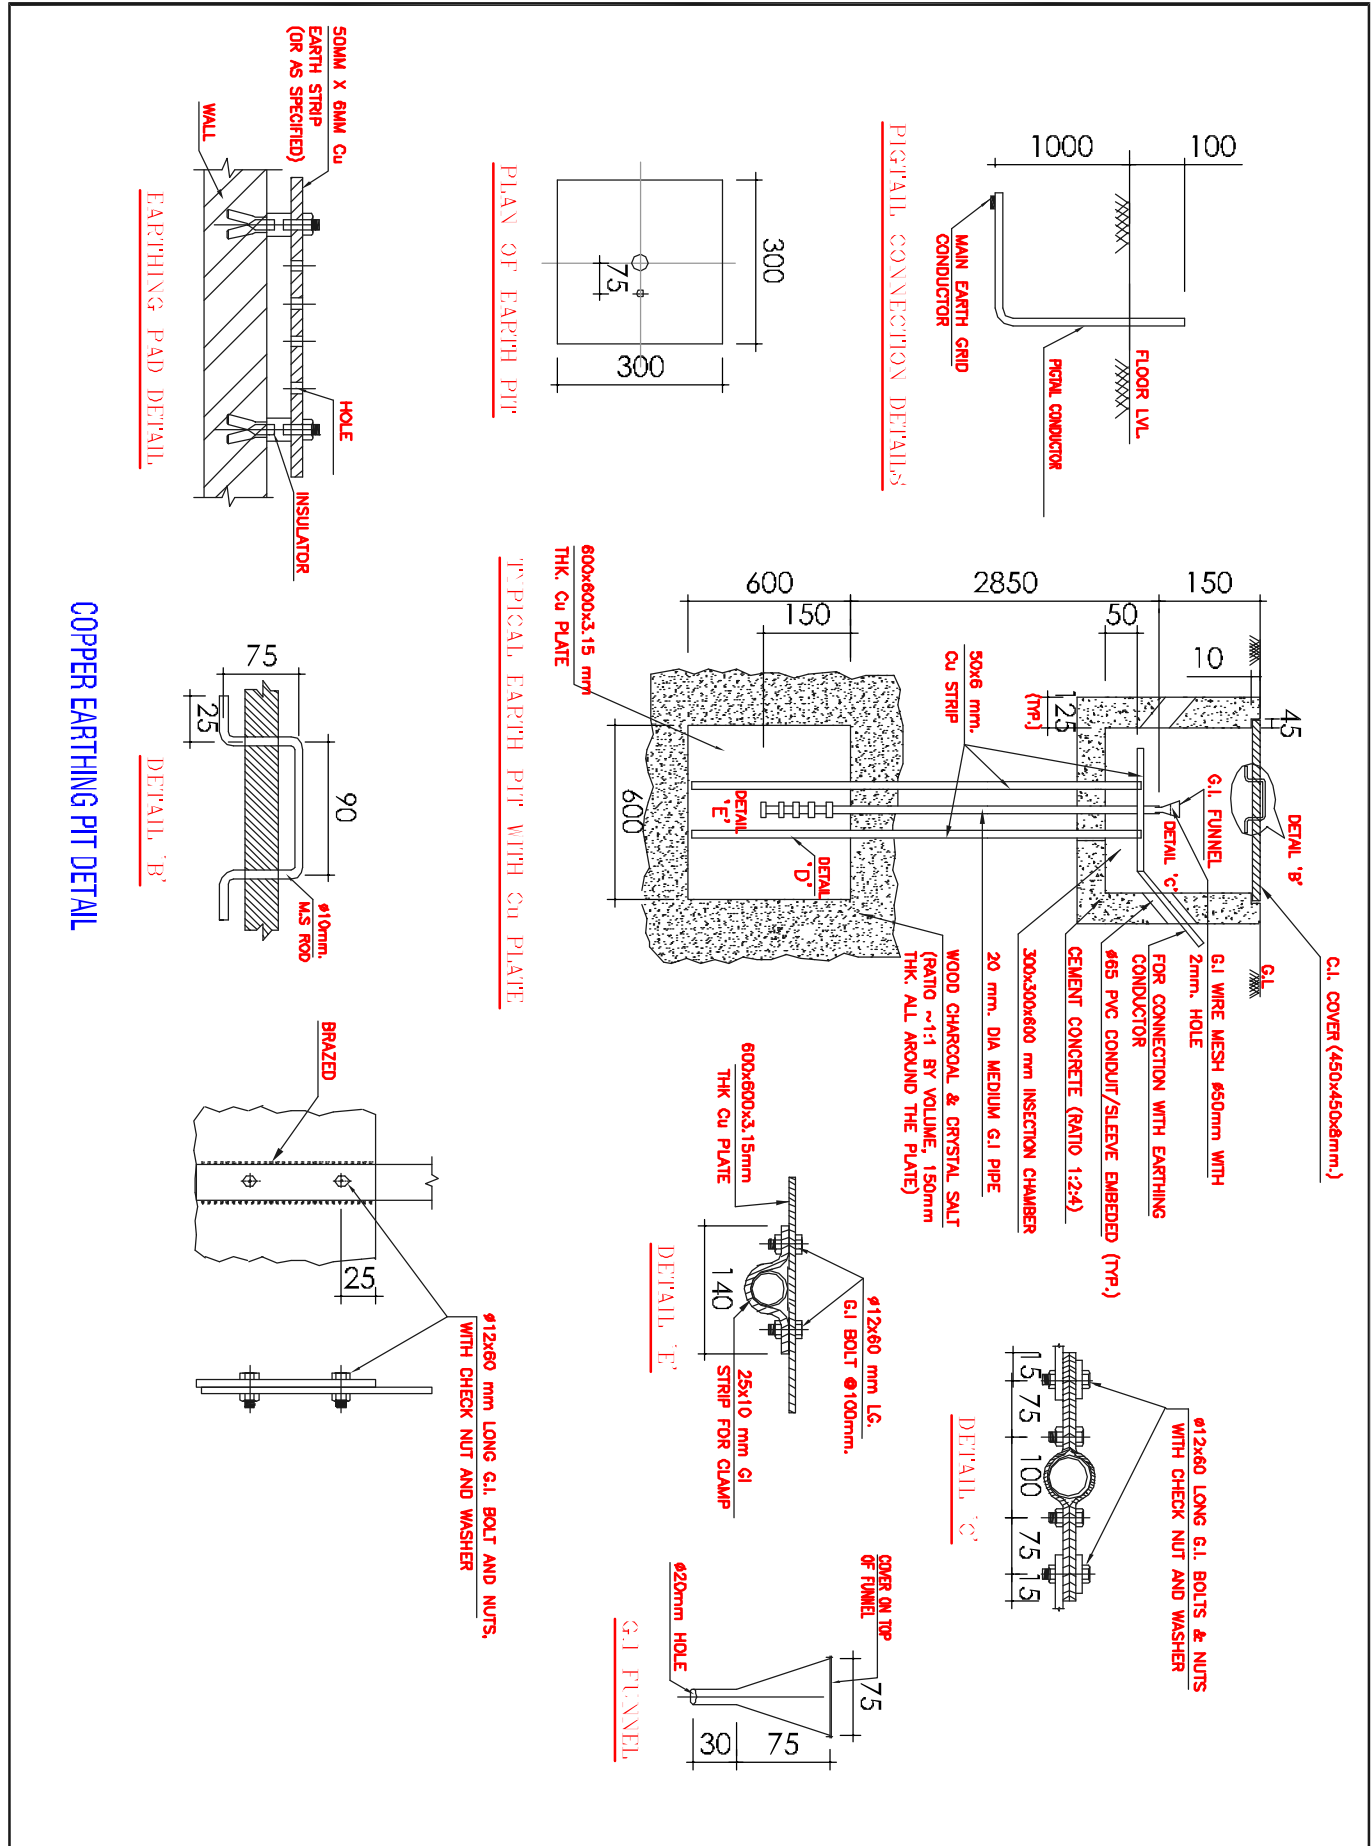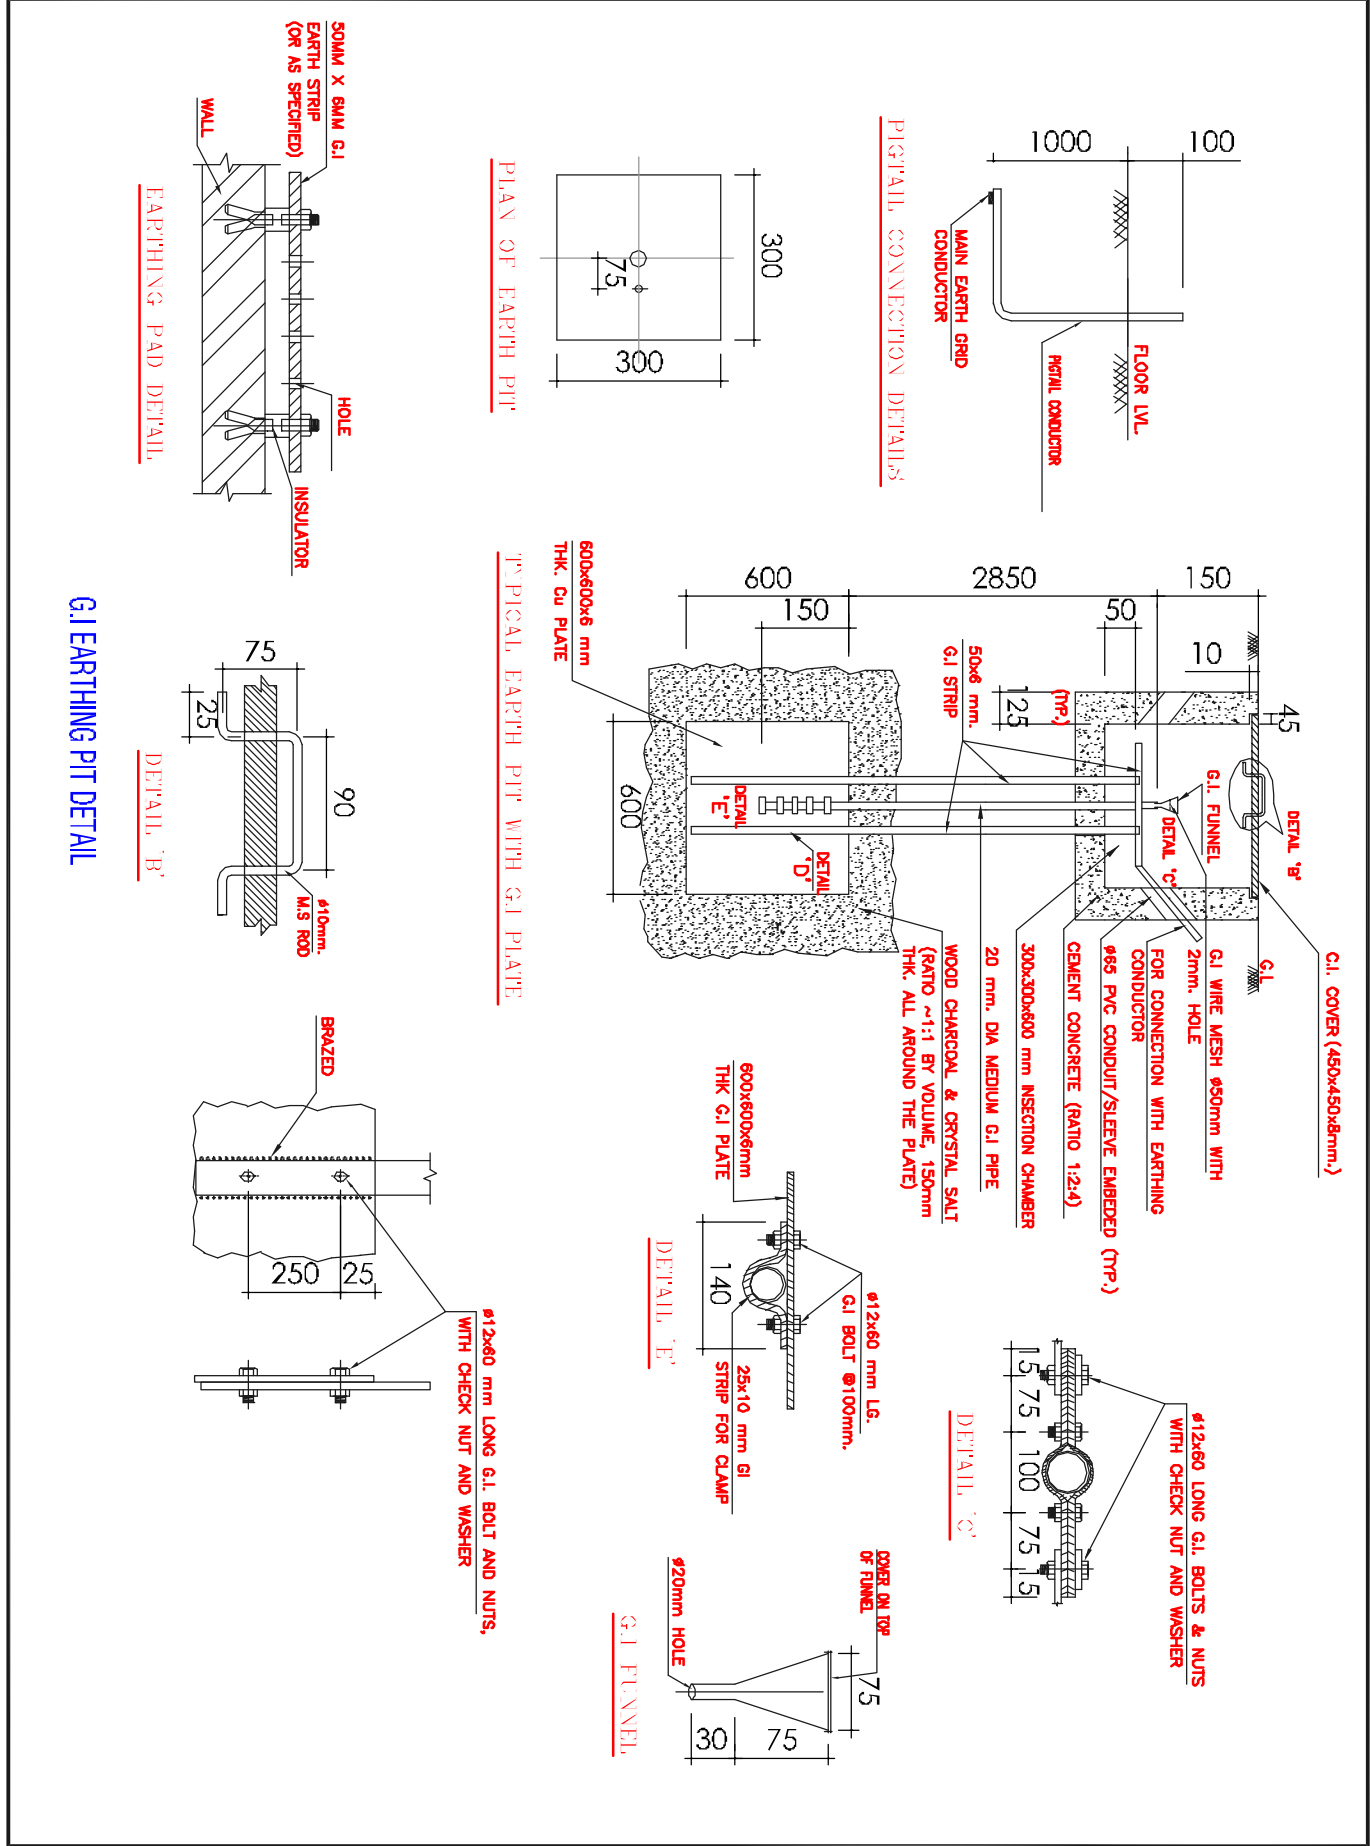

SUBMISSION DRAWING

PROJECT
PROPOSED GROUP HOUSING PROJECT
"HAPPY TRAILS" AT PLOT NO.-GH-02A,
SECTOR 10, GREATER NODA
DISTT : GAUTAM BUDDH NAGAR

OWNER
M/S SHRIDHARA INFRA TECH PVT. LTD.
71192 DEEPALL NERHU PLACE, NEW DELHI, 110019

ARCHITECT'S SIGNATURE

SCALE & STAMP

PARADISE CONSULTANTS
PLOT NO. 96, BASEMENT, NEAR LINGANATH
MALL, JASOLA VIHAR NEW DELHI - 110025
LANDLINE: 91-11-23943501/23943216
E-MAIL: paradiseconsultants@gmail.com
AUTHORISED SIGNATORY

SCALE: 1:400

DWG NO. SD-05

DATE: 10/11/2023