


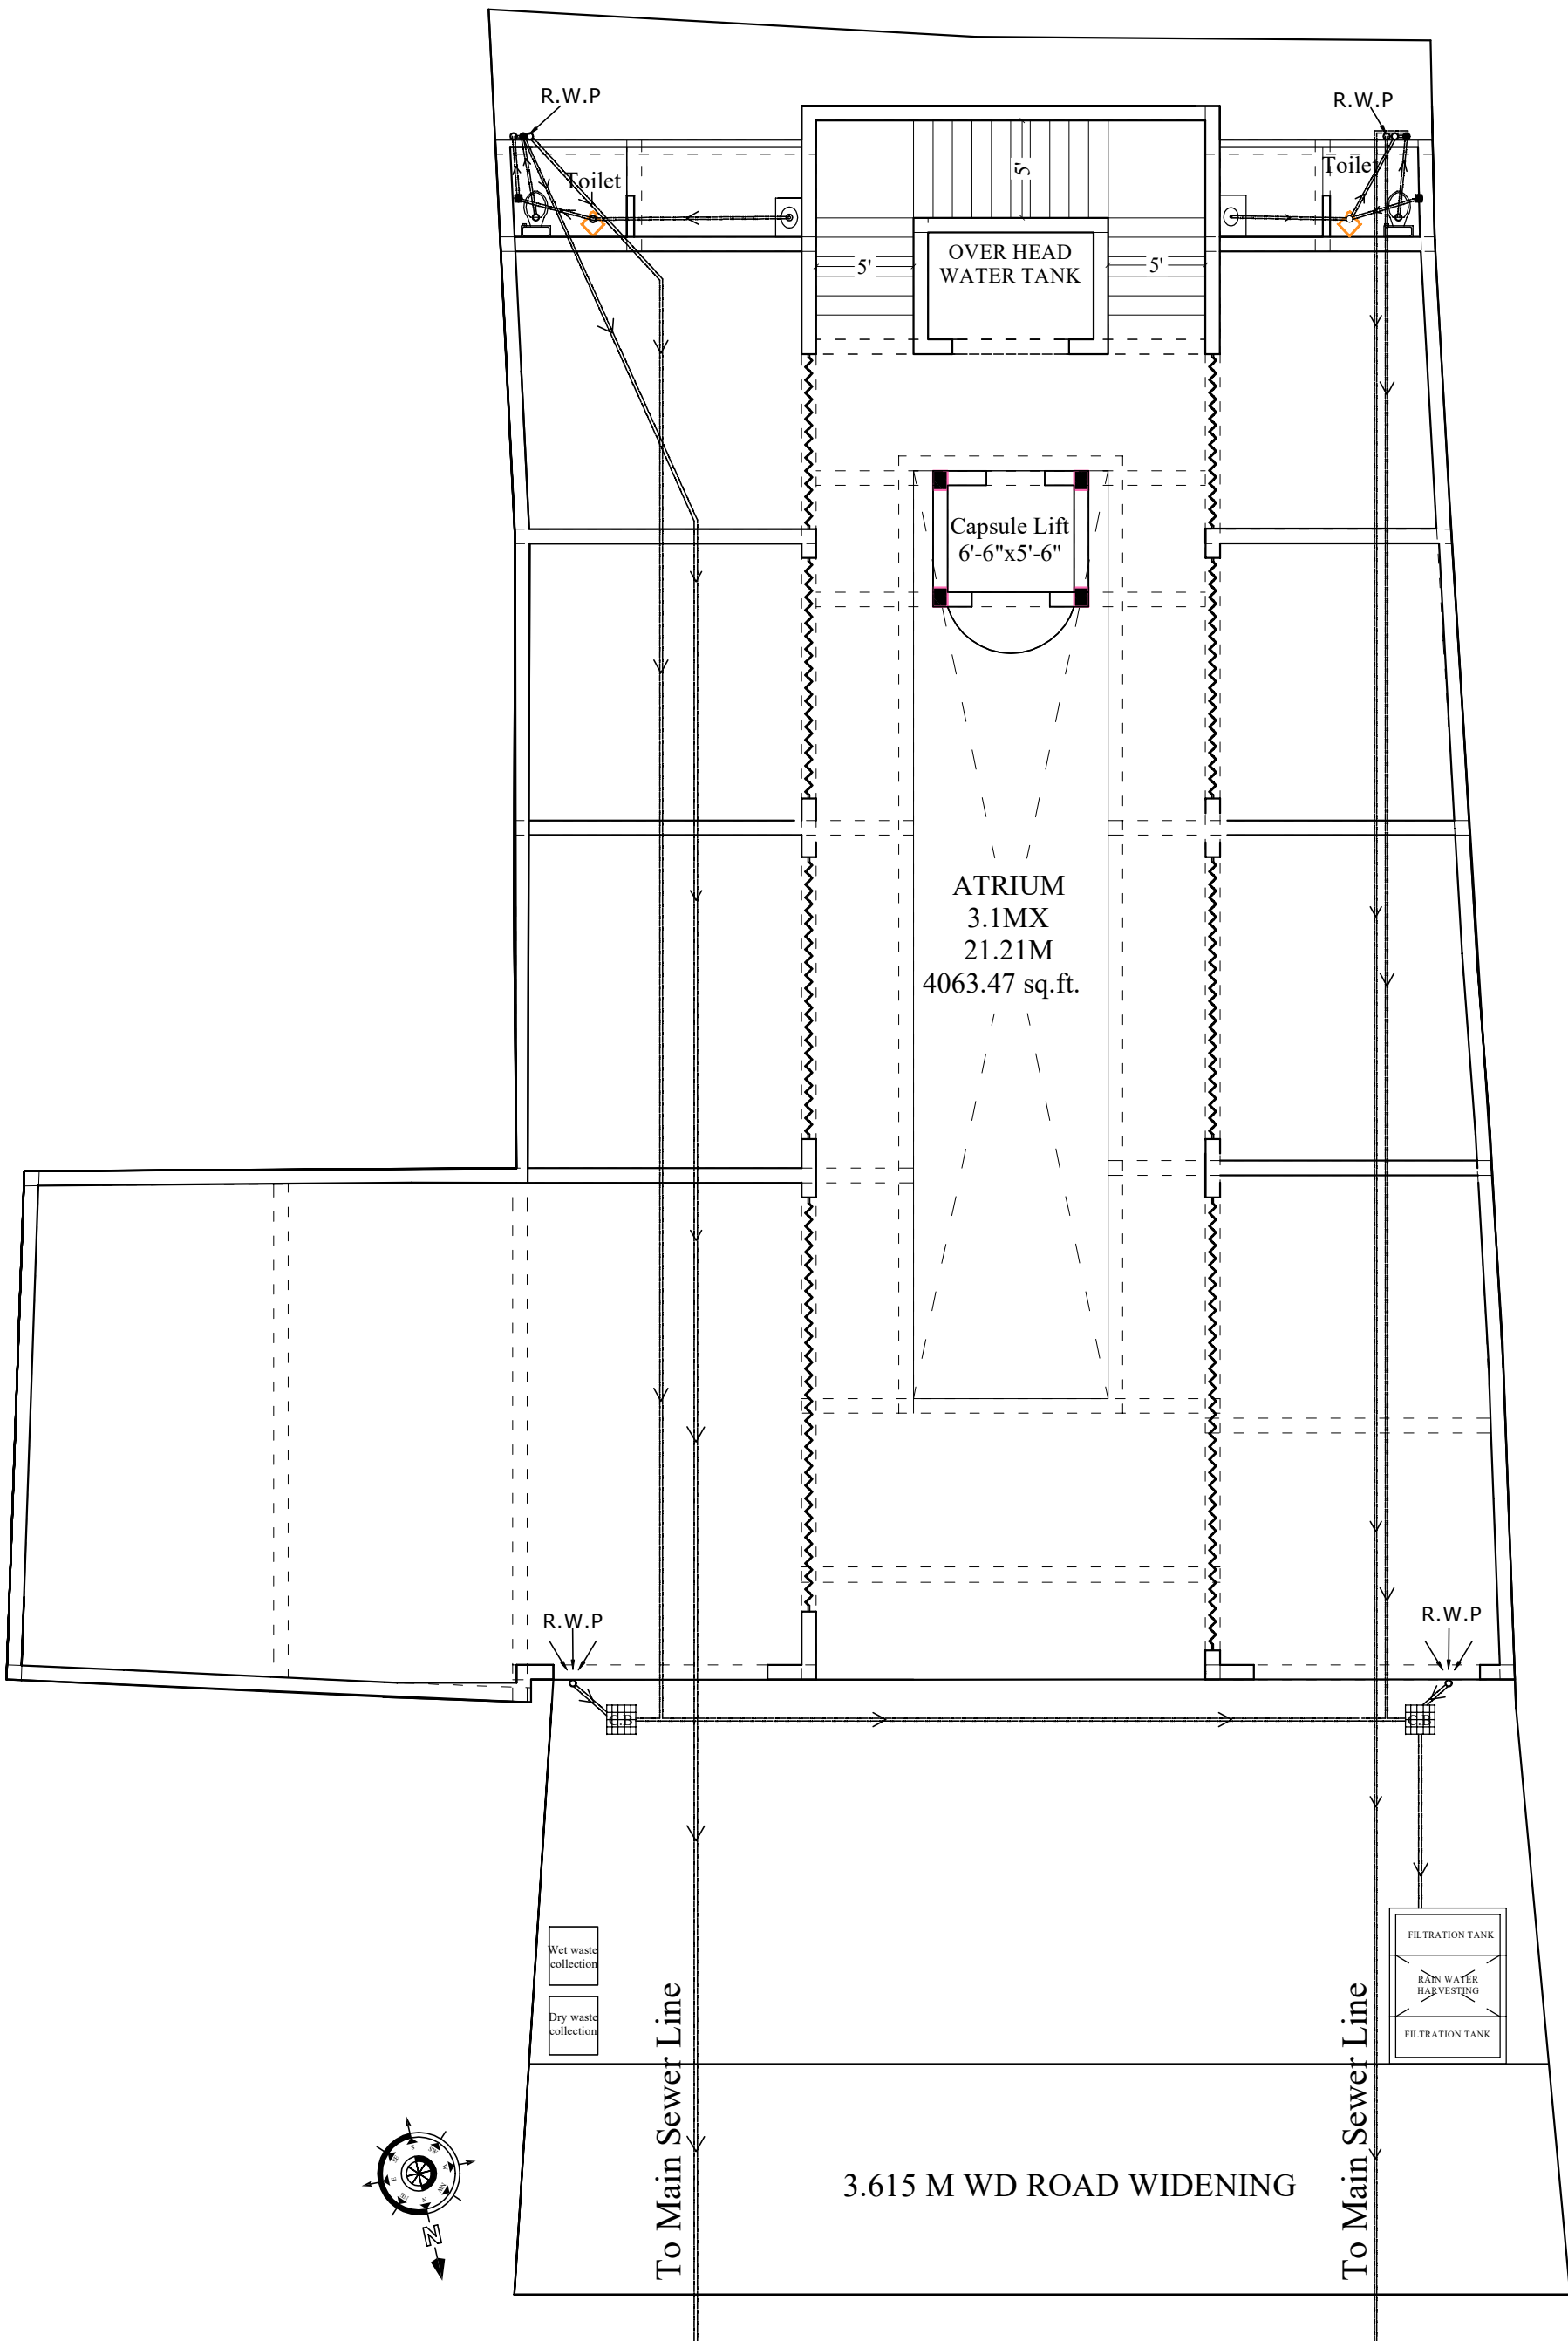

WASTE DISPOSAL PLAN