

GARBAGE COLLECTION CHAMBER - (1)
AREA = 95.00sq.mt.



बन-
आवश्यक की 5 म. रीतीकृत से सम्बन्धित कितनी भी जानकारी
विभाग, स्थानीय विभाग, निजी क्षेत्र स्थिति का अधिकार
सुचारु रूप से प्राप्त किया जायेगा। यदि कोई भी अनधिकृत तरीका हो
तब भी सम्बन्धित विभाग को सूचित किया जायेगा। यदि कोई भी
अनधिकृत तरीका हो तो सम्बन्धित विभाग को सूचित किया जायेगा।
आवश्यक की 5 म. रीतीकृत से सम्बन्धित कितनी भी जानकारी
विभाग, स्थानीय विभाग, निजी क्षेत्र स्थिति का अधिकार
सुचारु रूप से प्राप्त किया जायेगा। यदि कोई भी अनधिकृत तरीका हो
तब भी सम्बन्धित विभाग को सूचित किया जायेगा। यदि कोई भी
अनधिकृत तरीका हो तो सम्बन्धित विभाग को सूचित किया जायेगा।



TREES DETAIL

S.NO	IMAGES	LEGEND	NAME	HEIGHT	FOLIAGE
01			Ficus benjamina	10-15 FT	12-18" WIDE
02			Ashoka	15-20 FT	8-10" WIDE
03			Dalbergia sissoo	10-15 FT	8-10" WIDE
04			CALLISTEMON CITRINUS (BOY TIT BUSH TREE)	10-15 FT	8-10" WIDE
05			WINDMILL PALM	10-15 FT	8-10" WIDE
06			BOXWOOD SHRUBS	2-6 FT	8-10" WIDE
07			RANGOON CREEPER BOCCARVILLEA SHRUBS	2-6 FT	8-10" WIDE
08			FLOWERING TELICOPHYLLUM	2-6 FT	8-10" WIDE
09			GRASS COVER (Hybrid bermuda/grass/charisma/bombay grass)	2-6 FT	8-10" WIDE
10			GREEN PAVED TILE	2-6 FT	8-10" WIDE
11			PERFORATED TILE	2-6 FT	8-10" WIDE

LAND - A

5.0 - INFRASTRUCTURE & SERVICES LANDSCAPE PLAN

PROJECT:
SUB. DRAWING FOR THE PROPOSED AFFORDABLE HOUSING (PMAY) PROJECT NAMED "DIYA GREEN CITY" NH - 24 AT KHASRA NO. - 630m & 632 at VILLAGE KHERA DEHAT, TEHSIL - DHOLANA, DISTT HAPUR (U.P.)

DEVELOPERS:-
M/s. EUREKA BUILDER'S (PVT.) LTD.

LAND OWNER:-
M/s. Maharaja Agasen Education Services PVT. LTD.


DRAWING TITLE: LANDSCAPE PLAN

For Eureka Builders Pvt. Ltd.
Consortium lead Member
Nishant
Director




ANUJ AGARWAL ARCHITECTS
OFFICE- A-244 KAUSHAMBI GHAZIABAD (U.P.)
Ph: 0120 - 4165716, 4563716, 4157506
e-mail: arch.anujagarwal@gmail.com

SCALE: DEPT BY: A. CHAUHAN DATE: DESIGN BY: CHECKED BY: DRG. No. SD-04

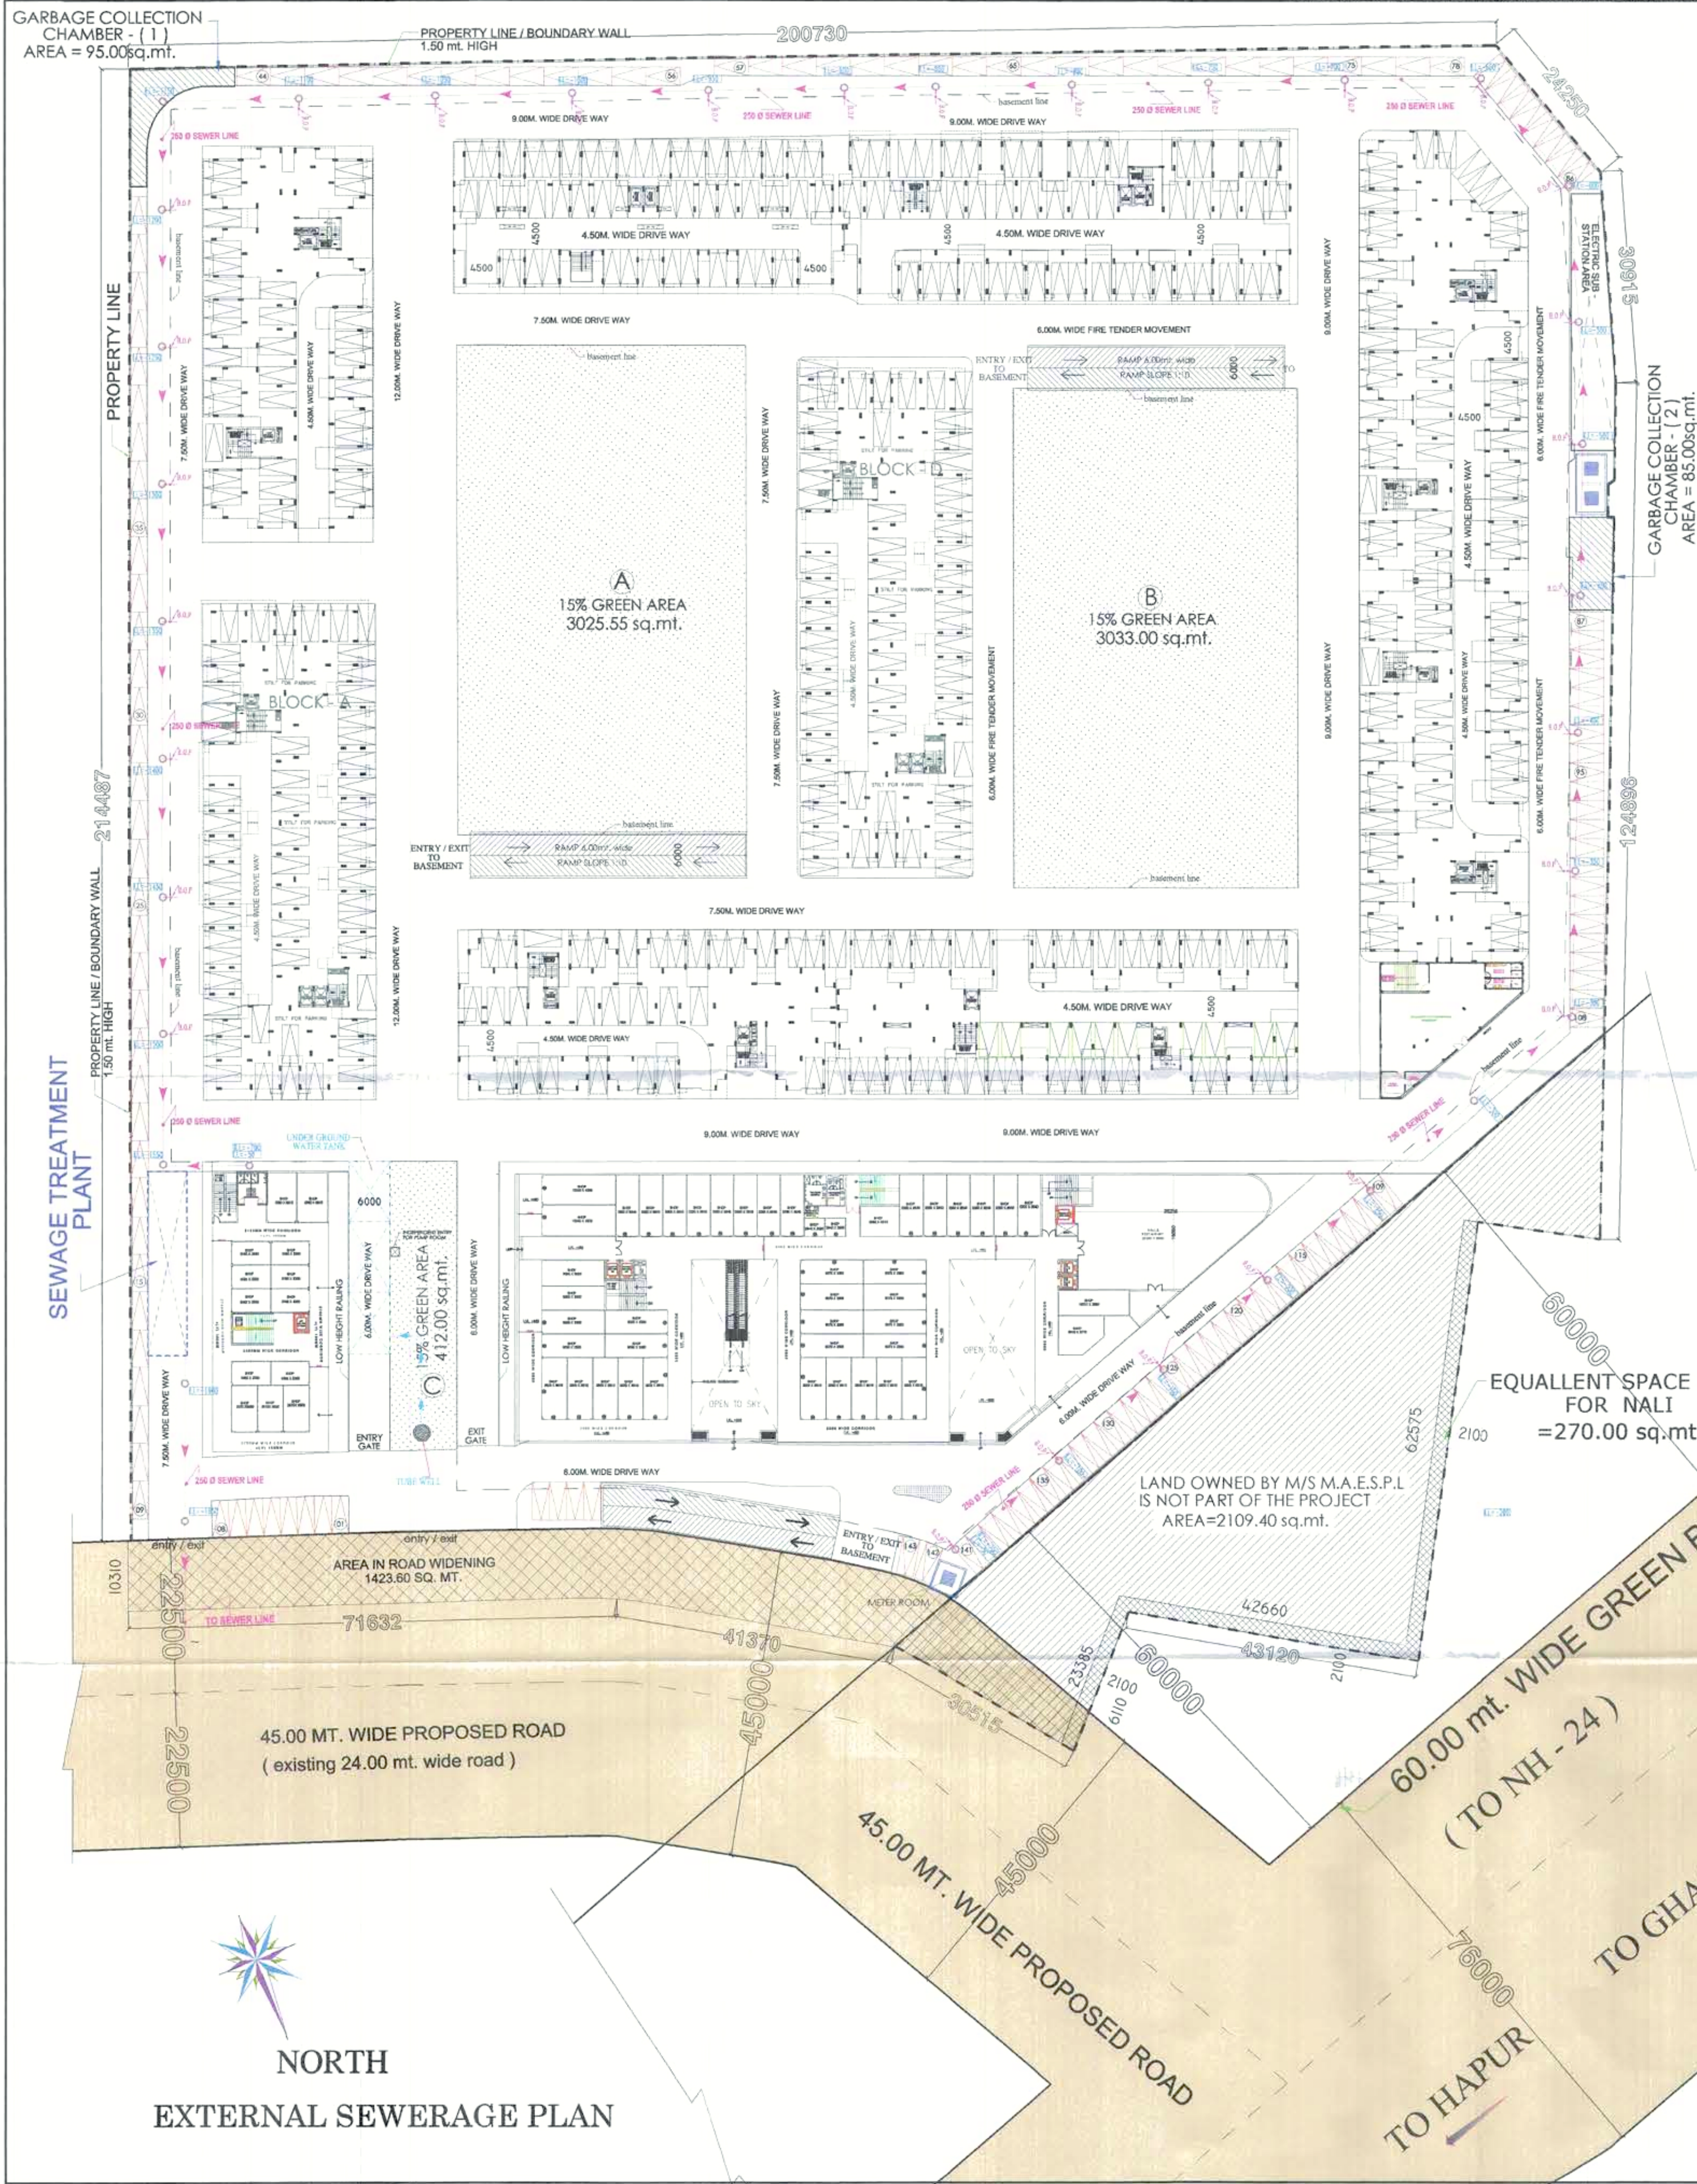

SYMBOL		DESCRIPTION
	EXTERNAL SEWER LINE	250Ø ECO DRAIN PIPE
	B.O.P	BOTTOM OF PIPE
	I.L	INVERT LVL.
	R.L	ROAD LVL. + 700 LVL.
	MH	EXTERNAL SEWER LINE MANHOLE (750 DIA)
	IC	INSPECTION CHAMBER (SIZE 600X600)
	S.T.P.	NO 100% S.T.P. ONLY 50% OR SIZE REQUIRED FOR FLUSHING & HORTICULTURE

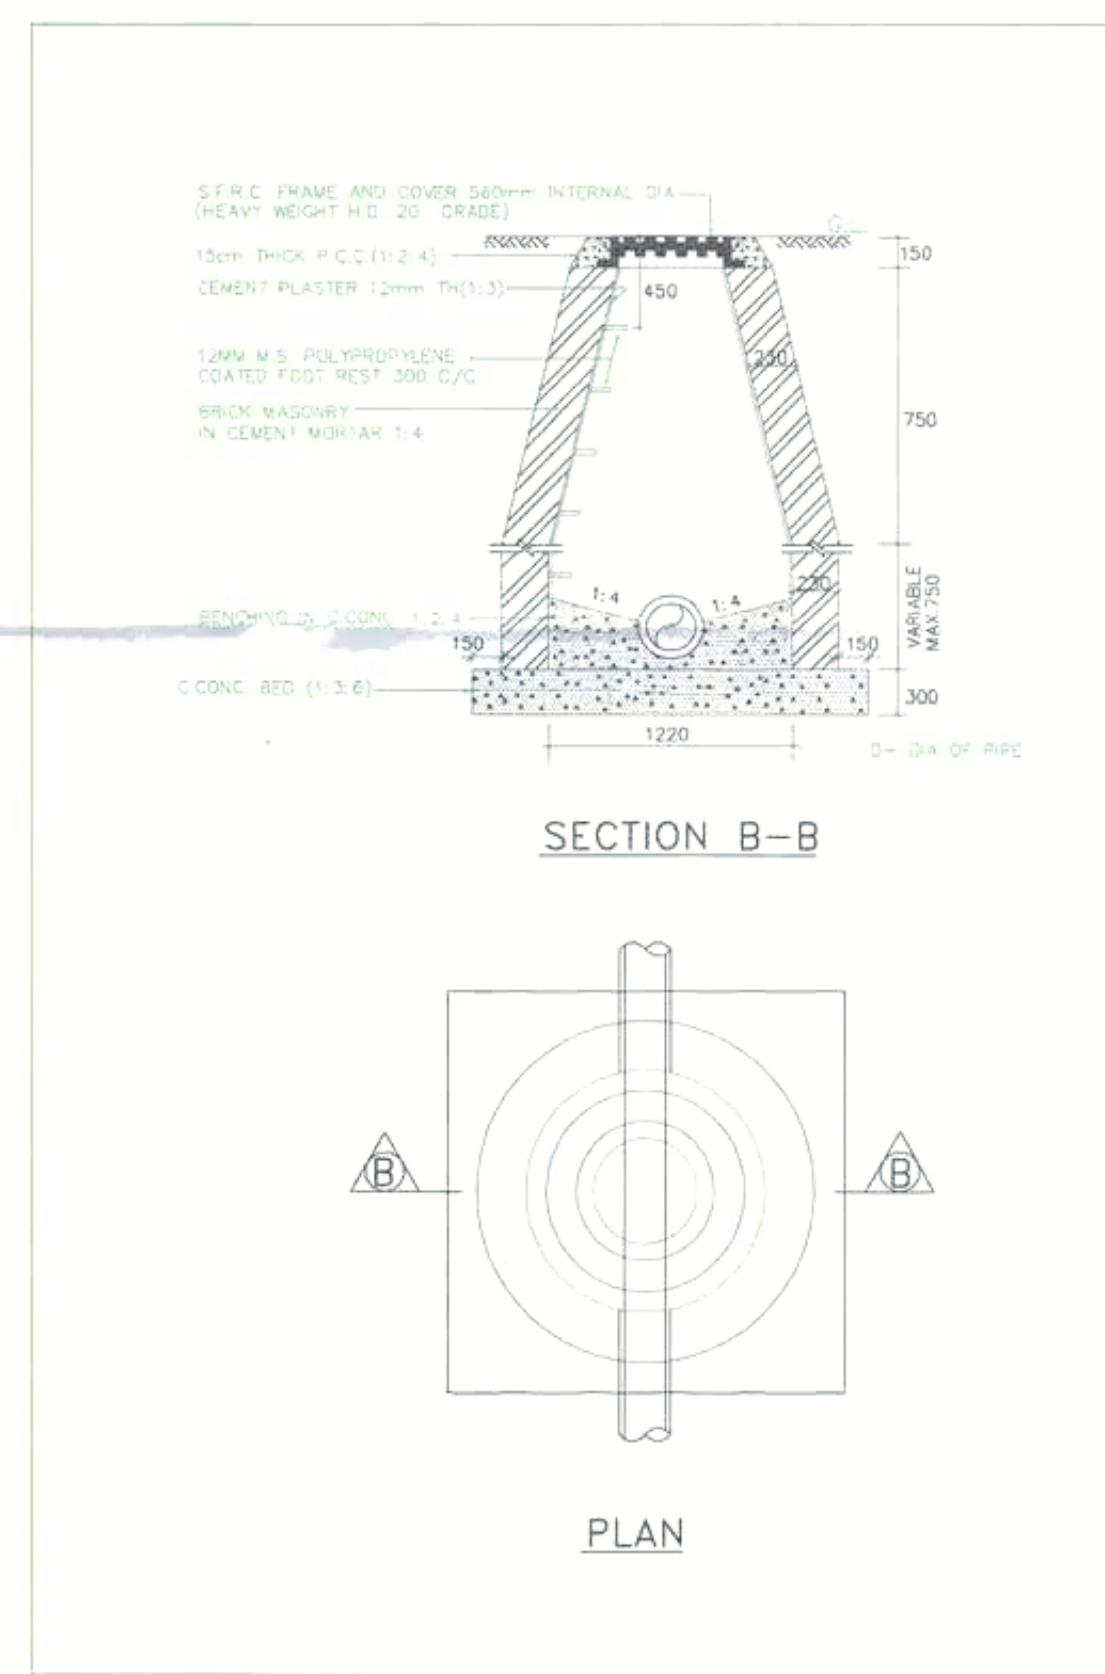

LAND - A

5.0 - INFRASTRUCTURE & SERVICES

EXTERNAL SEWAGE PLAN

PROJECT: SUB. DRAWING FOR THE PROPOSED AFFORDABLE HOUSING (PMAY) PROJECT NAMED "DIYA GREEN CITY" NH. - 24 AT KHASRA NO. - 630m & 632 of VILLAGE KHERA DEHAT, TEHSIL - DHOLANA, DISTT HAPUR (U.P.)		DRAWING TITLE: EXTERNAL SEWAGE PLAN	
DEVELOPERS :- M/s. EUREKA BUILDER'S (PVT.) LTD.		OWNER'S SIGN	
LAND OWNER :- M/s. Maharaja Agarsen Education Services PVT. LTD.		ARCHITECT'S SIGN	
SCALE		DATE	
DESIGN BY		CHECKED BY	
DRG. No.		SD-05	

[illegible]

NORTH

LAND - B
5.0 - INFRASTRUCTURE & SERVICES
EXTERNAL SEWERAGE PLAN

SCALE	DEALT BY	DATE
DESIGN BY	CHECKED BY	DRG. No SD-05 A