




20/5

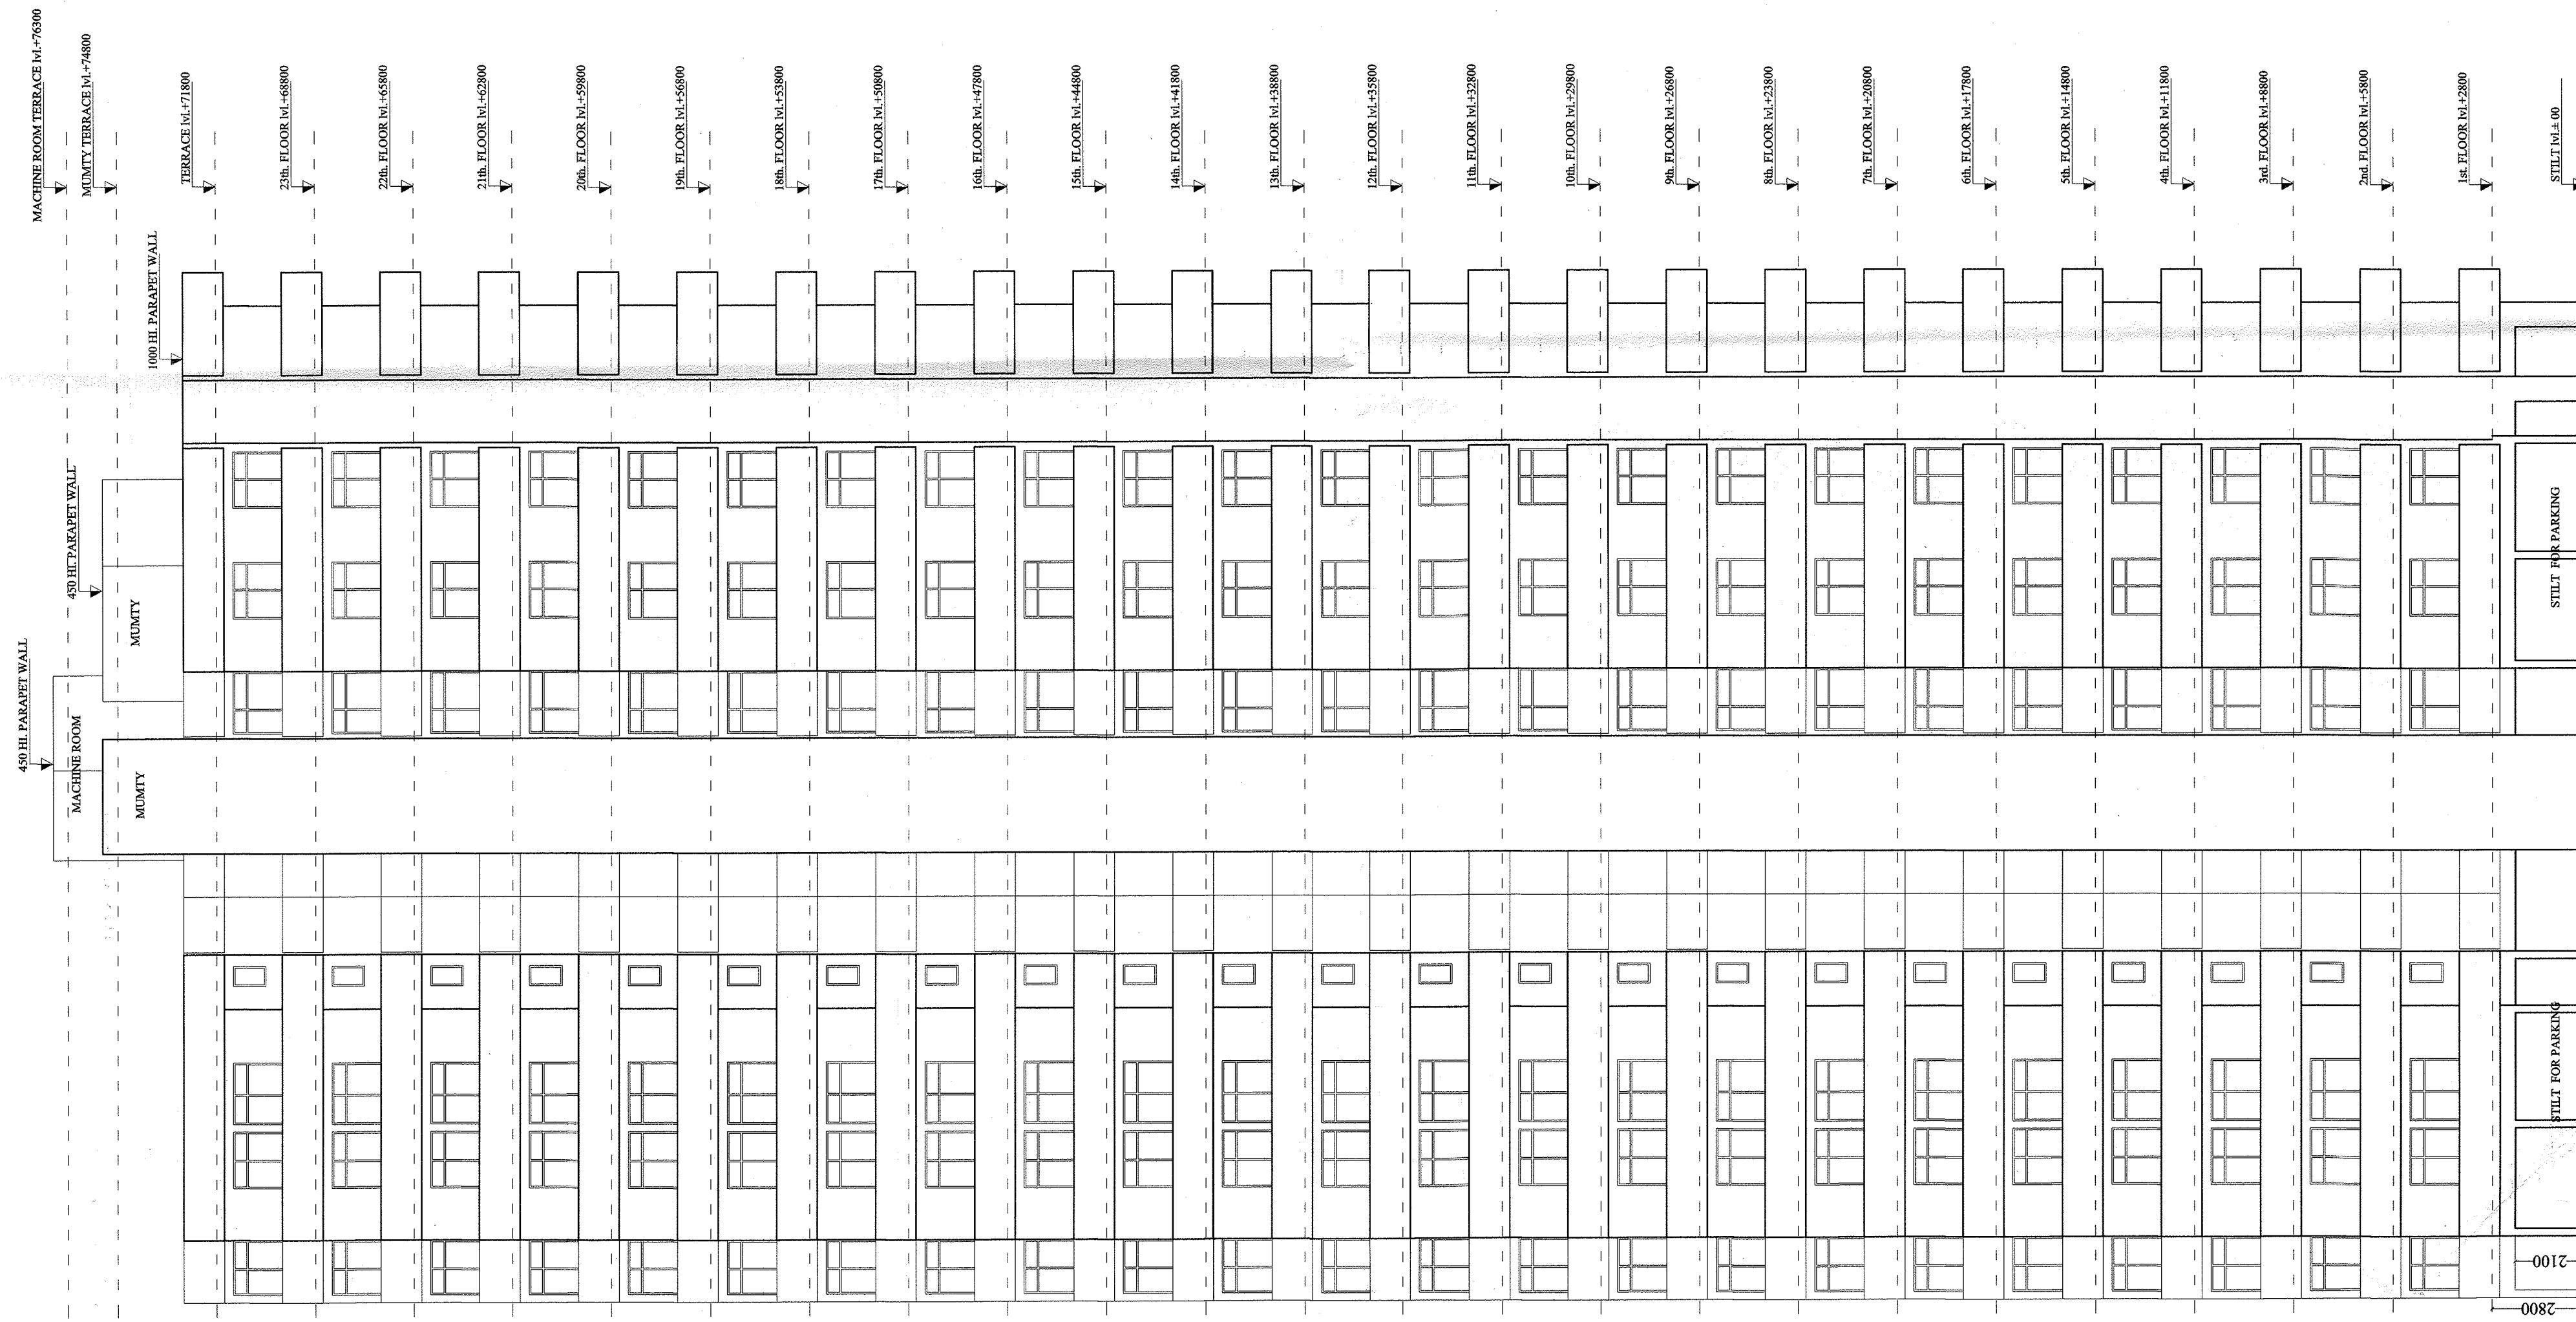

TOWER - D1
ELEVATION - A

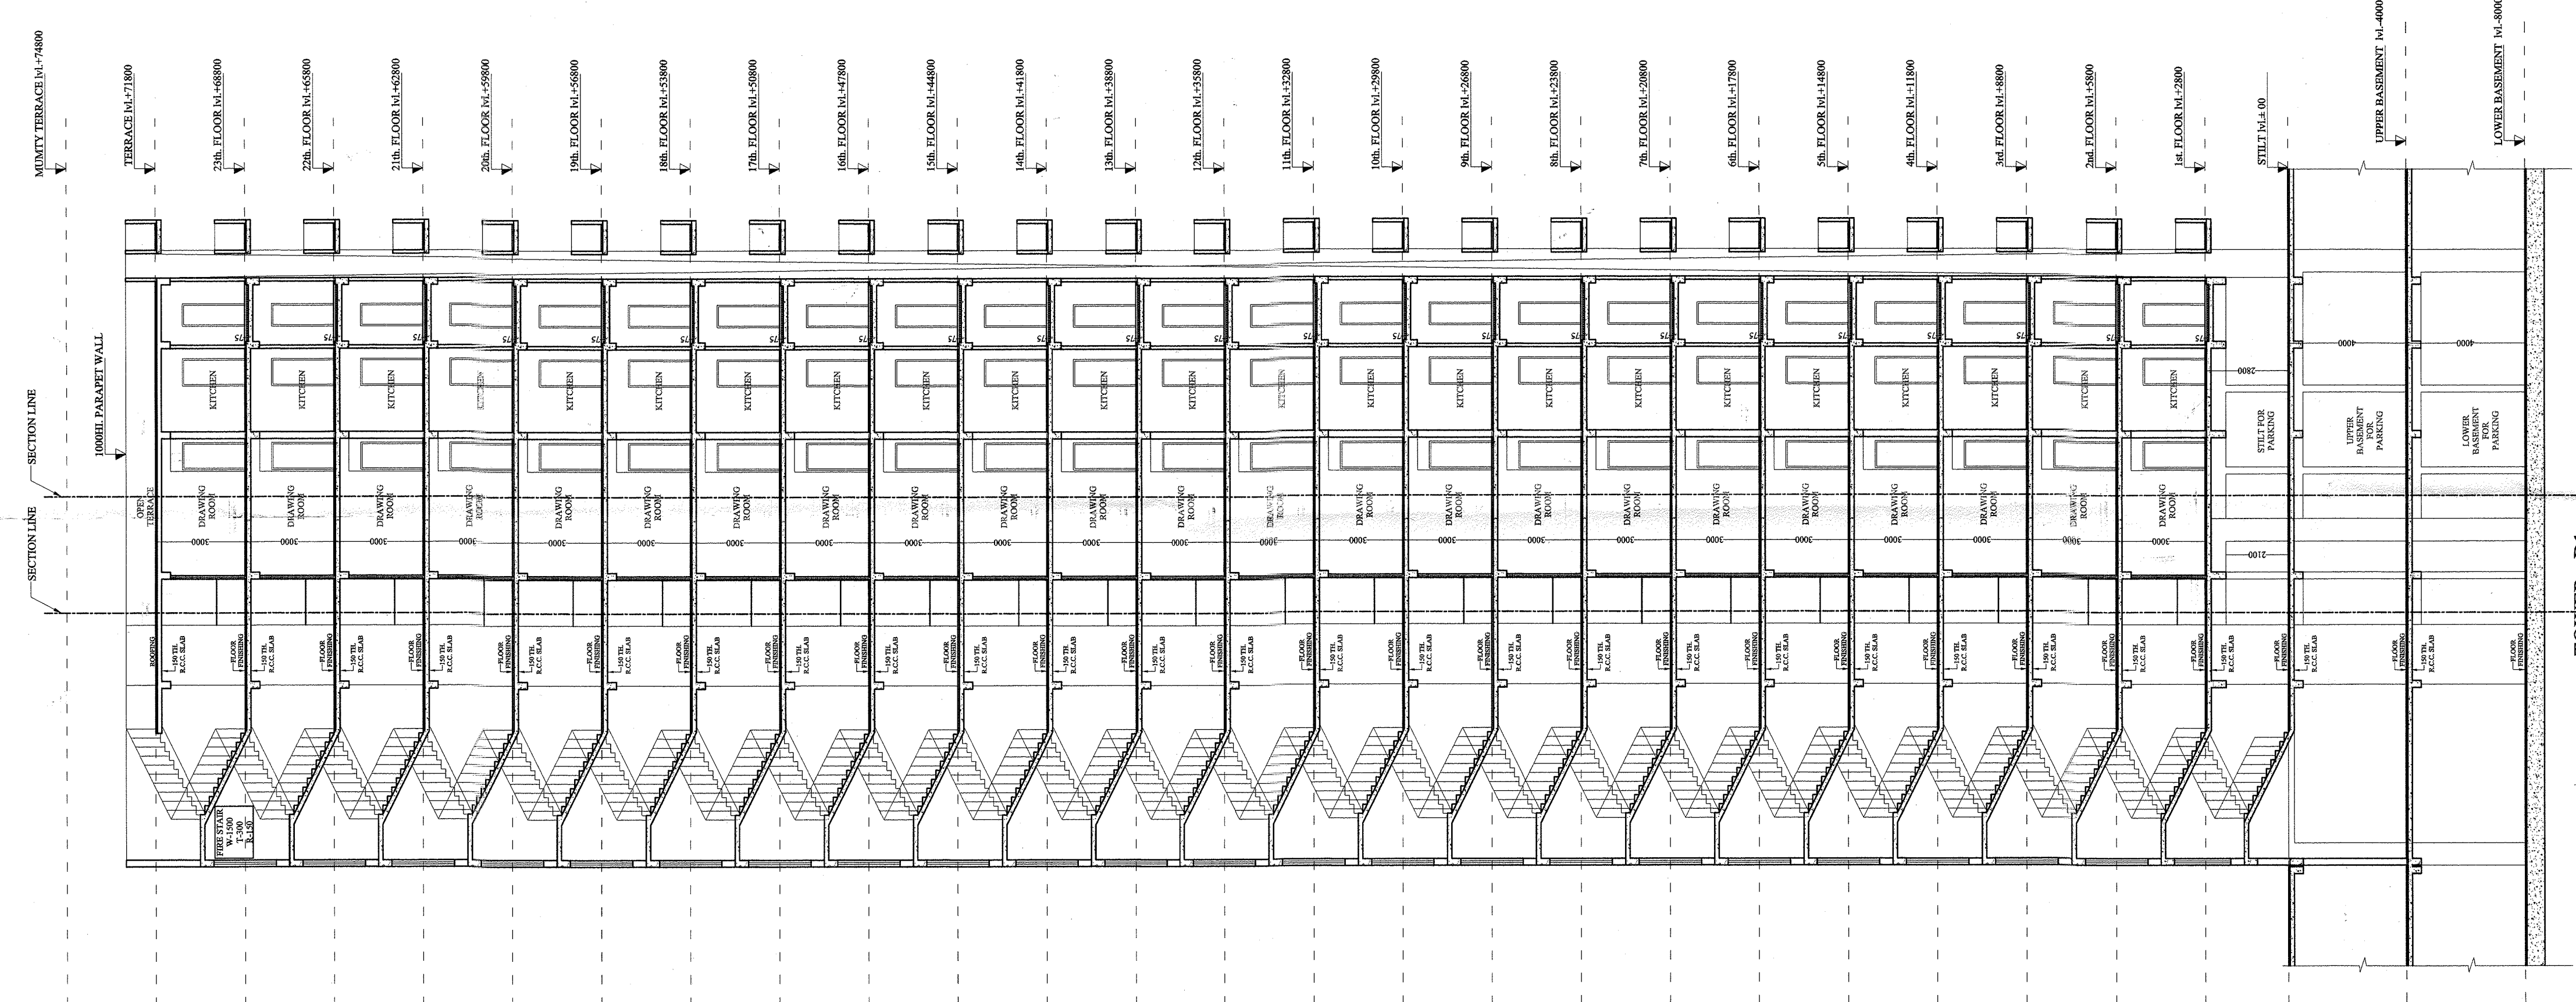

TOWER - D1
SECTION - A-A

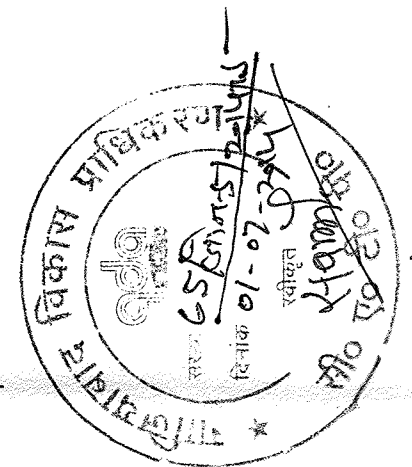

स्वामित्व सम्बन्धी किसी भी विवाद की स्थिति में मानचित्र की स्वीकृति स्वयं, निरस्त समझी जायेगी।

ग्यावरण की दृष्टि से राज्य इन निम्न
अवस्थाओं के अन्तर्गत कम से कम
प्रति १०० मीटर में एक बार
मानचित्र स्वीकृति पर पर अंतिम शर्तों के
अधीन मानचित्र निर्मित किया जागा है।
निर्धारित नियमों के अनुसार सुधारित रूप
से नक्शा ही निर्माण कार्य किया जायेगा।
पूरी मानचित्र स्वीकृति के केवल पांच वर्ष तक वैध है
अतः पांच वर्ष के बाद पर स्वीकृति मानचित्र की
शुद्धता व वैधता लिखित अंतिम है।
नक्शा प्रसार के पत्र / पत्रिका की मुद्रा हेतु
अपराधीकरण पर पत्रिका प्रकाश के अंतर्
है। जो अपराधीकरण हेतु अंतर्गत / अवधारक
के माध्यम से किया जायेगा।

PROJECT :-
PROPOSED GROUP HOUSING ON
PLOT NO-GH-02, NH-24,
VILLAGE-SHAHPUR, BAMBETA,
DISTT.- GHAZIABAD (U.P.)

BUILDERS & PROMOTER :-
SMV AGENCIES PVT. LTD.

DRAWING TITLE :- TOWER-D1
ELEVATION -A
SECTION -A-A

Space Designers International
Architects Pvt. Ltd.
S / 1306, VASUNDHARA, GHAZIABAD
PH: 0120-412314, Mob: 981070899, 981135231
e-mail: spacedesigners@gmail.com, www.spacedesigners.com

Space Designers
architects & planners
DRAWN BY :- SANJAY
CHECKED BY :- VISHAL
SCALE :- 1:150
DATED :-

V.D. SHARMA
M.E.(STRUCTURES)
OPTIMUM
DESIGN
PVT. LTD.
22/335, VASUNDHARA, GHAZIABAD
PH: 981070899, 981135231
e-mail: optimumdesignpvt@gmail.com, www.optimumdesignpvt.com

ARCHITECT'S SIGN.
DRG.NO. 20