




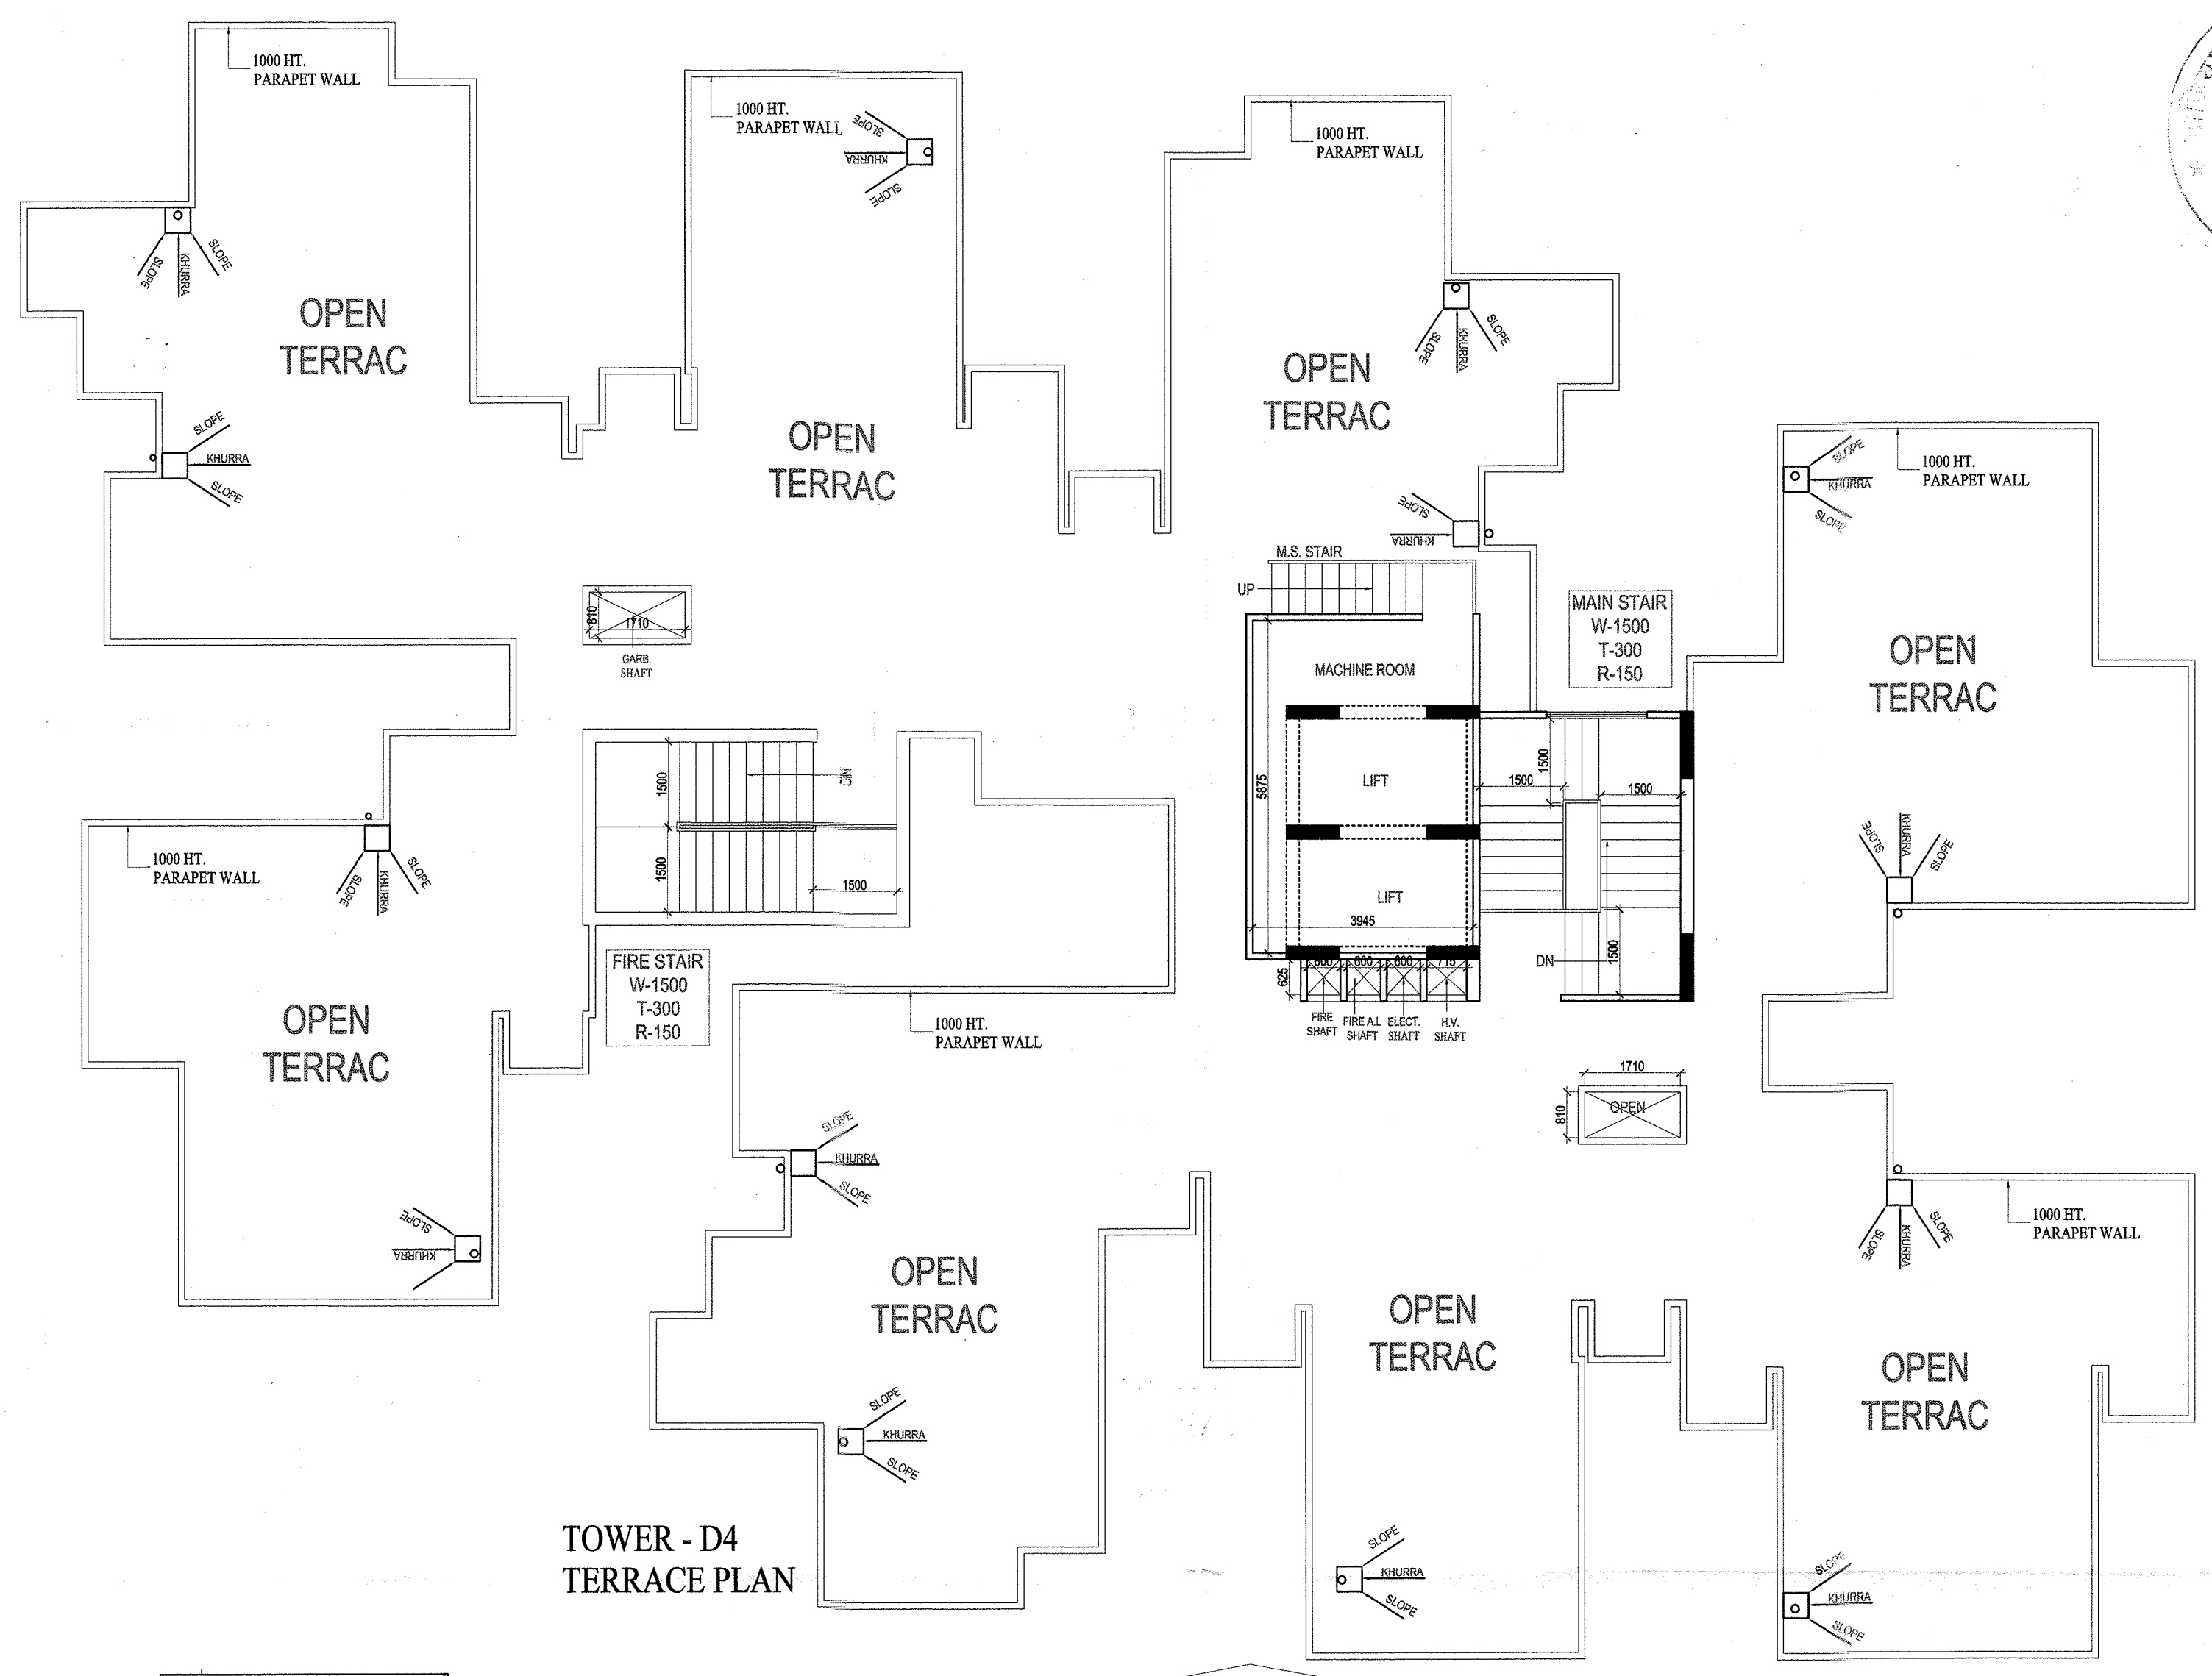

TOWER - D4
TERRACE PLAN

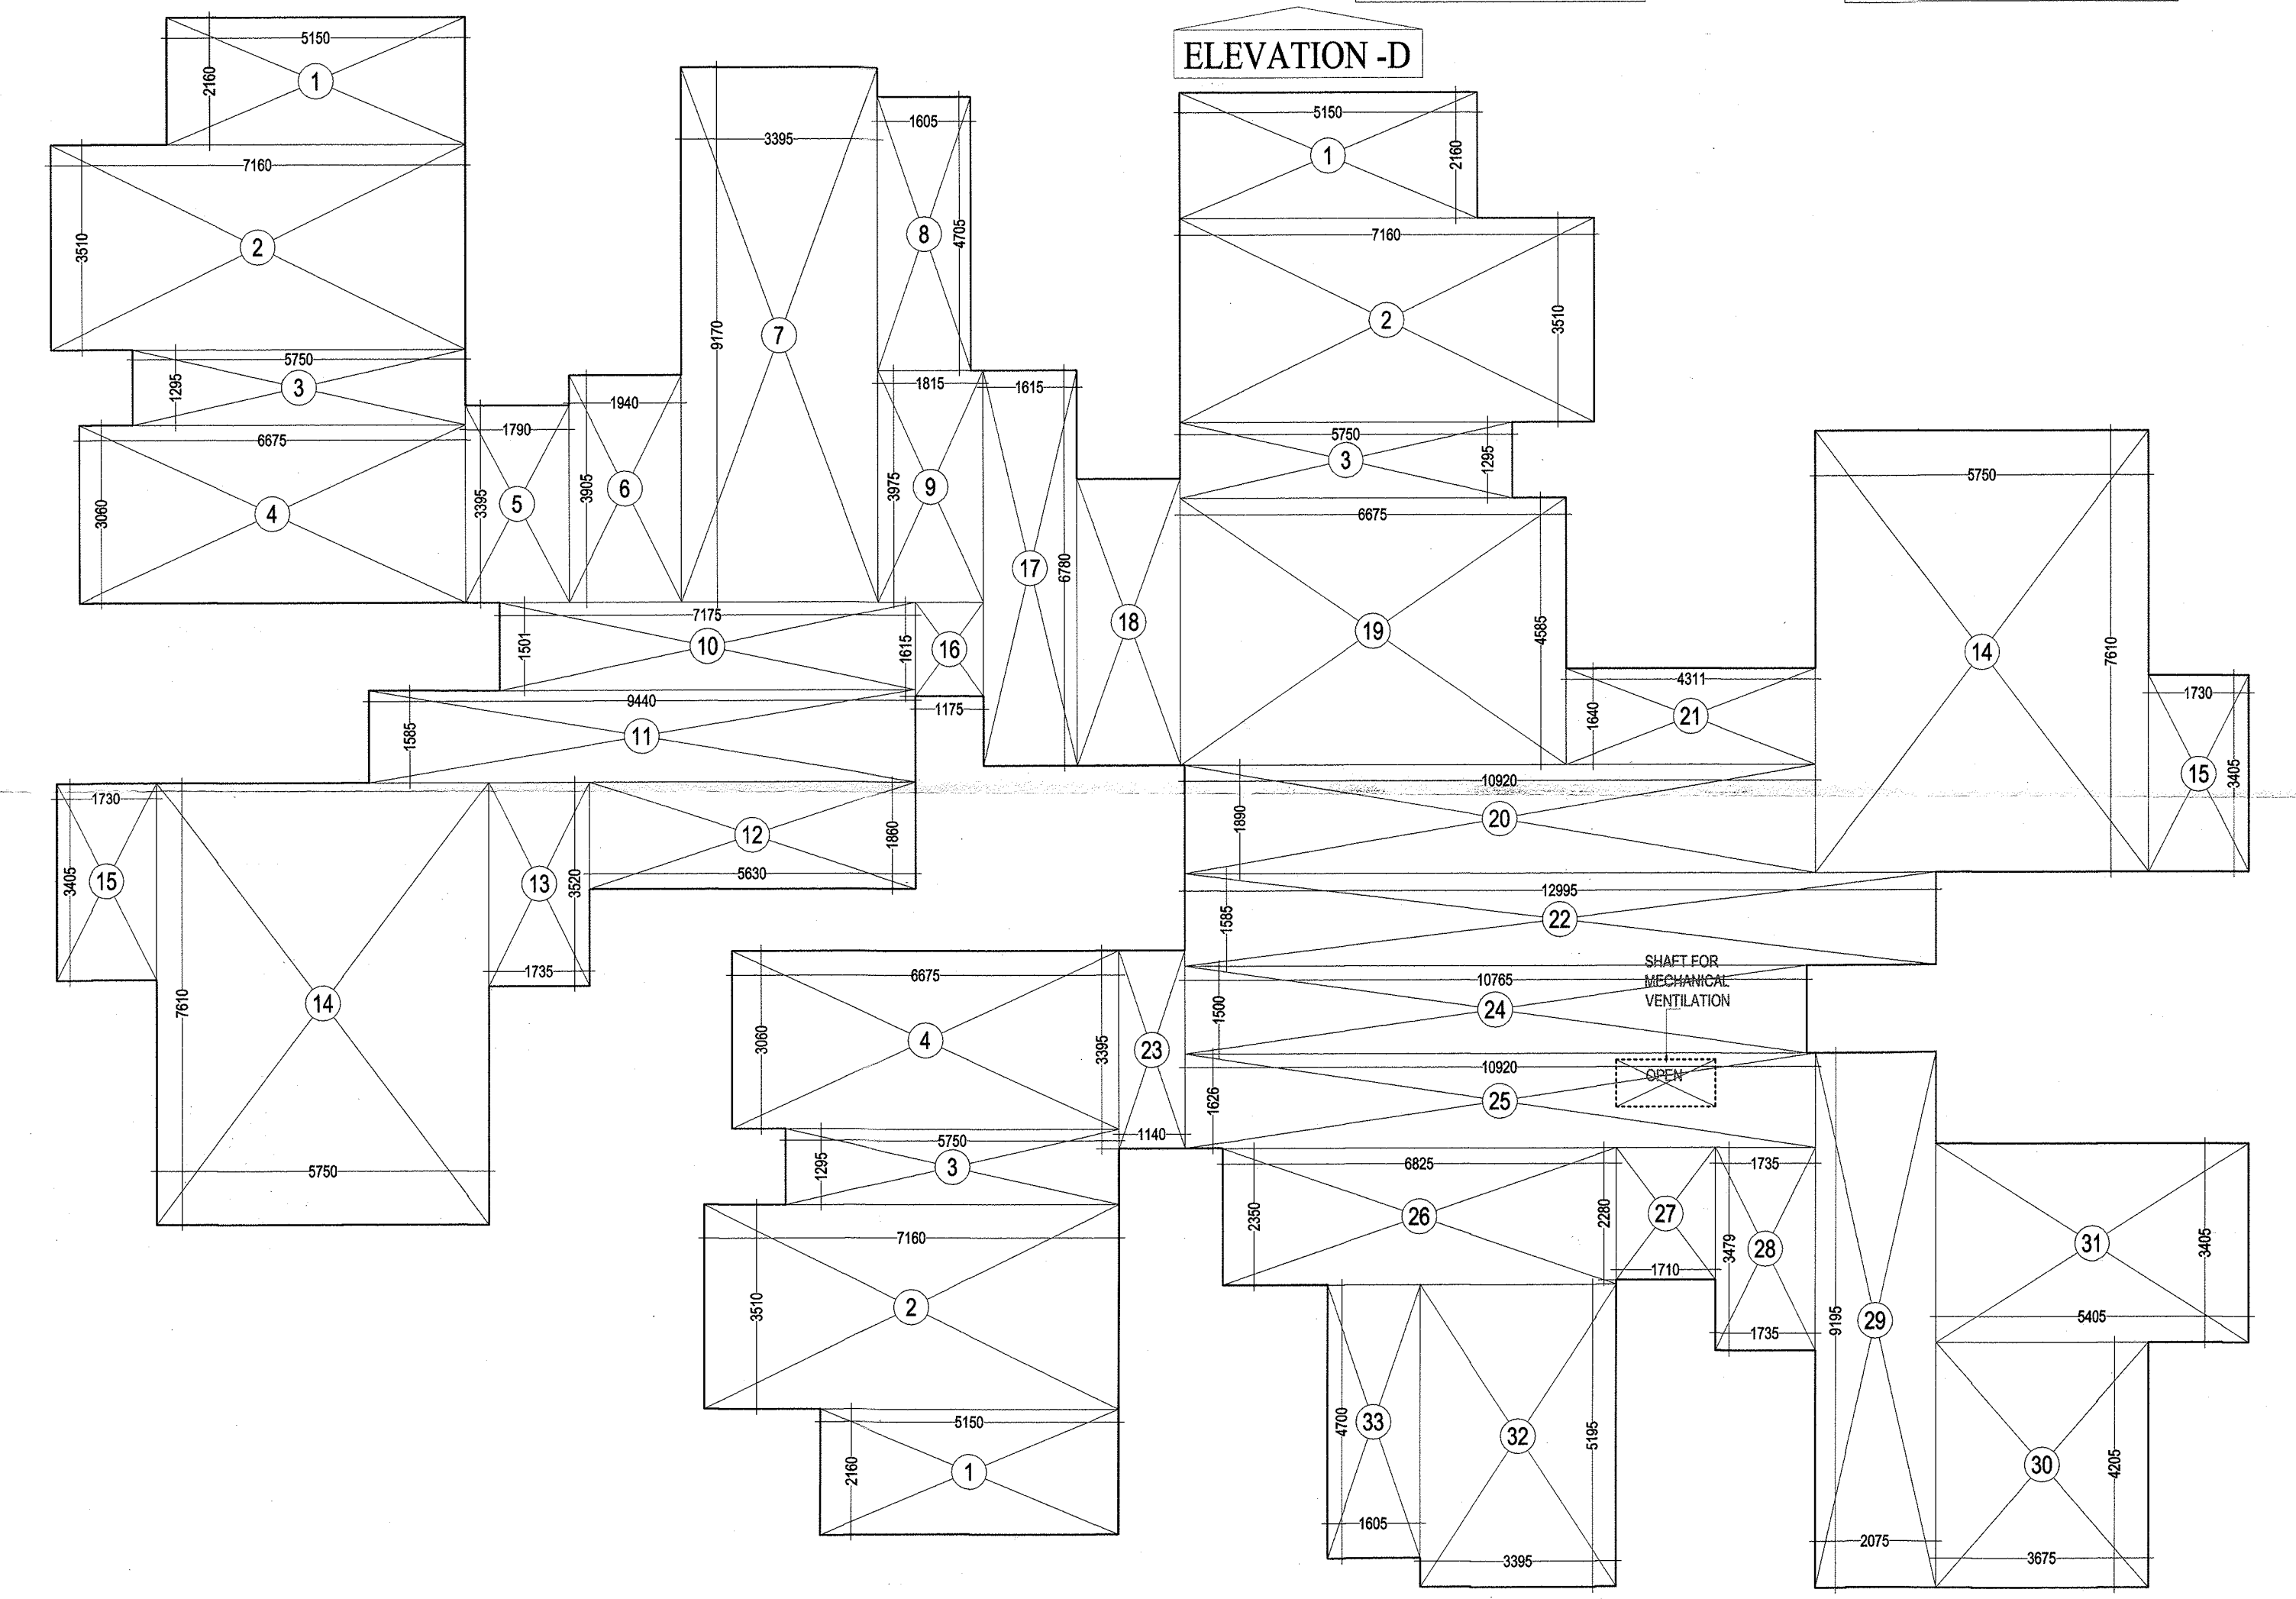


TOTAL STILT AREA DETAIL

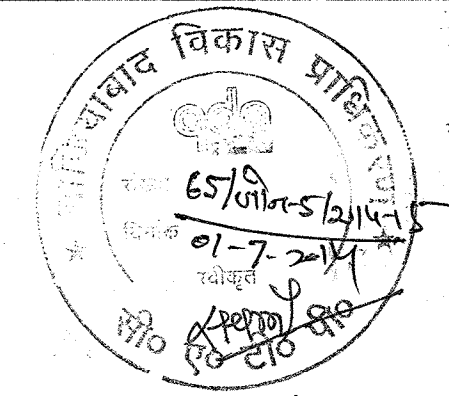


स्वास्थ्य सम्बन्धी किसी भी विवाद की स्थिति में मानचित्र की स्वीकृति स्वतः, निरस्त समझी जायेगी।
ग्यावरण की दृष्टि से राज्य वन विधि अधिनियम के अन्तर्गत कम से कम 30% ग्रीन स्पेस लक्ष्य अनिवार्य है।
वायु प्रदूषण नियंत्रण अधिनियम, 1986 के अन्तर्गत मानचित्र पर निर्धारित शर्तों के अधीन मानचित्र निर्मित किया जाता है।

MAIN STAIR MUMTY AREA DETAIL (NON F.A.R. AREA)

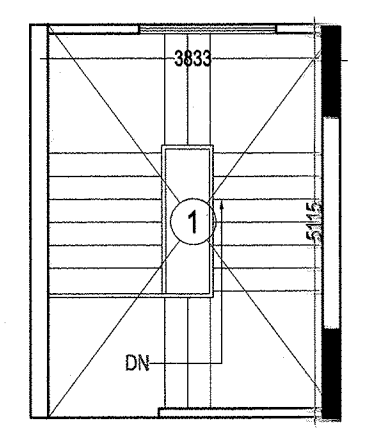

S.NO.	DIMENSIONS	AREA
1.	3.833 X 5.115	= 19.606 SQ.M
TOTAL		= 19.606 SQ.M

MACHINE ROOM AREA DETAIL (NON F.A.R. AREA)

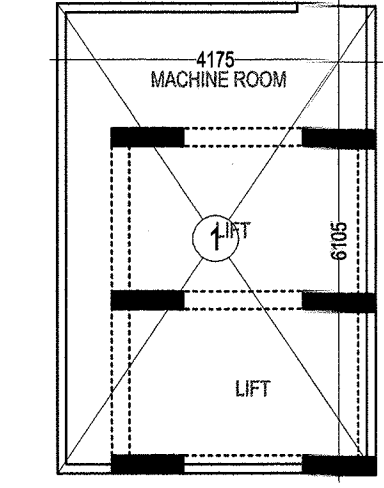

S.NO.	DIMENSIONS	AREA
1.	4.175 X 6.105	= 25.488 SQ.M
TOTAL		= 25.488 SQ.M

TOWER - D4
AREA STATEMENT
(PROPOSED IN METER SQUARE)


NO.	PARTICULARS	AREA sq.mt. (NON F.A.R.)	AREA sq.mt. (F.A.R.)	UNITS	(NON F.A.R. AREA) MUMTY AREA	FIRE STAIR (NON F.A.R.)
01	LOWER BASEMENT NON F.A.R.					
02	UPPER BASEMENT NON F.A.R.					
03	GROUND FLOOR / STILT	547.473	35.414	---		20.307
04	1st. FLOOR		579.165	08		18.718
05	2nd. FLOOR		579.165	08		18.718
06	3rd. FLOOR		579.165	08		18.718
07	4th. FLOOR		579.165	08		18.718
08	5th. FLOOR		579.165	08		18.718
09	6th. FLOOR		579.165	08		18.718
10	7th. FLOOR		579.165	08		18.718
11	8th. FLOOR		579.165	08		18.718
12	9th. FLOOR		579.165	08		18.718
13	10th. FLOOR		579.165	08		18.718
14	11th. FLOOR		579.165	08		18.718
15	12th. FLOOR		579.165	08		18.718
16	13th. FLOOR		579.165	08		18.718
17	14th. FLOOR		579.165	08		18.718
18	15th. FLOOR		579.165	08		18.718
19	16th. FLOOR		579.165	08		18.718
20	17th. FLOOR		579.165	08		18.718
21	18th. FLOOR		579.165	08		18.718
22	19th. FLOOR		579.165	08		18.718
23	20th. FLOOR		579.165	08		18.718
24	21st. FLOOR		579.165	08		18.718
25	22nd. FLOOR		579.165	08		18.718
26	TERRACE					
27	MAIN STAIR MUMTY				19.606	
28	MACHINE ROOM				25.488	
29	TOTAL	547.473	12,777.044	176	45.094	432.103

TOTAL GROUND COVERAGE = TOTAL STILT AREA = 629.191 SQ. M
STILT CAR PARKING AREA =
TOTAL STILT AREA - STILT DEDUCTION AREA = 615.548 - 68.075
= 547.473 SQ.MT.

TOTAL STILT AREA DETAIL

1.	5.150 X 2.160 X 3 =	33.372 SQ.M
2.	7.160 X 3.510 X 3 =	75.395 SQ.M
3.	5.750 X 1.295 X 3 =	22.339 SQ.M
4.	6.675 X 3.060 X 2 =	40.851 SQ.M
5.	1.790 X 3.395 =	6.077 SQ.M
6.	1.940 X 3.905 =	7.576 SQ.M
7.	3.395 X 9.170 =	31.132 SQ.M
8.	1.605 X 4.705 =	7.552 SQ.M
9.	1.815 X 3.975 =	7.215 SQ.M
10.	7.175 X 1.501 =	10.770 SQ.M
11.	9.440 X 1.585 =	14.962 SQ.M
12.	5.630 X 1.860 =	10.472 SQ.M
13.	1.735 X 3.520 =	6.107 SQ.M
14.	5.750 X 7.610 X 2 =	87.515 SQ.M
15.	1.730 X 3.405 X 2 =	11.781 SQ.M
16.	1.175 X 1.615 =	1.898 SQ.M
17.	1.615 X 6.780 =	10.950 SQ.M
18.	1.790 X 4.920 =	8.807 SQ.M
19.	6.675 X 4.585 =	30.605 SQ.M
20.	10.920 X 1.890 =	20.639 SQ.M
21.	4.311 X 1.640 =	7.070 SQ.M
22.	12.995 X 1.585 =	20.597 SQ.M
23.	1.140 X 3.395 =	3.870 SQ.M
24.	10.765 X 1.500 =	16.148 SQ.M
25.	10.920 X 1.626 =	17.756 SQ.M
26.	6.825 X 2.350 =	16.039 SQ.M
27.	1.710 X 2.280 =	3.899 SQ.M
28.	1.735 X 3.479 =	6.036 SQ.M
29.	2.075 X 9.195 =	19.080 SQ.M
30.	3.675 X 4.205 =	15.453 SQ.M
31.	5.405 X 3.405 =	18.404 SQ.M
32.	3.395 X 5.195 =	17.637 SQ.M
33.	1.605 X 4.700 =	7.544 SQ.M
TOTAL		615.548 SQ.M

STILT DEDUCTION AREA DETAIL

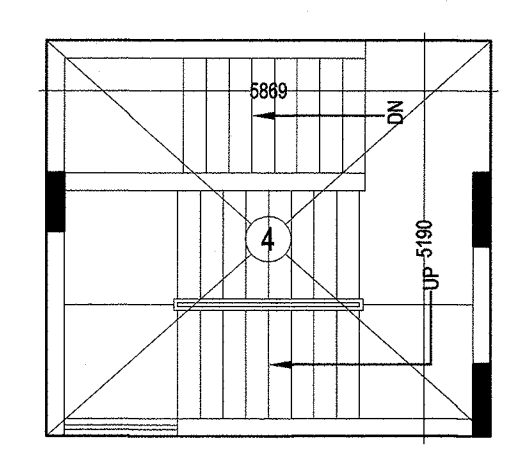

S.NO.	DIMENSIONS	AREA
1.	2.806 X 4.375 =	12.276 SQ.M
2.	7.035 X 0.740 =	5.206 SQ.M
3.	4.484 X 4.490 =	20.133 SQ.M
4.	5.869 X 5.190 =	30.460 SQ.M
TOTAL		68.075 SQ.M

PROJECT :-
PROPOSED GROUP HOUSING ON
PLOT NO.-GH-02, NE-24,
VILLAGE- SHAHPUR, BAHMETA,
DISTT.- GHAZIABAD (U.P.)

BUILDERS & PROMOTER :-
SMV AGENCIES PVT. LTD.

DRAWING TITLE :- TOWER - D4
TERRACE PLAN
AREA STATEMENT
TOTAL STILT AREA
NON F.A.R. AREA

ARCHITECTS :-
Space Designers International
Architects Pvt. Ltd.
6/1206, VASUNDHARA, GHAZIABAD
PH: 0120-2610000, 2610001
email: space@spaceindia.com, www.spaceindia.com

ARCHITECTS & PLANNERS
DRAWN BY :- CHECKED BY :- SCALE :- DATED :-
SANJAY WISHAL 1:100

V.D. SHARMA
ME./STRUCTURE (S)
OPTIMUM
DESIGN PVT. LTD.
20/335, VASUNDHARA, GHAZIABAD

ARCHITECT'S SIGN
OWNER'S SIGN