



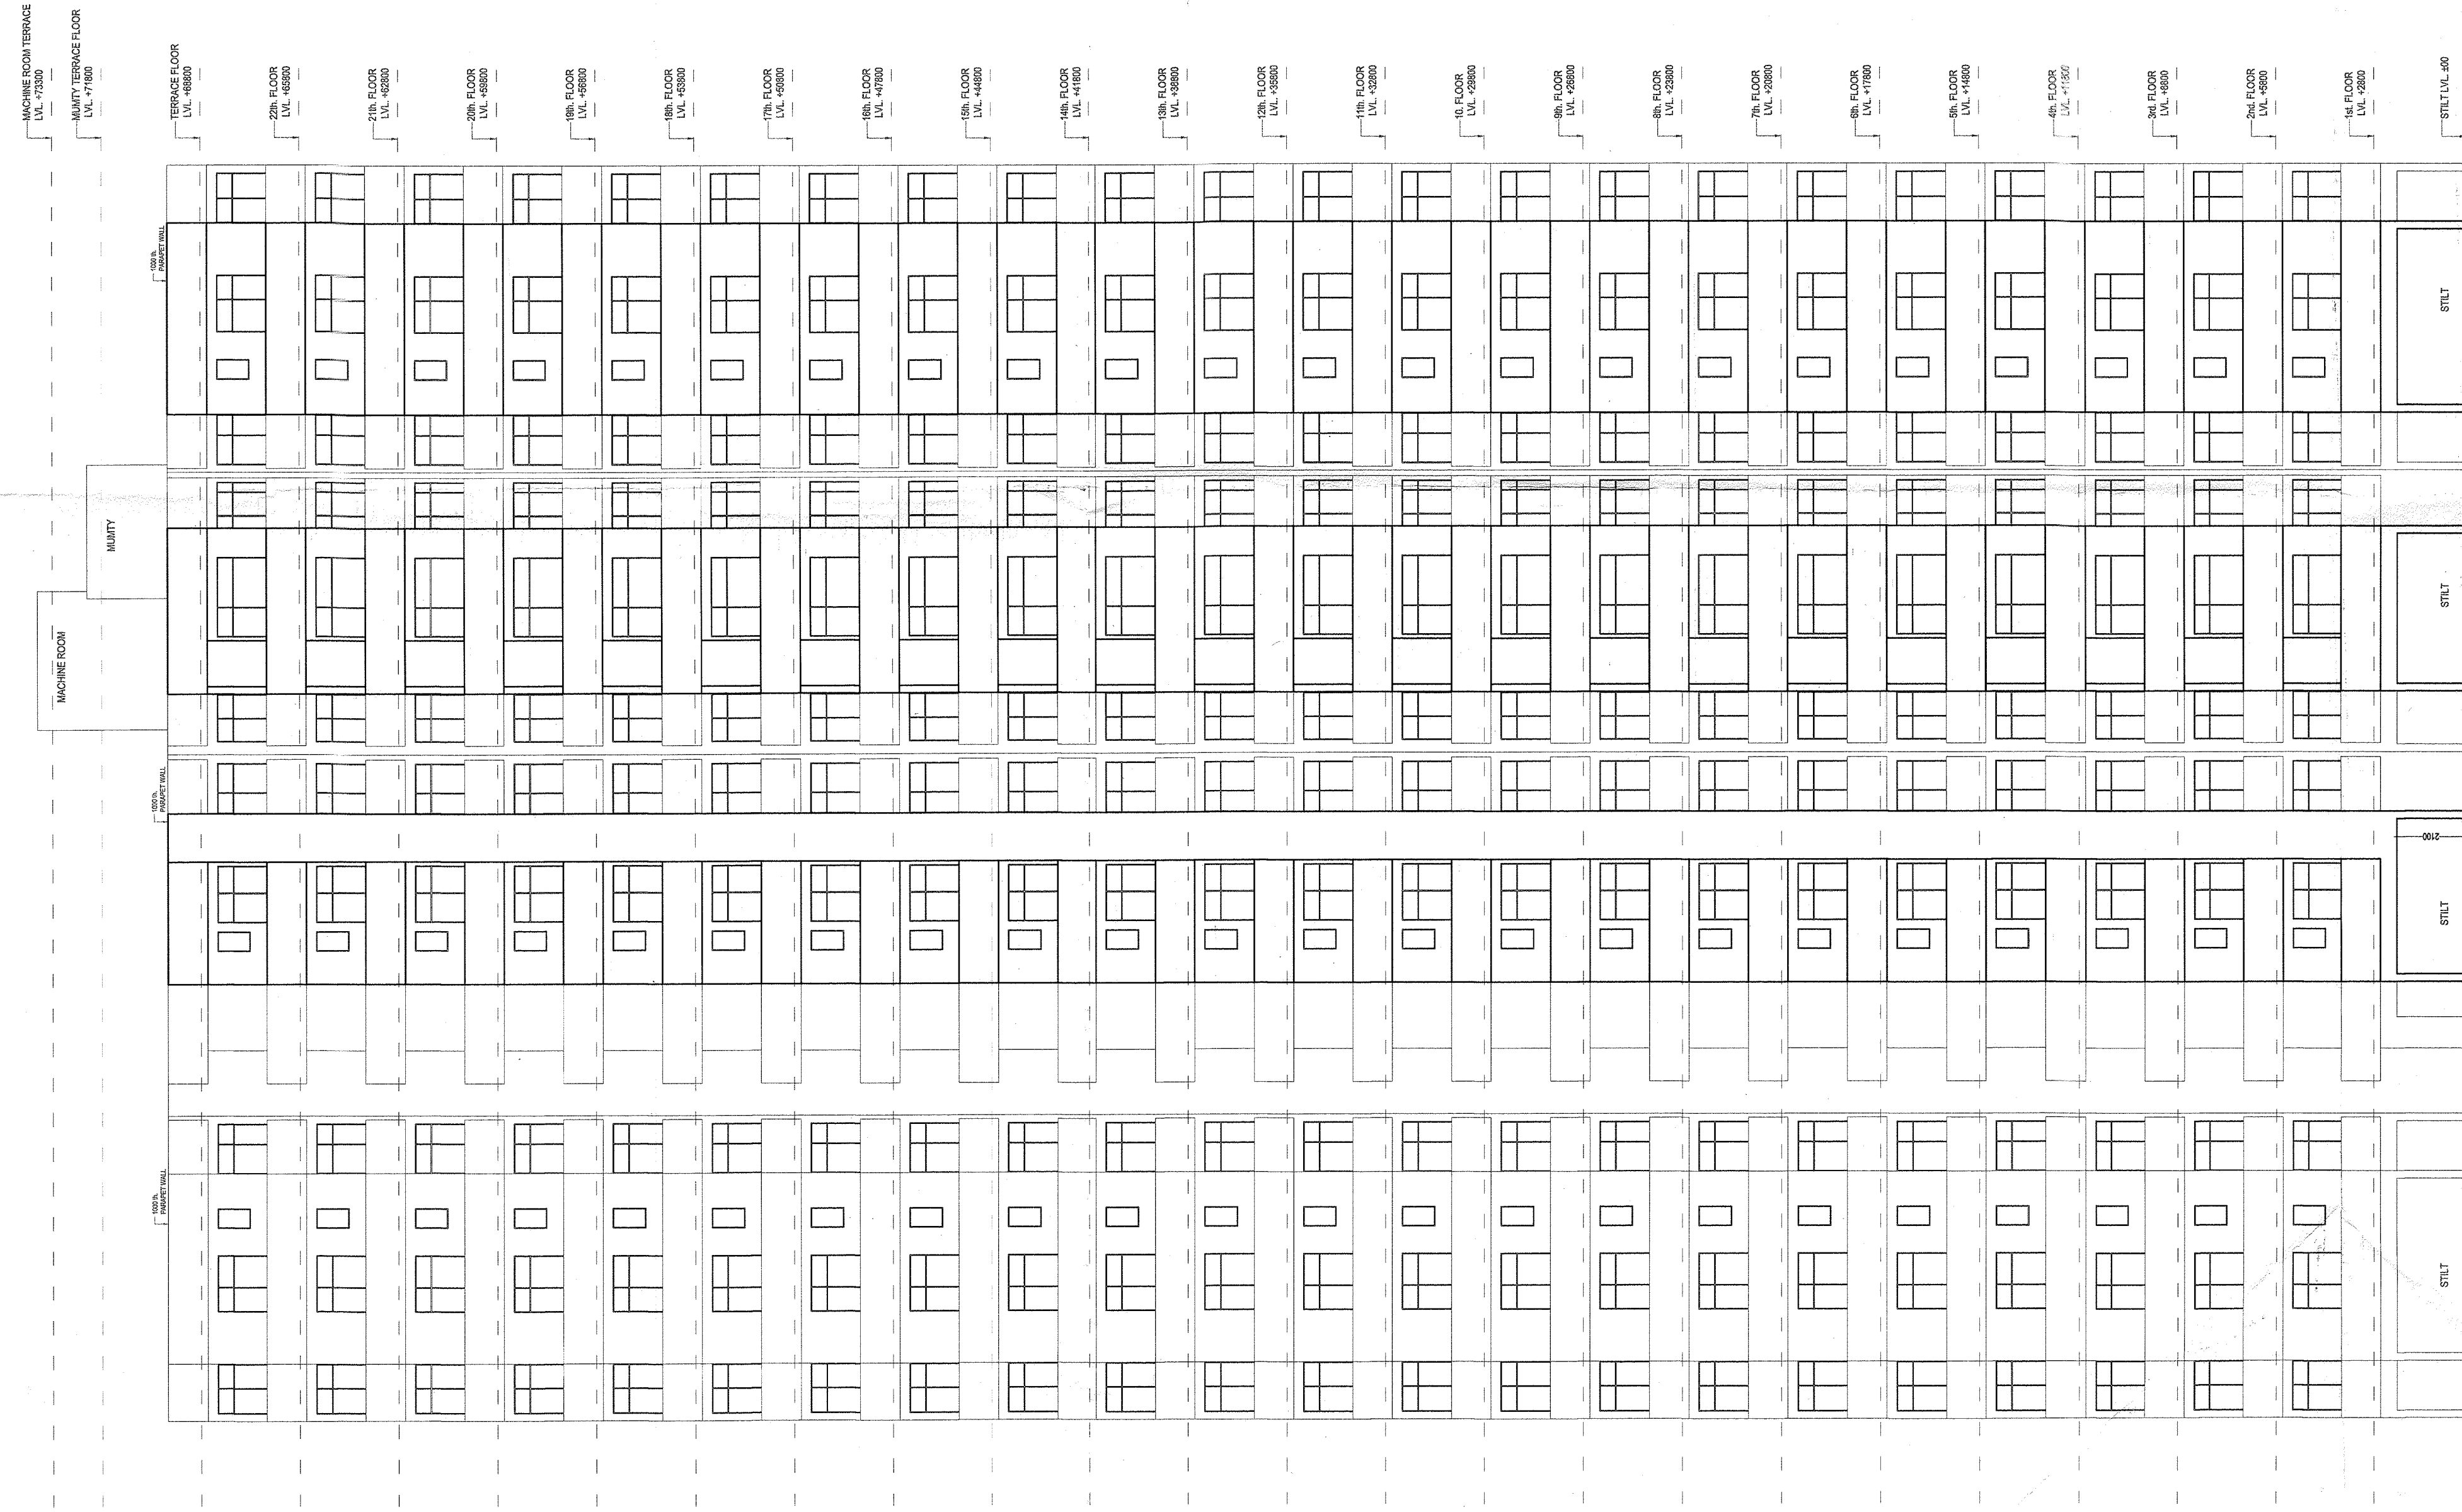

TOWER -D4
SECTION -DD'

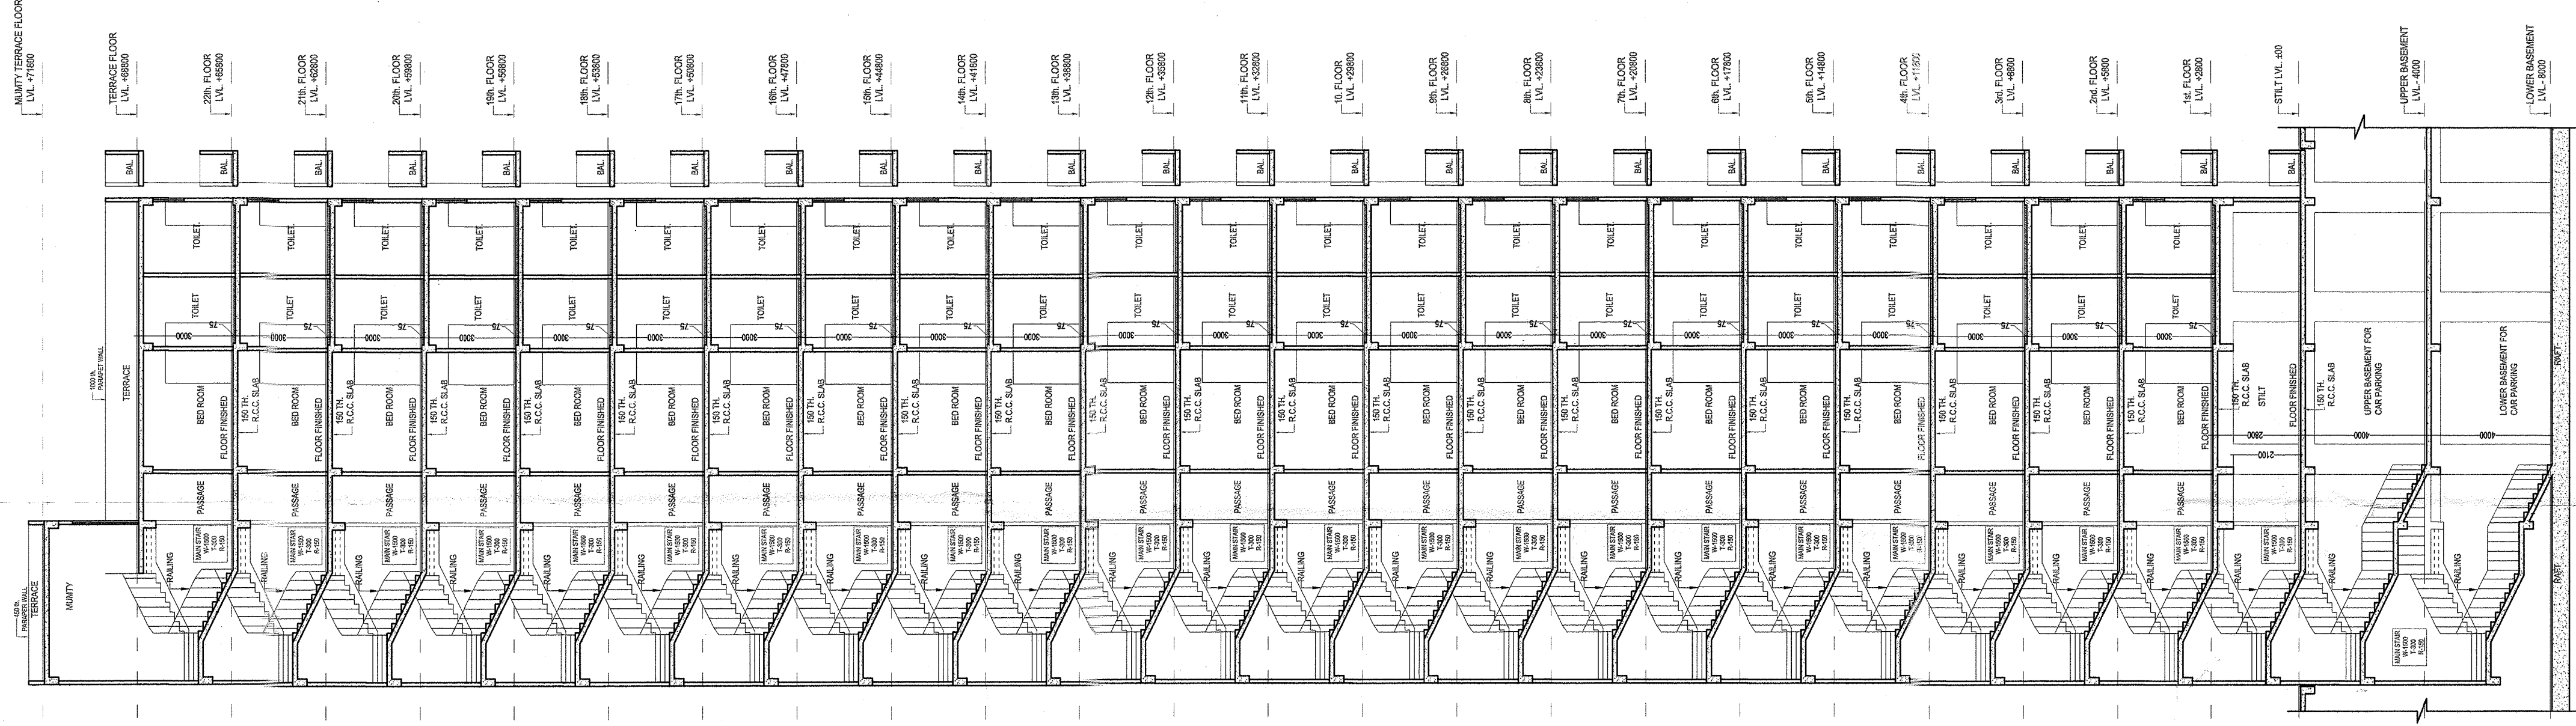

TOWER -D4
SECTION -DD'

स्वामित्व सम्बन्धी किसी भी विवाद की स्थिति में मानयित्र की स्वीकृति स्वतः निरस्त समझी जायेगी।

न्यायवर्णन की दृष्टि से राज्य वन निधि अधिनियम के अन्तर्गत कम से कम ५० पेड लगाना अनिवार्य है।

गानाद्येव स्वीकृतं पत्रं परं अंकितं शर्तो कं

अथ ह निम्नो कि अनुसार अनुसूचि प्रमाण
कोषाद ही निर्माण कार्य किया जायेगा

यह सान्निध्य स्वीकृति से केवल पाँच अंश तक ही

स्थल पर एक बाढ़ पर सौकृत मानचित्र की मछली व दिनक लिखना अनिवार्य होगा। समस्त प्रकार के भवन / स्ट्रक्चर की सुरक्षा हेतु विभिन्न स्तरों पर समस्त दीवारों के अपर आरसी0सी0 टाई बीम डालना ज़रूरी / आवश्यक है। जो भी कीमती स्तर सिस्टम व प्रत्येक छत के नीचे डाल जायें।

PROJECT :- PROPOSED GROUP HOUSING ON
PLOT NO.-GH-02, NH-24,
VILLAGE- SHAHPUR, BAMBHETA,
DISTT.- GHAZIABAD (U.P.)

BUILDERS & PROMOTER :-

SMV AGENCIES PVT. LTD.
DRAWING TITLE :TOWER - D4

DRAWING

ARCHITECTS:

Space Designers International
Architects Pvt. Ltd.

5/ 1306, WASUNDHARA, GHAZIABAD
PH : 002-252324, PH: 981070099, 9810356253
e-mail : spaceid@gmail.com, www.spaceid.com

Space Designers
Architects & planners

V.D. SHARMA
M.E.(STRUCTURES)
MUM
PVT. LTD.

INDHARA, GHAZIABAD
For SMV AGENCIES PVT. LTD.

Director / Auth. Signatory
OWNER'S SIGN

DRG.NO.29