




32/33

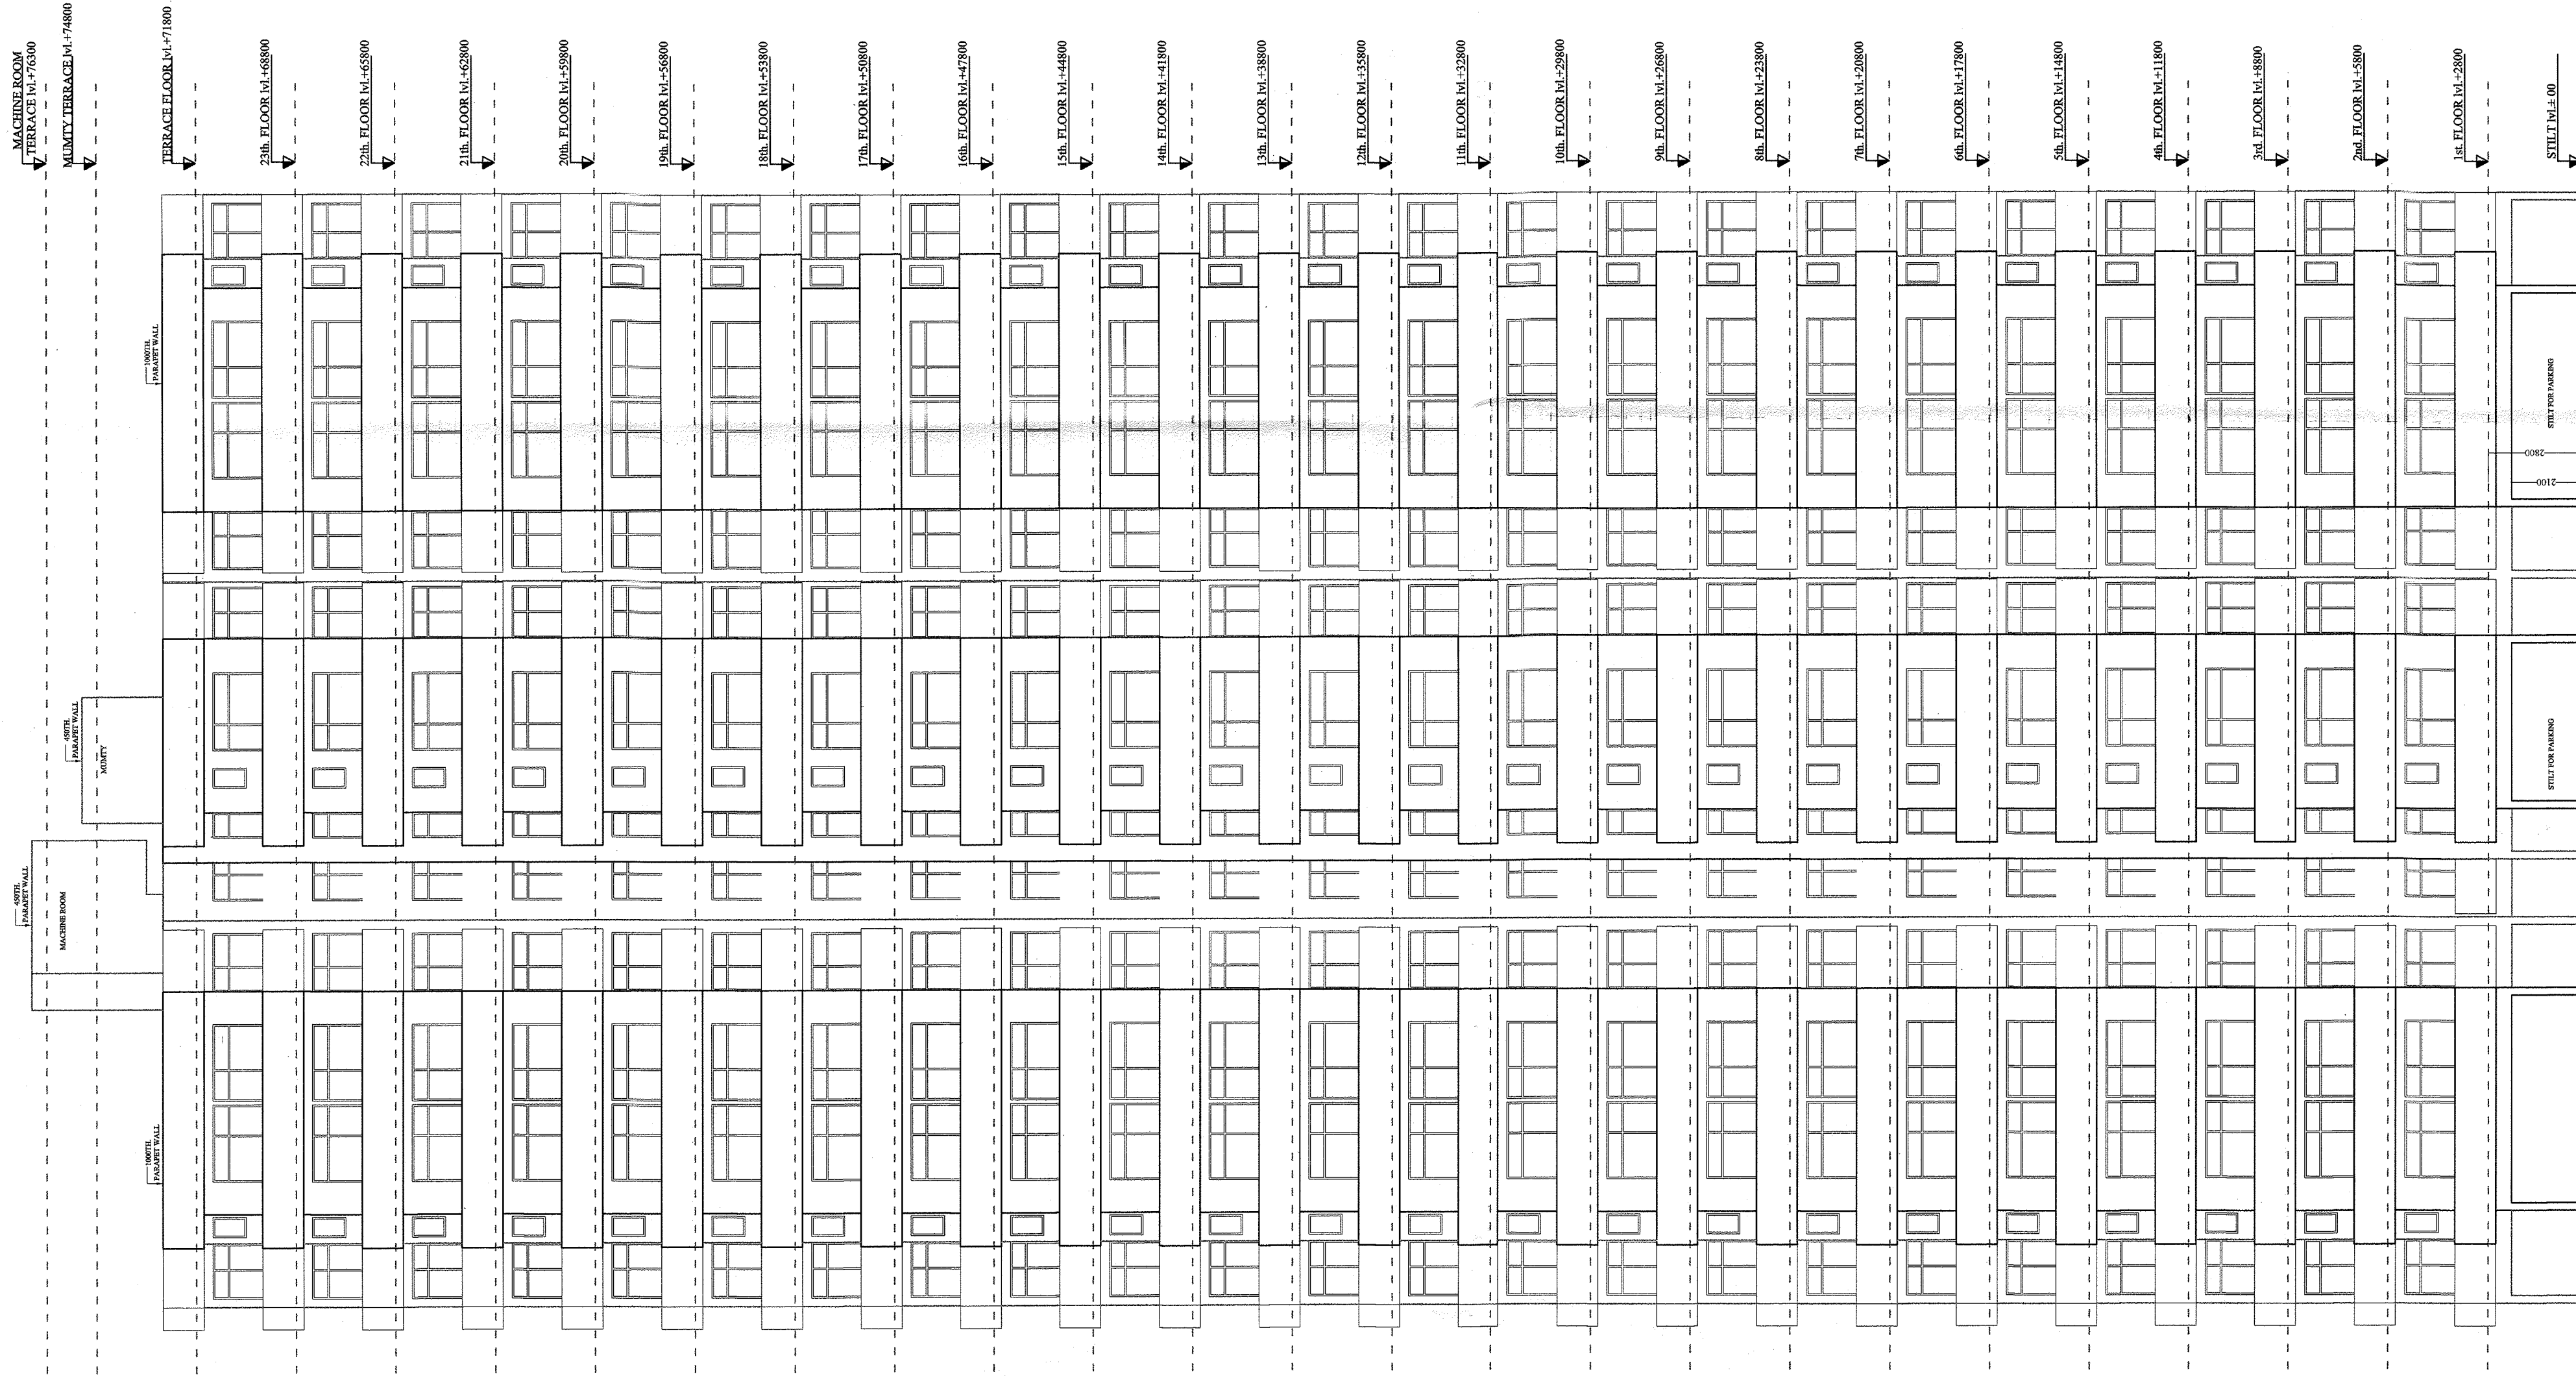

TOWER D5
ELEVATION

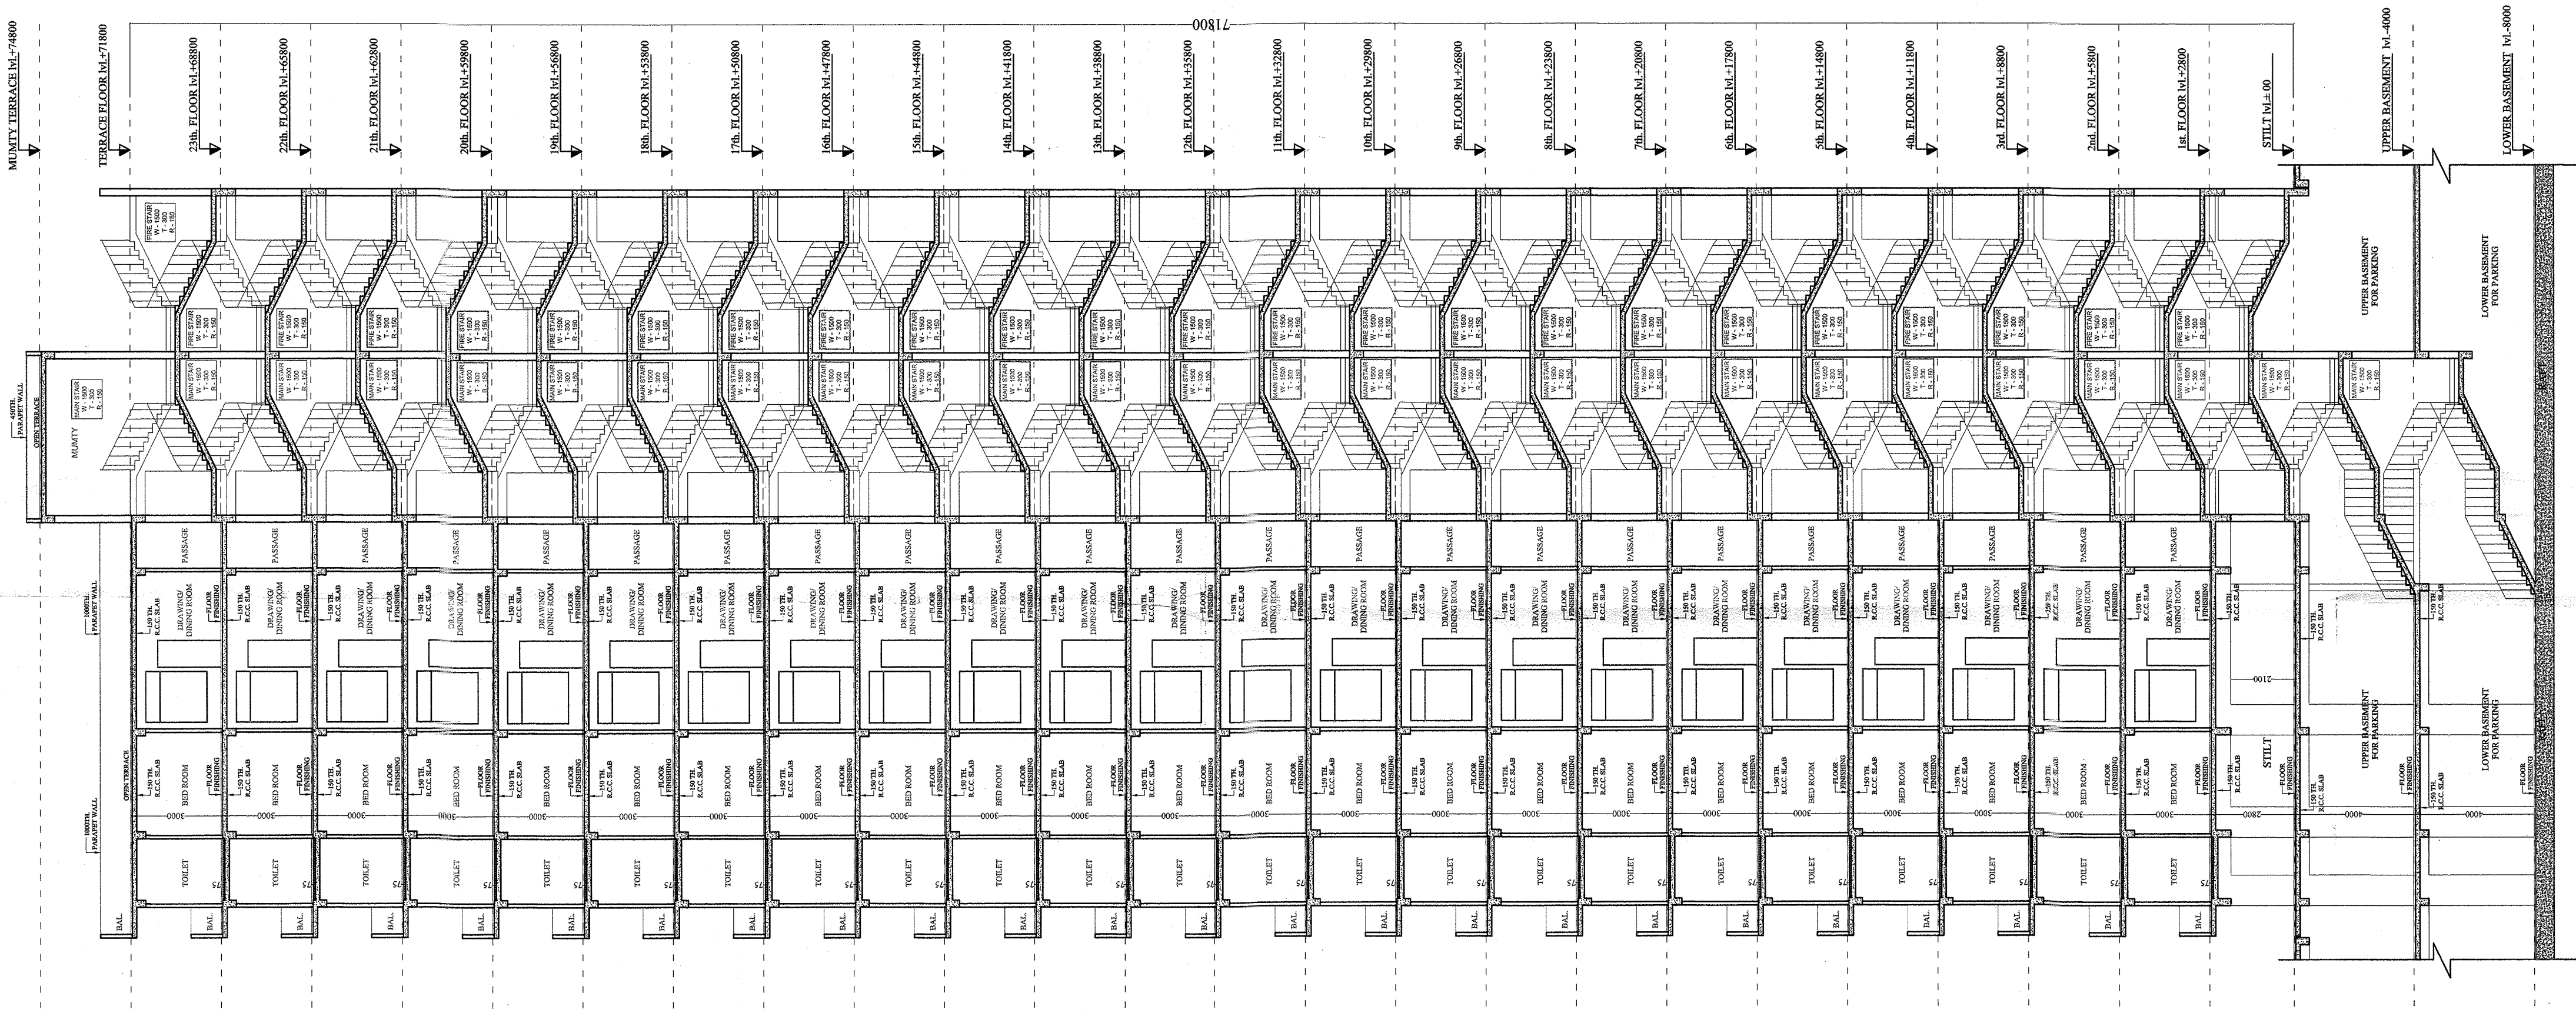

TOWER - D5
SECTION - EE

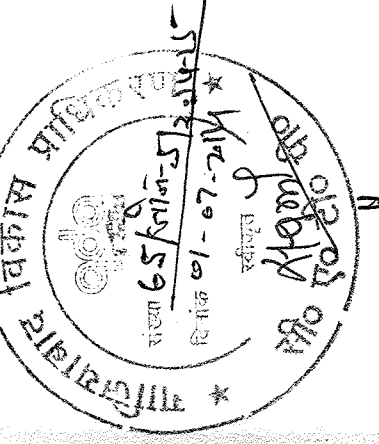

स्वातंत्र्य समर्थी किसी भी विचार
की स्थिति में मानचित्र की स्वीकृति
स्वतः निरस्त समझी जायेगी।

यावलण की दृष्टि से राज्य कम निधि
अधिकतम के अन्तर्गत कम से कम
प्रतिशत में

मानचित्र स्वीकृत पत्र पर अंकित शर्तों के
अधीन मानचित्र निमित्त किया जाता है।

विद्युत निवेश के अनुसार सुविधाएं होंगी,
इन्हें ही निर्माण कार्य किया जायेगा।

यह मानचित्र स्वीकृति से केवल पत्र रूप में है,
अतः पर एक बार पर स्वीकृत मानचित्र की
संख्या व दिनांक लिखना अनिवार्य है।

सम्बन्ध प्रकाश के यवन / खसब की सुका हनु
विभिन्न सरो पर समस्त केवल के अन्त
आवश्यकता, एवं किम सम्बन्ध जतिम / आवश्यक
है। को सम्बन्धित वेब लिस्टन व प्रत्येक हनु
के तथे अतः अतः।

PROJECT :-
PROPOSED GROUP HOUSING ON
PLOT NO.-GH-02, NH-24,
VILLAGE, SHAHPUR, BAHMETHA,
DISTT.- GHAZIABAD (UP.)

BUILDERS & PROMOTER :-
SMV AGENCIES PVT. LTD.

DRAWING TITLE :- TOWER - D5
ELEVATION-E
& SECTION-EE

ARCHITECTS :-
Space Designers International
Architects Pvt. Ltd.
5 / 1306, VASUNDHARA, GHAZIABAD
PH : 002-42524, Mob : 981073559, 981526251
email : spacedesign@gmail.com, www.spacedi.com

Space Designers
architects & planners
DRAWN BY :- CHECKED BY :-
SANJAY VISUAL SCALE 1:100 DATED :-

OWNER'S SIGN

ARCHITECTS SIGN

V.D. SHARMA
ME STRUCTURES
OPTIMUM PVT. LTD.
DESIGN
2.55, VASUNDHARA, GHAZIABAD
E-88, SHAW AGENTS PVT. LTD.