


AROCON RAINBOW

TOWER -R1

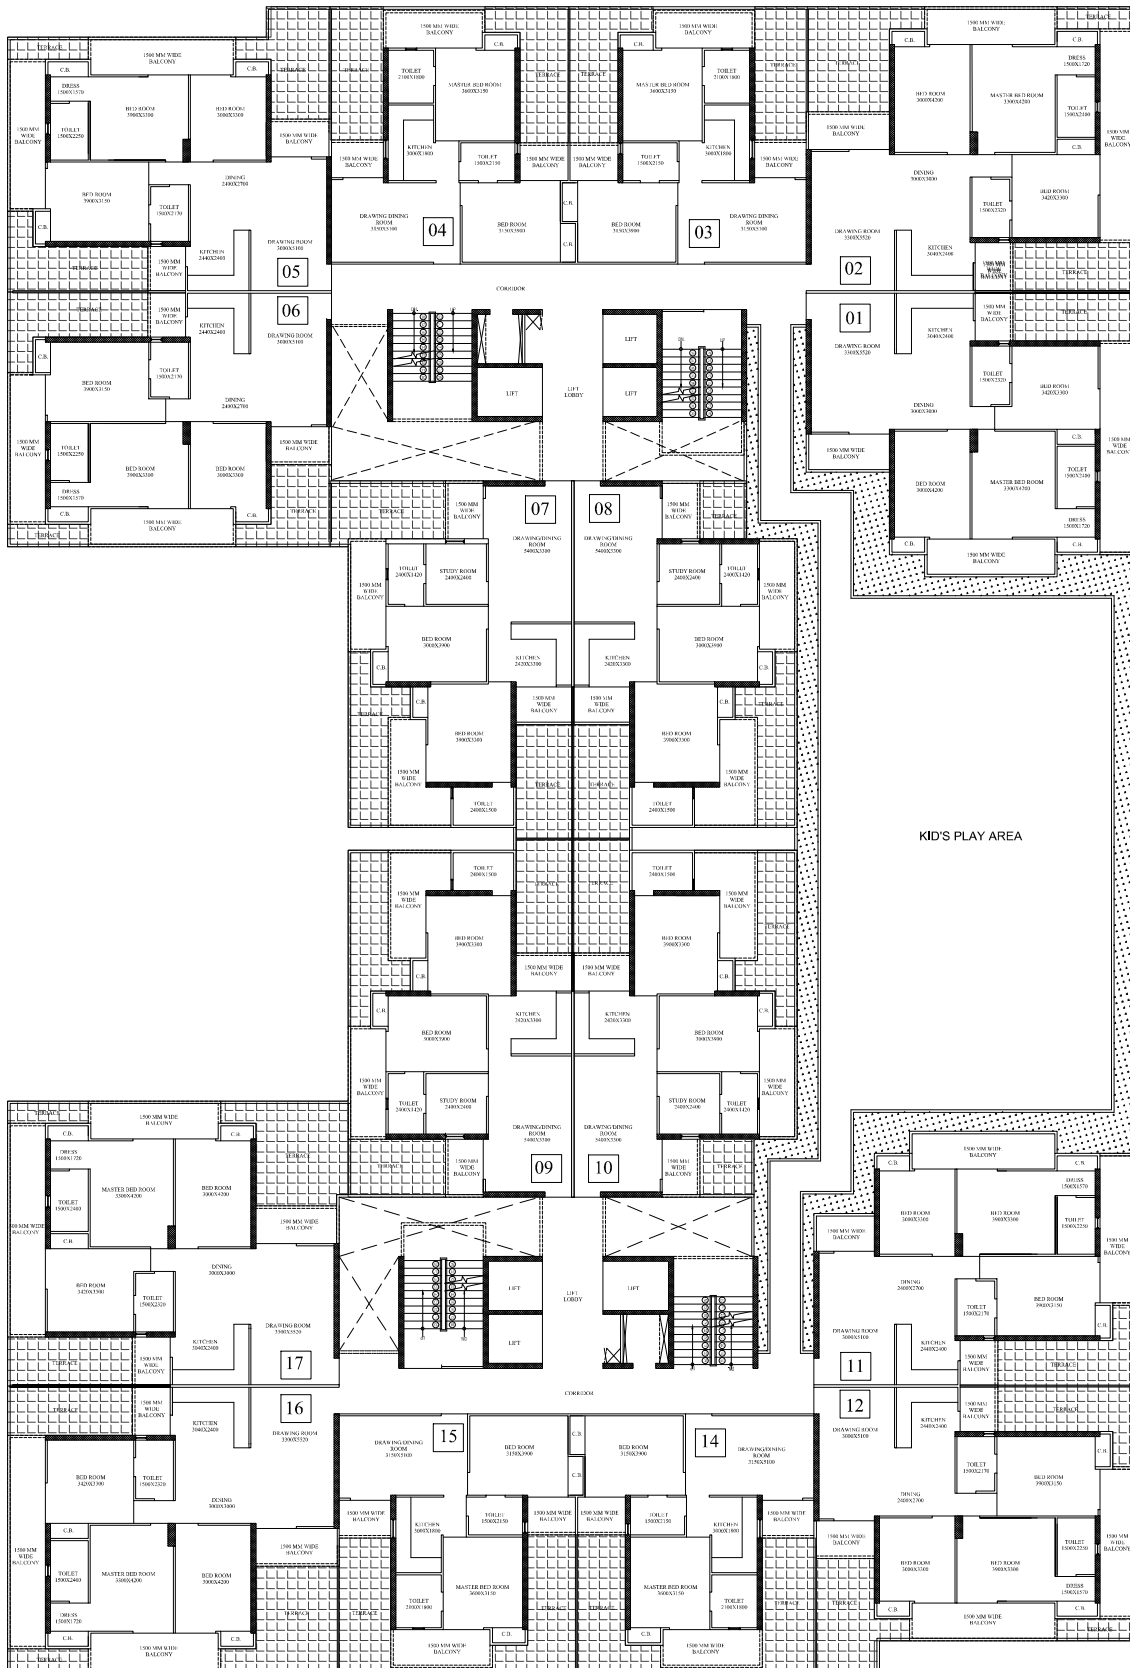

TOWER -R2

1st FLOOR PLAN