


AROCON RAINBOW

TOWER -R1

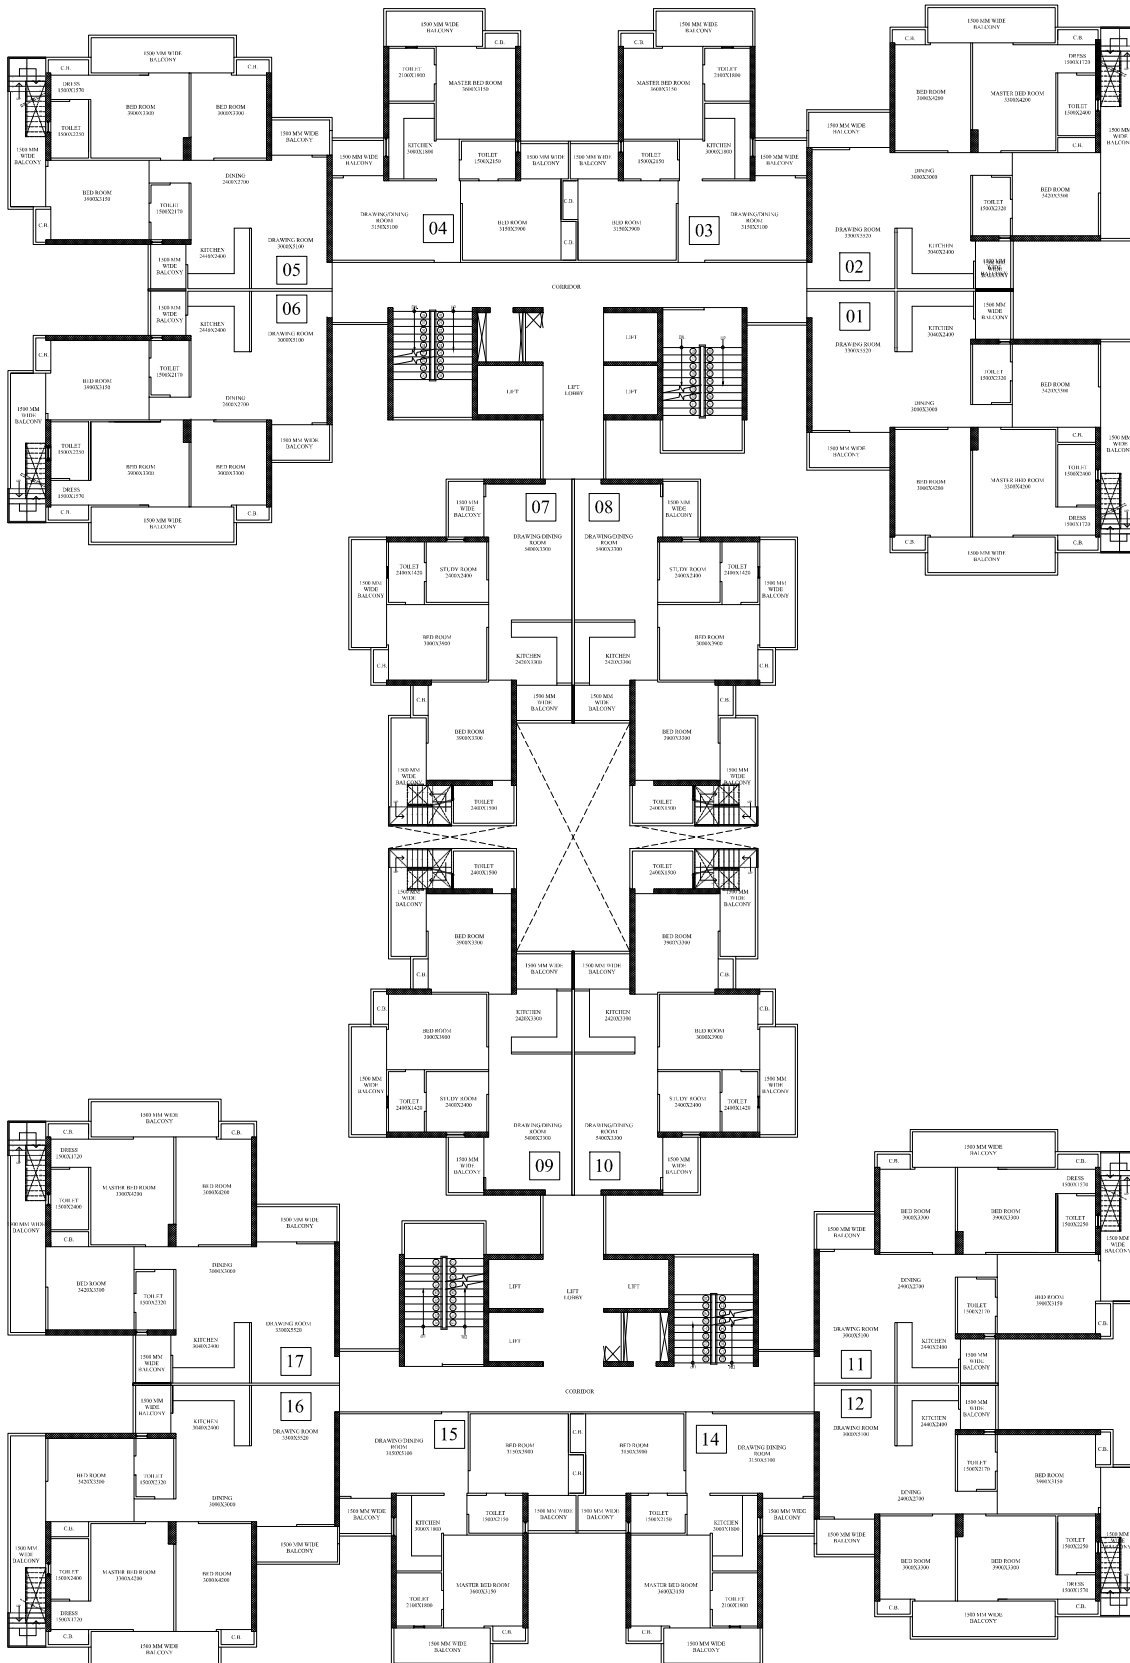

TOWER -R2
20th FLOOR PLAN